






EAST TERRACE FRONT ELEVATION
1:100

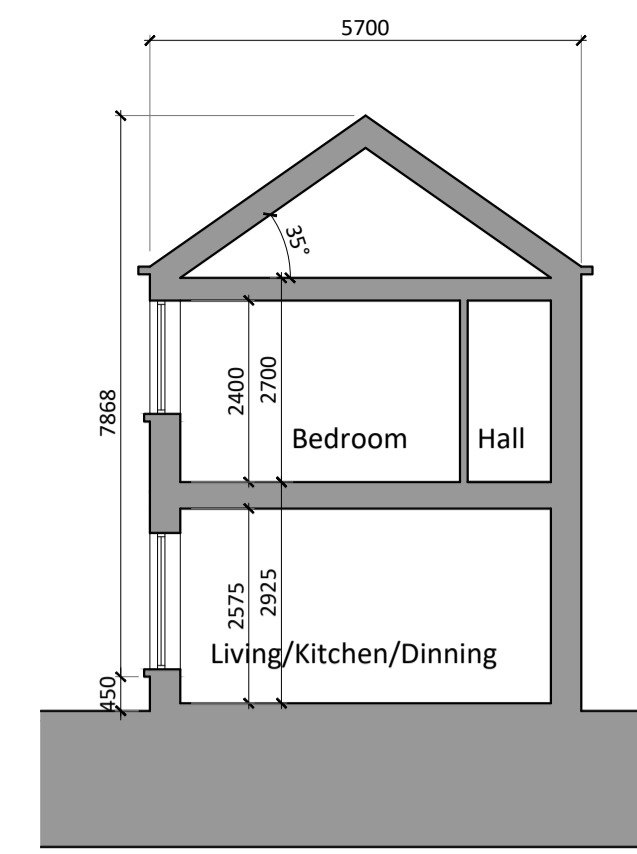


SECTION HOUSE TYPE 3, 3A1, 3A2
1:100

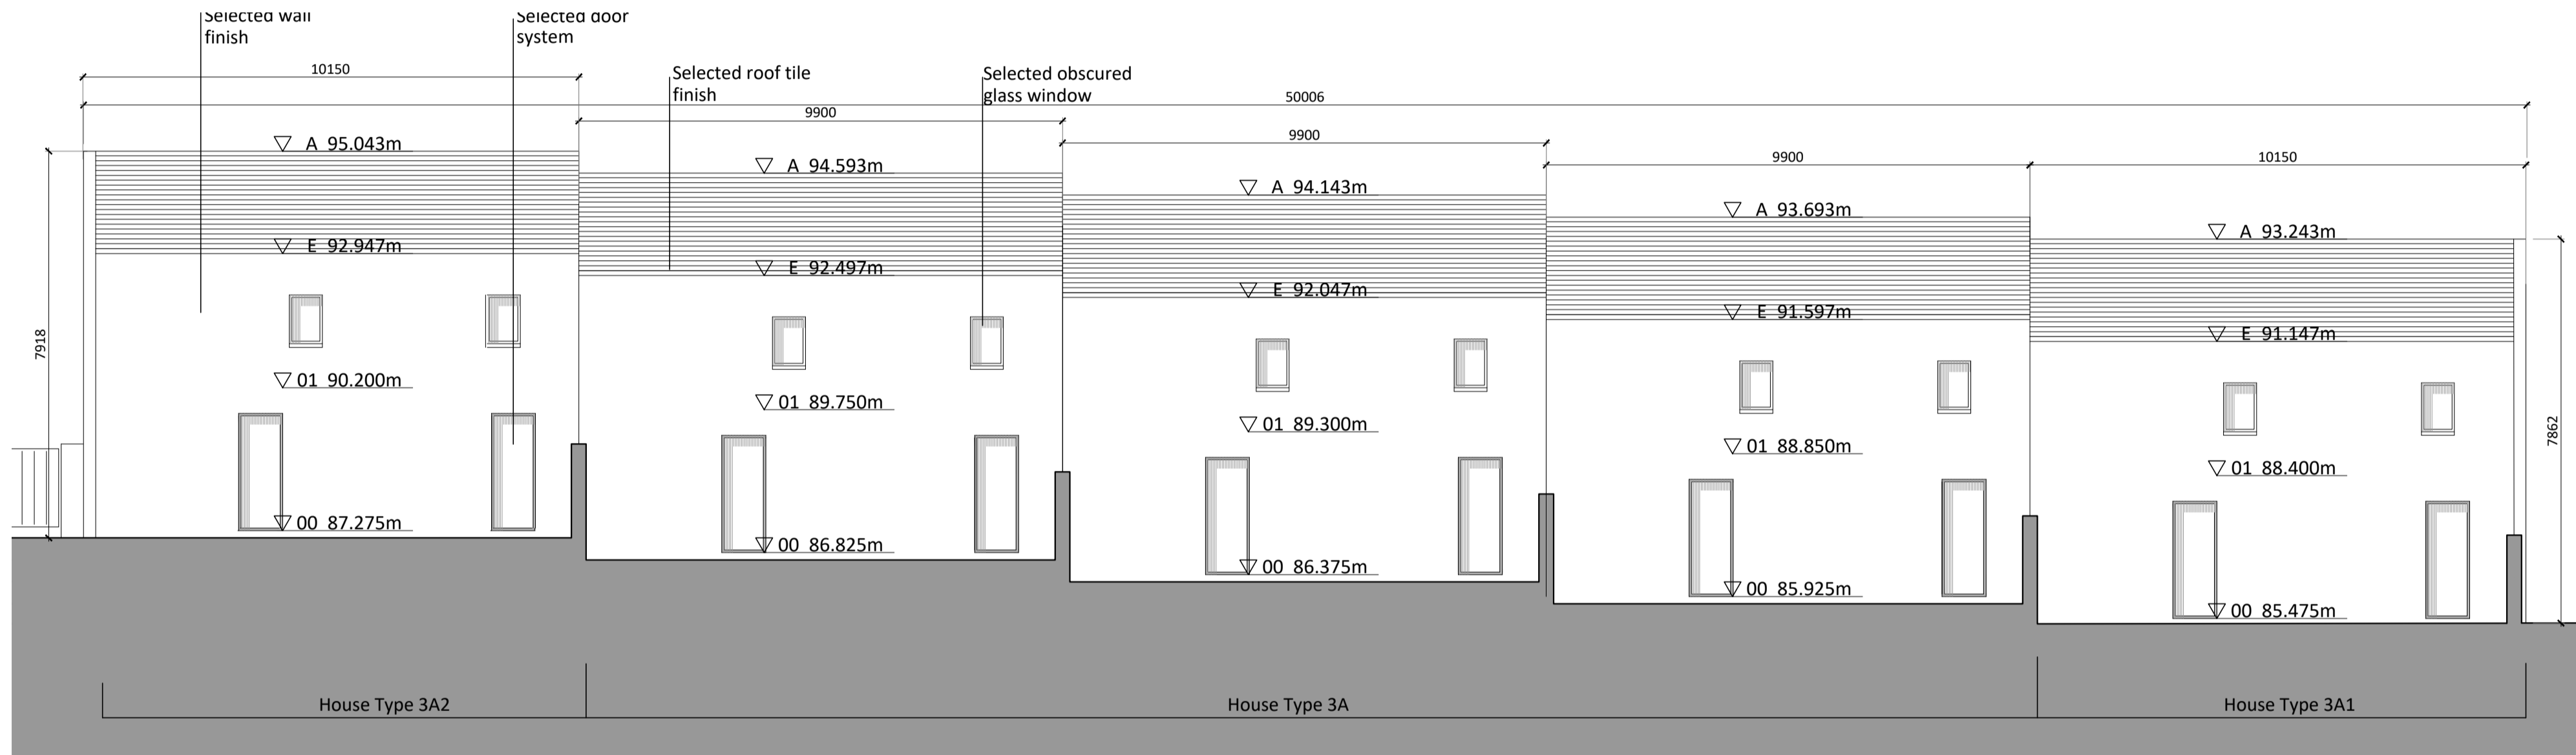


EAST TERRACE REAR ELEVATION
1:100

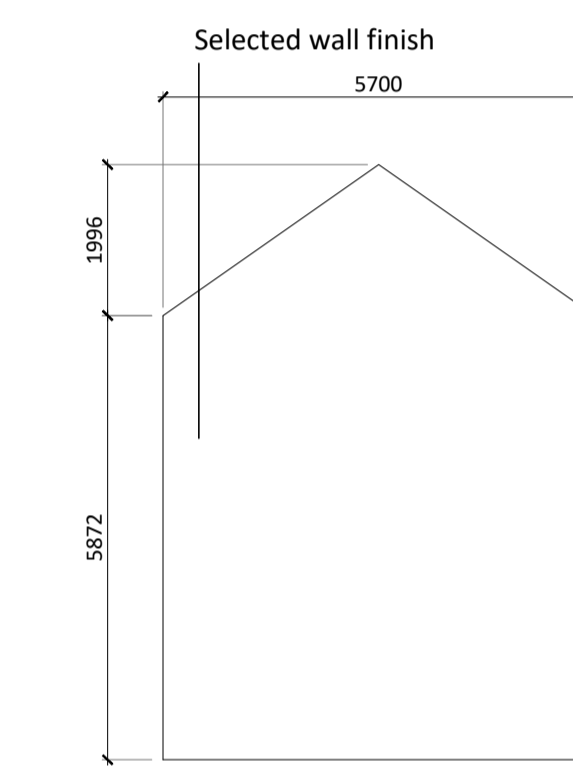


GABLE ELEVATION HOUSE TYPE 3A2
1:100

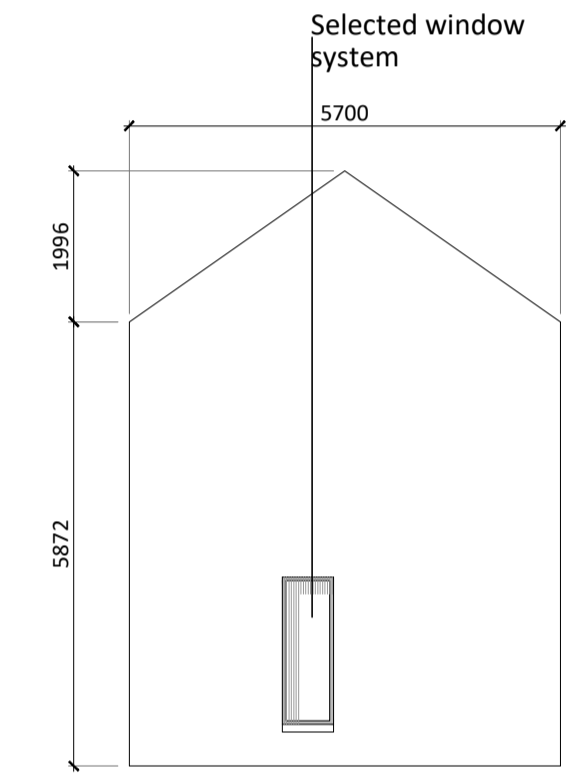


GABLE ELEVATION HOUSE TYPE 3A1
1:100

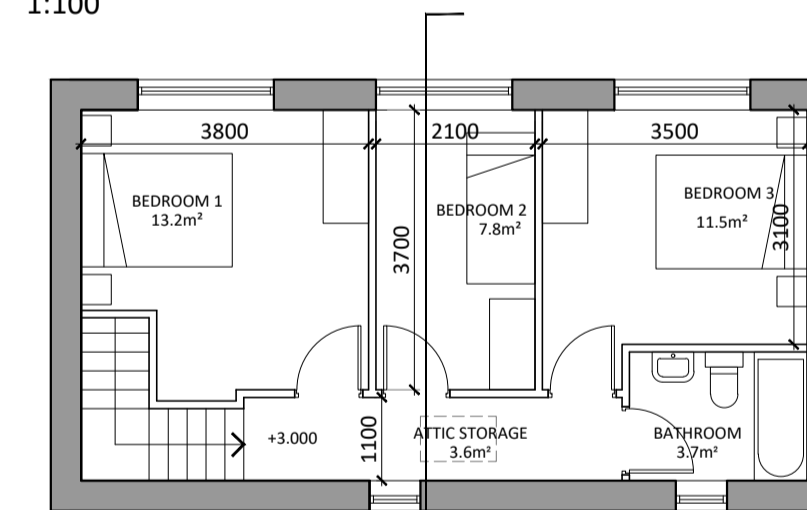


FIRST FLOOR PLAN H3A2
1:100

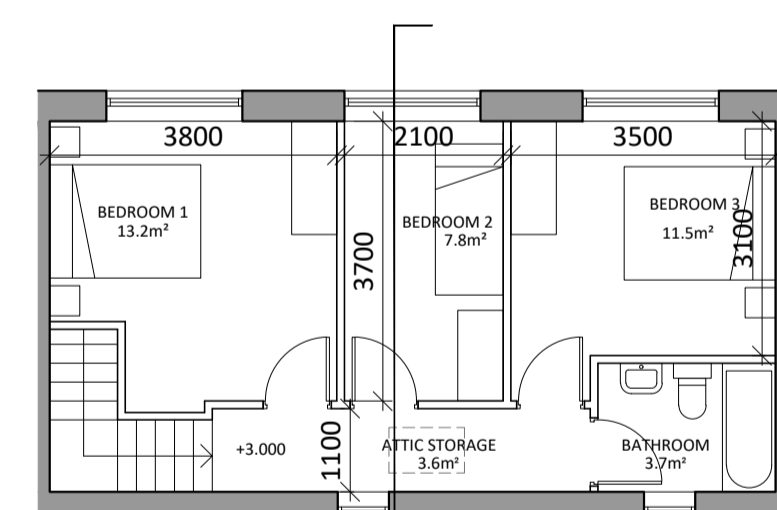


FIRST FLOOR PLAN H3A
1:100

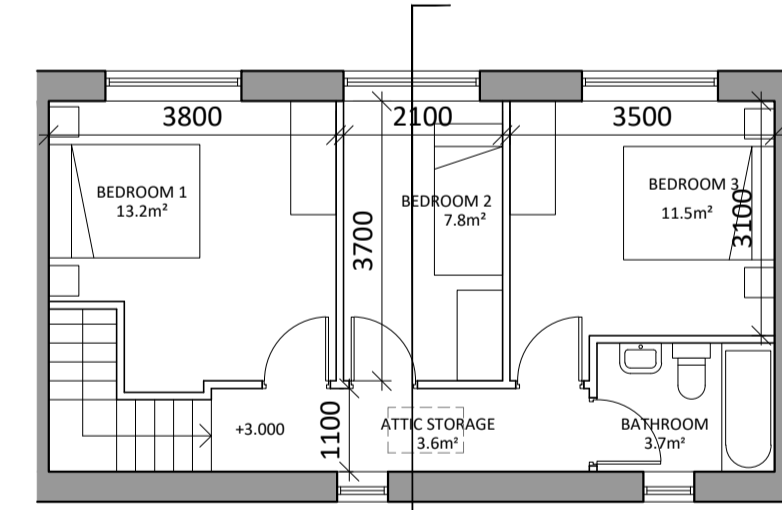


FIRST FLOOR PLAN H3A1
1:100

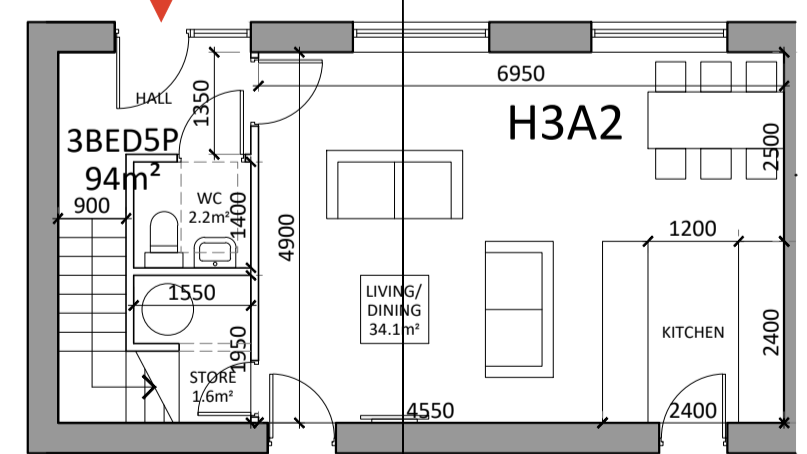


GROUND FLOOR PLAN H3A2
1:100

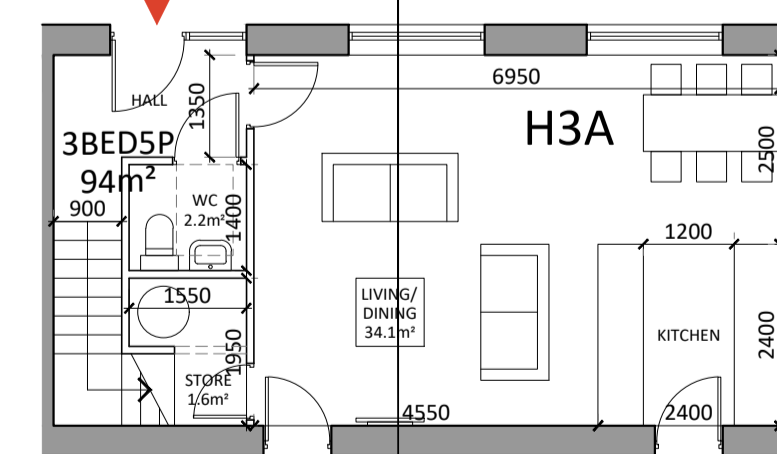

GROUND FLOOR PLAN H3A
1:100

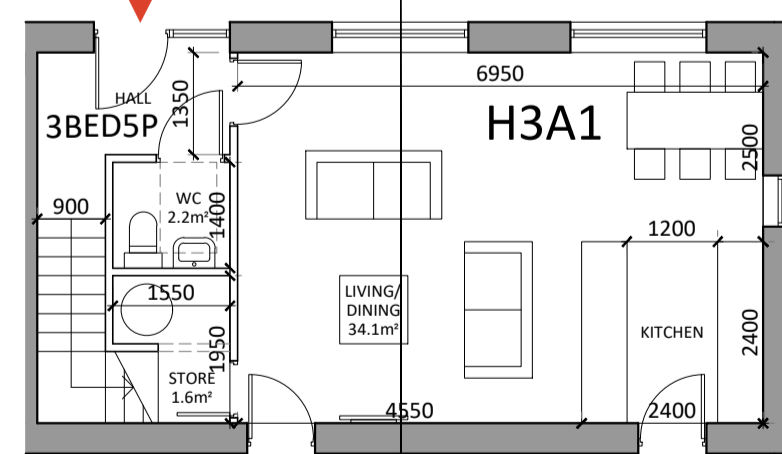

GROUND FLOOR PLAN H3A1
1:100

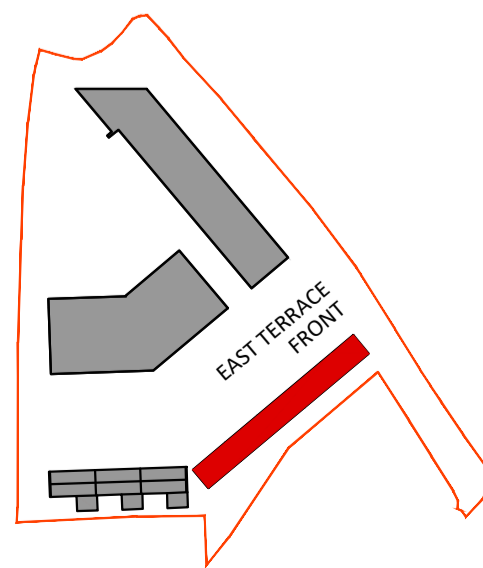

Revision Description	Date	Rev. No.	Issued by
Issued for Planning	05-07-2024	C3	AB
Any reference to fire safety design or performance is presented for coordination purposes only. Refer only to the granted Fire Safety Certificate, and fire consultant's information for fire safety design, specification and performance.			
Figured dimensions only to be used. This drawing is copyright of O'Mahony Pike Architects Ltd. All information is shared as per approved use in accordance with BS1192(2007) + A2(2016), Table 5; Standard Codes for Suitability of Models and Documents. If 'Information Approval Check' is empty, this information has been shared at 50 - WIP.			

omahony pike

architecture|urban design
email: info@omahonypike.com
tel: +353 1 202 7400
fax: +353 1 283 0822
www.omahonypike.com

Dublin
The Chapel
Mount St. Anne's
Milltown, Dublin 6
D06 XNS2 Ireland

Cork
One South Mall
Cork City
Co. Cork
T12 CCN3 Ireland

Project Code: ###
Project Lead: CK
Drawn By: AW
Job No.: 20039
Purpose: Planning

Scale @ A1: 1:100
Date Printed: 05-07-2024
Current Rev.: C3
Status: A3

Project: Scairt Hill Residential Development
Location: Scairt Hill, Cork
Client: Cetti Ltd

Drawing Title: Proposed East Terrace Houses Plans, Sections, Elevations
Drawing No.: 20039-OMP-HT-ZZ-DR-A-2021

Source File: 20039-OMP-HT-ZZ-DR-A-2021.rvt