



DO NOT SCALE. WORK TO FIGURED DIMENSIONS ONLY.
 ALL EXISTING DIMENSIONS TO BE CHECKED ON SITE.
 DRAWN ON AUTOCAD R2004 AT DEADY GAHAN ARCHITECTS LTD
 LAYERS ON THIS DRAWING COMPLY WITH BS 1192: PART 5

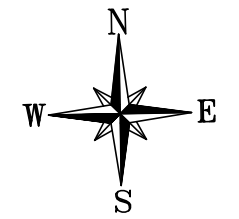

F.F.L. + 7.7

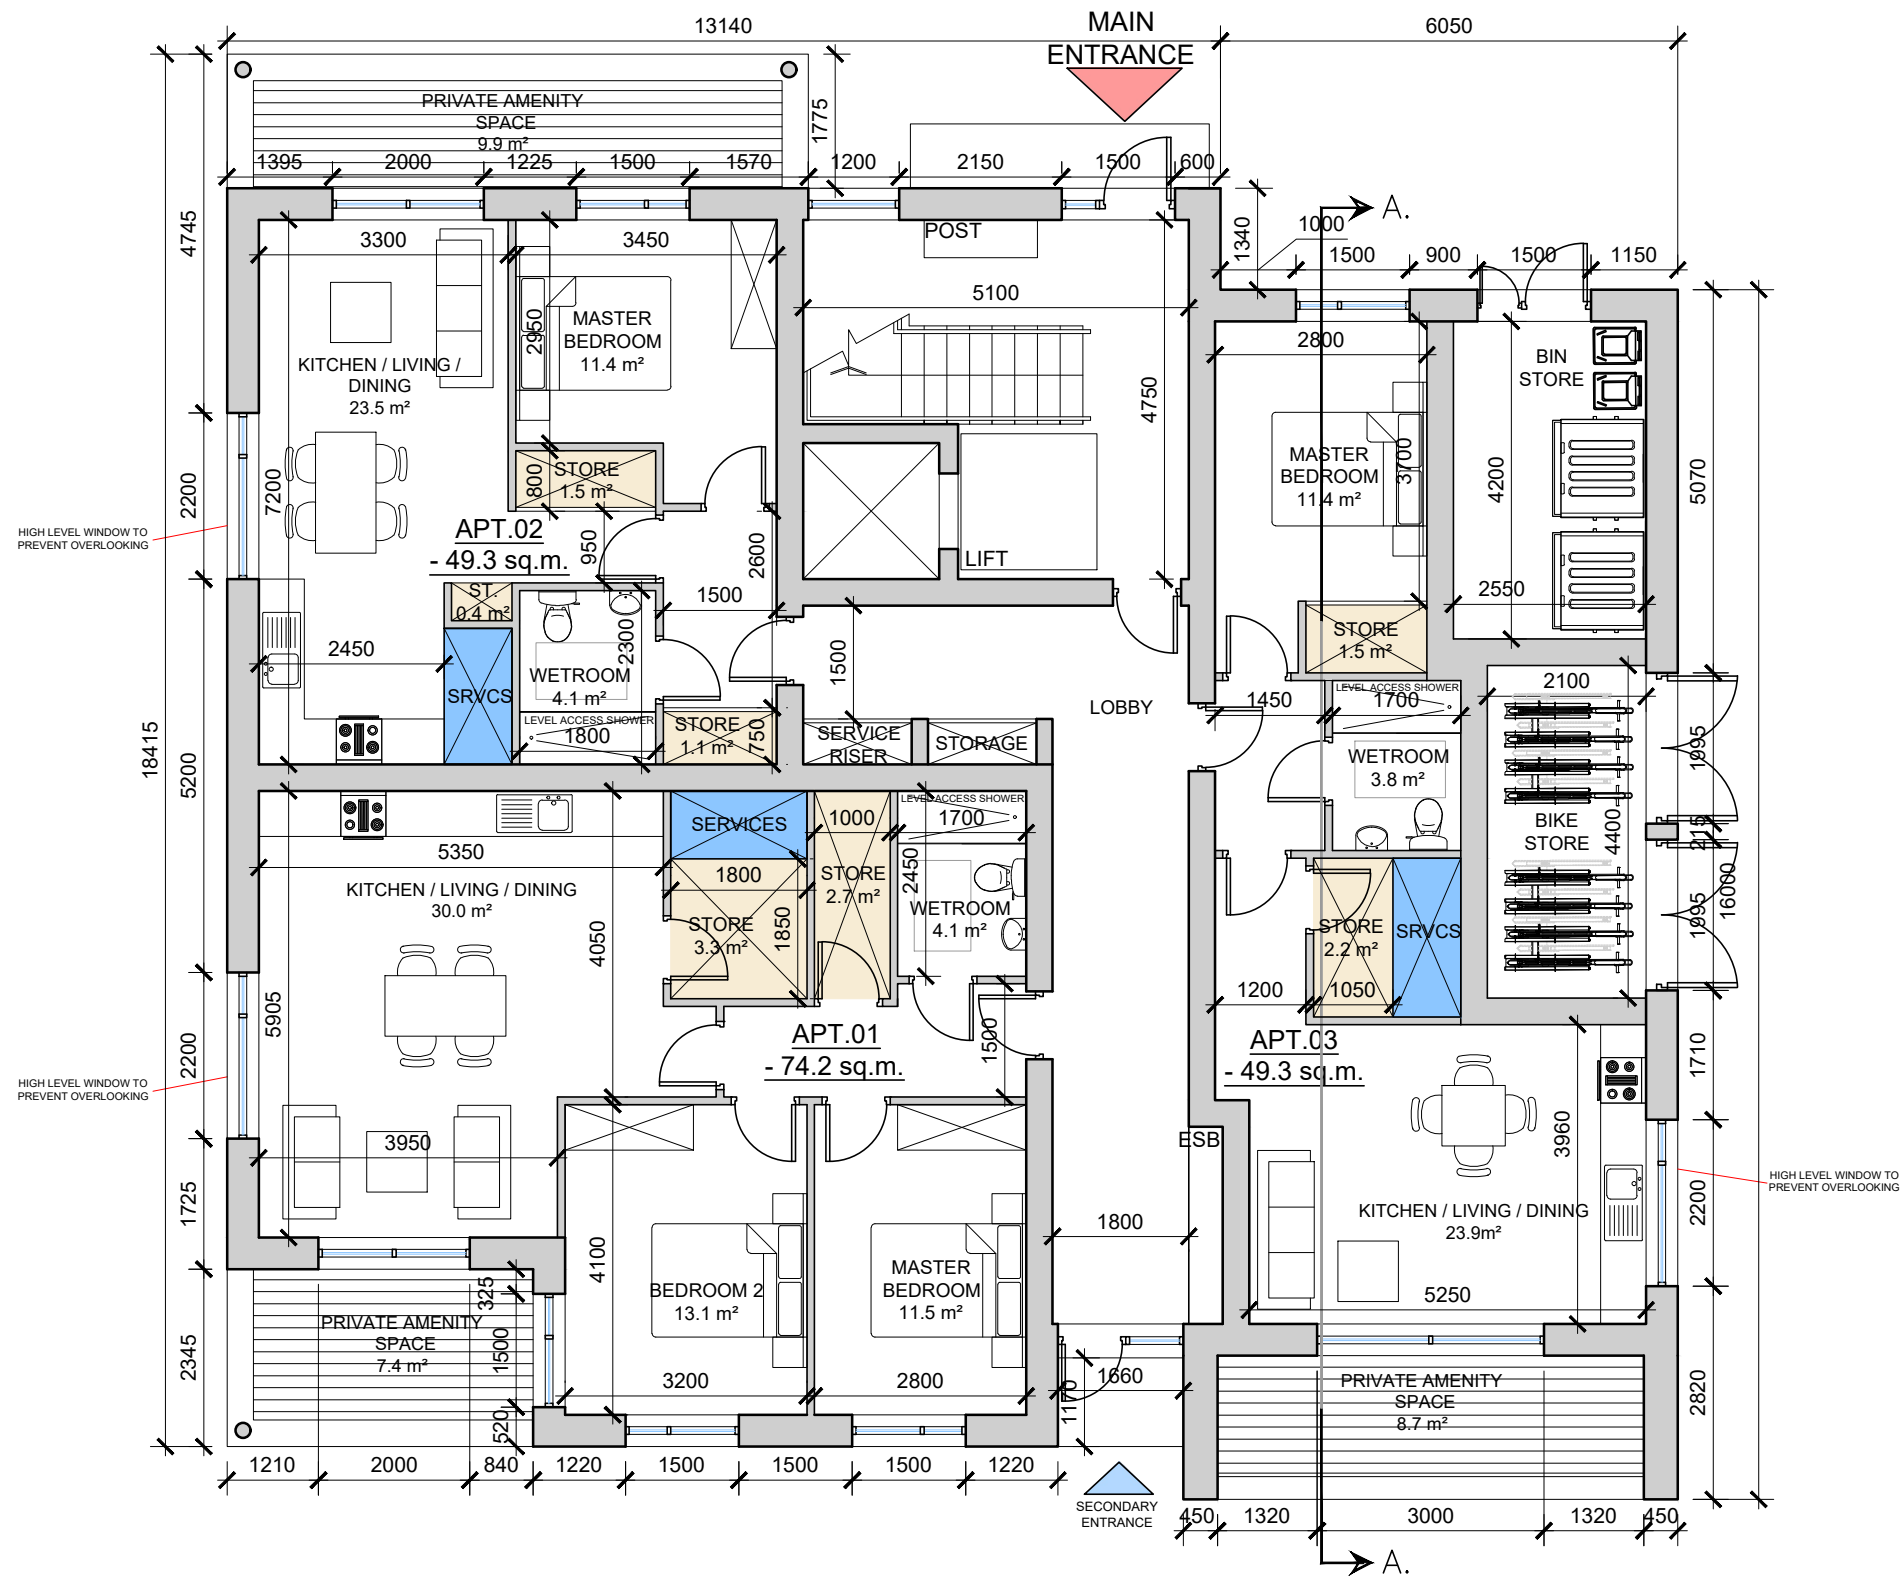


- STORAGE
- SERVICES

APARTMENT GROUND FLOOR PLAN

SCALE 1:100@A3

date	rev	name	chk	note
26.06.24	P1	LM	EJG	ISSUE FOR PLANNING

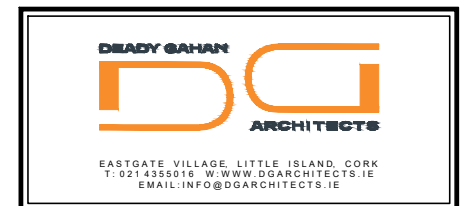

Project
 RESIDENTIAL DEVELOPMENT AT
 FARRANLEA ROAD,
 CO. CORK

Drawing title
 PROPOSED GF PLAN

Scale	Drawn	Checked	Date
1:100 @ A3	LM	EJG	26.06.24
Project No.	Dwg. No.	Revision	
21060	21060/P1/100A	P1	

<input type="checkbox"/> Information \ Comments	<input type="checkbox"/> Tender
<input checked="" type="checkbox"/> Planning	<input type="checkbox"/> Construction