





**FRONT ELEVATION**  
scale 1:200 @ A3




**REAR ELEVATION**  
scale 1:200 @ A3

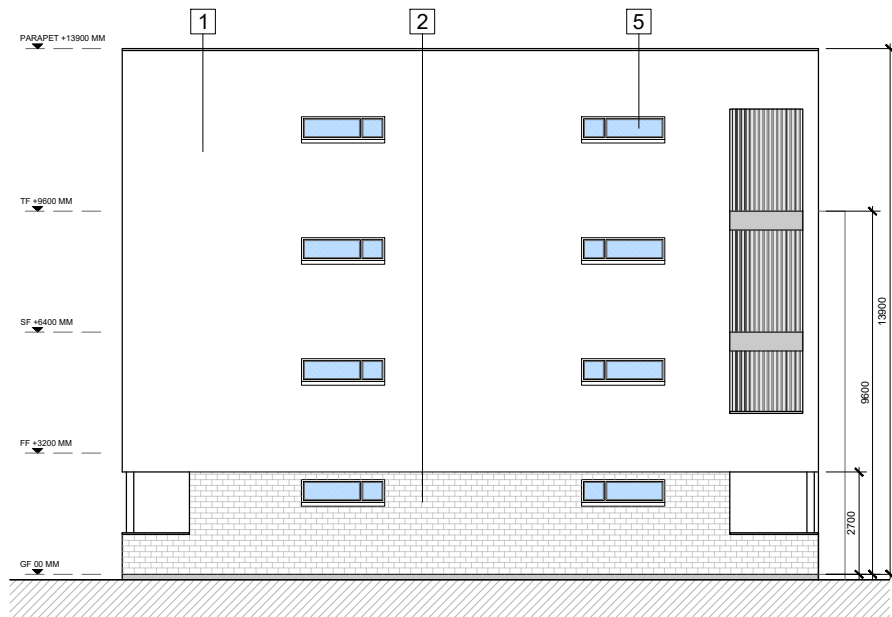

**SIDE ELEVATION**  
scale 1:200 @ A3

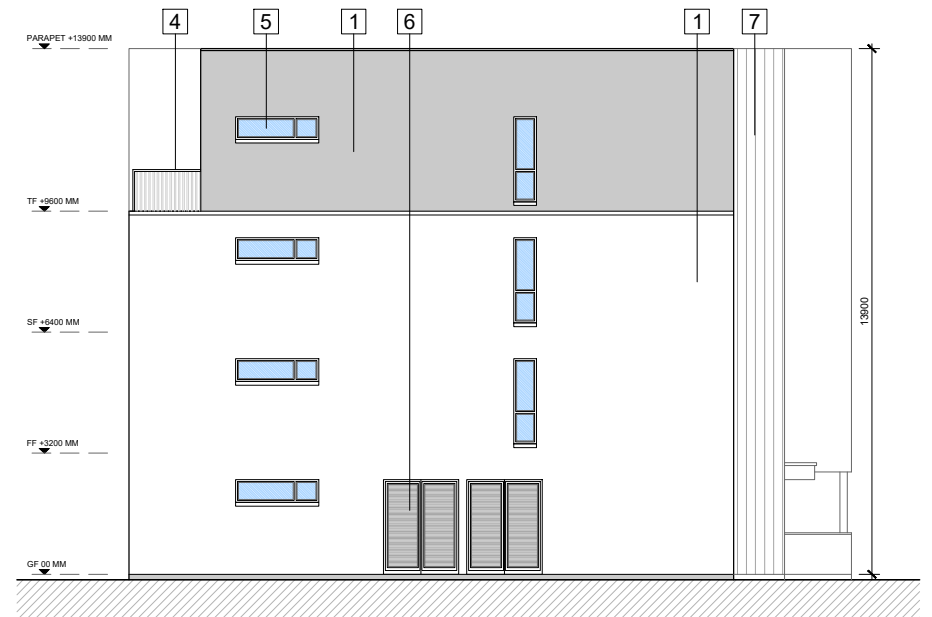

**SIDE ELEVATION**  
scale 1:200 @ A3

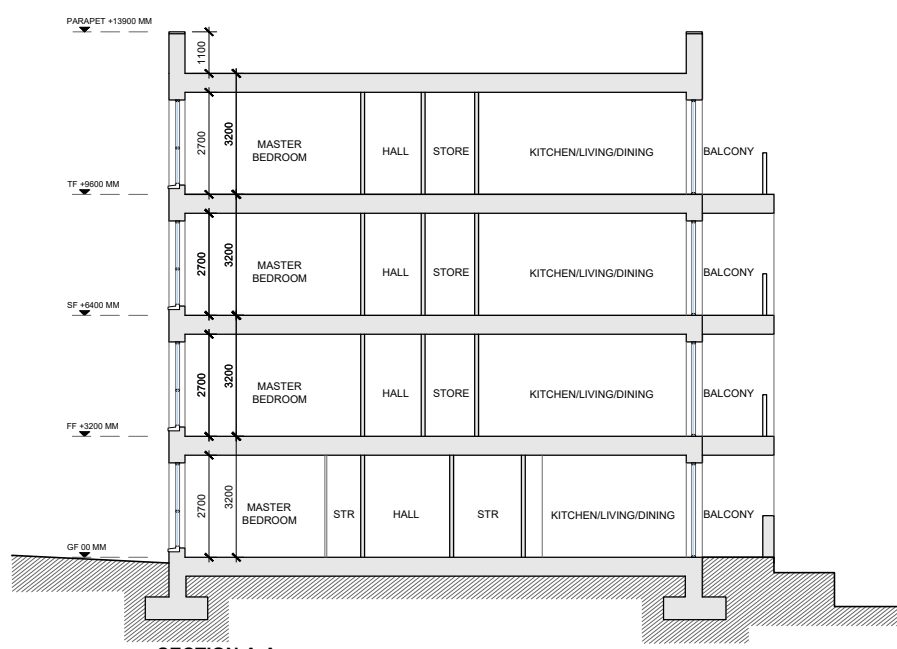


**SECTION A-A**  
scale 1:200 @ A3



**VIEW FROM NORTH  
(MAIN ENTRANCE)**

date	rev	name	chk	note
03.04.24	P1	MP	EJG	ISSUE FOR PLANNING

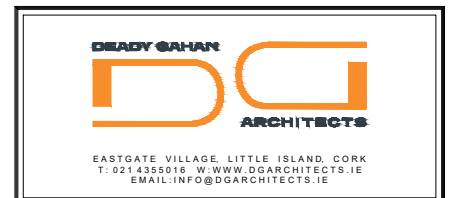

Project  
RESIDENTIAL DEVELOPMENT AT  
FARRANLEA ROAD,  
CO. CORK

Drawing title  
APARTMENT ELEVATIONS AND SECTION A-A

Scale	Drawn	Checked	Date
1:200 @ A3	MP	EJG	02.11.23
Project No.	Drwg. No.	Revision	
21060	21060/P101	P1	

<input type="checkbox"/> Information / Comments	Tender <input type="checkbox"/>
<input checked="" type="checkbox"/> Planning	Construction <input type="checkbox"/>

**MATERIAL FINISHES**

- 1 — EXTERNAL WALL: SMOOTH PLASTER FINISH SELECTED RENDER
- 2 — SELECTED BRICK FINISH
- 3 — CANOPY: GREY PRESSED METAL
- 4 — BALUSTRADE
- 5 — SELECTED WINDOW SYSTEM
- 6 — SELECTED DOOR SYSTEM
- 7 — SELECTED CONTRAST RENDER
- 8 — SIGNAGE

**APARTMENT ELEVATIONS AND SECTION A-A**  
SCALE 1:200@A3