



ALL DIMENSIONS TO BE CHECKED ON SITE
 NO DIMENSIONS TO BE SCALED FROM THIS DRAWING
 DRAWING IS TO BE READ IN CONJUNCTION WITH RELEVANT CONSULTANTS DRAWINGS
 ALL MEASUREMENTS ARE METRIC. ALL LONGITUDINAL MEASUREMENTS AND SELECTED VERTICAL SEPERATION DISTANCES IN MM (@ 4020). ALL VERTICAL REFERENCE HEIGHTS IN METRES OD (@ +27.800). ALL FFL IN METRES OF (@ +3.800)

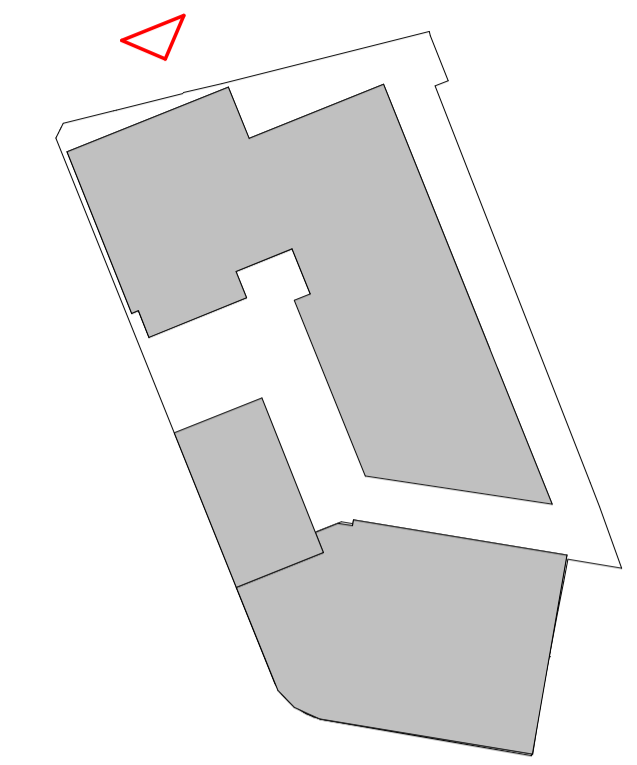

KEY PLAN

MATERIALS LEGEND:

1. WHITE CAST MASONRY / RECONSTITUTED STONE CLADDING
2. GREY CAST MASONRY / RECONSTITUTED STONE CLADDING
3. DARK CAST MASONRY / RECONSTITUTED STONE CLADDING
4. GLASS BALUSTRADE
5. ALUMINIUM FRAMED CURTAIN WALL GLAZING WITH FRAMELESS JOINTS
6. ALUMINIUM FRAMED WINDOW/DOOR TO SELECTED RAL COLOUR
7. BALCONY WITH METAL RAILING BALUSTRADE TO SELECTED RAL COLOUR
8. ALUMINIUM LOUVRED CLADDING TO SELECTED RAL COLOUR

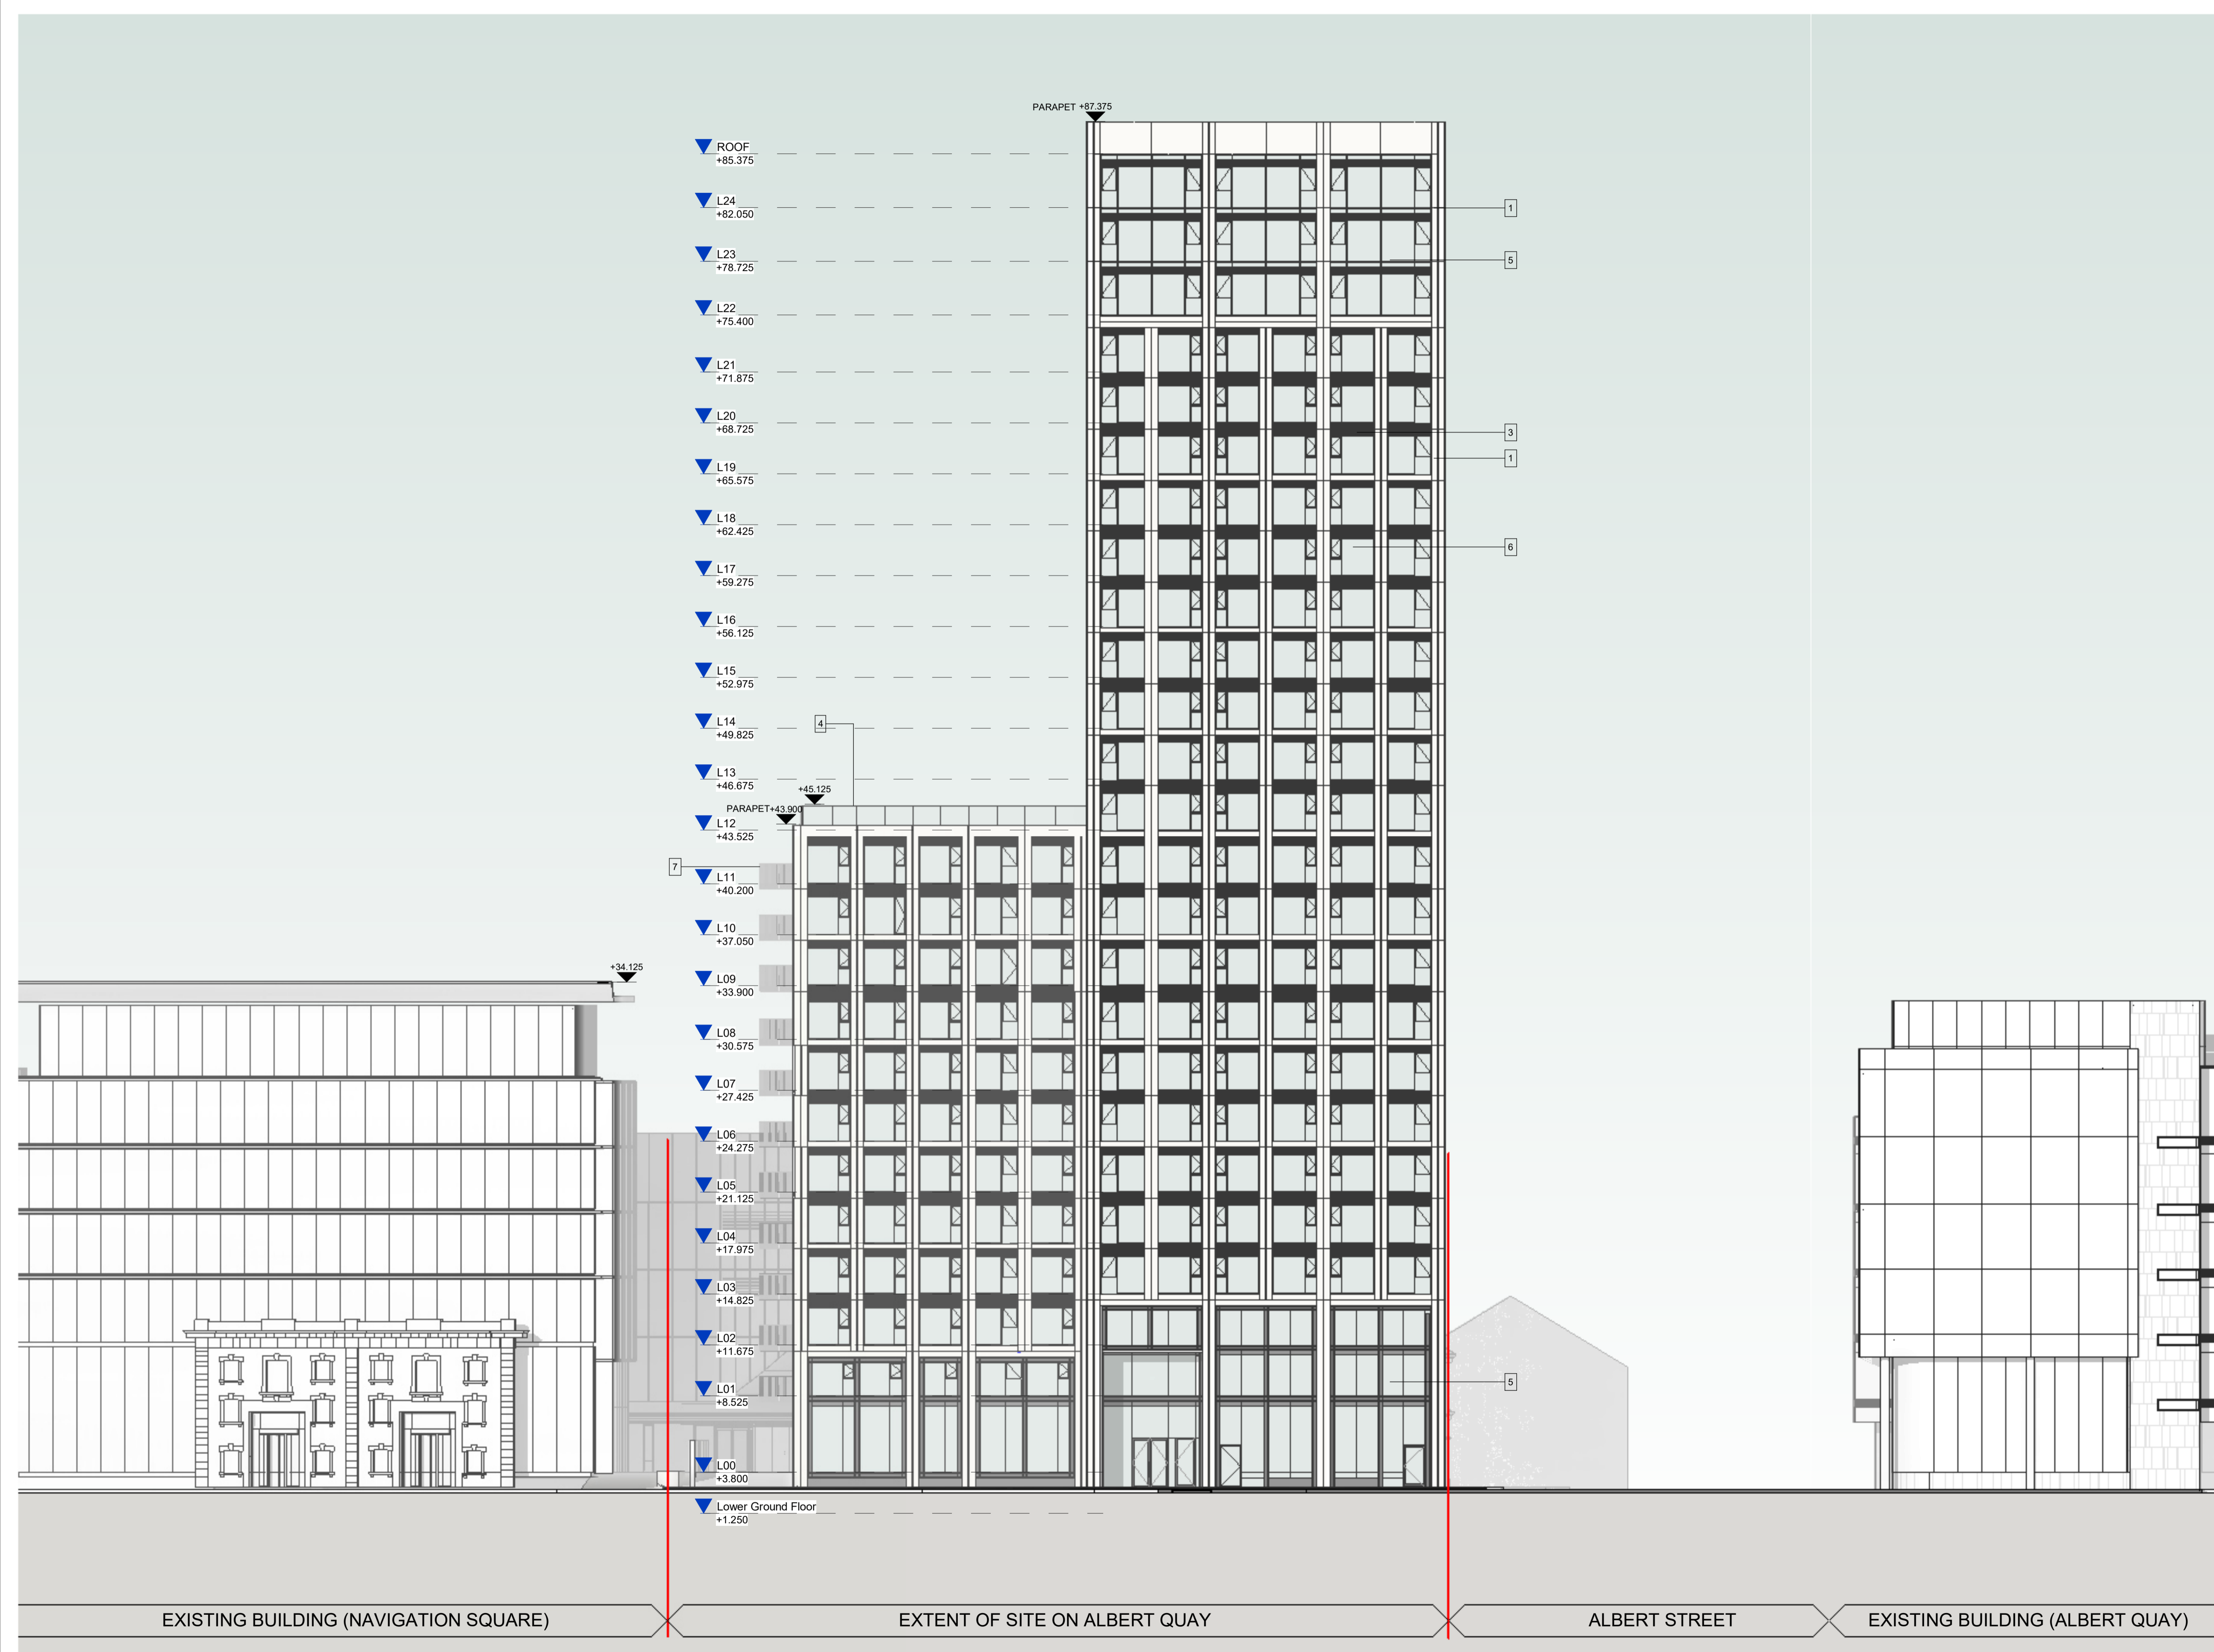

REV	DATE	DESCRIPTION	CKH	DRN
P2	14/06/2024	PLANNING APPLICATION	KMM	DOS
P1	24/05/2024	DAC APPLICATION	KMM	DOS

STATUS CODE DESCRIPTION

PLANNING

CLIENT
PROGRESSIVE COMMERCIAL CONSTRUCTION LIMITED

PROJECT
THE RAILYARD APARTMENTS

DRAWING
**ELEVATIONS
 NORTH ELEVATION (ALBERT QUAY)**

PROJECT NUMBER	DATE	REVISION
950491	XX/XX/XX	
SCALE@ A1: As indicated	DRAWN/CHECKED: DOS/ KMM	
STATUS CODE:	DRAWING NUMBER	REVISION
P1	AQ2-HJL-ZZ-DR-A-P2000	P2

Henry J Lyons

Architecture + Interiors
 henryjlyons.com
 +353 21 422 2002
 info@hjl.com
 16 Lavitt's Quay
 Cork T12 ED74

1 NORTH ELEVATION (ALBERT QUAY)
 1 : 200