


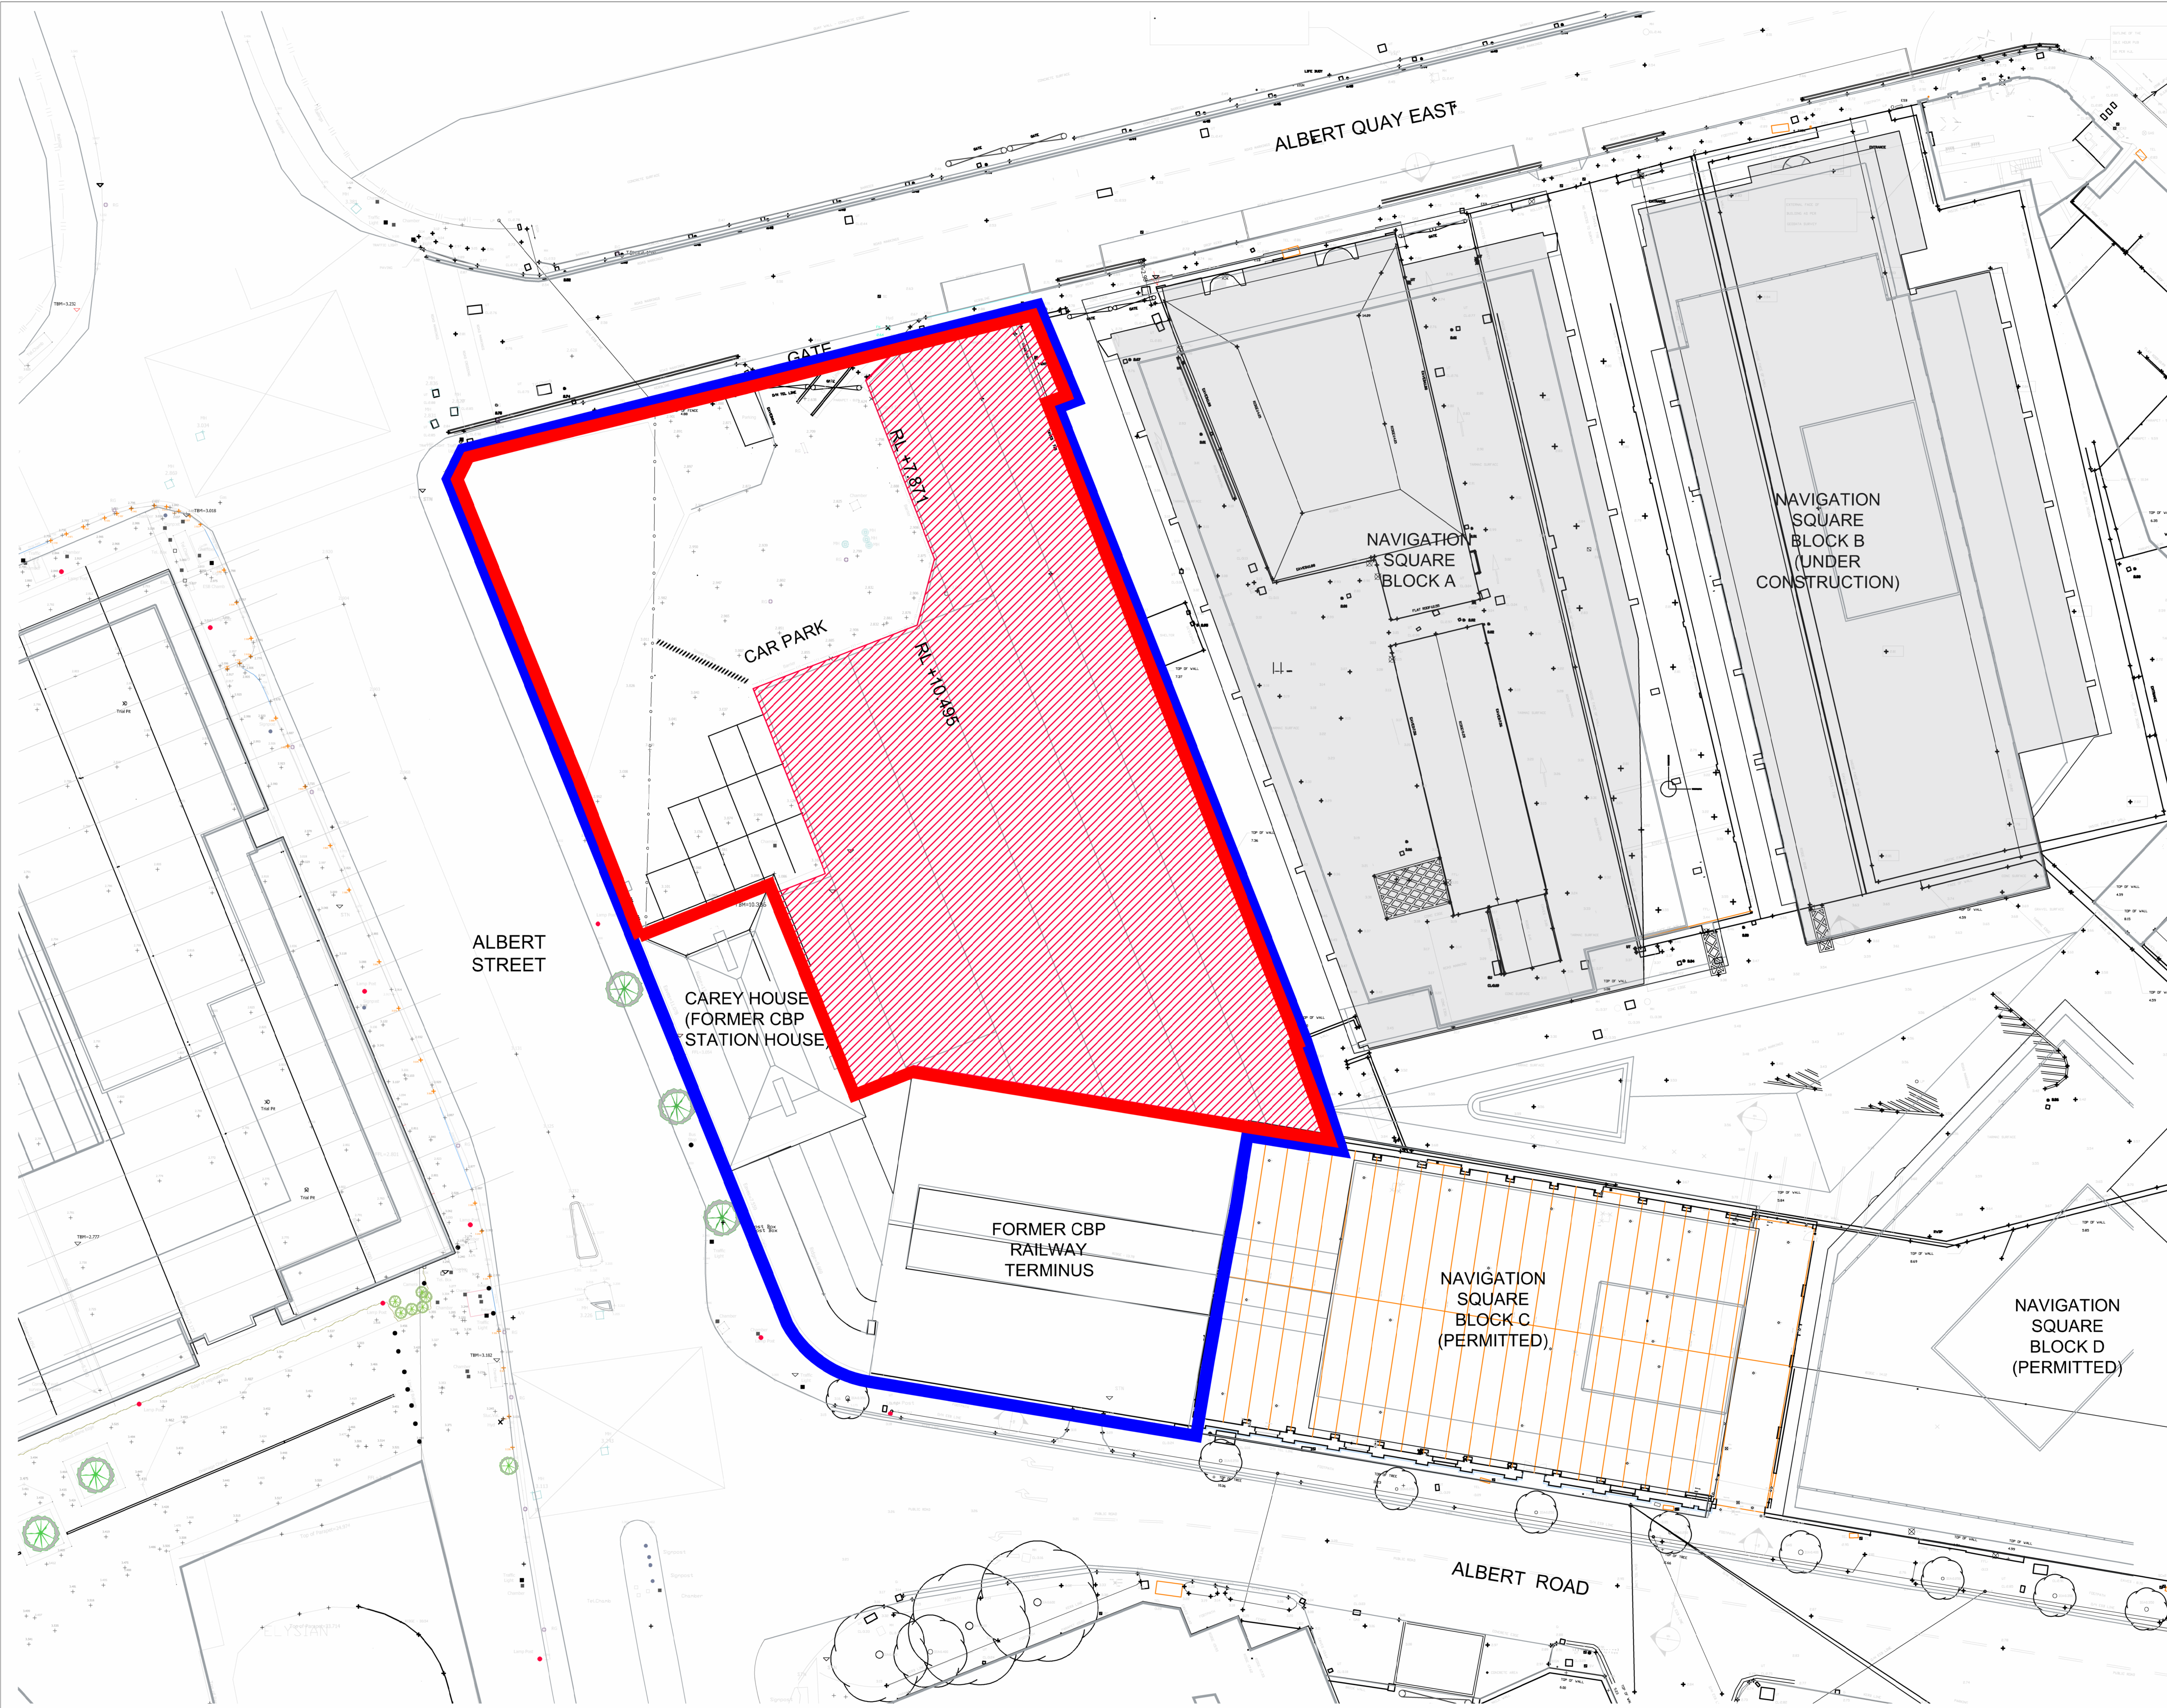


NOTE:
ALL DIMENSIONS TO BE CHECKED ON SITE
NO DIMENSIONS TO BE SCALED FROM THIS DRAWING
THIS DRAWING IS TO BE READ IN CONJUNCTION WITH RELEVANT CONSULTANTS DRAWINGS
ALL MEASUREMENTS ARE METRIC. ALL LONGITUDINAL MEASUREMENTS AND SELECTED VERTICAL SEPARATION DISTANCES IN MM (ie 4020). ALL VERTICAL REFERENCE HEIGHTS IN METRES OD (ie +27.650). ALL FFL IN METRES OF (ie +3.800)

STRUCTURES TO BE DEMOLISHED

SITE BOUNDARY

LAND IN OWNERSHIP OF LANDOWNER

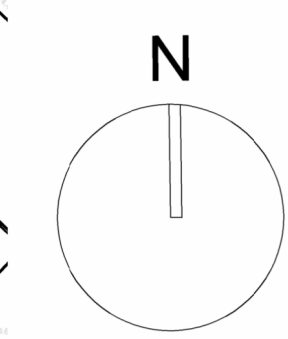

P1	2024 06 14	PLANNING APPLICATION	KMM	DOS
REV	DATE	DESCRIPTION	CHKD	DRN

PLANNING

Henry J Lyons
Architecture + Interiors +353 21 4222 002 18 Lavitt's Quay
henryjlyons.com info@henryjlyons.com Cork T12 ED74

CLIENT
Progressive Commercial Construction Limited

PROJECT
The Railyard Apartments

JOB NUMBER:	95-0491
DATE	26/03/2024
SCALE:	1:250
DRAWN	DOS
CHECKED	KMM
FILE NAME	950491 010 Existing Site Survey and Demolition

DRAWING
**EXISTING SITE PLAN
& DEMOLITION PLAN**

BLOCK	DRAWING NUMBER	ZONE	REVISION
	P0100		P4

© Henry J Lyons