
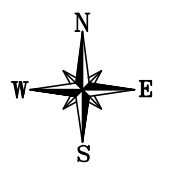


DO NOT SCALE. WORK TO FIGURED DIMENSIONS ONLY.  
 ALL EXISTING DIMENSIONS TO BE CHECKED ON SITE.  
 DRAWN ON AUTOCAD R2004 AT DEADY GAHAN ARCHITECTS LTD  
 LAYERS ON THIS DRAWING COMPLY WITH BS 1192: PART 5

LOCATION OF  
 SITE NOTICE

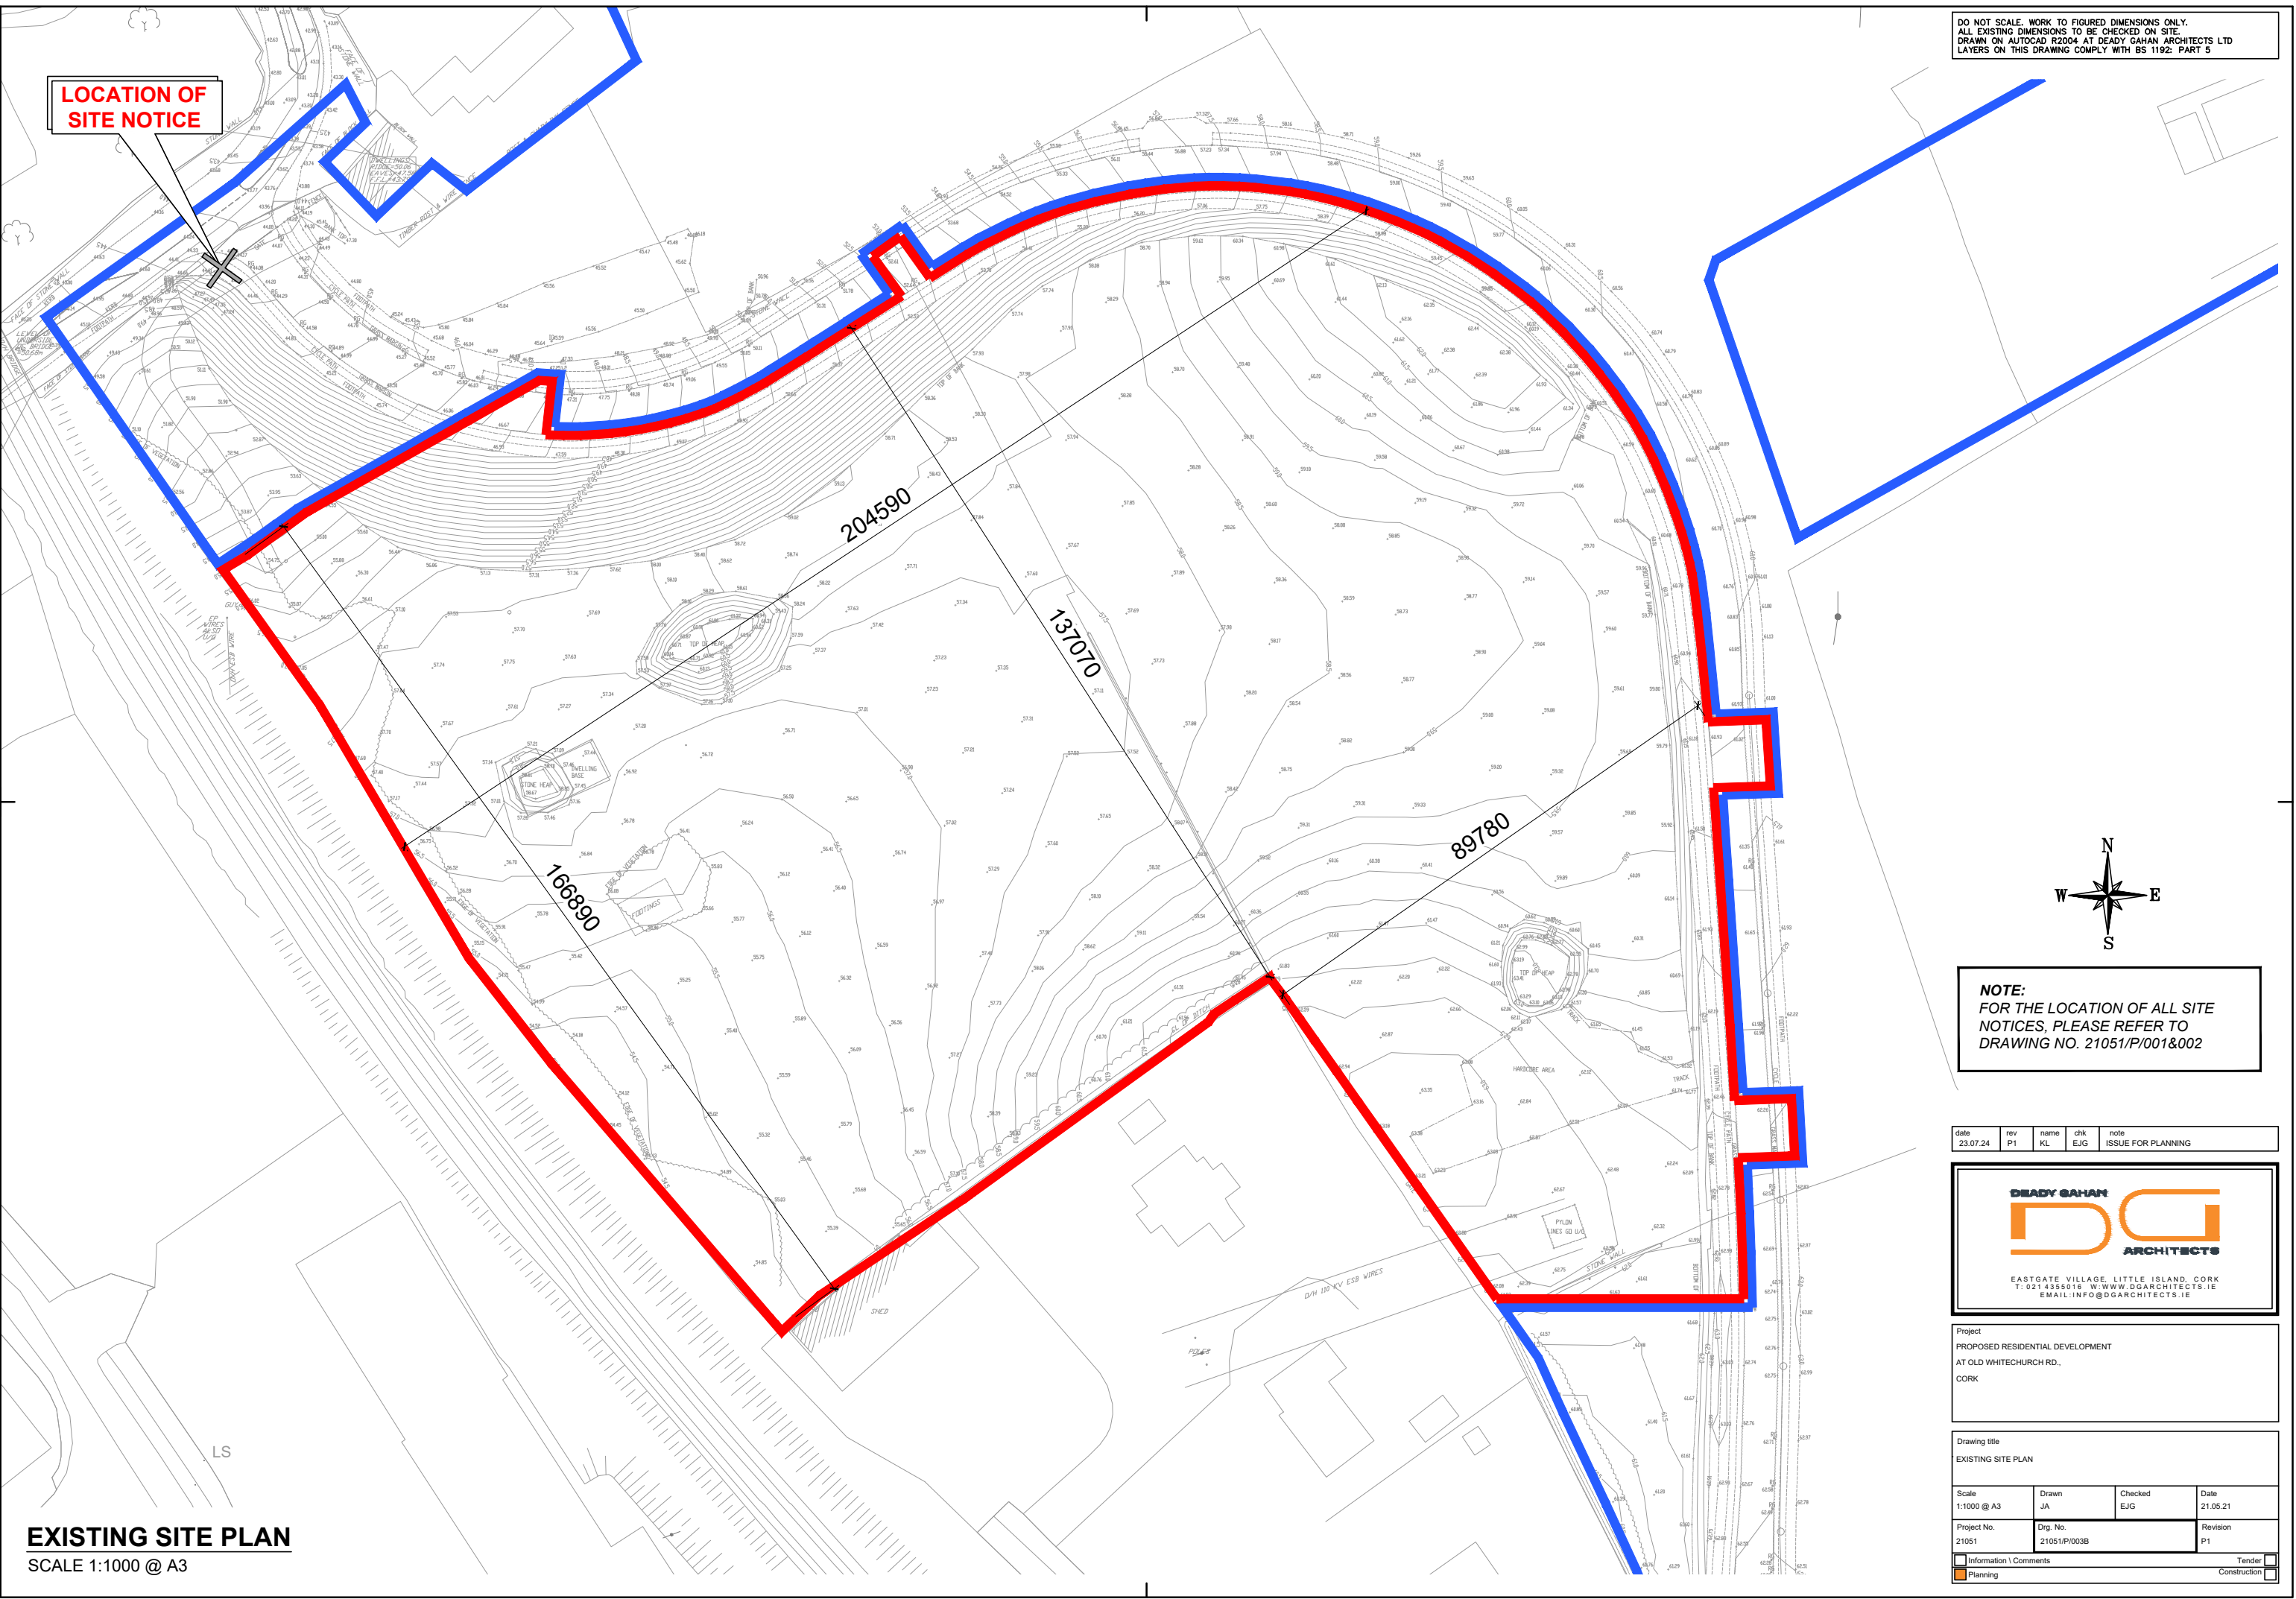

**NOTE:**  
 FOR THE LOCATION OF ALL SITE  
 NOTICES, PLEASE REFER TO  
 DRAWING NO. 21051/P/001&002

date	rev	name	chk	note
23.07.24	P1	KL	EJG	ISSUE FOR PLANNING

**DEADY GAHAN**  
**DDG**  
 ARCHITECTS

EASTGATE VILLAGE, LITTLE ISLAND, CORK  
 T: 021 4355016 W: WWW.DGARCHITECTS.IE  
 EMAIL: INFO@DGARCHITECTS.IE

Project  
 PROPOSED RESIDENTIAL DEVELOPMENT  
 AT OLD WHITECHURCH RD.,  
 CORK

Drawing title  
 EXISTING SITE PLAN

Scale	Drawn	Checked	Date
1:1000 @ A3	JA	EJG	21.05.21
Project No.	Dwg. No.	Revision	
21051	21051/P/003B	P1	

<input type="checkbox"/> Information \ Comments	<input type="checkbox"/> Tender
<input checked="" type="checkbox"/> Planning	<input type="checkbox"/> Construction

**EXISTING SITE PLAN**  
 SCALE 1:1000 @ A3

LS