
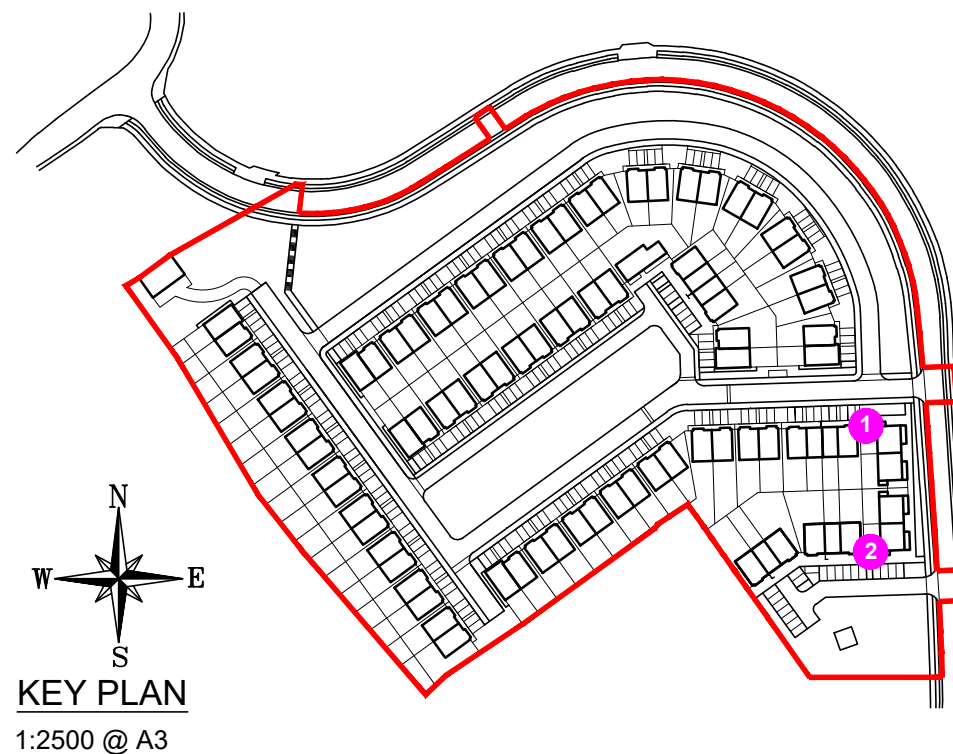
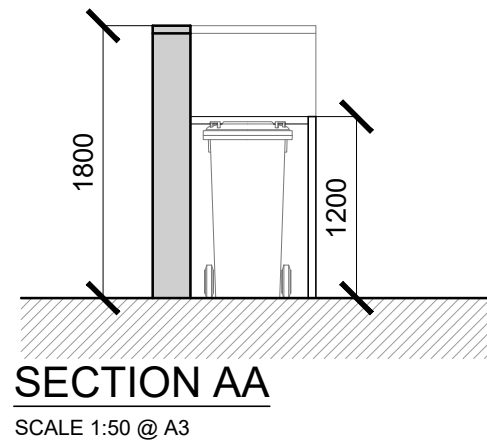
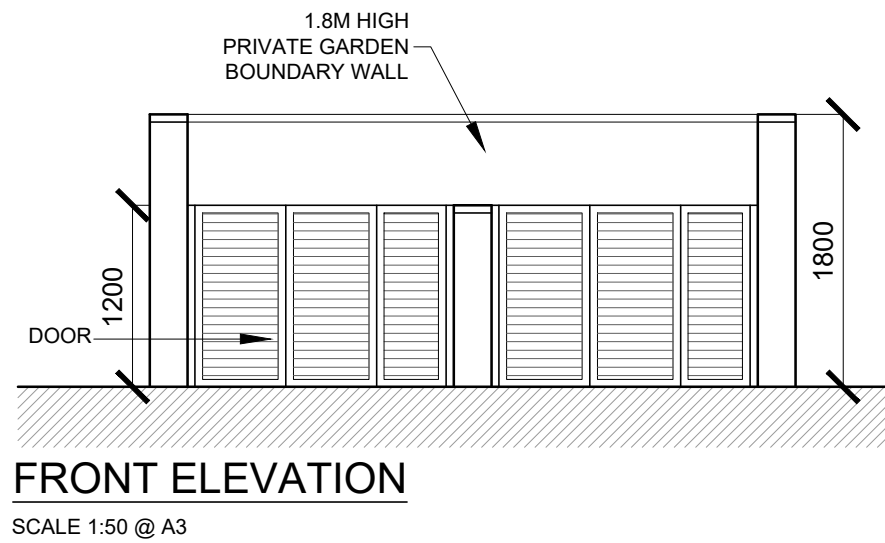
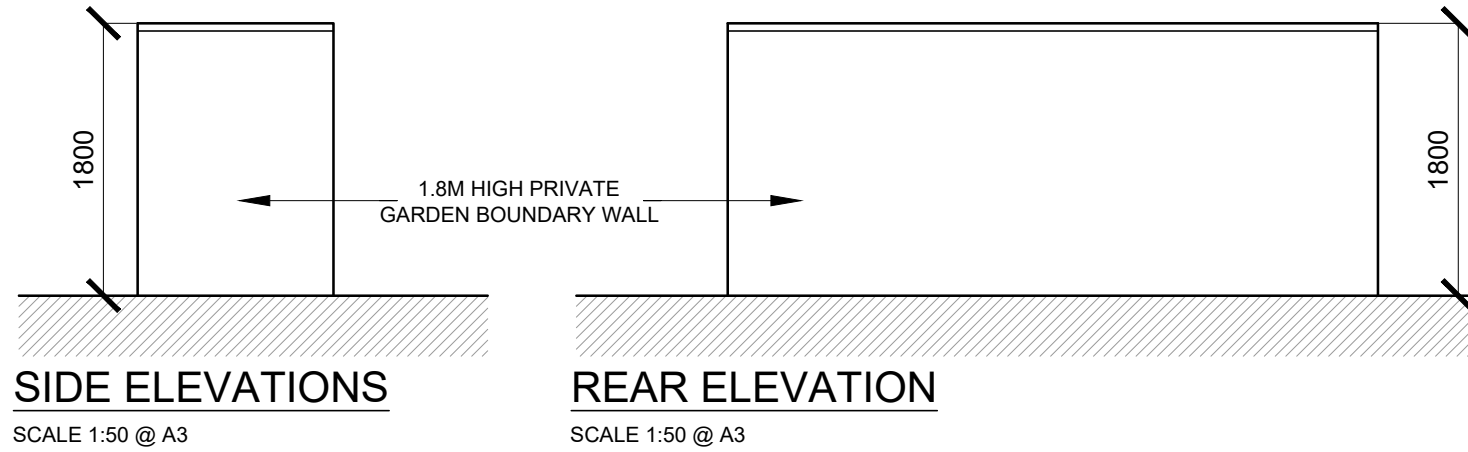



DO NOT SCALE. WORK TO FIGURED DIMENSIONS ONLY.  
 ALL EXISTING DIMENSIONS TO BE CHECKED ON SITE.  
 DRAWN ON AUTOCAD R2004 AT DEADY GAHAN ARCHITECTS LTD  
 LAYERS ON THIS DRAWING COMPLY WITH BS 1192: PART 5

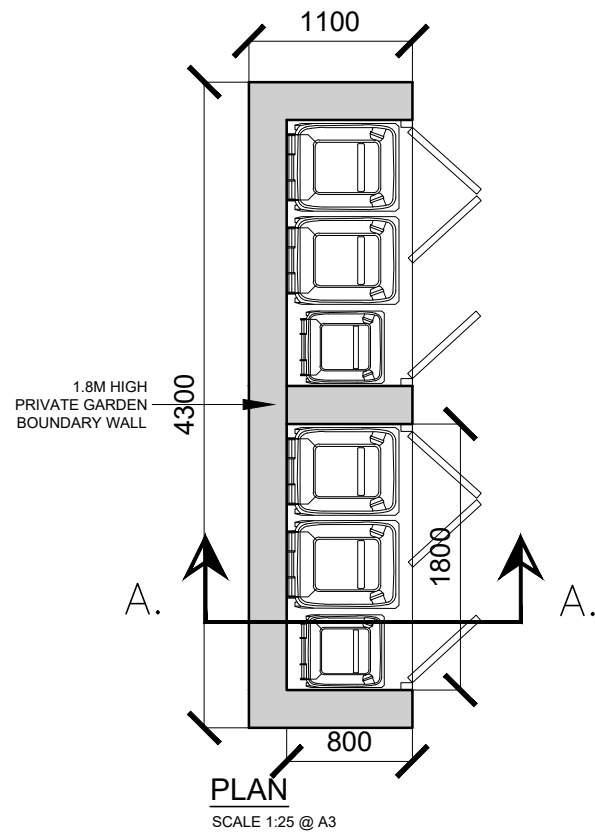

**Note**  
 External Bin Stores serve Unit Types F1/F2 and F1(m)/F2(m). Unit Types E1/E2 and E1(m)/E2(m) Ground Floor Apartments can utilise their direct access to private amenity space for bin storage.

**Note**  
 Orientation and levels, and whether bin store is mirrored varies. Please refer to Site Plan (drawing no. 21051/P/003) for orientation.

date	rev	name	chk	note
23.07.24	P1	KL	EJG	ISSUE FOR PLANNING

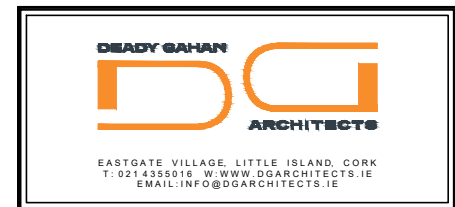

Project  
 PROPOSED RESIDENTIAL DEVELOPMENT  
 AT OLD WHITECHURCH RD.,  
 CORK

Drawing title  
 PROPOSED TYPICAL BIN STORE

Scale	Drawn	Checked	Date
1:50 @ A3	PC	EJG	28.06.24
Project No.	Drq. No.	Revision	
21051	21051/P/009	P1	

Information / Comments	Tender
<input type="checkbox"/> Planning <input type="checkbox"/> Construction	<input type="checkbox"/> Tender <input type="checkbox"/> Construction

**PROPOSED TYPICAL BIN STORE**  
 SCALE 1:50 @ A3