

HOUSE TYPE B1

3-bed Semi Detached (5 person)

AREA: 115.5 M2

1243 SQ.FT.

TOTAL STORAGE 6.1M2


HOUSE TYPE B1(M)

3-bed Semi Detached (5 person)

AREA: 115.5 M2


1243 SQ.FT.

TOTAL STORAGE 6.1M2

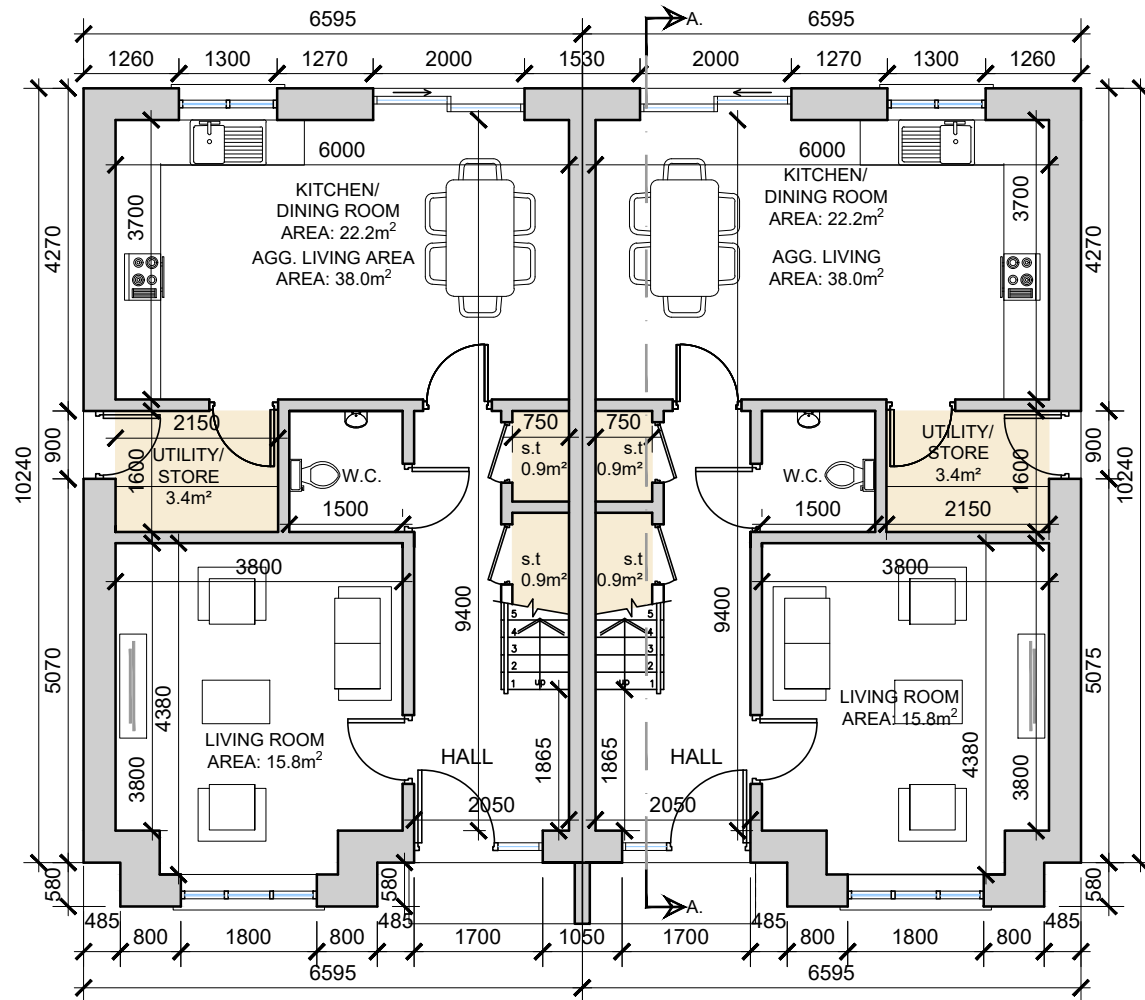

GROUND FLOOR PLAN

SCALE 1:100

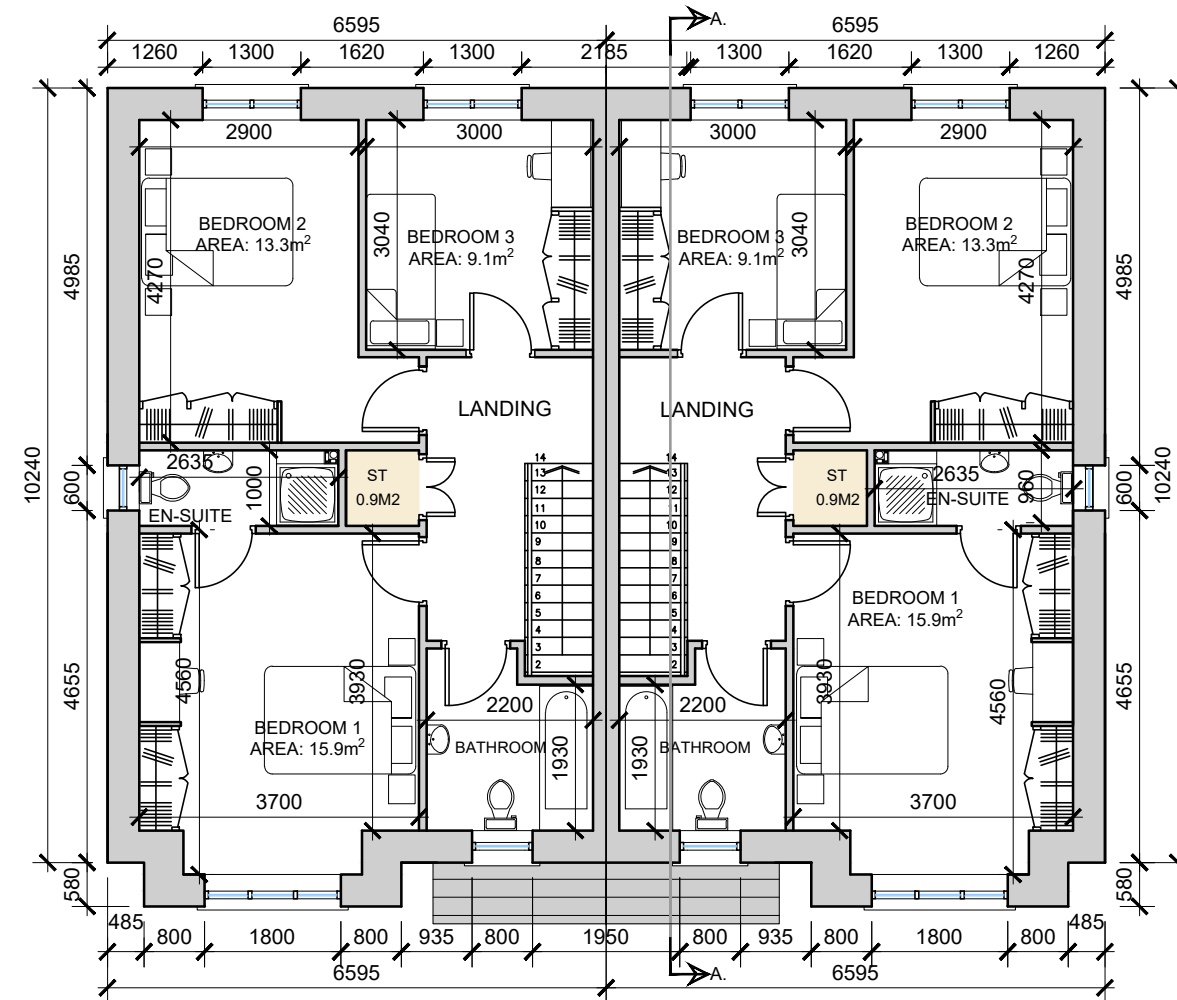


FIRST FLOOR PLAN

SCALE 1:100

NOTE:

POSITION OF NORTH POINT & FFL VARIES -
 CHECK SITE PLAN FOR FFL & ORIENTATION -
 DWG NO. 21051/P/003A.

date	rev	name	chk	note
23.07.24	P1	KL	EJG	ISSUE FOR PLANNING

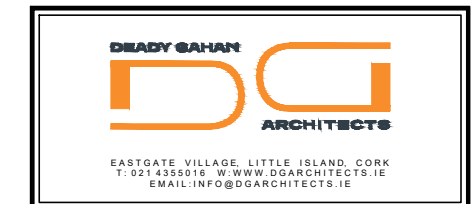

Project
 PROPOSED RESIDENTIAL DEVELOPMENT
 AT OLD WHITECHURCH RD.,
 CORK

Drawing title
 HOUSE TYPE B1/B1(M) - 3-BED SEMI-DETACHED
 3D RENDER & GROUND & FIRST FLOOR PLANS

Scale 1:100 @ A3	Drawn JB	Checked EJG	Date 21.05.21
Project No. 21051	Dwg. No. 21051/P/201	Revision P1	

<input type="checkbox"/> Information \ Comments	<input type="checkbox"/> Tender
<input checked="" type="checkbox"/> Planning	<input type="checkbox"/> Construction



3D RENDER




FRONT ELEVATION
 SCALE 1:100



REAR ELEVATION
 SCALE 1:100

date	rev	name	chk	note
23.07.24	P1	KL	EJG	ISSUE FOR PLANNING

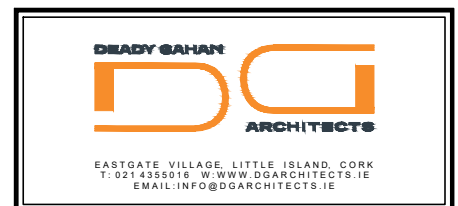


Project
 PROPOSED RESIDENTIAL DEVELOPMENT
 AT OLD WHITECHURCH RD.,
 CORK

Drawing title
 HOUSE TYPE B1/B1(M) - 3-BED SEMI-DETACHED
 FRONT & REAR ELEVATIONS


Scale 1:100 @ A3	Drawn JB	Checked EJG	Date 21.05.21
Project No. 21051	Orig. No. 21051/P/202	Revision P1	

Information \ Comments Tender
 Planning Construction


DO NOT SCALE. WORK TO FIGURED DIMENSIONS ONLY.
 ALL EXISTING DIMENSIONS TO BE CHECKED ON SITE.
 DRAWN ON AUTOCAD R2004 AT DEADY GAHAN ARCHITECTS LTD
 LAYERS ON THIS DRAWING COMPLY WITH BS 1192: PART 5

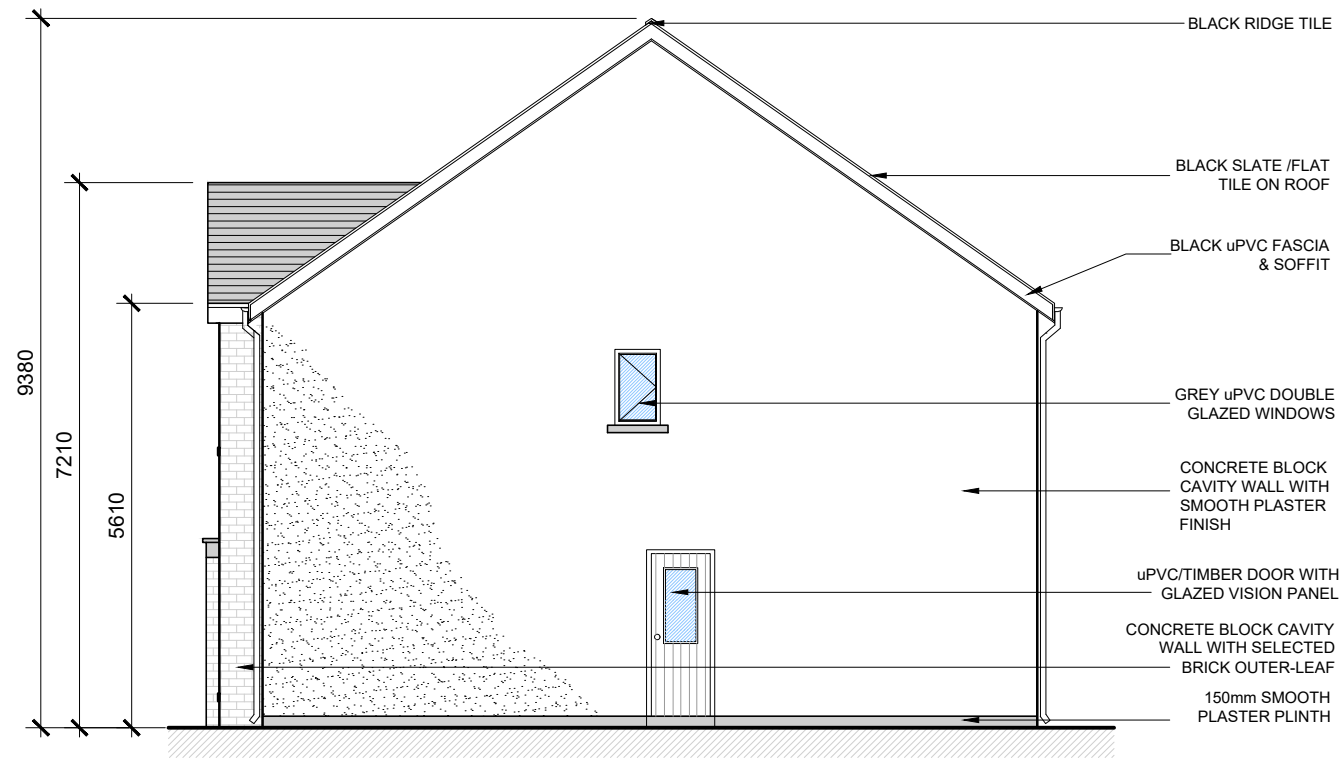

SIDE ELEVATION
 SCALE 1:100

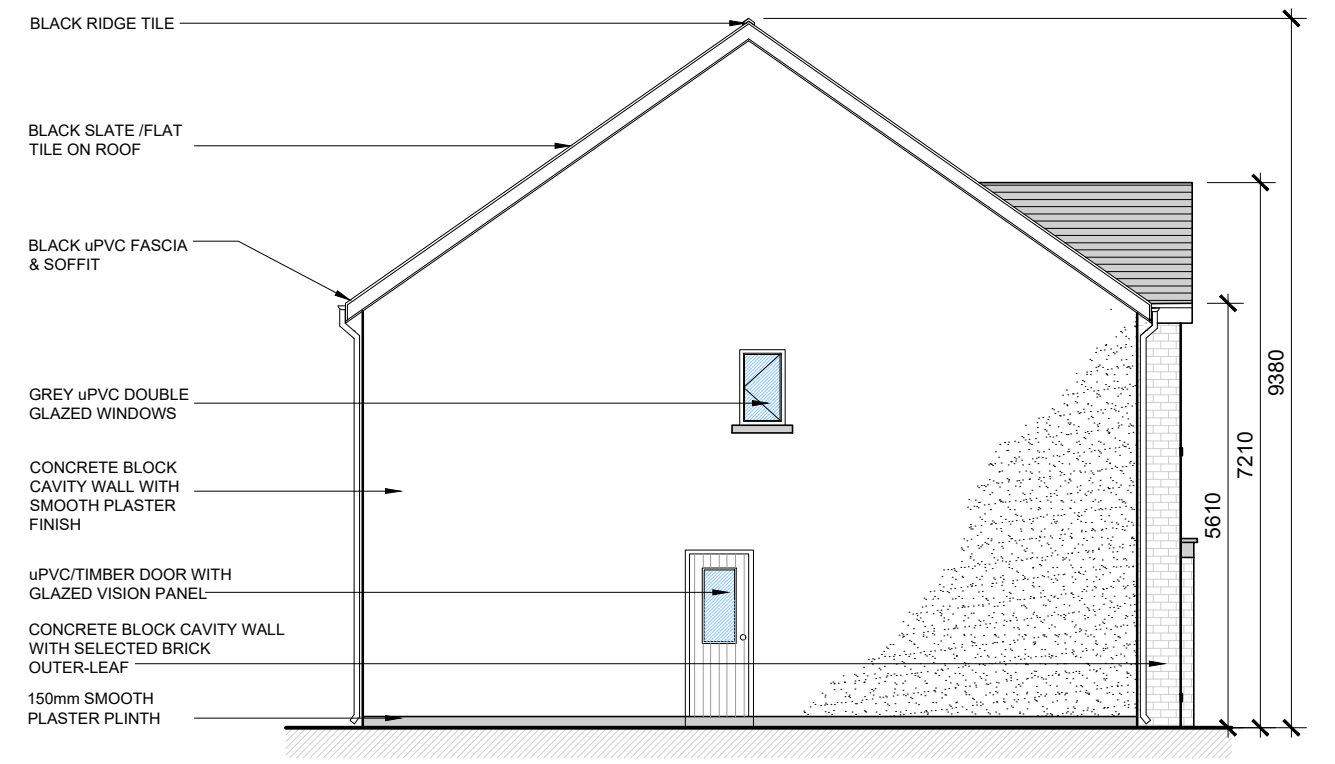


SIDE ELEVATION
 SCALE 1:100

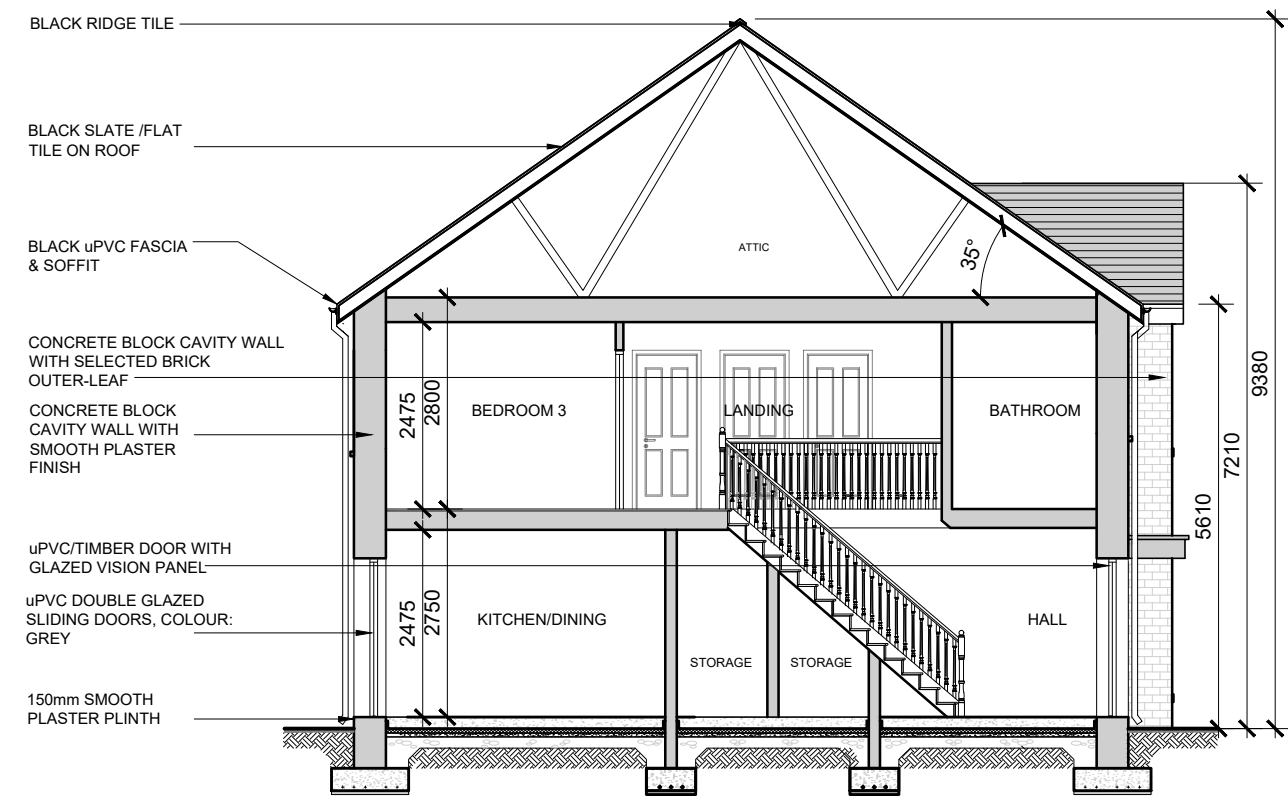

SECTION A-A
 SCALE 1:100

date	rev	name	chk	note
23.07.24	P1	KL	EJG	ISSUE FOR PLANNING

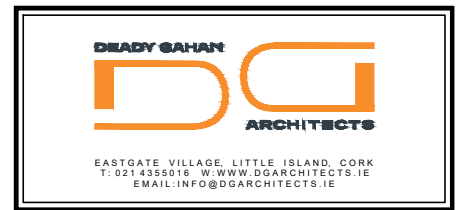

Project
 PROPOSED RESIDENTIAL DEVELOPMENT
 AT OLD WHITECHURCH RD.,
 CORK

Drawing title
 HOUSE TYPE B1/B1(M) - 3-BED SEMI-DETACHED
 SIDE ELEVATIONS & SECTION A-A

Scale 1:100 @ A3	Drawn JB	Checked EJG	Date 21.05.21
Project No. 21051	Dwg. No. 21051/P/203		Revision P1

<input type="checkbox"/> Information \ Comments	<input type="checkbox"/> Tender
<input checked="" type="checkbox"/> Planning	<input type="checkbox"/> Construction