



DO NOT SCALE. WORK TO FIGURED DIMENSIONS ONLY.  
 ALL EXISTING DIMENSIONS TO BE CHECKED ON SITE.  
 DRAWN ON AUTOCAD R2004 AT DEADY GAHAN ARCHITECTS LTD  
 LAYERS ON THIS DRAWING COMPLY WITH BS 1192: PART 5

**HOUSE TYPE B2**  
 3-bed Semi-Detached (6 person)  
**AREA: 121.8 SQ.M.**  
 1,311 SQ.FT.  
 TOTAL STORAGE 6.8M2

**HOUSE TYPE B1(m)**  
 3-bed Semi Detached (5 person)  
**AREA: 115.5 M2**  
 1243 SQ.FT.  
 TOTAL STORAGE 6.1M2

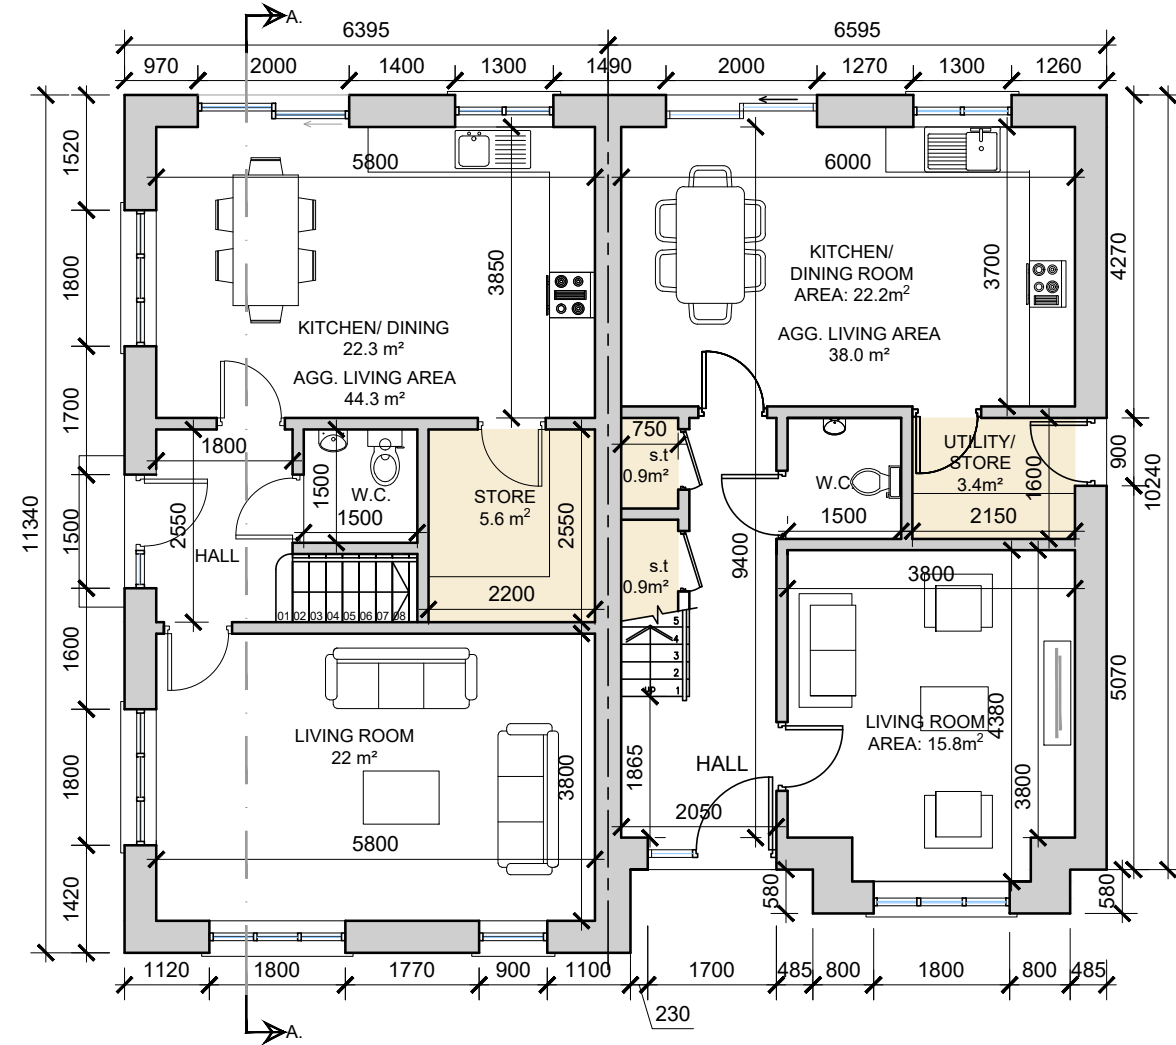

**GROUND FLOOR PLAN**  
 SCALE 1:100

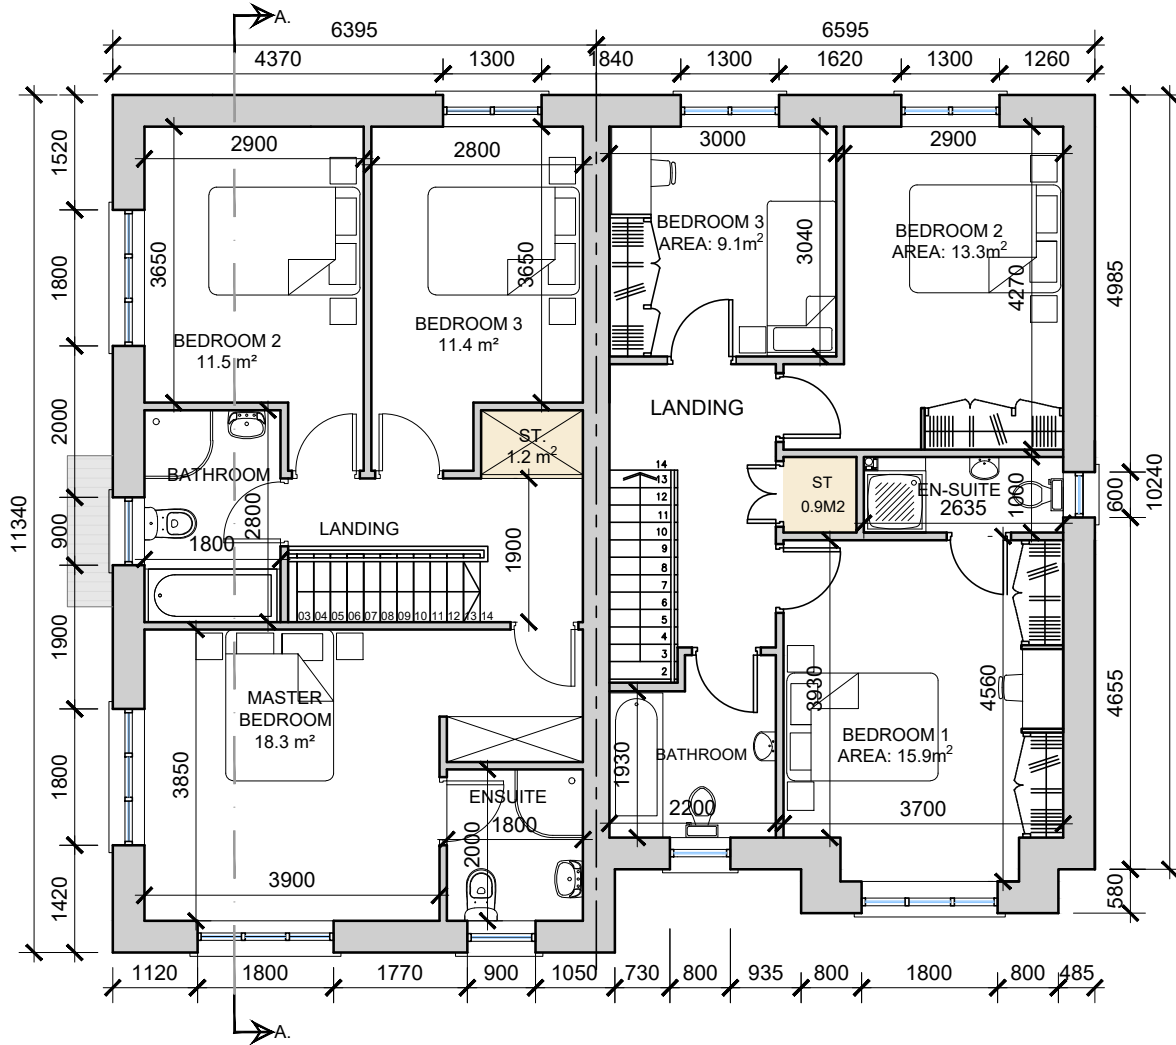

**FIRST FLOOR PLAN**  
 SCALE 1:100



**Units B2 & B1(m) - 3D Render**

**NOTE:**

POSITION OF NORTH POINT & FFL VARIES -  
 CHECK SITE PLAN FOR FFL & ORIENTATION -  
 DWG NO. 21051/P/003A.

date	rev	name	chk	note
23.07.24	P1	KL	EJG	ISSUE FOR PLANNING

**DEADY GAHAN**  
**DDG**  
 ARCHITECTS

EASTGATE VILLAGE, LITTLE ISLAND, CORK  
 T: 021 4355016 W: WWW.DGARCHITECTS.IE  
 EMAIL: INFO@DGARCHITECTS.IE

Project  
 PROPOSED RESIDENTIAL DEVELOPMENT  
 AT OLD WHITECHURCH RD.,  
 CORK

Drawing title  
 HOUSE TYPE B2 & B1(m)  
 3D RENDER & GROUND & FIRST FLOOR PLANS


Scale 1:100 @ A3	Drawn JB	Checked EJG	Date 21.05.21
Project No. 21051	Orig. No. 21051/P/205	Revision P1	

Information \ Comments  
 Planning  Tender   
 Construction



**FRONT ELEVATION**


SCALE 1:100

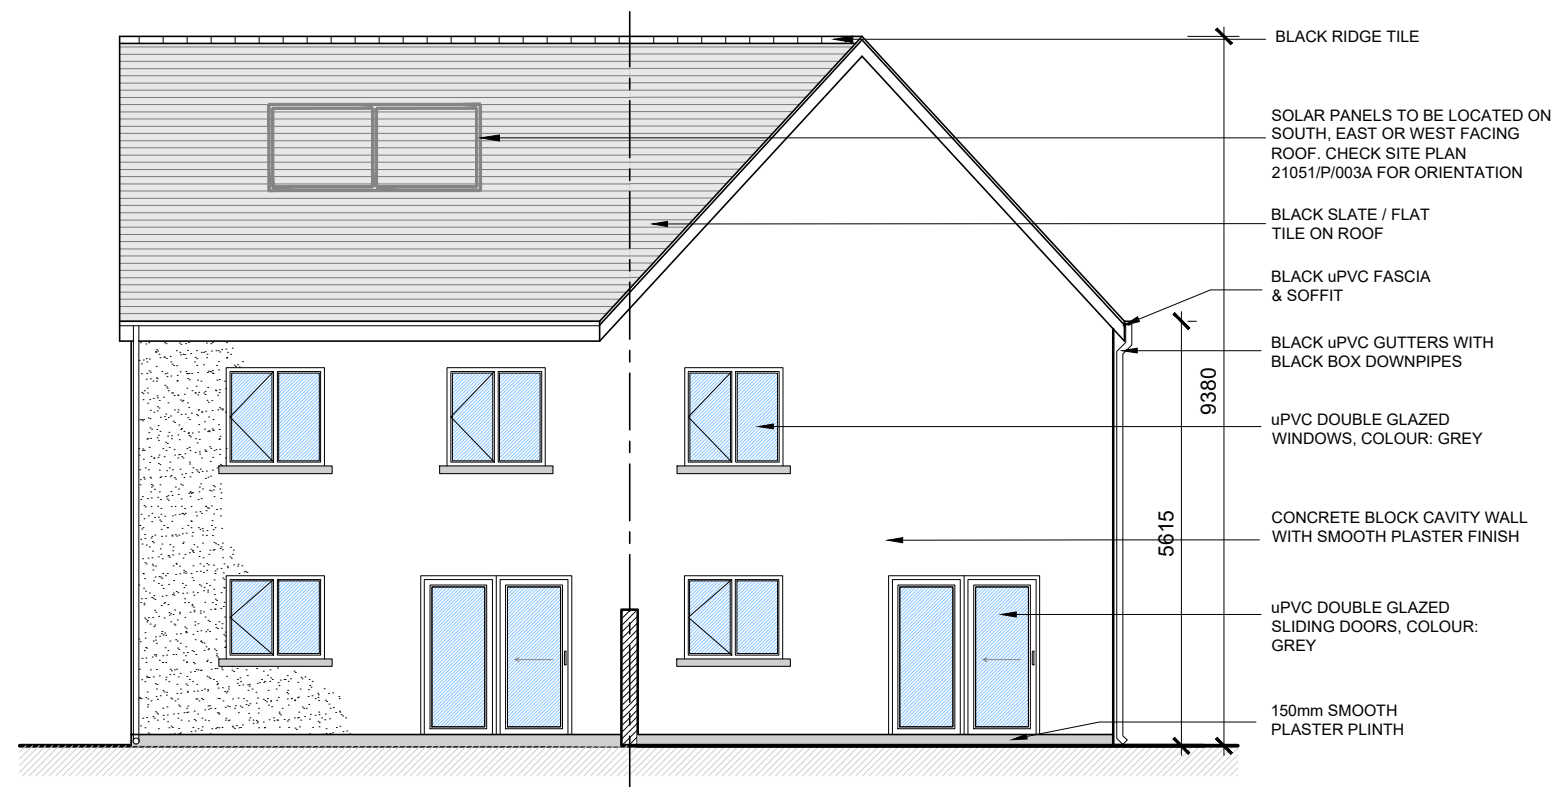

**REAR ELEVATION**

SCALE 1:100

date	rev	name	chk	note
23.07.24	P1	KL	EJG	ISSUE FOR PLANNING

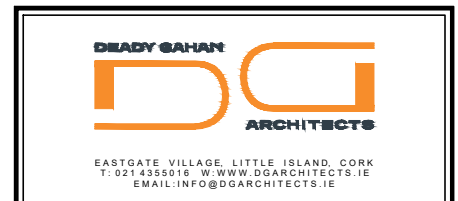


Project  
 PROPOSED RESIDENTIAL DEVELOPMENT  
 AT OLD WHITECHURCH RD.,  
 CORK

Drawing title  
 HOUSE TYPE B2 & B1(m)  
 FRONT & REAR ELEVATIONS


Scale 1:100 @ A3	Drawn JB	Checked EJG	Date 21.05.21
Project No. 21051	Proj. No. 21051/P/206	Revision P1	

<input type="checkbox"/> Information \ Comments	<input type="checkbox"/> Tender
<input checked="" type="checkbox"/> Planning	<input type="checkbox"/> Construction


DO NOT SCALE. WORK TO FIGURED DIMENSIONS ONLY.  
 ALL EXISTING DIMENSIONS TO BE CHECKED ON SITE.  
 DRAWN ON AUTOCAD R2004 AT DEADY GAHAN ARCHITECTS LTD  
 LAYERS ON THIS DRAWING COMPLY WITH BS 1192: PART 5

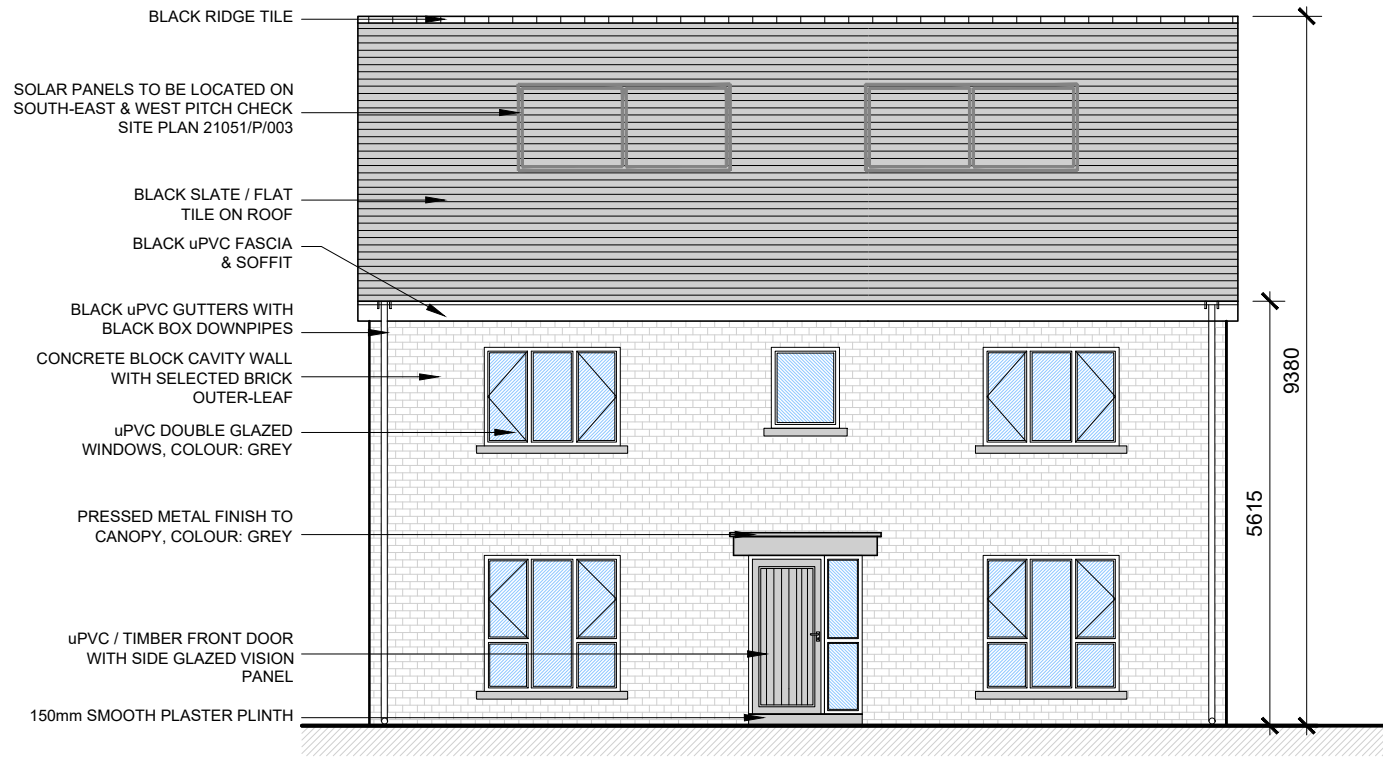

**SIDE ELEVATION**  
 SCALE 1:100

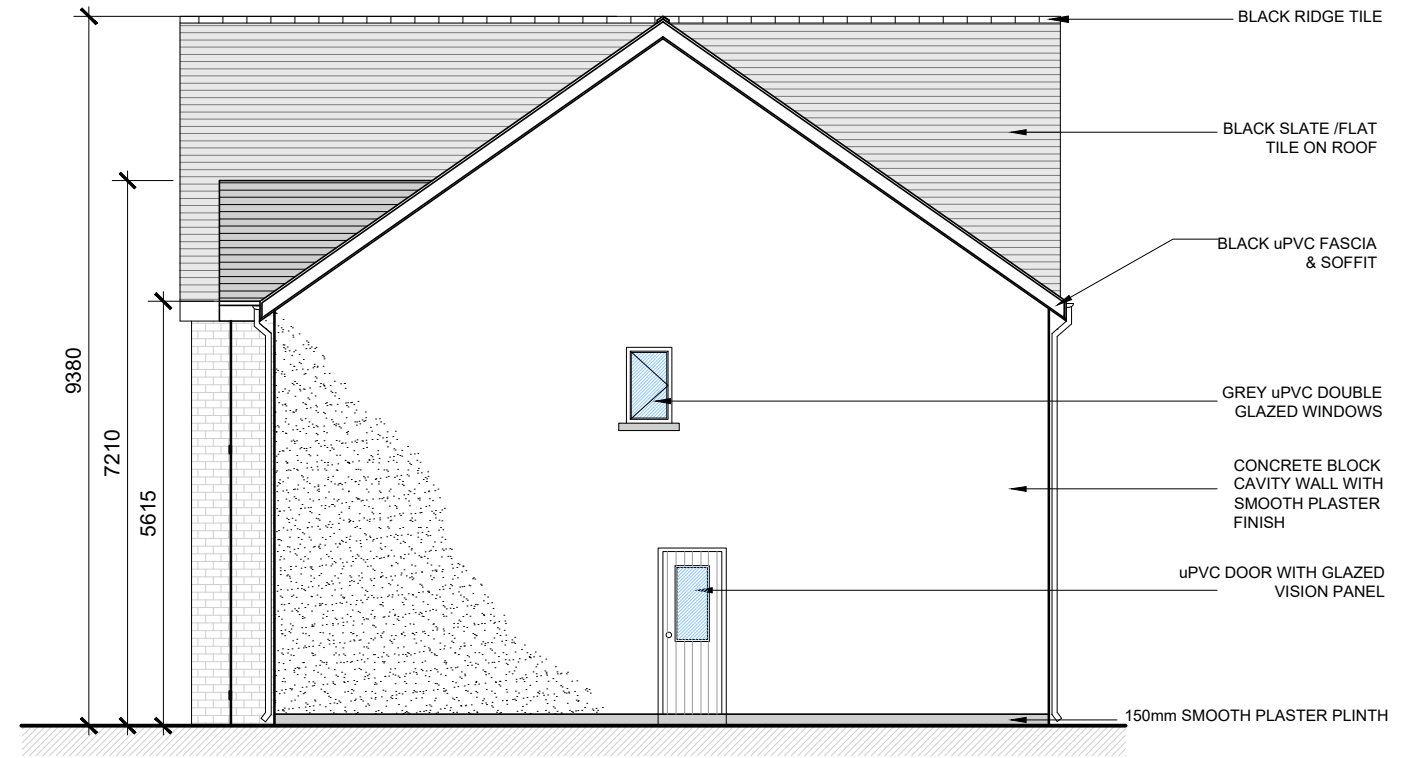


**SIDE ELEVATION**  
 SCALE 1:100

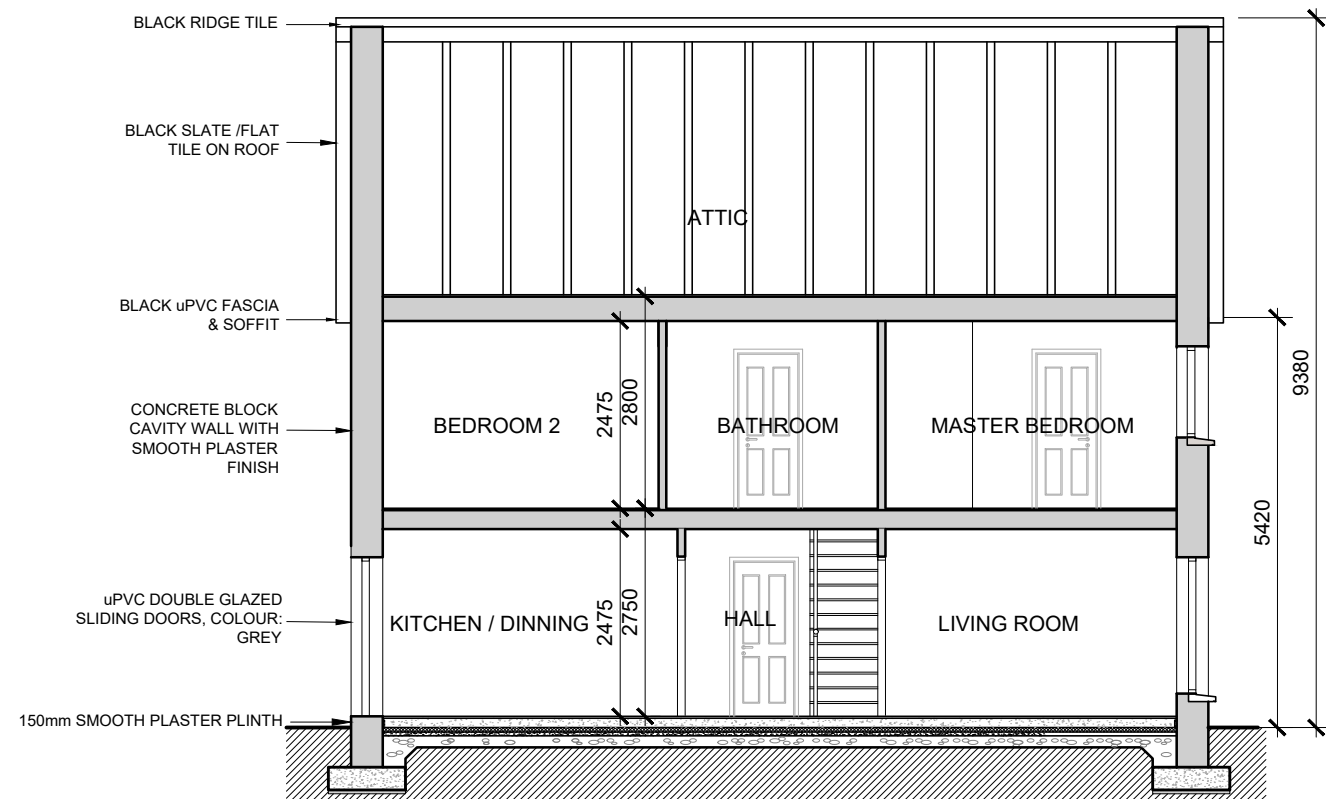

**SECTION A-A**  
 SCALE 1:100

date	rev	name	chk	note
23.07.24	P1	KL	EJG	ISSUE FOR PLANNING

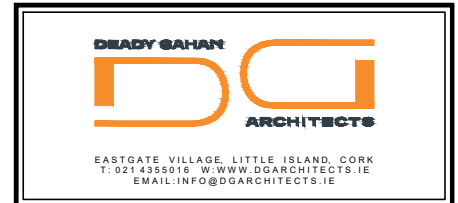

Project  
 PROPOSED RESIDENTIAL DEVELOPMENT  
 AT OLD WHITECHURCH RD.,  
 CORK

Drawing title  
 HOUSE TYPE B2 & B1(m)  
 SIDE ELEVATIONS & SECTION A-A

Scale 1:100 @ A3	Drawn JB	Checked EJG	Date 21.05.21
Project No. 21051	Orig. No. 21051/P/207	Revision P1	

<input type="checkbox"/> Information \ Comments	<input type="checkbox"/> Tender
<input checked="" type="checkbox"/> Planning	<input type="checkbox"/> Construction