
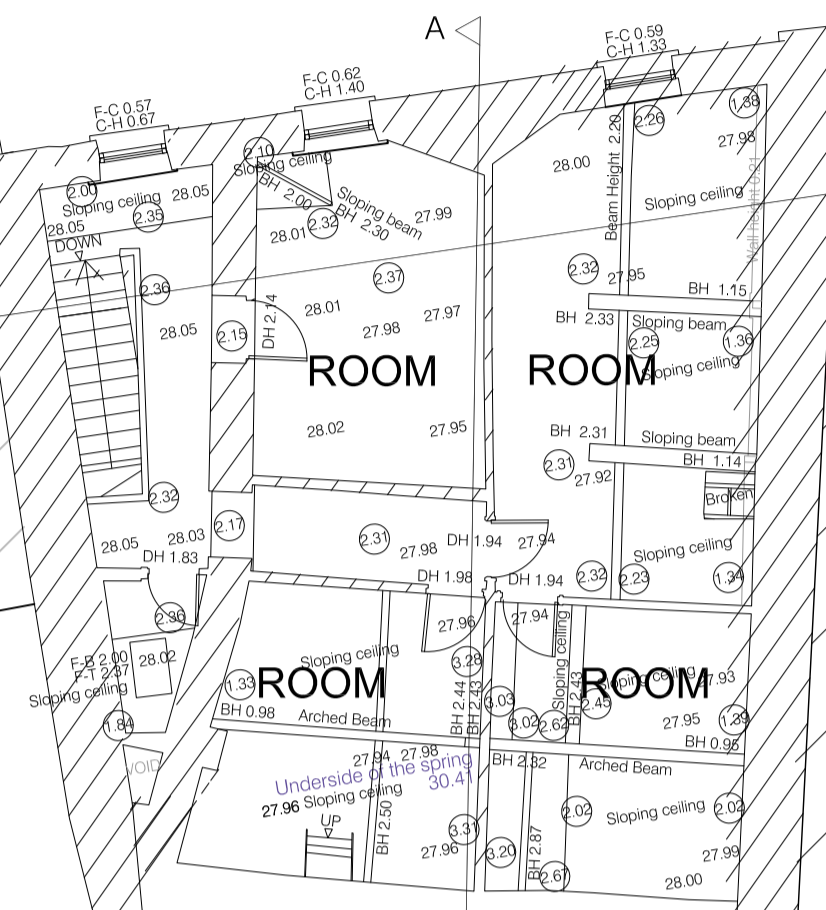


CHURCH ST

Do not scale from drawings. Use dimensioned figure only.
Contractor to check all dimensions on site.
City Architect to be informed of any discrepancies before work proceeds.

Notes

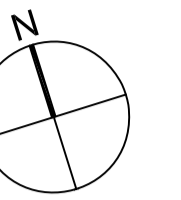

SPACE BELOW

NEIGHBOURS

WEIGHMASTER'S HOUSE

VOID

SPACE BELOW

BUTTER EXCHANGE

GARDEN

NEIGHBOURS
(UNDER CONSTRUCTION)

BUTTER MUSEUM



Rev.	Description	Date
Revisions		

CITY ARCHITECT'S DEPARTMENT
Telephone 021 4924335
Facsimile 021 4924609
E-mail city_architect@corkcity.ie
MAIREAD POWER, A / CITY ARCHITECT,
CORK CITY COUNCIL, CITY HALL, CORK, T12 T997

- Team Leader
- Project Architects
- Project Technicians
- Project Supervisor
- Quantity Surveyor
- Civil/Structural Consultant
- M & E Consultant
- Landscape Architect
- Fire Consultant

EXISTING SECOND FLOOR PLAN	Scale 1:100 @ A1 Date NOV 2024 Drawn By AD,BC Checked By COB Plottiles Ref. H:\1. PROJECTS\CIVIC\Corp Affairs\PROJECTS\Weighmaster's House\CAD
-----------------------------------	--

Drawing No.	Status	Rev.
WMH-XXX-L02-DR-CCiC-AR 2603 PART 8	PART 8	0

Project **WEIGHMASTER'S HOUSE**

EXISTING SECOND FLOOR PLAN
1:100