
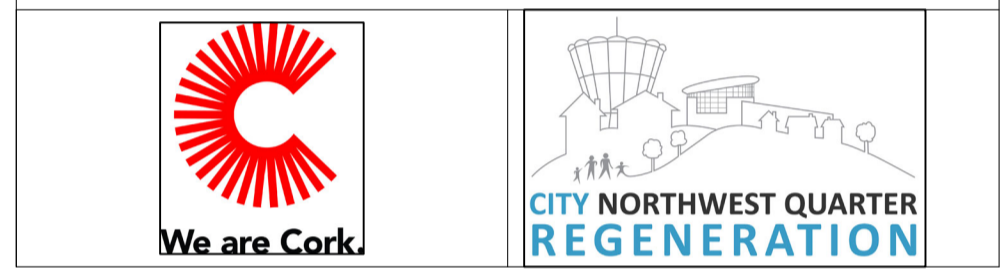


# CHURCH ST

Do not scale from drawings. Use dimensioned figure only.  
Contractor to check all dimensions on site.  
City Architect to be informed of any discrepancies before work proceeds.

Notes

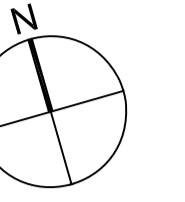


Rev.	Description	Date
	Revisions	

**CITY ARCHITECT'S DEPARTMENT**  
Telephone 021 4924335  
Facsimile 021 4924609  
E-mail city\_architect@corkcity.ie  
MAIREAD POWER, A / CITY ARCHITECT,  
CORK CITY COUNCIL, CITY HALL, CORK, T12 T997

- Team Leader
- Project Architects
- Project Technicians
- Project Supervisor
- Quantity Surveyor
- Civil/Structural Consultant
- M & E Consultant
- Landscape Architect
- Fire Consultant

<b>PROPOSED FIRST FLOOR PLAN</b>	Title	Scale	1:100 @ A1
	Date	Drawn By	NOV 2024 AD, BC
	Checked By	COB	
	Plotfiles Ref.	H:\1. PROJECTS\CIVIC\Corp Affairs PROJECTS\Weighmaster's House\CAD	

Drawing No.	Status	Rev.
WMH-XXX-L01-DR-CCiC-AR 2102	PART 8	0

Project **WEIGHMASTER'S HOUSE**

NEIGHBOURS


NEIGHBOURS (UNDER CONSTRUCTION)

BUTTER EXCHANGE  
(PLANNING PERMISSION REF NO.22/41009)

BUTTER MUSEUM

GARDEN BELOW

**WEIGHMASTER HOUSE**  
Void to below

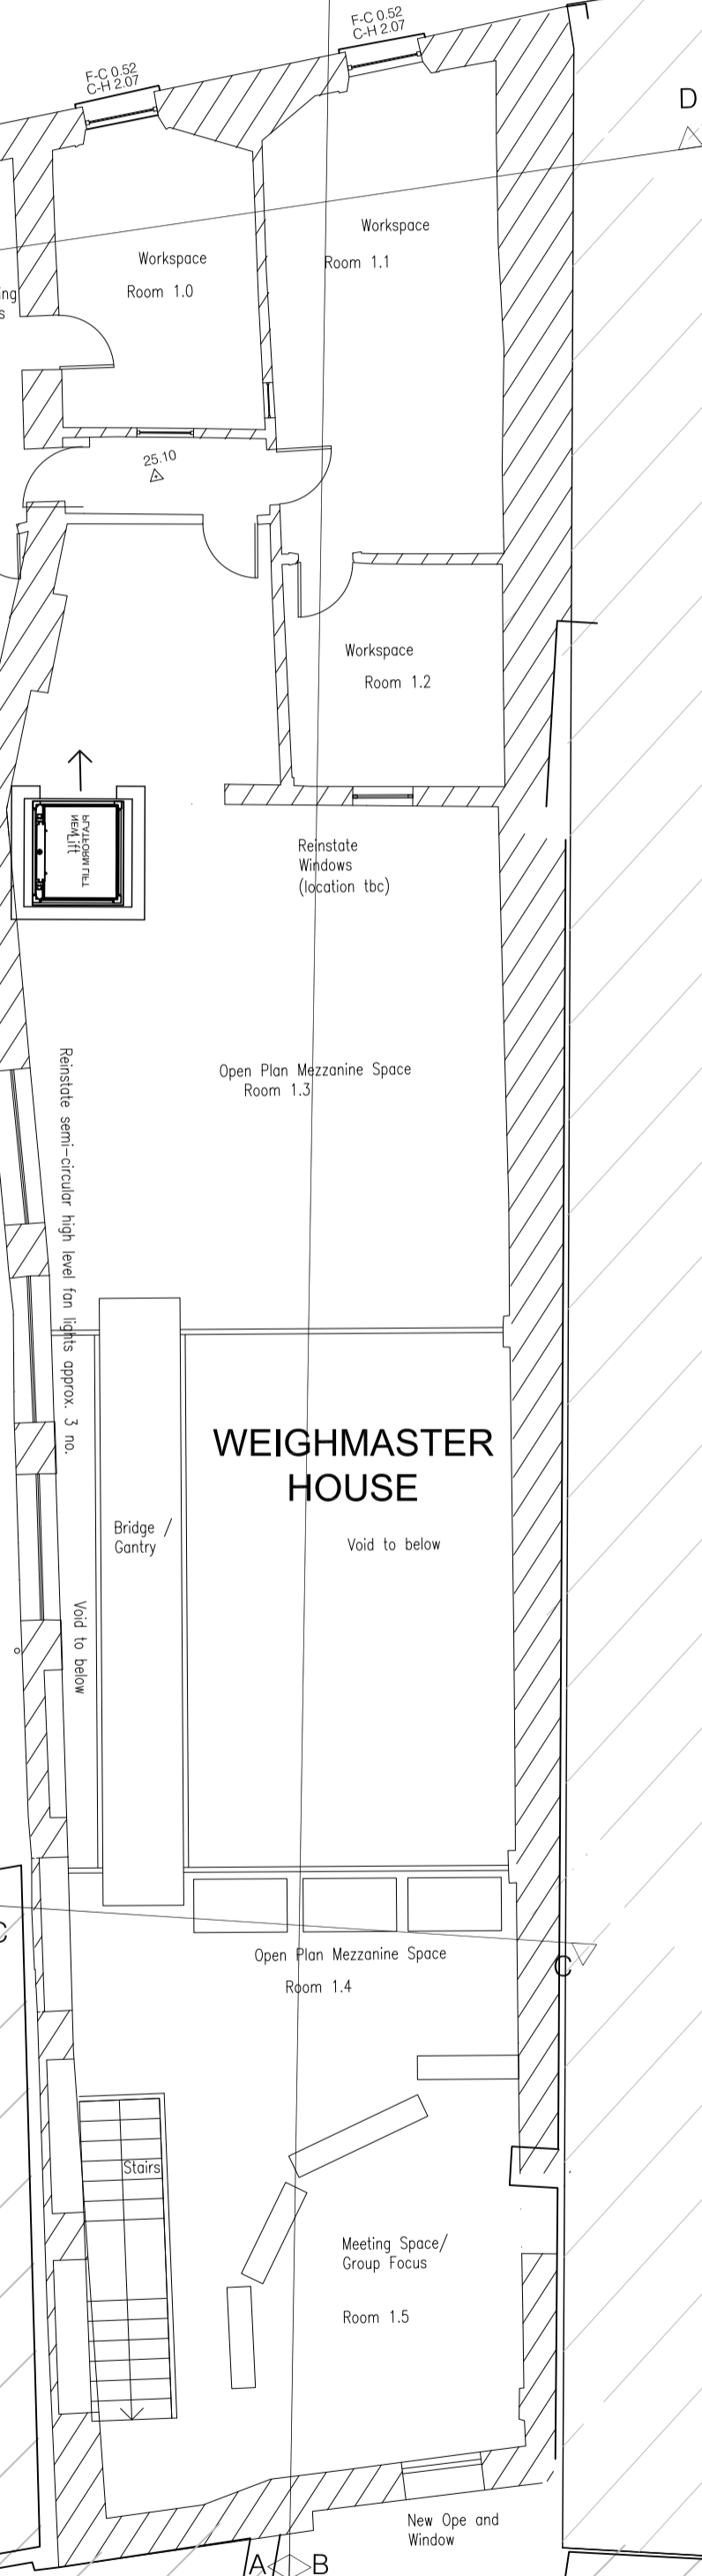

PROPOSED FIRST FLOOR PLAN  
1:100