



DO NOT SCALE. WORK TO FIGURED DIMENSIONS ONLY.
ALL EXISTING DIMENSIONS TO BE CHECKED ON SITE.
DRAWN ON AUTOCAD R2004 AT DEADY GAHAN ARCHITECTS LTD
LAYERS ON THIS DRAWING COMPLY WITH BS 1192: PART 5

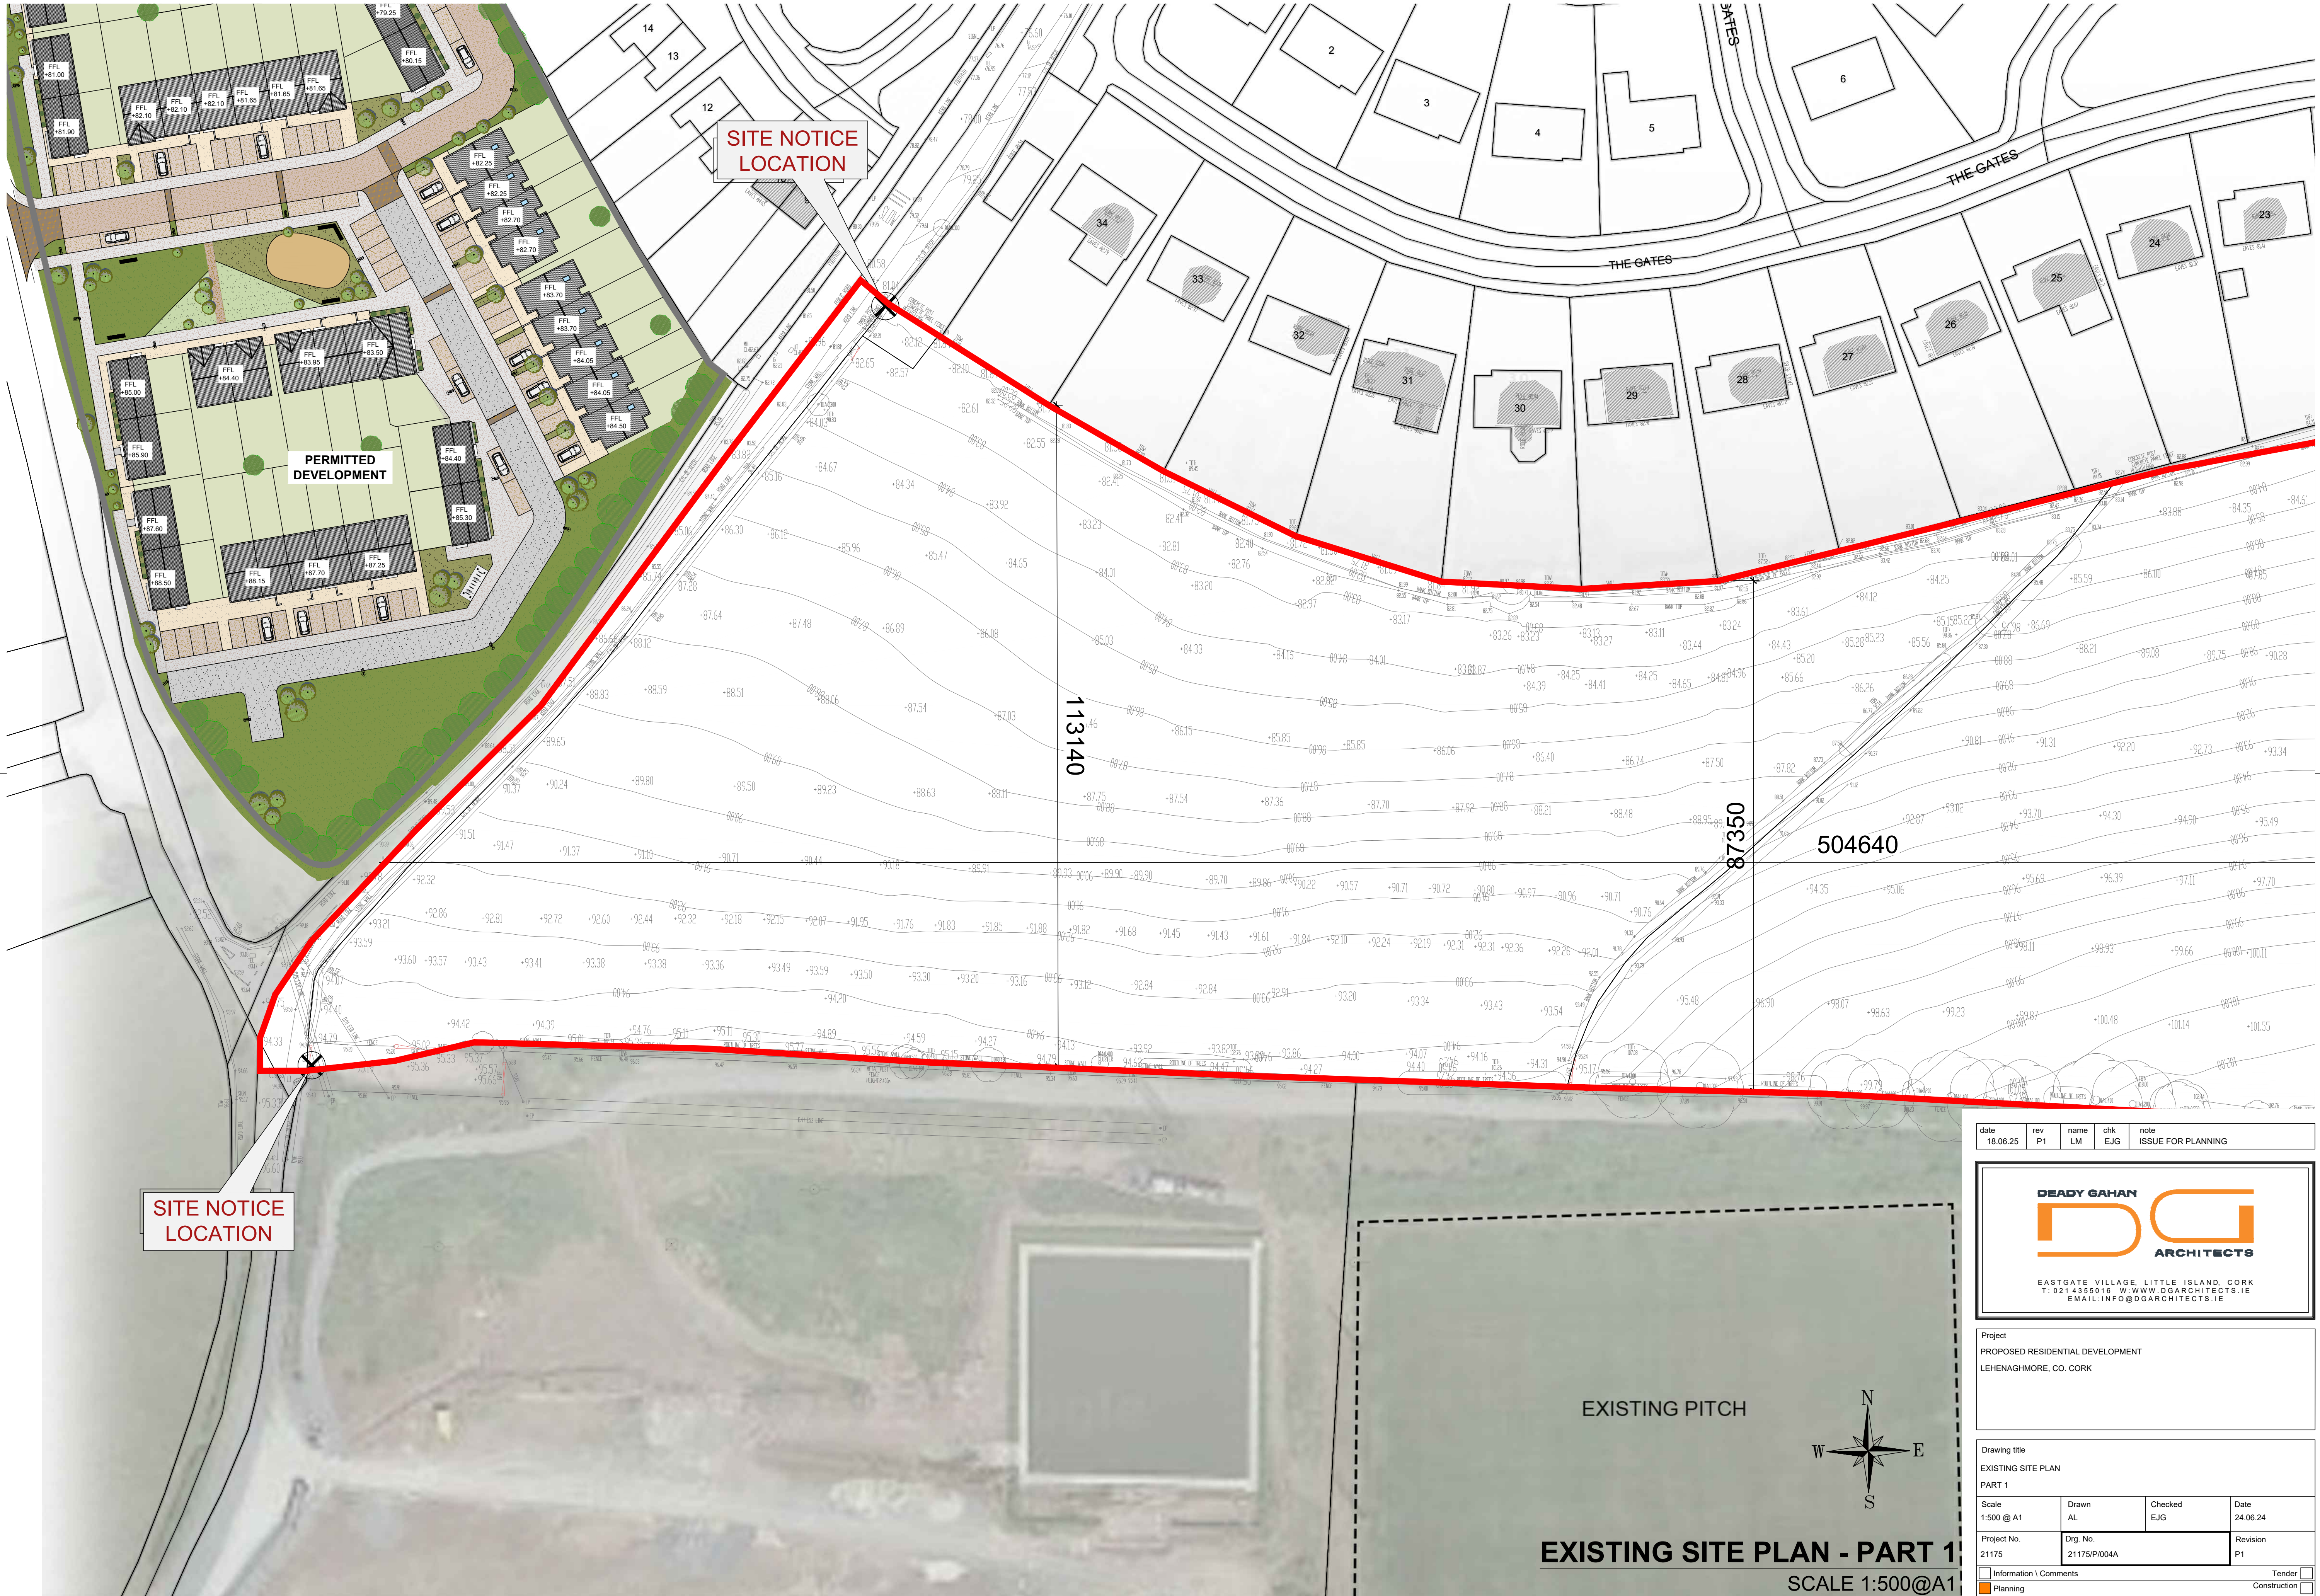

date	rev	name	chk	note
18.06.25	P1	LM	EJG	ISSUE FOR PLANNING

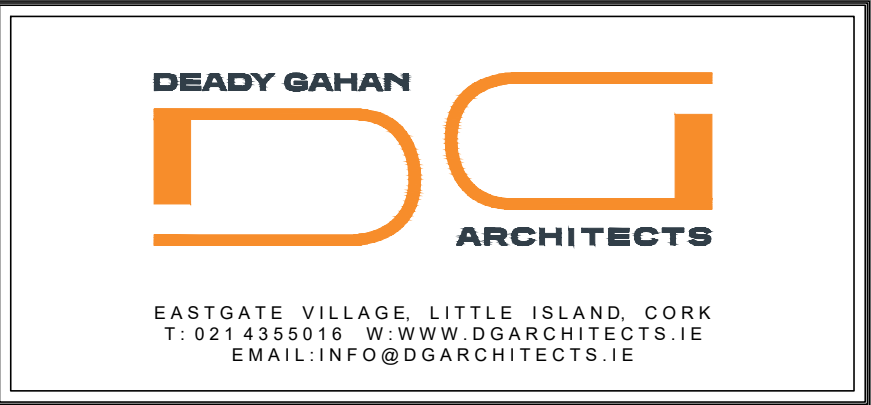

Project
PROPOSED RESIDENTIAL DEVELOPMENT
LEHENAGHMORE, CO. CORK

Drawing title EXISTING SITE PLAN PART 1			
Scale 1:500 @ A1	Drawn AL	Checked EJG	Date 24.06.24
Project No. 21175	Org. No. 21175/P/004A	Revision P1	
☐ Information \ Comments		☐ Tender	
☒ Planning		☐ Construction	