

EXISTING SITE PLAN - PART 2
SCALE 1:500@A1

THE GATES

SITE NOTICE LOCATION

DEADY GAHAN ARCHITECTS
EASTGATE VILLAGE, LITTLE ISLAND, CORK
T. 021 4355018 W.WWW.DGARCHITECTS.IE
EMAIL:INFO@DGARCHITECTS.IE

date	rev	name	chk	note
23.06.25	P1	LM	EJG	ISSUE FOR PLANNING

Project
PROPOSED RESIDENTIAL DEVELOPMENT
LEHENAGHMORE, CO. CORK


Drawing title
EXISTING SITE PLAN
PART 2

Scale	Drawn	Checked	Date
1:500 @ A1	AL	EJG	24.06.24

Project No.	Org. No.	Revision
21175	21175/P/004B	P1

Information | Comments
Planning

Tender
Construction

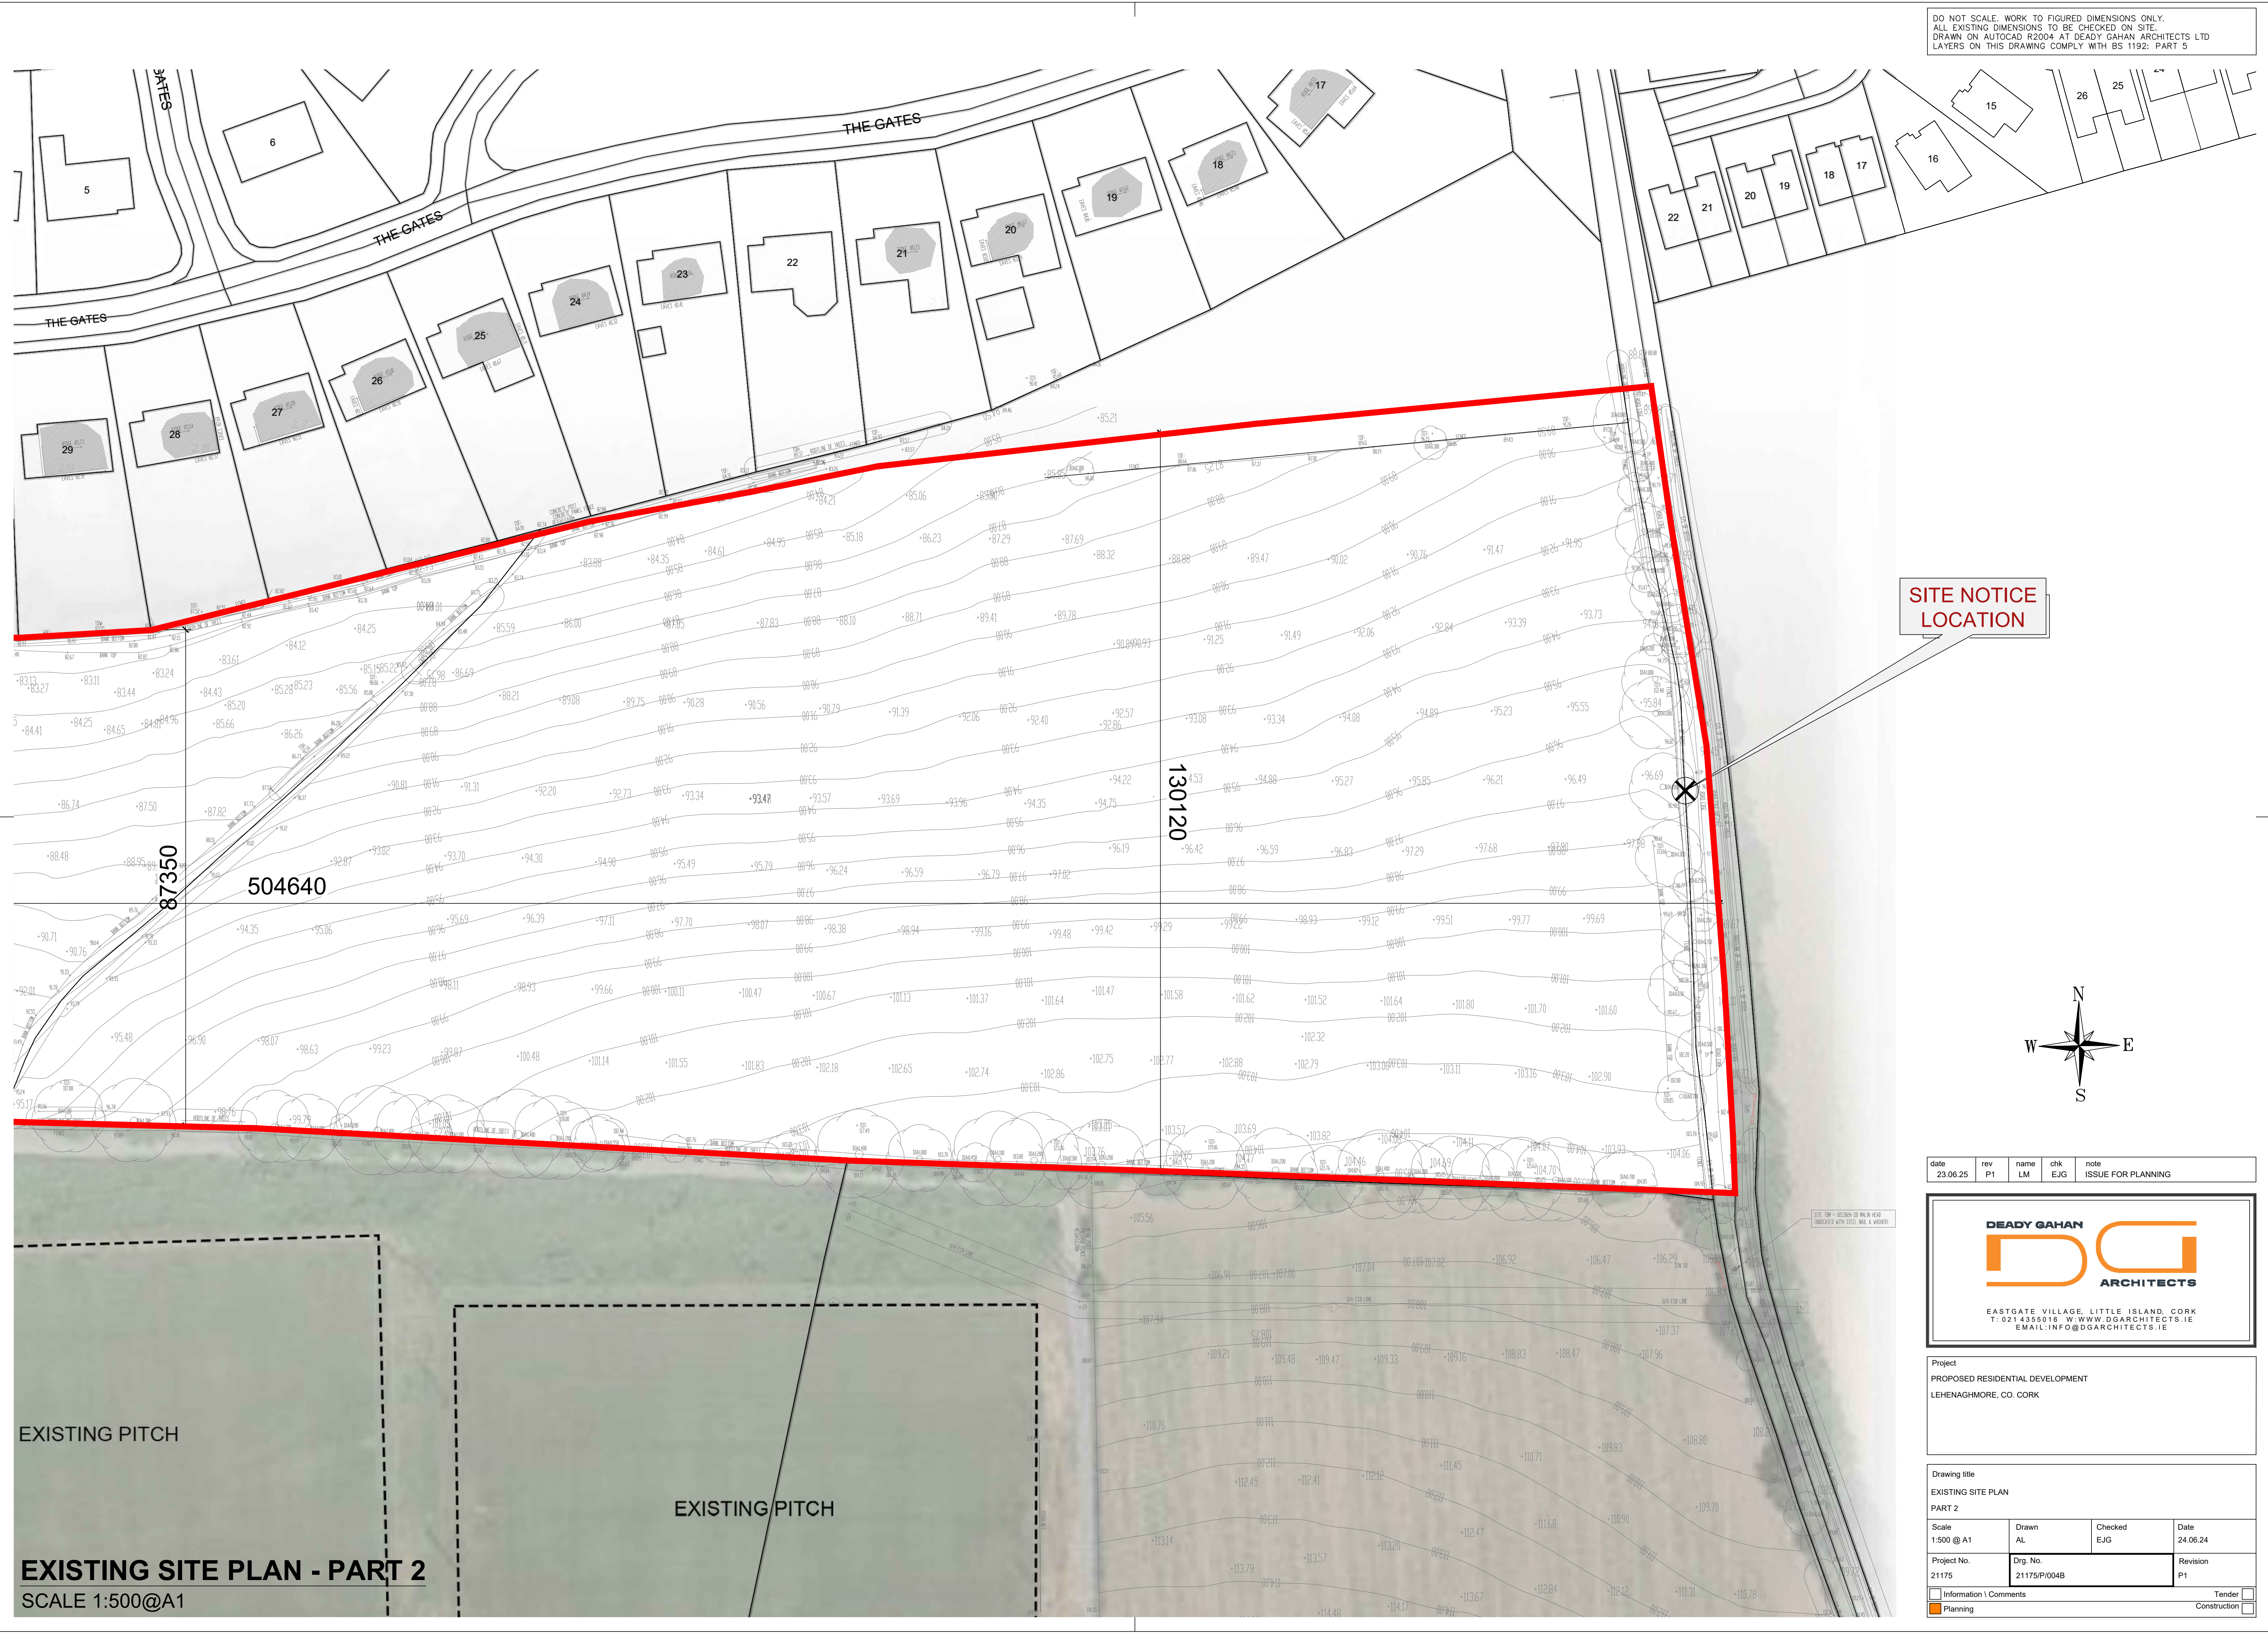[illegible]

EXISTING SITE PLAN - PART 2
SCALE 1:500@A1

EXISTING PITCH

EXISTING PITCH

THE GATES

130120

87350

504640

SITE NOTICE LOCATION

DEADY GAHAN ARCHITECTS
EASTGATE VILLAGE, LITTLE ISLAND, CORK
T. 021 4355018 W. WWW.DGARCHITECTS.IE
EMAIL: INFO@DGARCHITECTS.IE

Project
PROPOSED RESIDENTIAL DEVELOPMENT
LEHENAGHMORE, CO. CORK

Drawing title
EXISTING SITE PLAN
PART 2


Scale	Drawn	Checked	Date
1:500 @ A1	AL	EJG	24.06.24

Project No.	Proj. No.	Revision
21175	21175/P/0048	P1

☐ Information / Comments
☒ Planning

☐ Tender
☐ Construction

DO NOT SCALE. WORK TO FIGURED DIMENSIONS ONLY.
ALL EXISTING DIMENSIONS TO BE CHECKED ON SITE.
DRAWN ON AUTOCAD R2004 AT DEADY GAHAN ARCHITECTS LTD
LAYERS ON THIS DRAWING COMPLY WITH BS 1192: PART 5

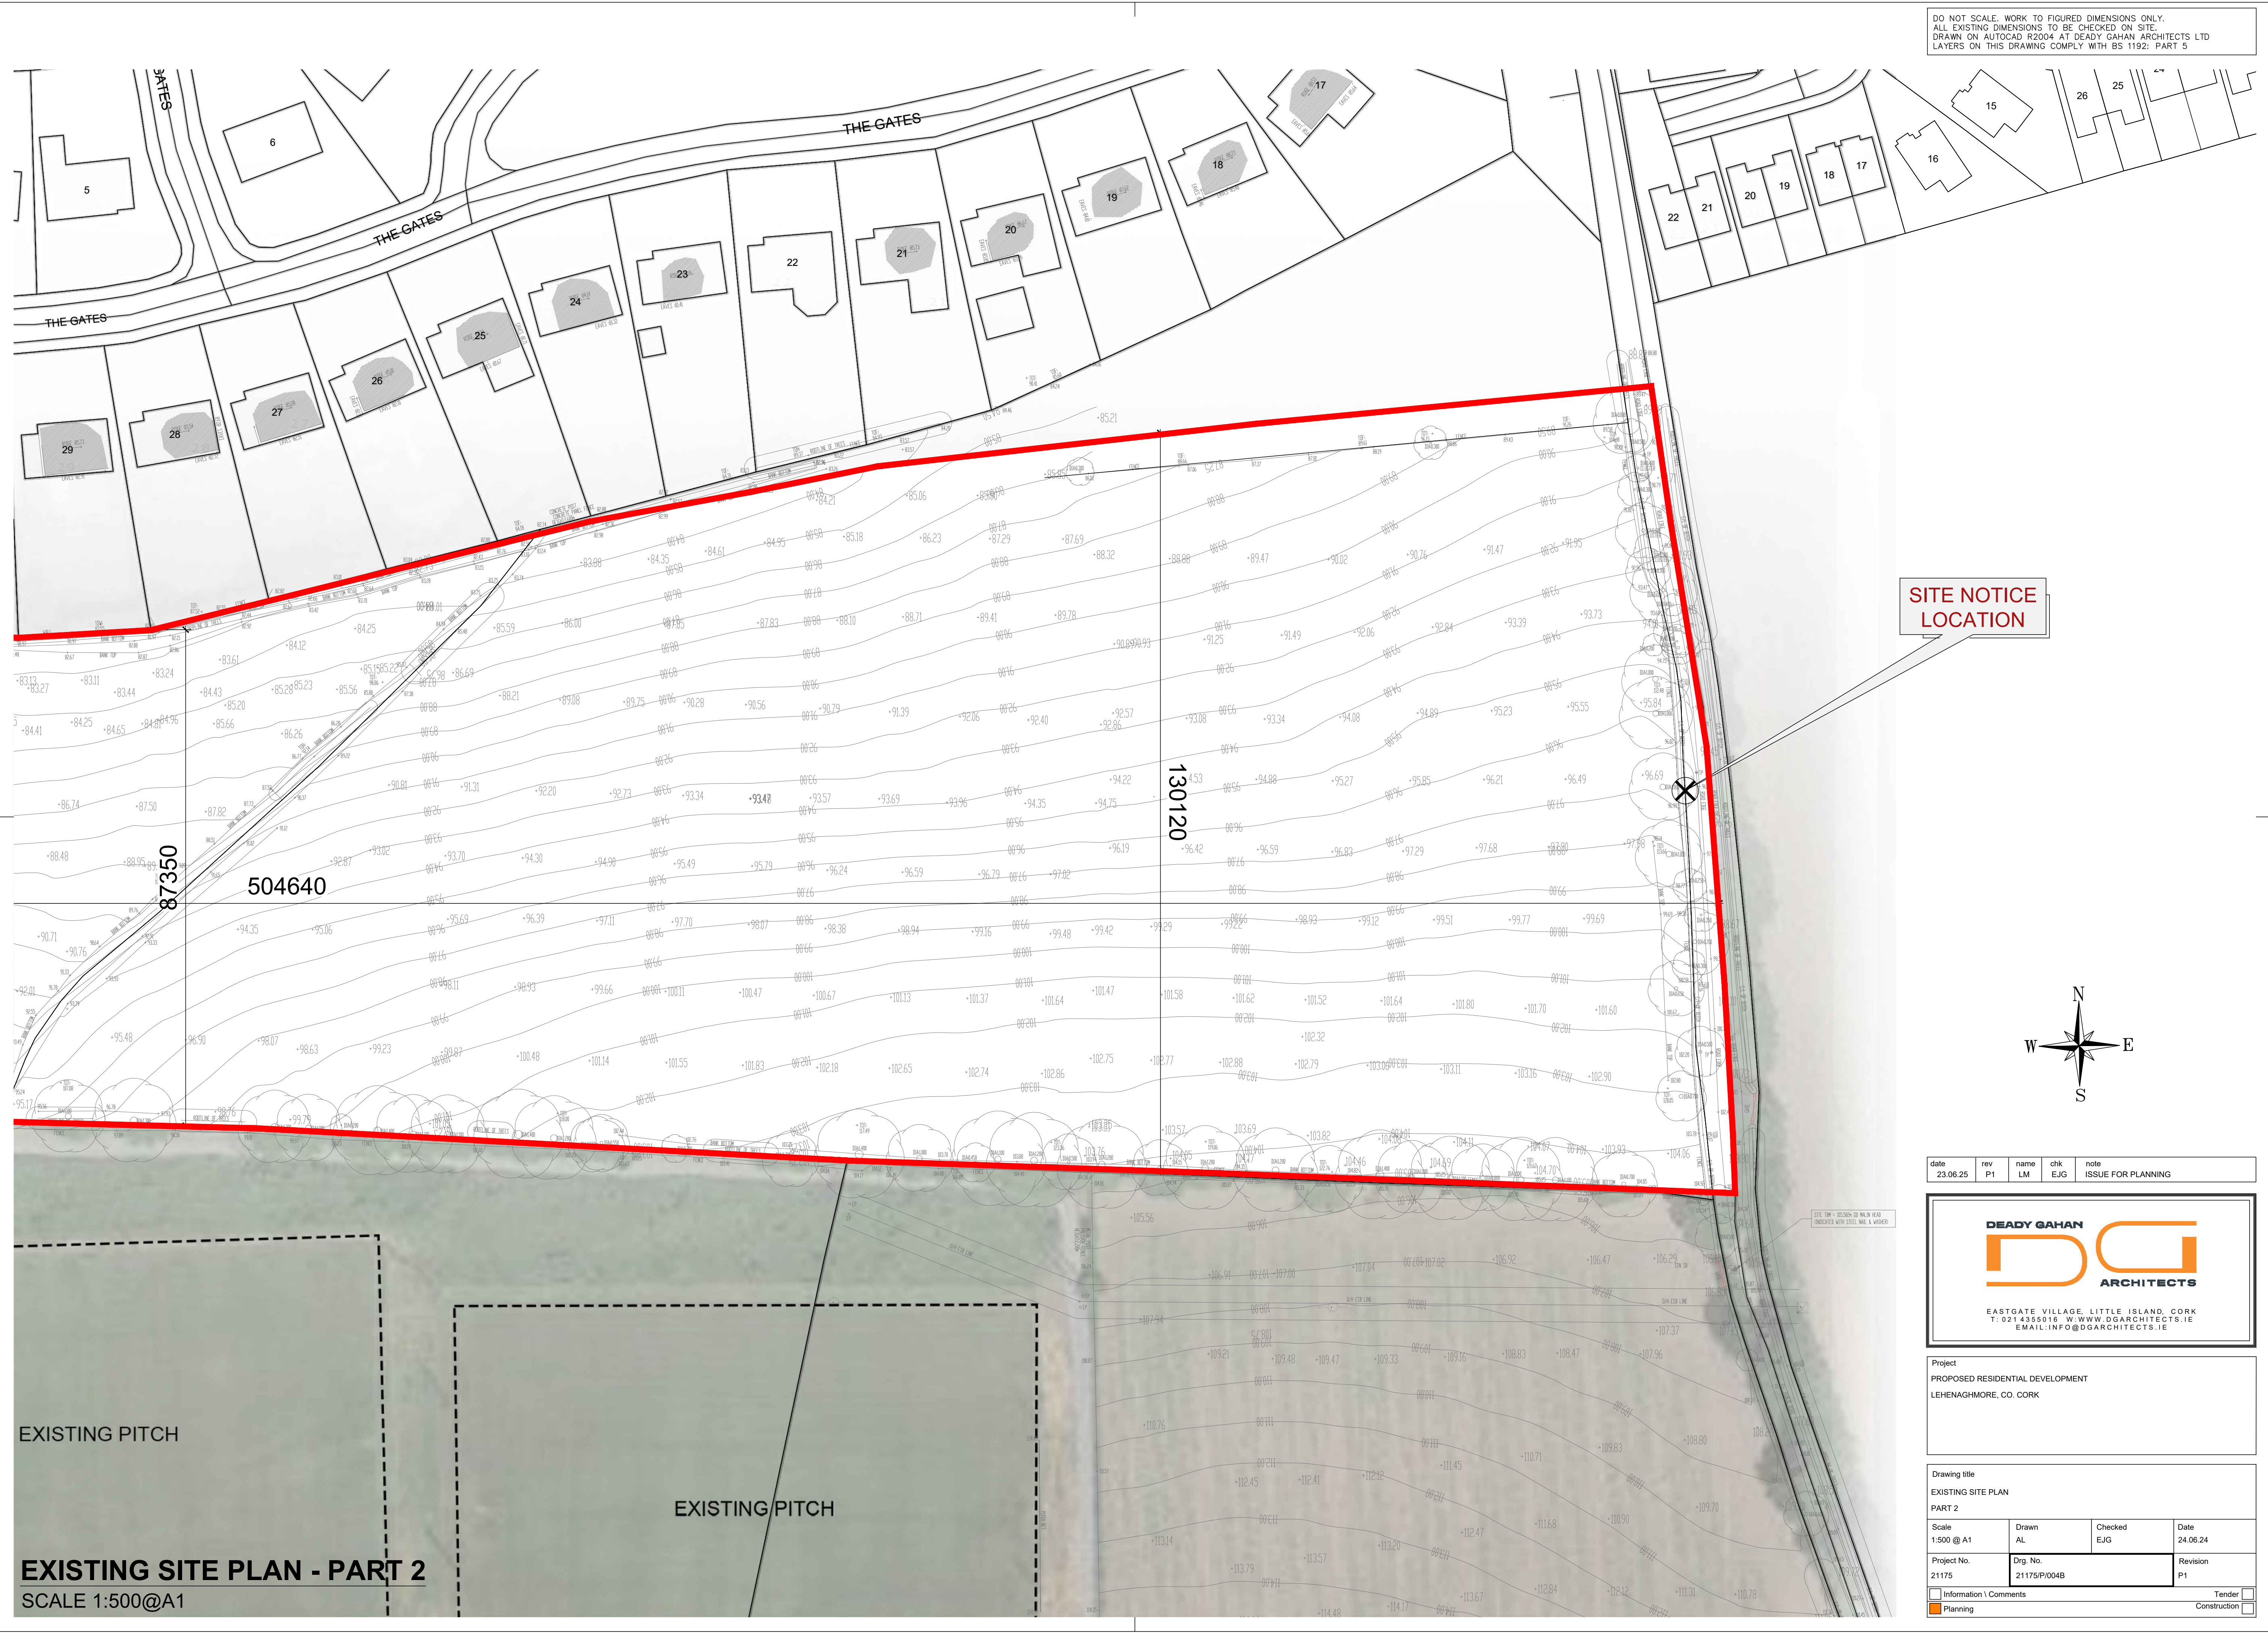

EXISTING SITE PLAN - PART 2
SCALE 1:500@A1

THE GATES

EXISTING PITCH

SITE NOTICE LOCATION

DEADY GAHAN ARCHITECTS
EASTGATE VILLAGE, LITTLE ISLAND, CORK
T. 021 4355018 W.WWW.DGARCHITECTS.IE
EMAIL: INFO@DGARCHITECTS.IE

date	rev	name	chk	note
23.06.25	P1	LM	EJG	ISSUE FOR PLANNING

Drawing title
EXISTING SITE PLAN
PART 2

Scale	Drawn	Checked	Date
1:500 @ A1	AL	EJG	24.06.24

Project No.	Org. No.	Revision
21175	21175/P/004B	P1

Information | Comments
Planning

Tender
Construction

EXISTING SITE PLAN - PART 2

SCALE 1:500@A1

THE GATES

SITE NOTICE LOCATION

DEADY GAHAN ARCHITECTS

EASTGATE VILLAGE, LITTLE ISLAND, CORK
T. 021 4355018 W.WWW.DGARCHITECTS.IE
EMAIL:INFO@DGARCHITECTS.IE

date	rev	name	chk	note
23.06.25	P1	LM	EJG	ISSUE FOR PLANNING

Project
PROPOSED RESIDENTIAL DEVELOPMENT
LEHENAGHMORE, CO. CORK

Drawing title			
EXISTING SITE PLAN			
PART 2			
Scale 1:500 @ A1	Drawn AL	Checked EJG	Date 24.06.24
Project No. 21175	Drg. No. 21175/P/004B	Revision P1	

Information / Comments	Tender
Planning	Construction

EXISTING SITE PLAN - PART 2

SCALE 1:500@A1

EXISTING PITCH

EXISTING PITCH

SITE NOTICE LOCATION

DEADY GAHAN ARCHITECTS

EASTGATE VILLAGE, LITTLE ISLAND, CORK
T. 021 4355018 W.WWW.DGARCHITECTS.IE
EMAIL:INFO@DGARCHITECTS.IE

Date	Rev	Name	Chk	Note
23.06.25	P1	LM	EJG	ISSUE FOR PLANNING

Project
PROPOSED RESIDENTIAL DEVELOPMENT
LEHENAGHMORE, CO. CORK

Drawing title
EXISTING SITE PLAN
PART 2

Scale	Drawn	Checked	Date
1:500 @ A1	AL	EJG	24.06.24

Project No.	Org. No.	Revision
21175	21175/P/004B	P1

Information | Comments

Planning

Tender

Construction

EXISTING SITE PLAN - PART 2
SCALE 1:500@A1

THE GATES

SITE NOTICE LOCATION

DEADY GAHAN ARCHITECTS
EASTGATE VILLAGE, LITTLE ISLAND, CORK
T. 021 4355018 W. WWW.DGARCHITECTS.IE
EMAIL: INFO@DGARCHITECTS.IE

date	rev	name	chk	note
23.06.25	P1	LM	EJG	ISSUE FOR PLANNING

Project
PROPOSED RESIDENTIAL DEVELOPMENT
LEHENAGHMORE, CO. CORK

Drawing title
EXISTING SITE PLAN
PART 2

Scale	Drawn	Checked	Date
1:500 @ A1	AL	EJG	24.06.24

Project No.	Org. No.	Revision
21175	21175/P/004B	P1

Information | Comments
Planning

Tender
Construction

EXISTING SITE PLAN - PART 2

SCALE 1:500@A1

EXISTING PITCH

EXISTING PITCH

SITE NOTICE LOCATION

DEADY GAHAN ARCHITECTS

EASTGATE VILLAGE, LITTLE ISLAND, CORK
T. 021 4355018 W. WWW.DGARCHITECTS.IE
EMAIL: INFO@DGARCHITECTS.IE

Date	Rev	Name	Chk	Note
23.06.25	P1	LM	EJG	ISSUE FOR PLANNING

Project:
PROPOSED RESIDENTIAL DEVELOPMENT
LEHENAGHMORE, CO. CORK

Drawing title:
EXISTING SITE PLAN
PART 2

Scale	Drawn	Checked	Date
1:500 @ A1	AL	EJG	24.06.24

Project No.	Org. No.	Revision
21175	21175/P/004B	P1

Information / Comments

Planning

Tender

Construction

EXISTING SITE PLAN - PART 2
SCALE 1:500@A1

THE GATES

SITE NOTICE LOCATION

DEADY GAHAN ARCHITECTS
EASTGATE VILLAGE, LITTLE ISLAND, CORK
T. 021 4355018 W.WWW.DGARCHITECTS.IE
EMAIL:INFO@DGARCHITECTS.IE

date	rev	name	chk	note
23.06.25	P1	LM	EJG	ISSUE FOR PLANNING

Project
PROPOSED RESIDENTIAL DEVELOPMENT
LEHENAGHMORE, CO. CORK

Drawing title
EXISTING SITE PLAN
PART 2

Scale	Drawn	Checked	Date
1:500 @ A1	AL	EJG	24.06.24

Project No.	Org. No.	Revision
21175	21175/P/004B	P1

Information | Comments
Planning

Tender
Construction