

HOUSE TYPE B1

3-bed Semi-Detached (5 person)

AREA: 101.0 SQ.M.

1,087 SQ.FT.

STORAGE total - 6.8 sq.m.


HOUSE TYPE B1m

3-bed Semi-Detached (5 person)

AREA: 101.0 SQ.M.


1,087 SQ.FT.

STORAGE total - 6.8 sq.m.

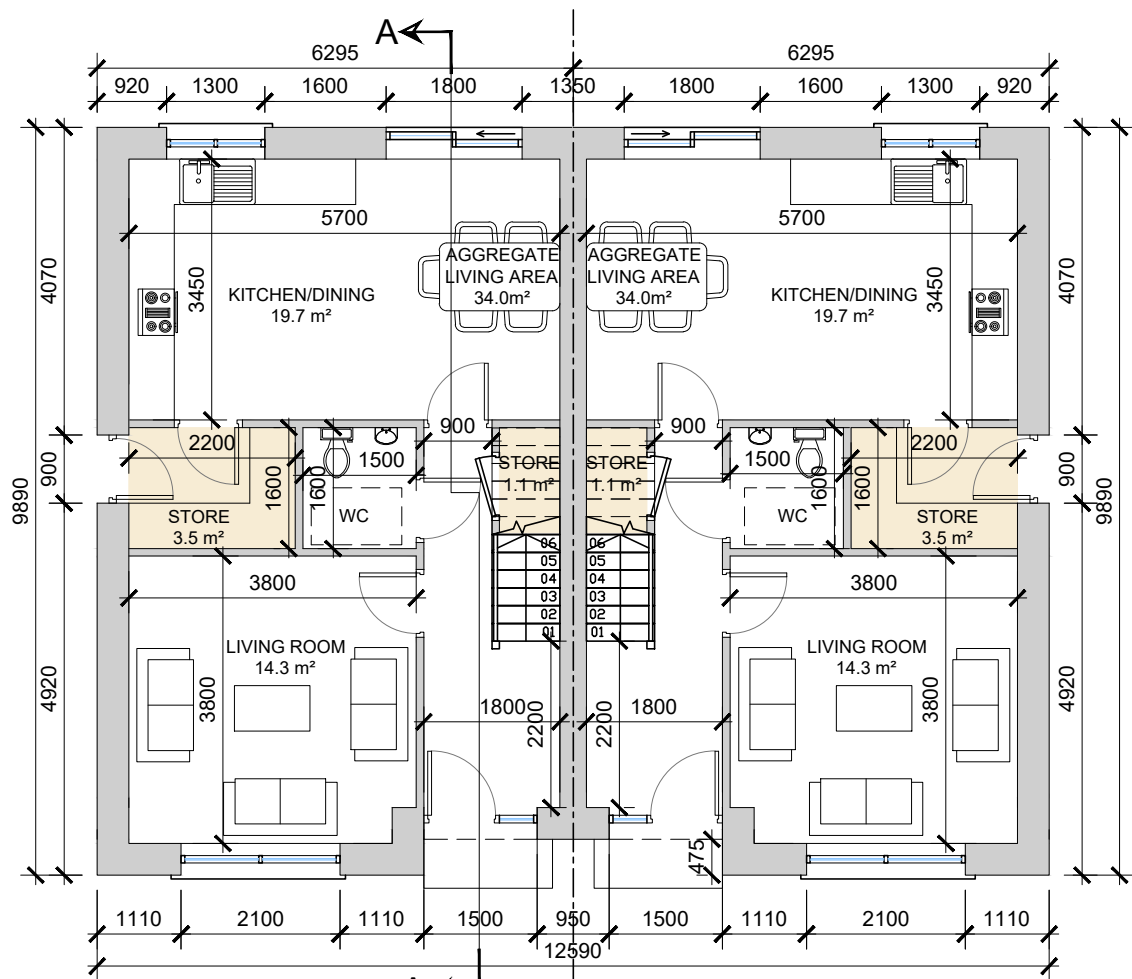

Ground Floor Plan

SCALE 1:100 @ A3

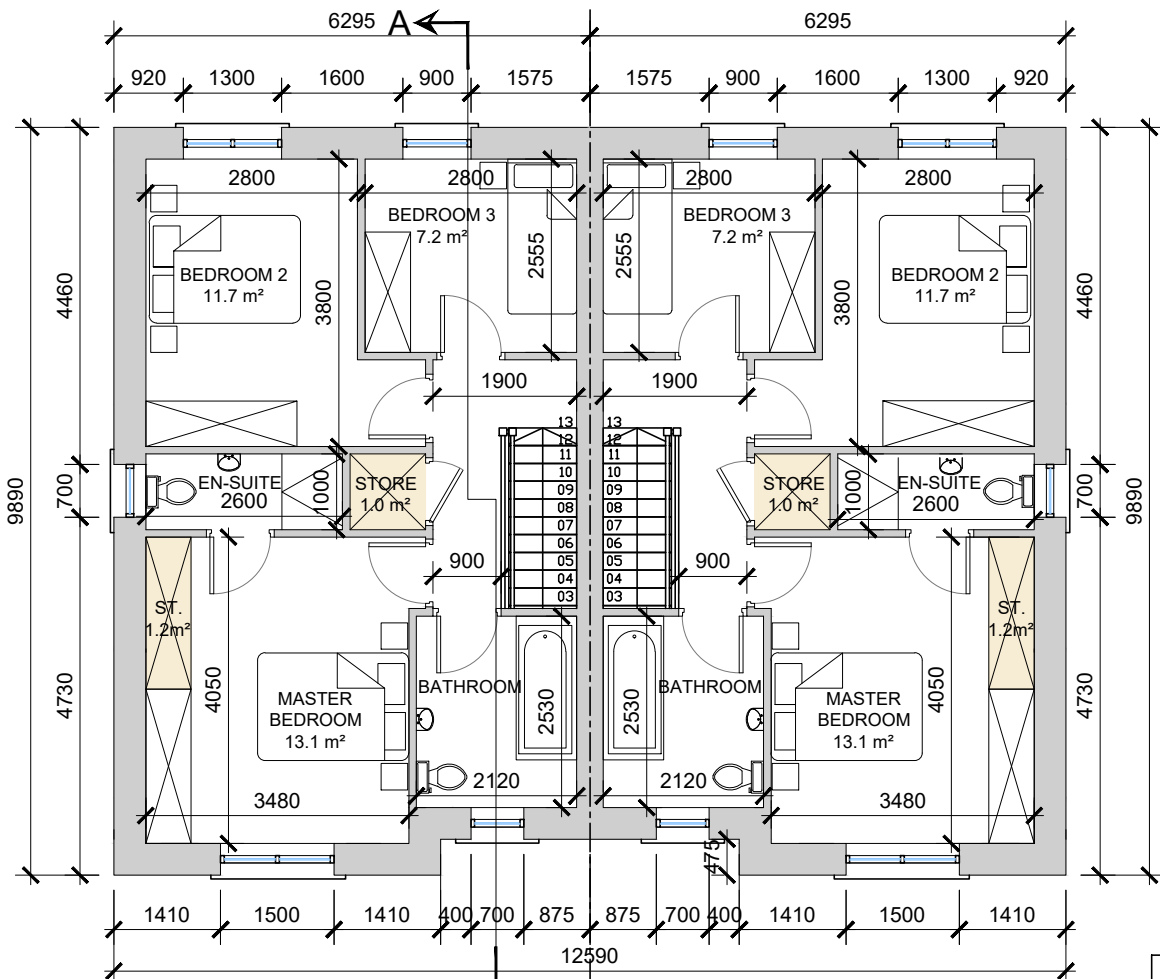

First Floor Plan

SCALE 1:100 @ A3

NOTE: B1m REFERS TO MIRRORED VERSION OF UNIT TYPE B1

NOTE: FINISHED FLOOR LEVELS VARY.
SEE SITE PLAN FOR ORIENTATION - DWG NO. 21175/P/003

date	rev	name	chk	note
04.10.24	P1	PC	EJG	ISSUED FOR PLANNING



EASTGATE VILLAGE, LITTLE ISLAND, CORK
T: 021 4355016 W: WWW.DGARCHITECTS.IE
EMAIL: INFO@DGARCHITECTS.IE

Project
PROPOSED RESIDENTIAL DEVELOPMENT
AT LEHENAGHMORE,
CO. CORK

Drawing title
HOUSE TYPE B1 - 3-BED SEMI DETACHED
GROUND AND FIRST FLOOR PLANS

Scale	Drawn	Checked	Date
1:100 @ A3	MS	EJG	05.06.24


Project No.	Dwg. No.	Revision
21175	21175/P/200	P1

Information \ Comments	Tender
Planning	Construction



C.A. 2 - HOUSE TYPE B1 & B1m

FRONT 3D RENDER

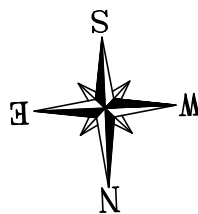

NOTE: UNIT NO. 85-86 SHOWN
(FFL +97.00)



KEY PLAN
SCALE: 1:5000

B1
B1m



FRONT ELEVATION


SCALE 1:100



REAR ELEVATION

SCALE 1:100

date	rev	name	chk	note
27.09.24	P1	AL	EJG	ISSUED FOR PLANNING

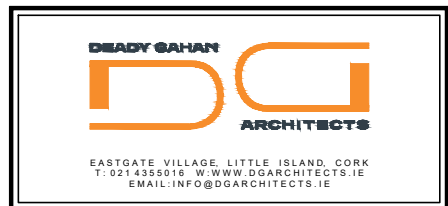


Project
PROPOSED RESIDENTIAL DEVELOPMENT
AT LEHENAGHMORE,
CO. CORK


Drawing title
HOUSE TYPE B1- 3-BED SEMI DETACHED
FRONT AND REAR ELEVATIONS

Scale 1:100 @ A3	Drawn MS	Checked EJG	Date 05.06.24
Project No. 21175	Drw. No. 21175/P1/201	Revision P1	


☐ Information \ Comments	☐ Tender
☒ Planning	☐ Construction

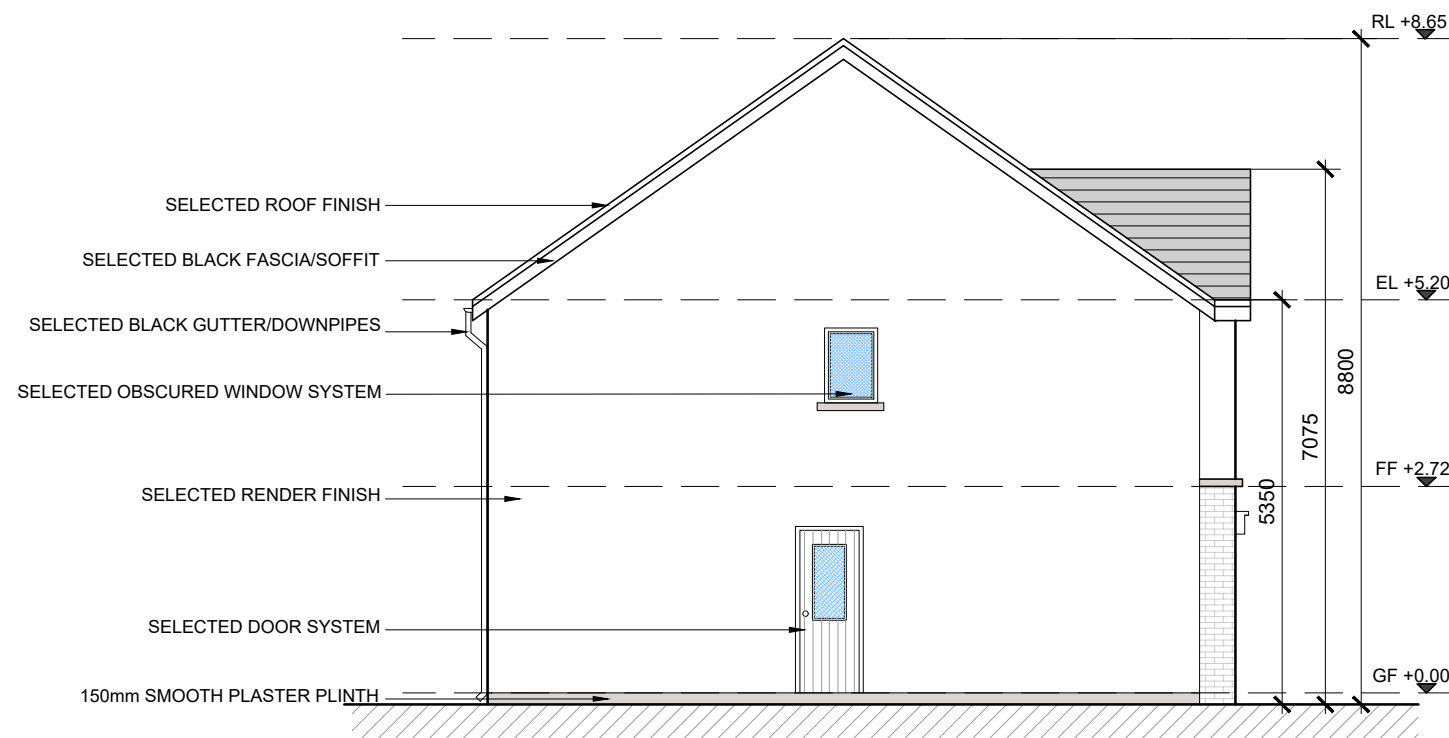

SIDE ELEVATION
SCALE 1:100

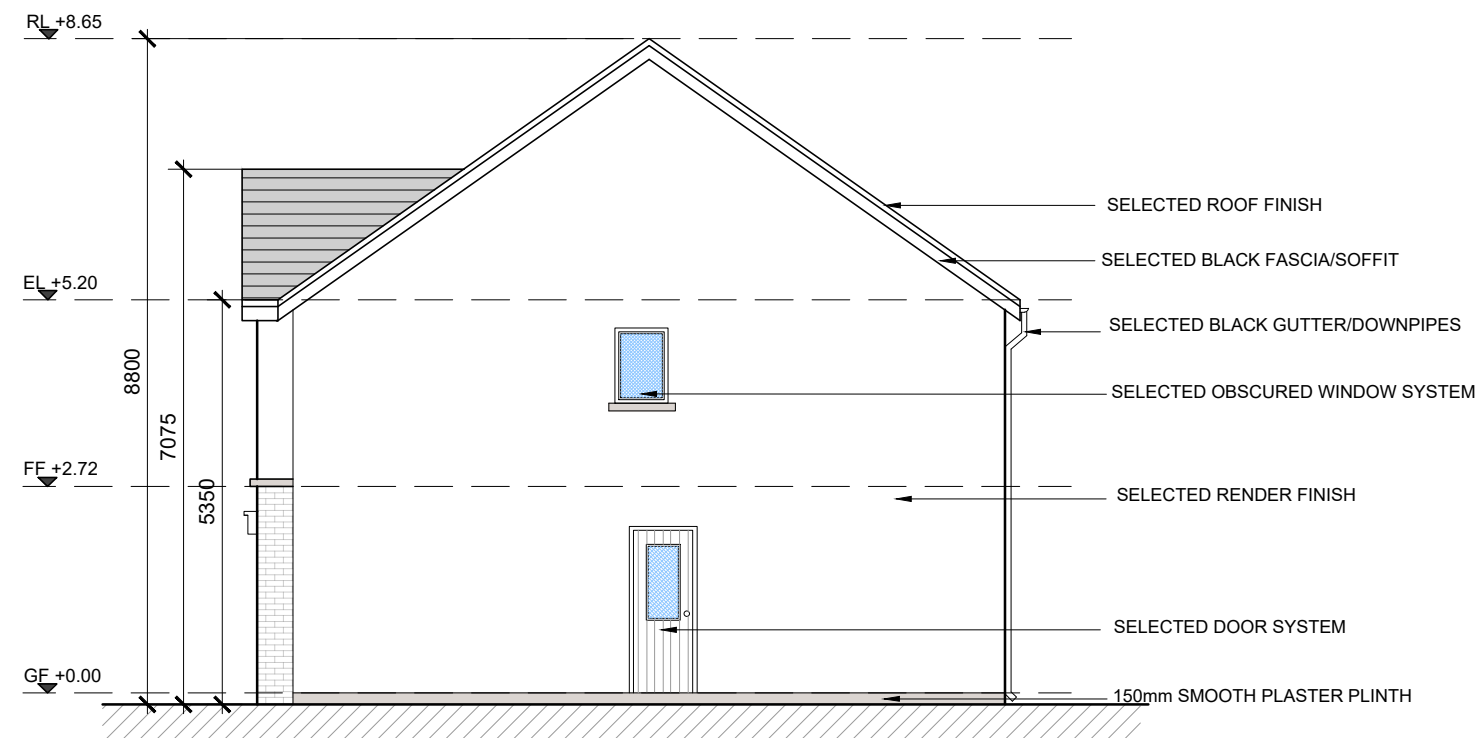


SIDE ELEVATION
SCALE 1:100

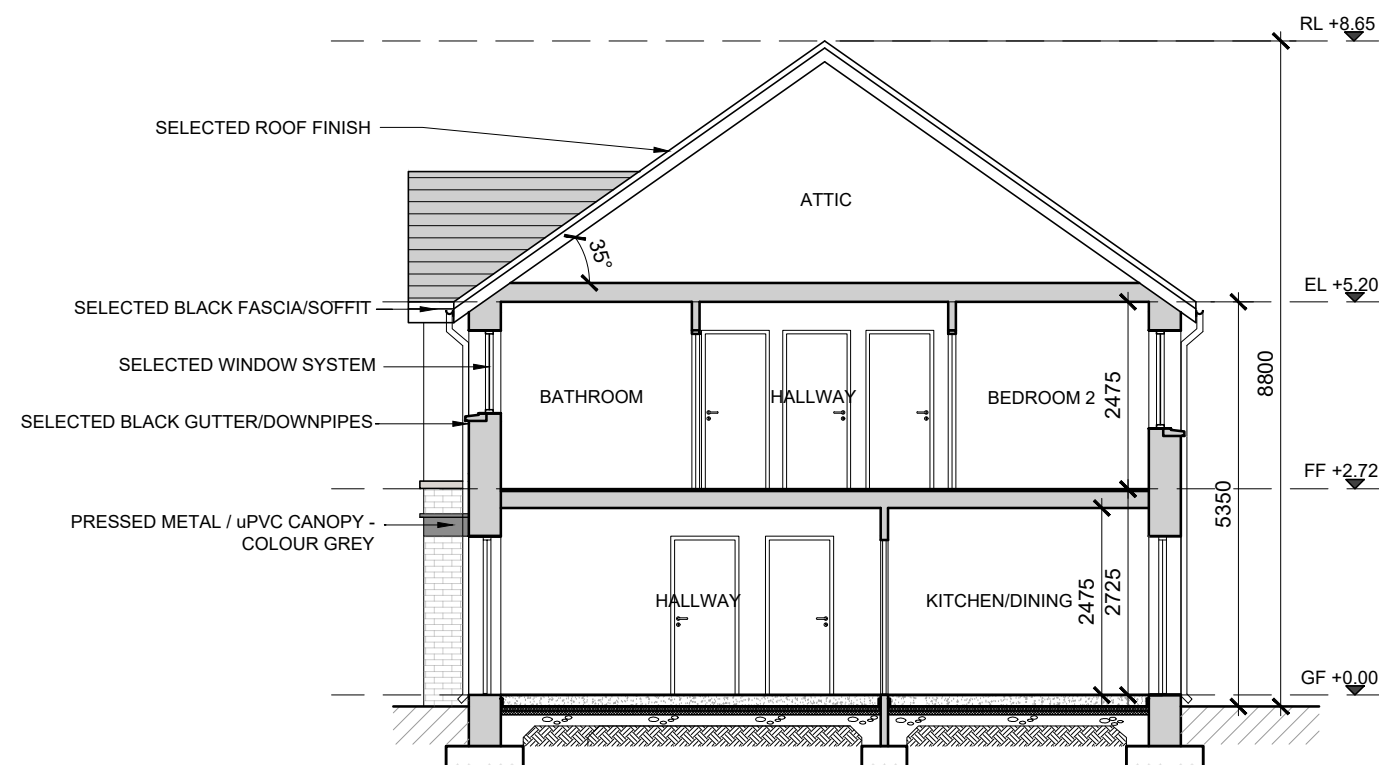

SECTION A-A
SCALE 1:100

date	rev	name	chk	note
27.09.24	P1	AL	EJG	ISSUED FOR PLANNING

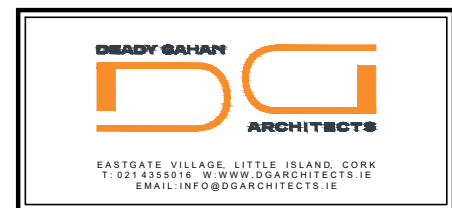

Project
PROPOSED RESIDENTIAL DEVELOPMENT
AT LEHENAGHMORE,
CO. CORK

Drawing title
HOUSE TYPE B1- 3-BED SEMI DETACHED
SIDE ELEVATIONS AND SECTION A-A

Scale 1:100 @ A3	Drawn MS	Checked EJG	Date 05.06.24
Project No. 21175	Drg. No. 21175/P1/202	Revision P1	Tender ☐
Information \ Comments Planning			Construction ☐