


DO NOT SCALE. WORK TO FIGURED DIMENSIONS ONLY.
ALL EXISTING DIMENSIONS TO BE CHECKED ON SITE.
DRAWN ON AUTOCAD R2004 AT DEADY GAHAN ARCHITECTS LTD
LAYERS ON THIS DRAWING COMPLY WITH BS 1192: PART 5

HOUSE TYPE D1


2-bed Mid Townhouse (4 person)

AREA: 84.1 SQ.M.
905 SQ.FT.


STORAGE total - 4.1 sq.m.

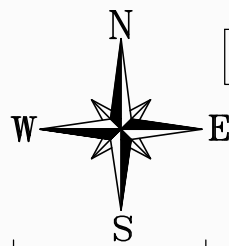

NOTE: UNIT NO. 06 SHOWN
(F.FL +85.50)

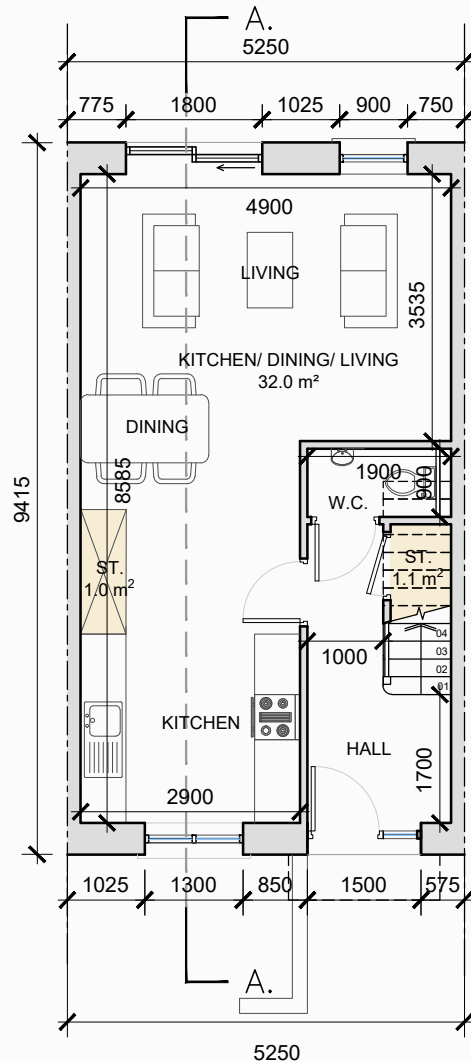

Ground Floor Townhouse
SCALE 1:100 @ A3

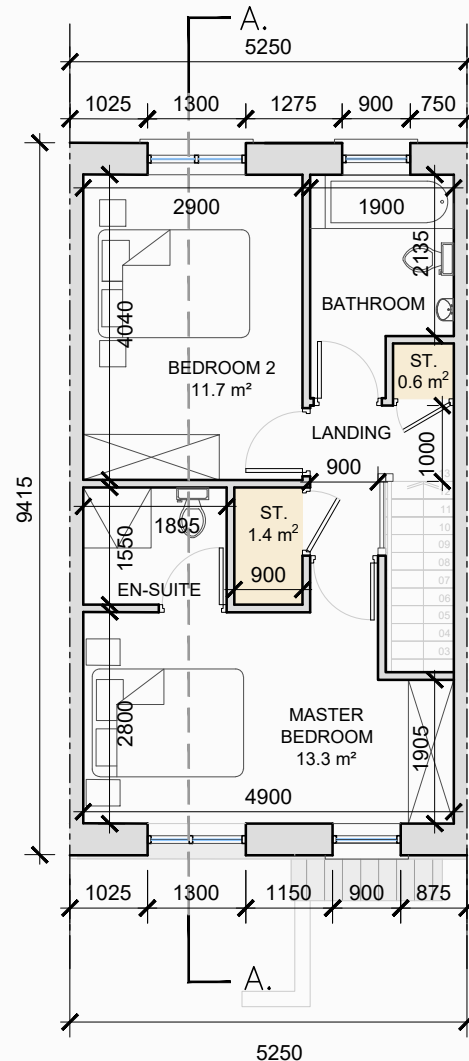

First Floor Townhouse
SCALE 1:100 @ A3




C.A. 1 - HOUSE TYPE D1
FRONT 3D RENDER




C.A. 2 - HOUSE TYPE D1
FRONT 3D RENDER




KEY PLAN
SCALE: 1:5000
C.A.1 D1
C.A.2 D1m

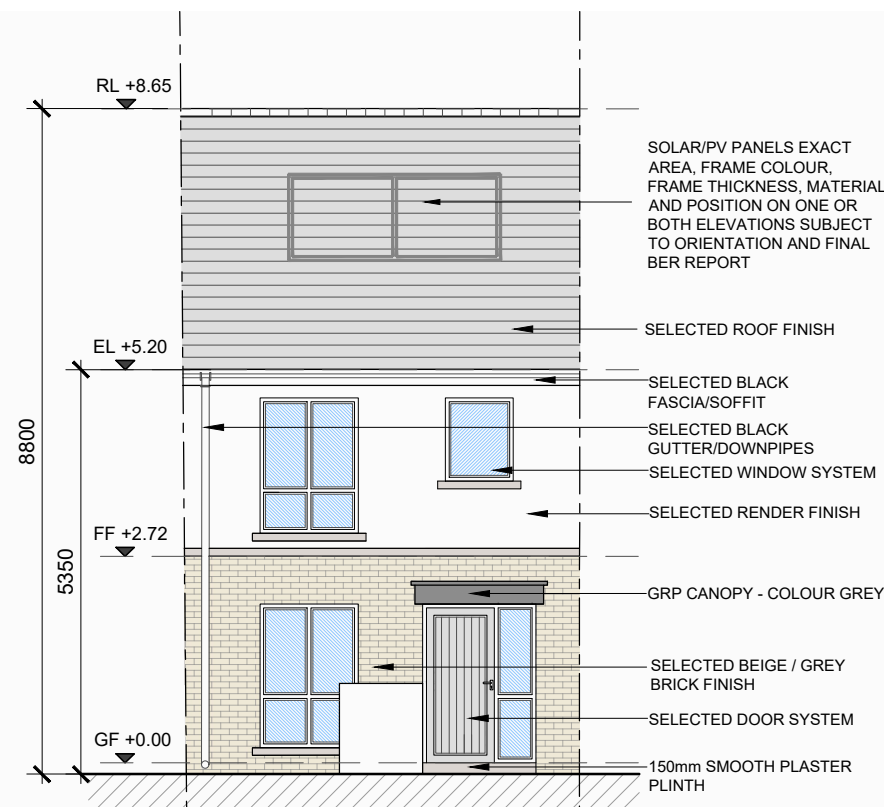

Front Elevation
SCALE 1:100 @ A3
HOUSE TYPE D1

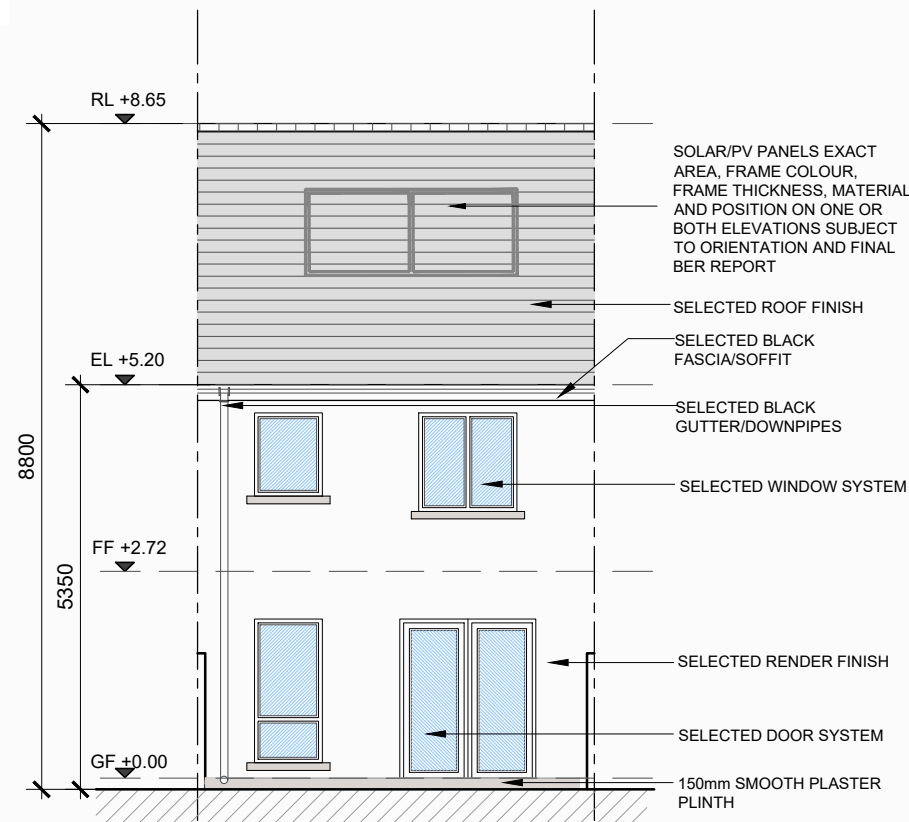

Rear Elevation
SCALE 1:100 @ A3
HOUSE TYPE D1

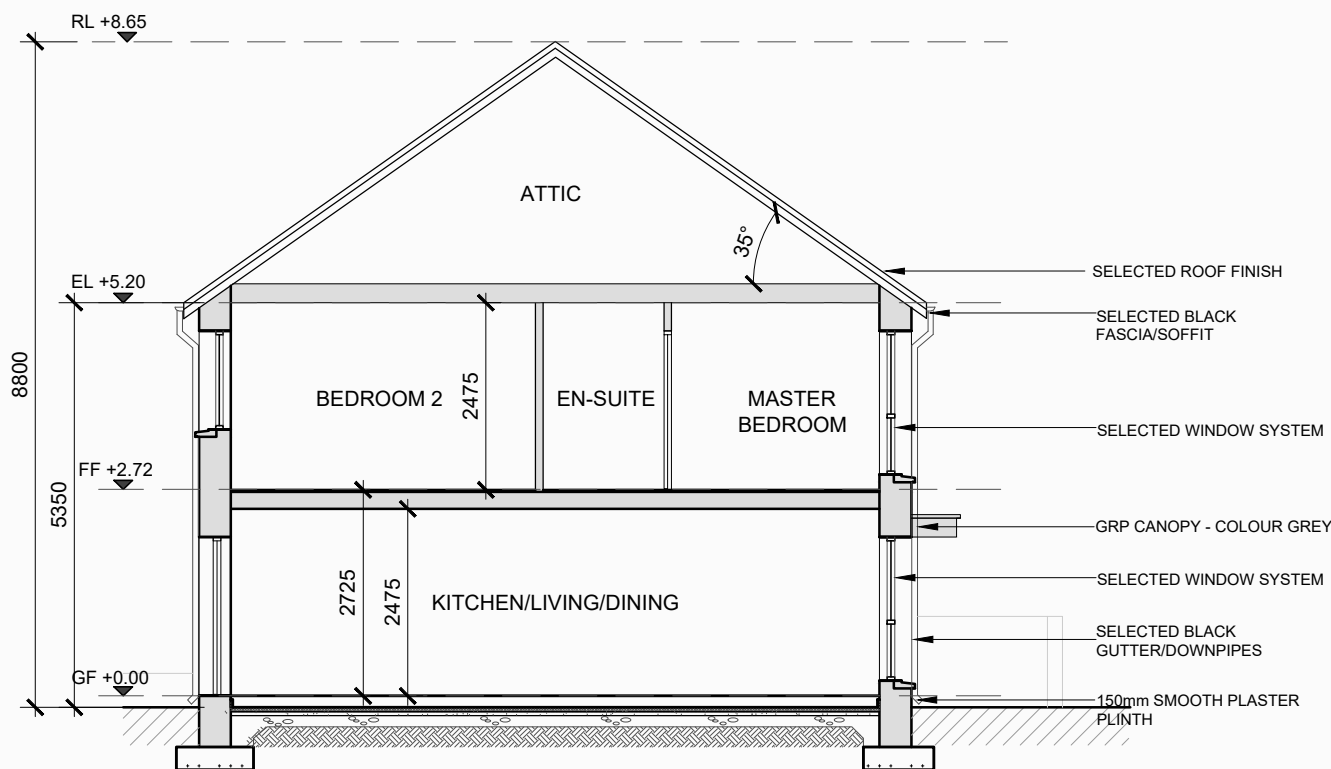

Section A-A
SCALE 1:100 @ A3
HOUSE TYPE D1

NOTE: D1m REFERS TO MIRRORED VERSION OF UNIT TYPE D1

NOTE: POSITION OF NORTH POINT & LEVELS VARY.
SEE SITE PLAN FOR ORIENTATION - DWG NO. 21175/P/003

date	rev	name	chk	note
04.10.24	P1	PC	EJG	ISSUED FOR PLANNING

DEADY GAHAN
DG
ARCHITECTS

EASTGATE VILLAGE, LITTLE ISLAND, CORK
T: 021 4355016 W: WWW.DGARCHITECTS.IE
EMAIL: INFO@DGARCHITECTS.IE

Project
PROPOSED RESIDENTIAL DEVELOPMENT
AT LEHENAGHMORE,
CO. CORK

Drawing title
HOUSE TYPE D1 - 2-BED TOWNHOUSE

PLANS, ELEVATIONS, SECTION A-A AND 3D RENDER

Scale	Drawn	Checked	Date
1:100 @ A3	KM	EJG	05.06.24

Project No.	Dwg. No.	Revision
21175	21175/P/003	P1

Information \ Comments	Tender
Planning	Construction