


A1

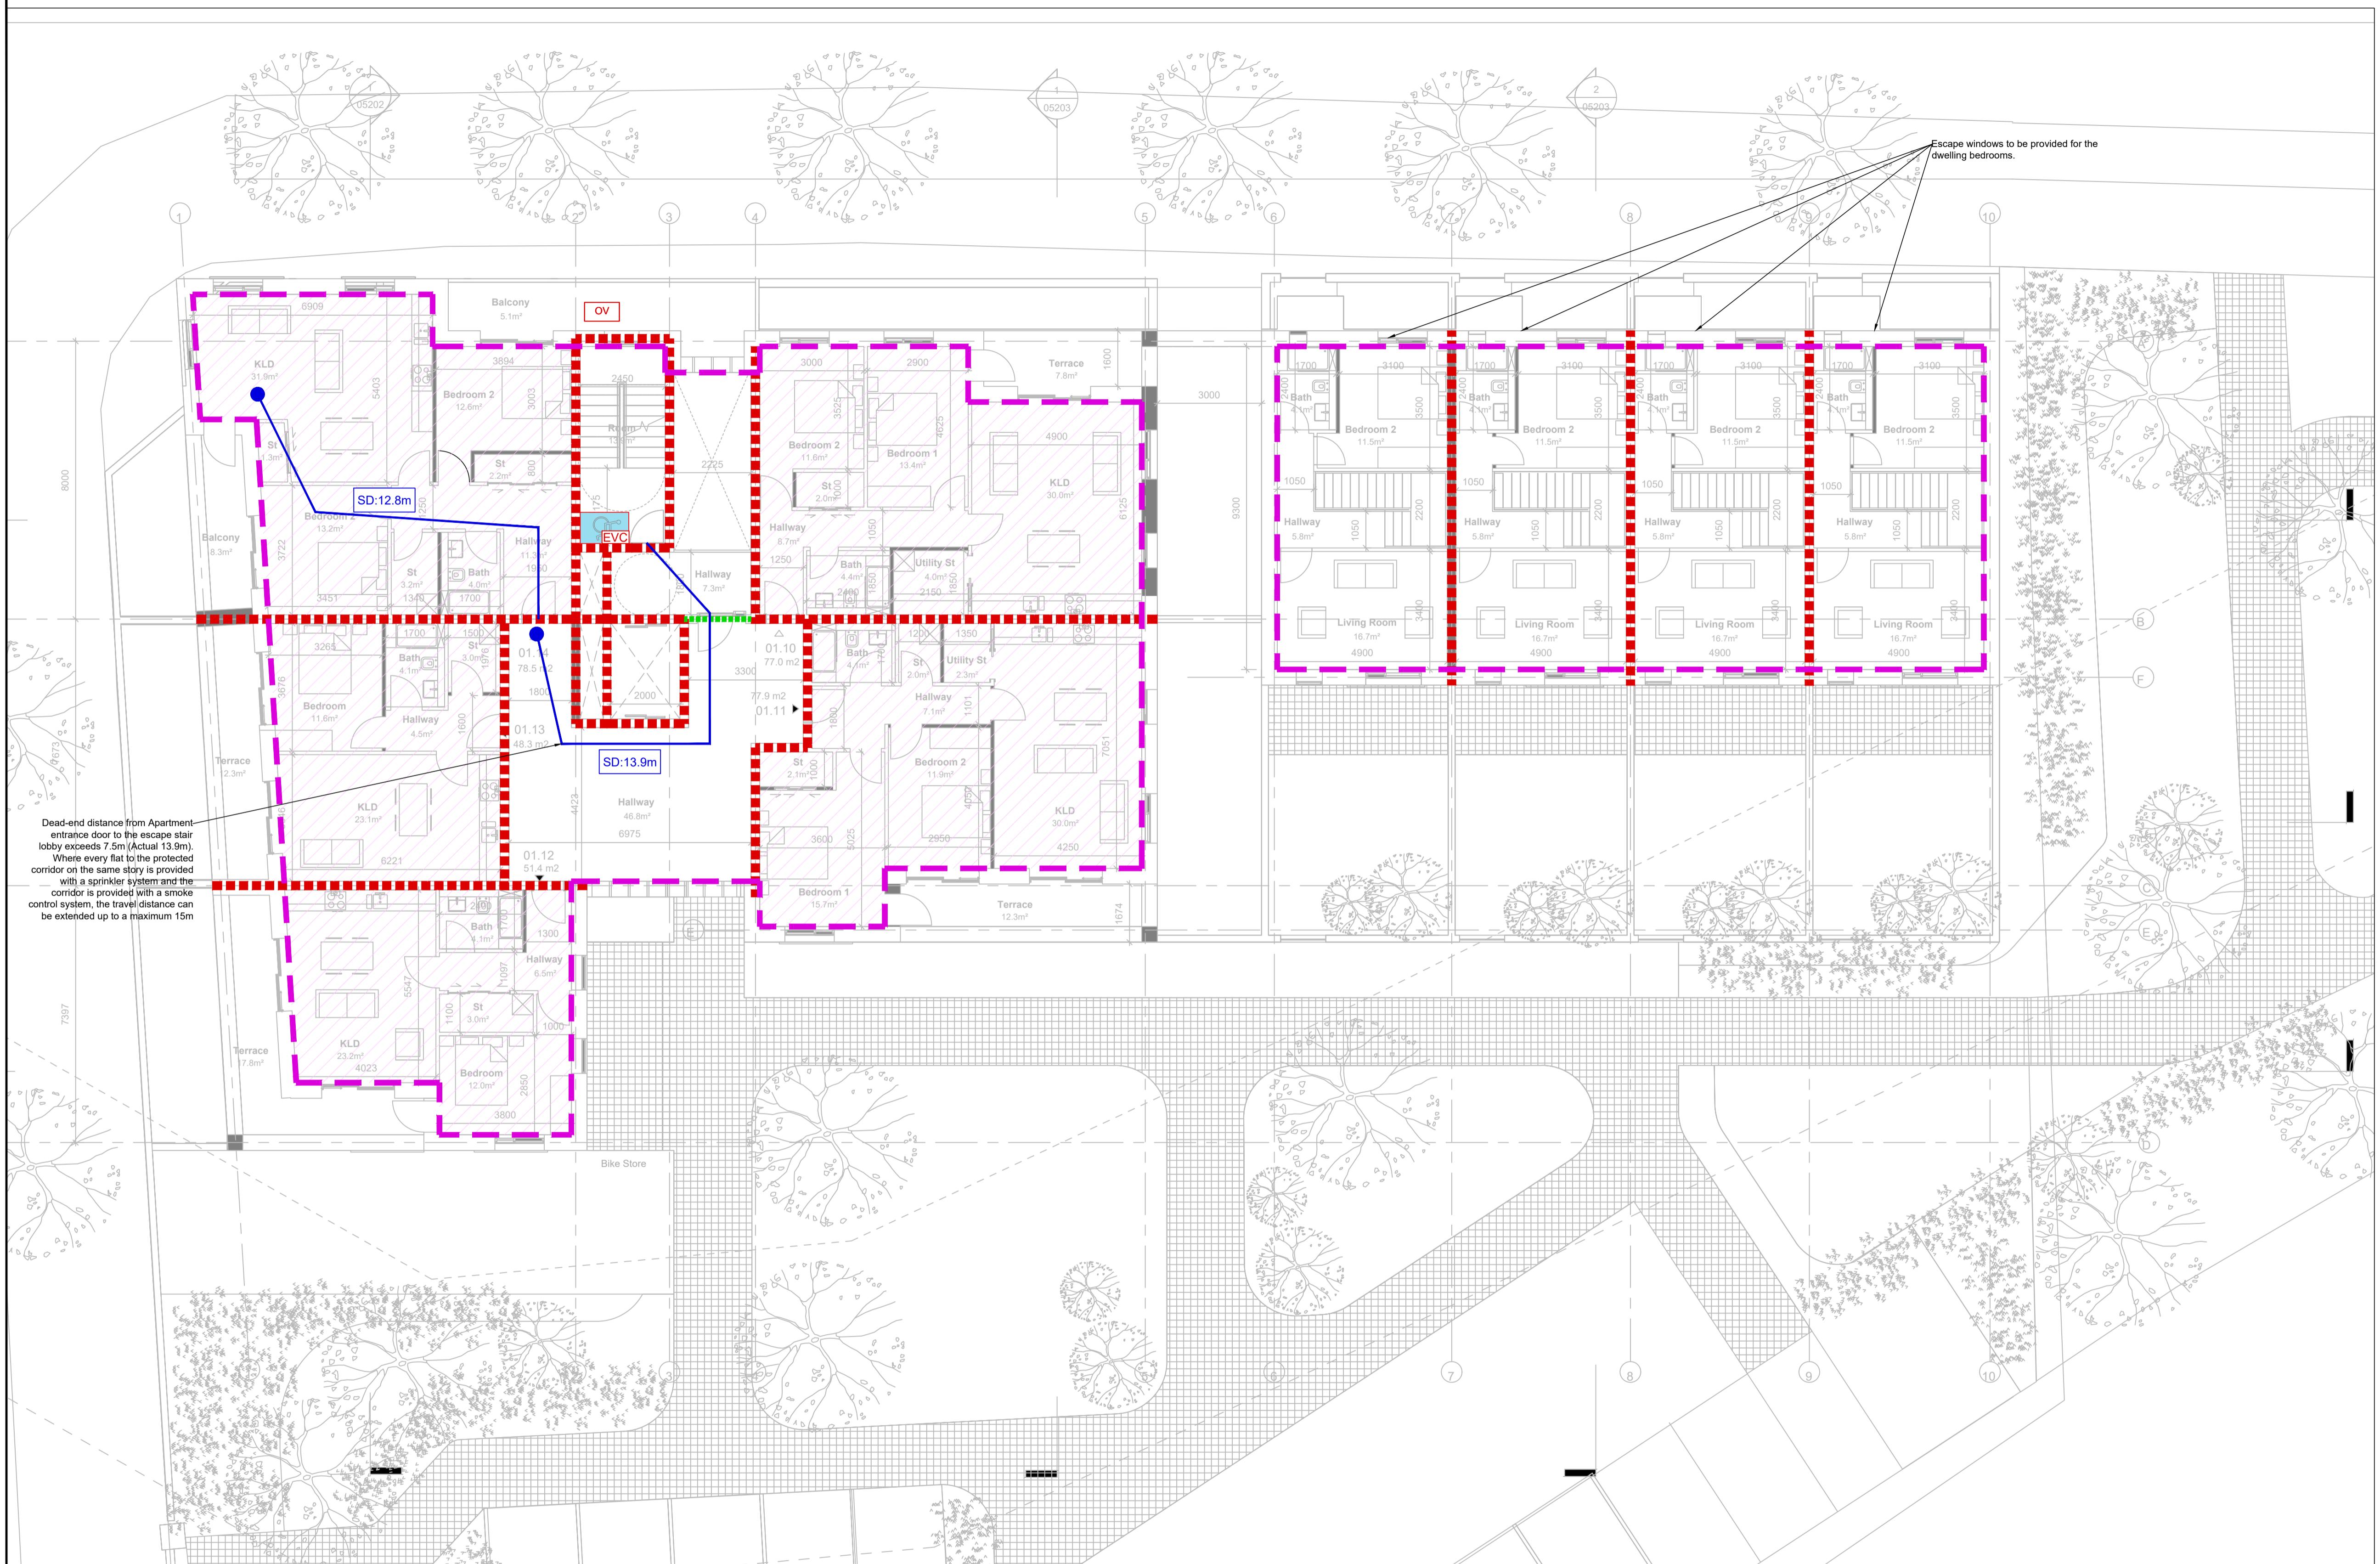

1 FIRST FLOOR PLAN

SCALE: 1:100


INFORMATION

| REV NO: | DATE: | REVISION NOTE: | DWN BY: | CKD BY: |
|---------|------------|-----------------------|---------|---------|
| P01 | 09/03/2023 | ISSUED TO DESIGN TEAM | FC | |
| P02 | 31/01/2025 | ISSUED TO DESIGN TEAM | TH | |

UNCONTROLLED

© ORS
This drawing and any design hereon is the copyright of the
Consultants and must not be reproduced without their written consent.
All drawings remain the property of the Consultants.

Figured dimension only to be taken from this drawing.
All dimensions to be checked on site.
Consultants to be informed immediately of any
discrepancies before work proceeds.

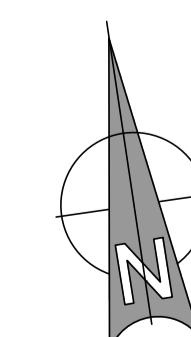

| | | | |
|----------|---|-------------|---------------------------|
| CLIENT: | PLUS ARCHITECTURE | | |
| PROJECT: | CLUID HOUSING MAHON CO.CORK | | |
| TITLE: | FIRST FLOOR PLAN PRELIMINARY DESIGN REVIEW | | |
| DRAWN: | CHECKED: | APPROVED: | JOB NO: |
| IH | FC | SF | 210510 |
| DATE: | 31/01/2025 | SCALE: | 1:100 |
| | | DRAWING NO: | 210510-ORS-Z1-01-DR-F-302 |
| REV: | P01 | | |