
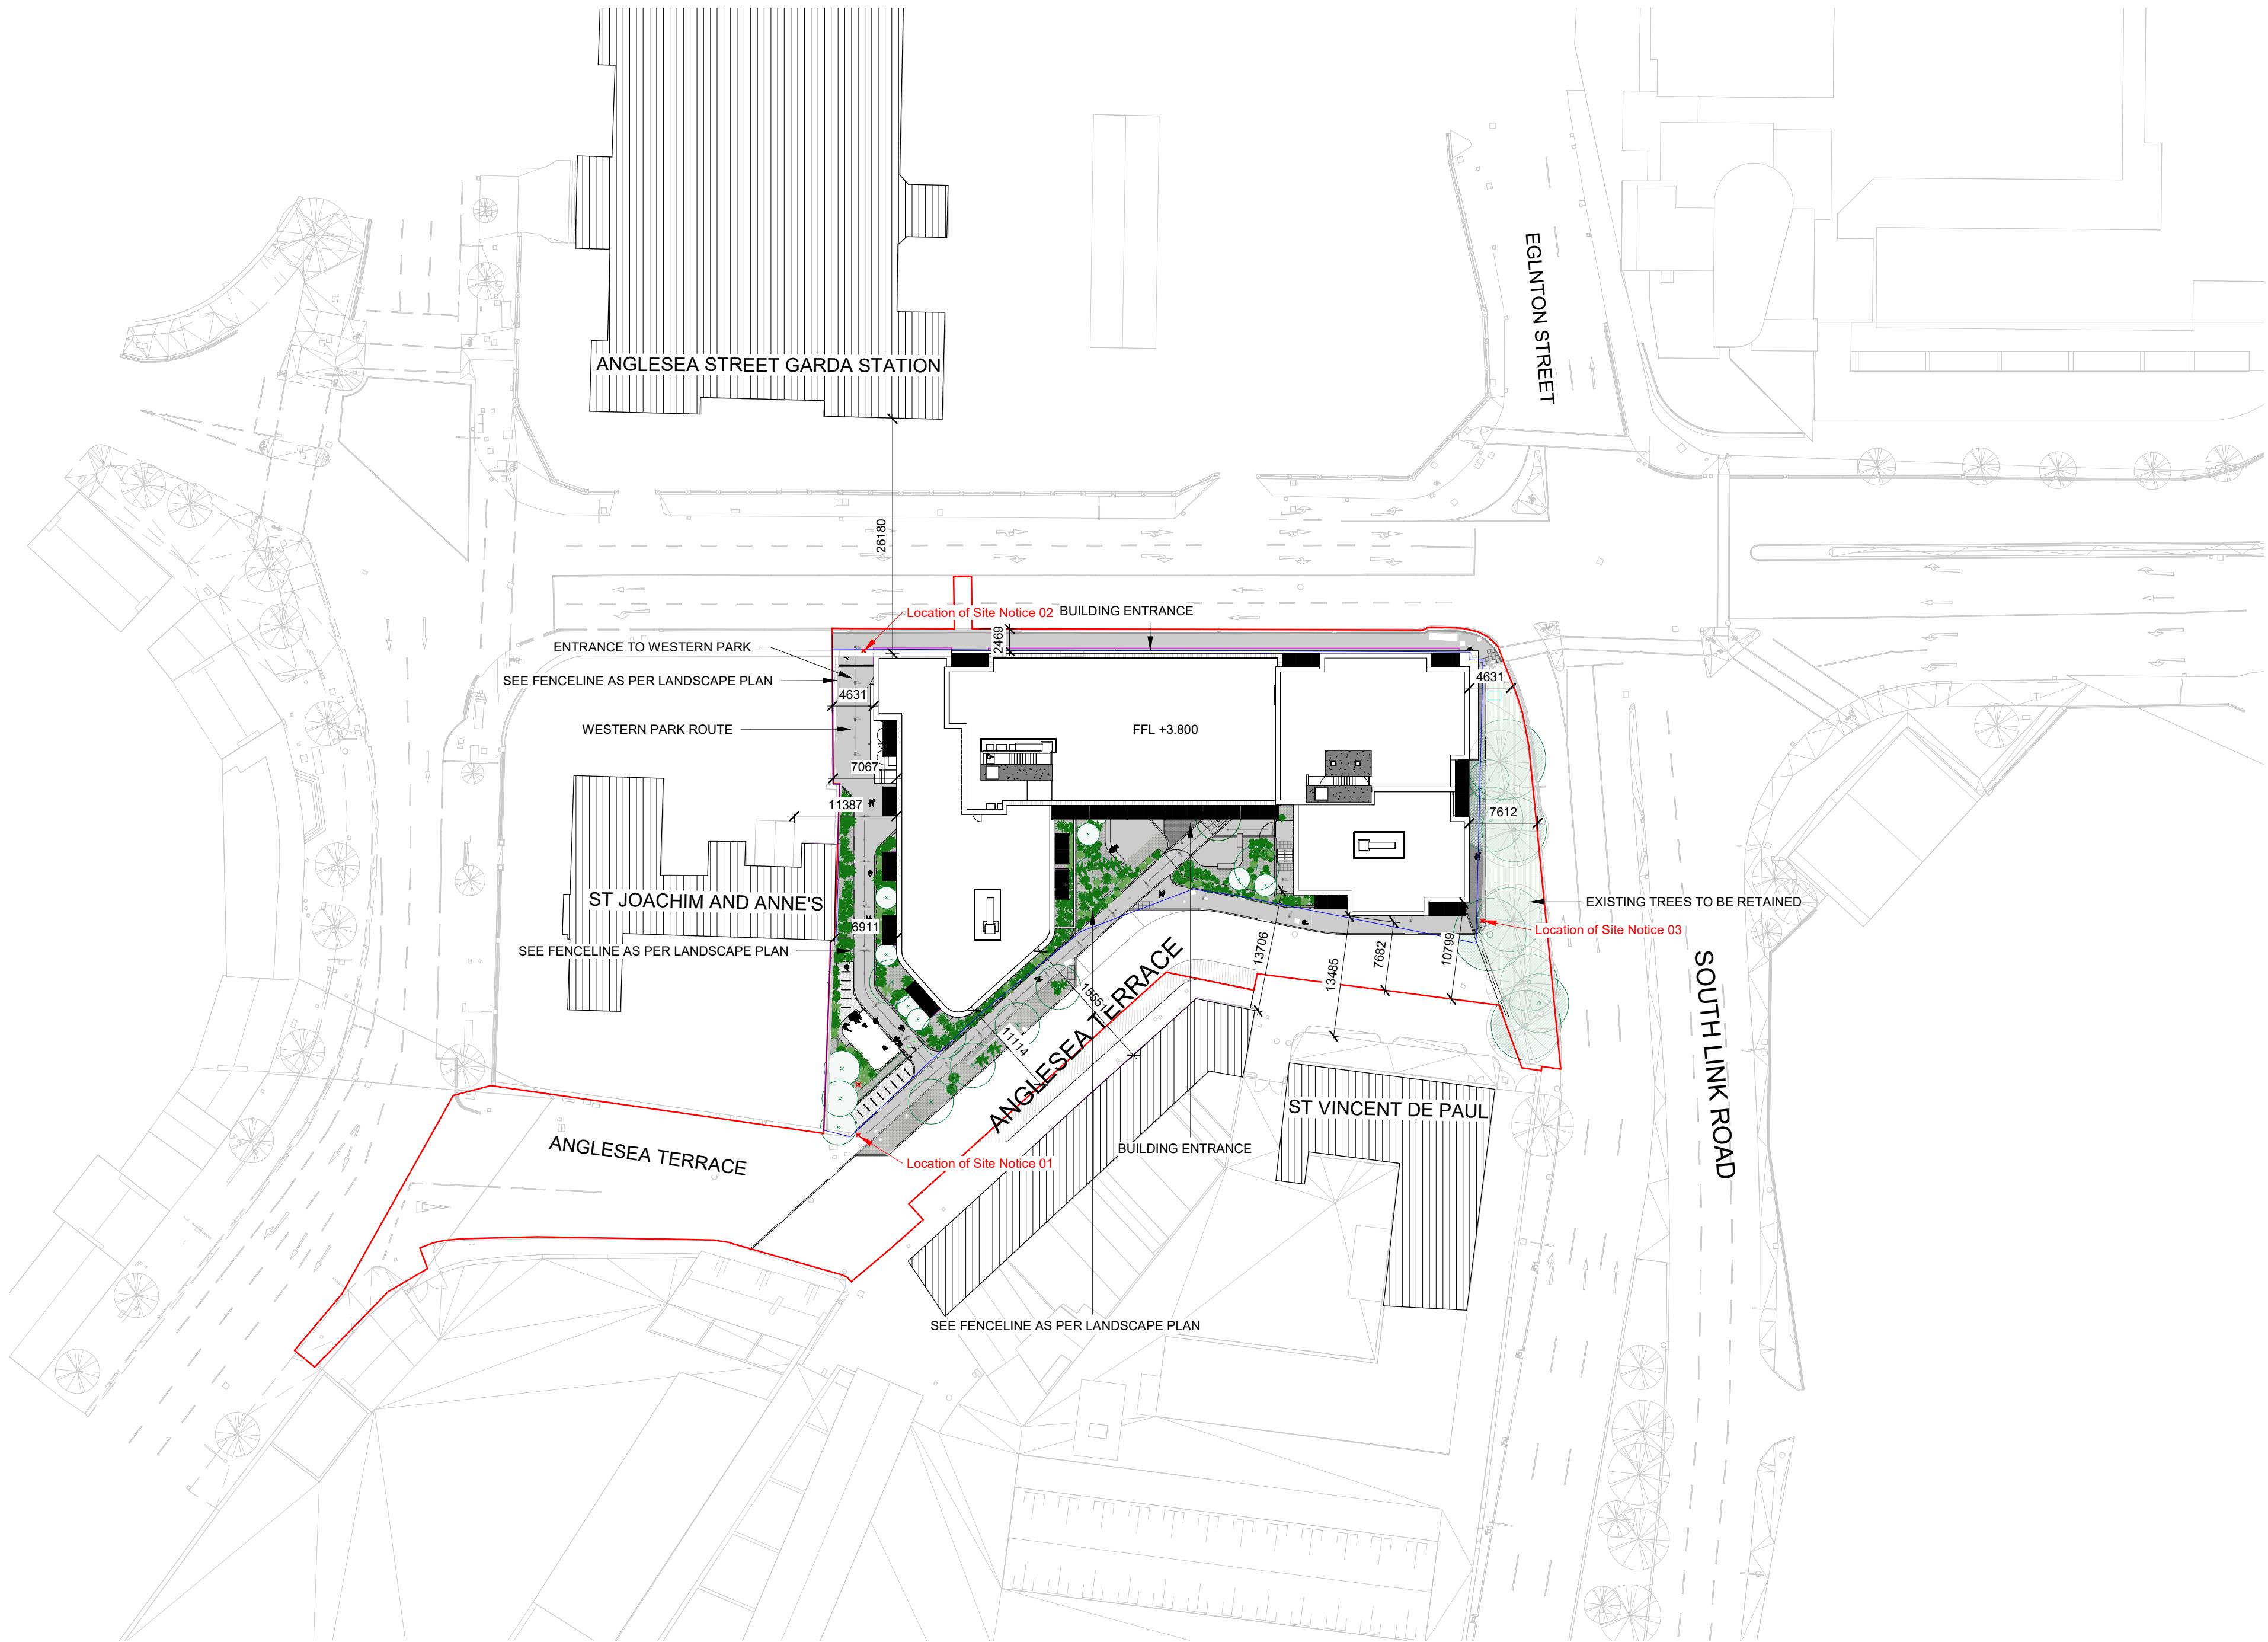


PROJECT RED LINE BOUNDARY
OWNERSHIP BOUNDARY

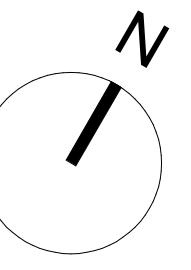

SITE PLAN

REF	DATE	DESCRIPTION	CKH	DRN
P04	10/09/2025	ISSUED FOR INFORMATION	KM	HJL
P03	25/06/2025	ISSUED FOR INFORMATION	KM	HJL
P02	11/06/2025	ISSUED FOR INFORMATION	KM	HJL
P01	08/05/2025	ISSUE FOR INFORMATION	MB	HJL
REV	DATE	DESCRIPTION	CKH	DRN

STATUS CODE DESCRIPTION
ISSUED FOR INFORMATION

CLIENT
The Land Development Agency on behalf of Cork City Council

PROJECT
Anglesea Terrace Apartments

DRAWING **SITE 00 - SITE PLAN**

PROJECT NUMBER 951255	DATE 10/09/2025	
SCALE @ A1: 1 : 500	DRAWN/CHECKED: AM/OC/ MB	
STATUS CODE: S2	DRAWING NUMBER 951225-HJL-B1-00-DR-A-0003b	REVISION P04

Henry J Lyons