



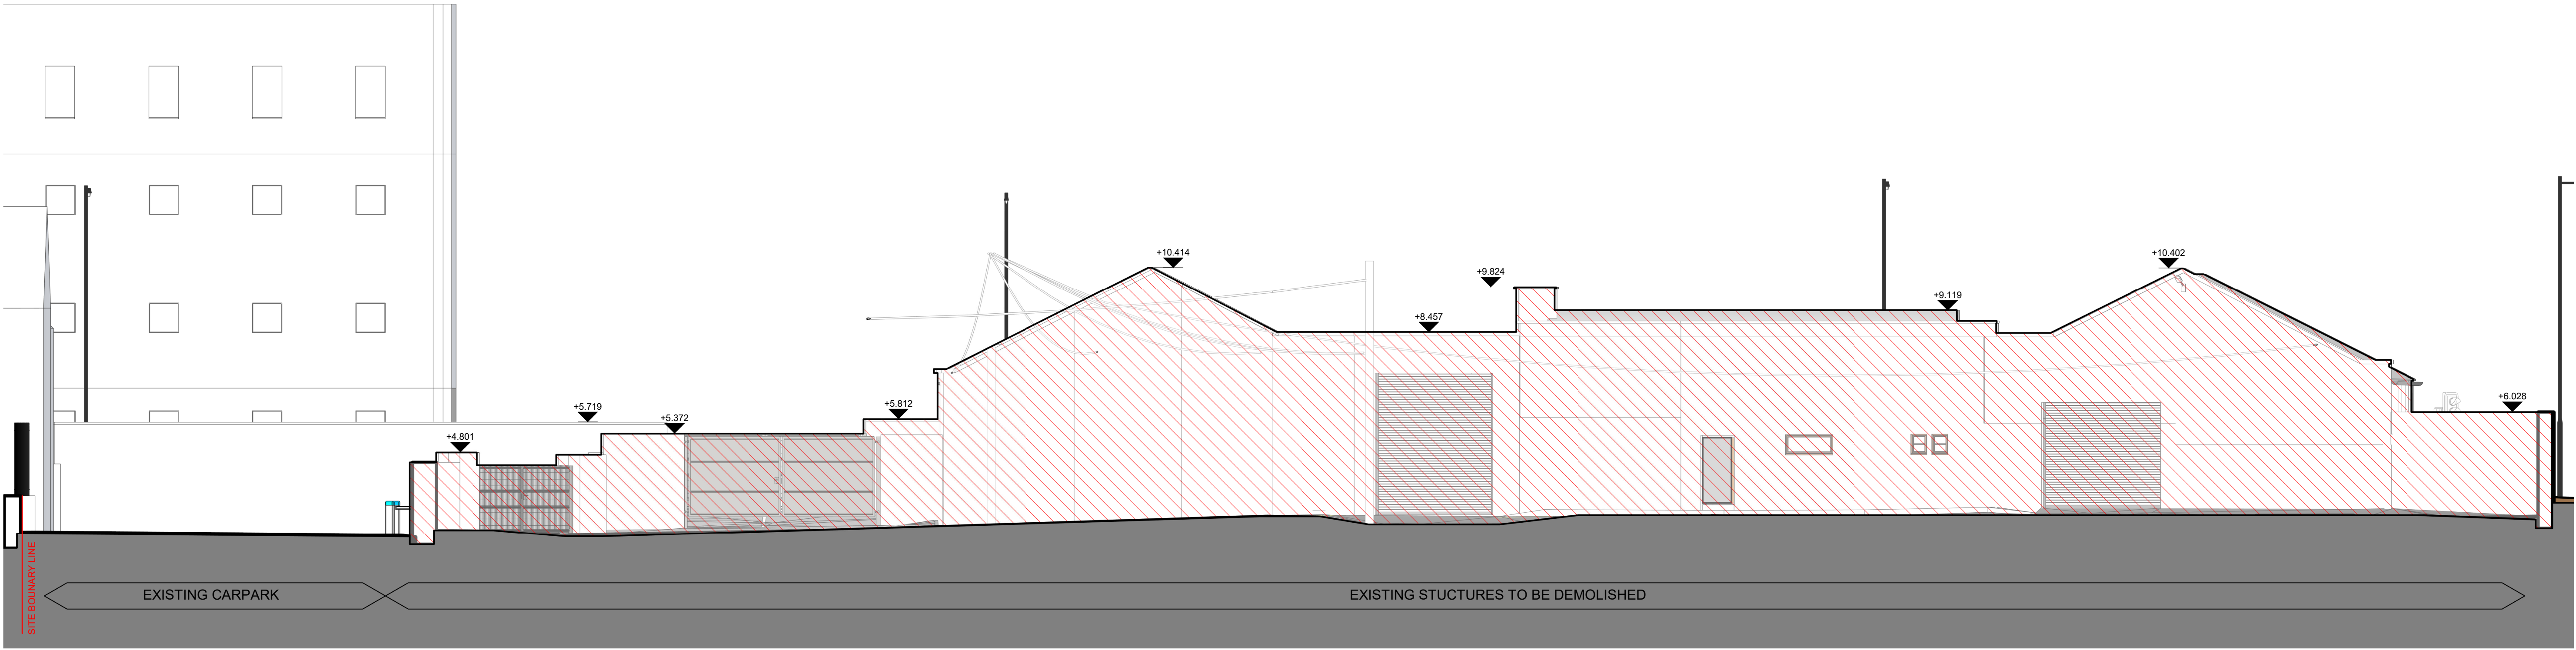

1 **EXISTING ELEVATION SOUTH**
1 : 100

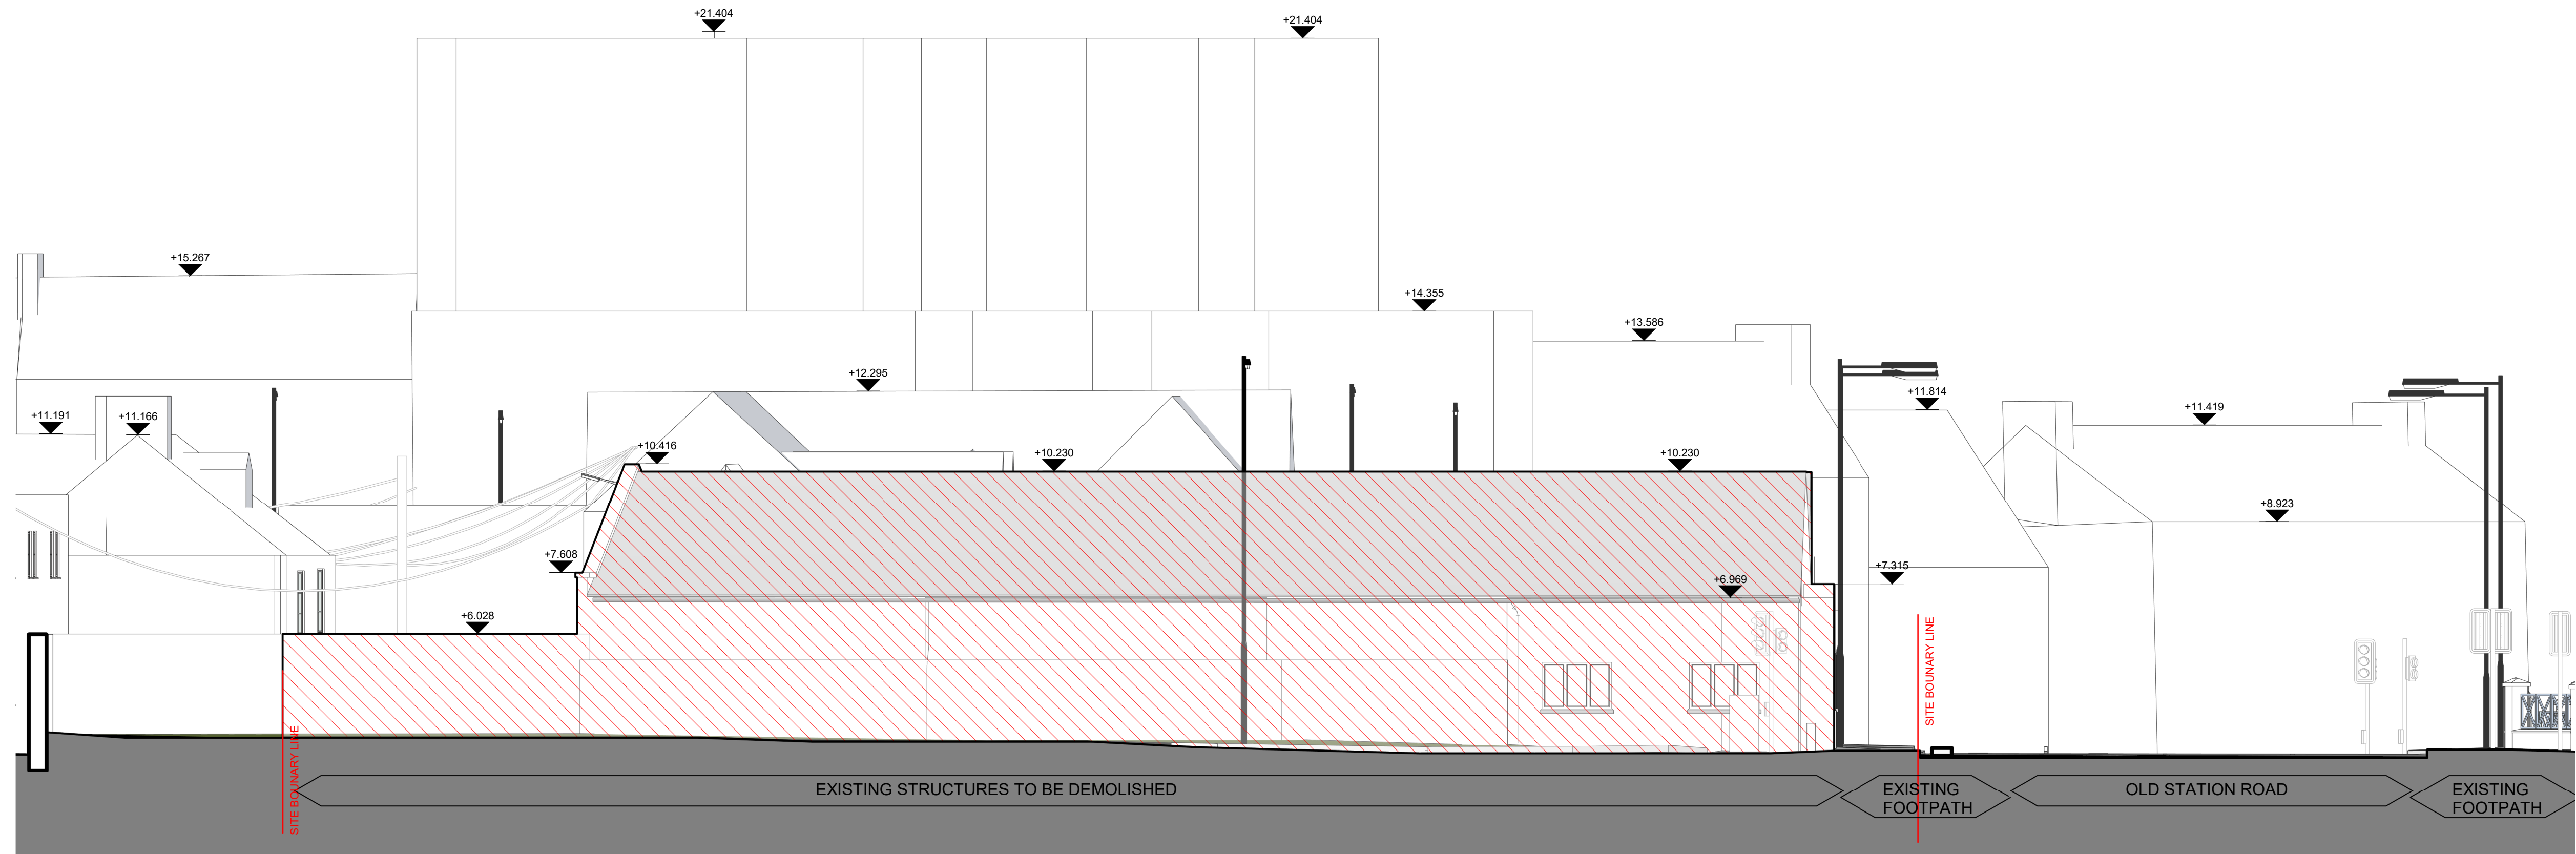

2 **EXISTING ELEVATION EAST**
1 : 100

STRUCTURES TO BE DEMOLISHED

REV	DATE	DESCRIPTION	CKH	DRN
P04	10/09/2025	ISSUED FOR INFORMATION	KM	HJL
P03	25/08/2025	ISSUED FOR INFORMATION	KM	HJL
P02	10/08/2025	ISSUED FOR INFORMATION	KM	HJL
P01	08/05/2025	ISSUE FOR INFORMATION	MB	HJL

STATUS CODE DESCRIPTION
ISSUED FOR INFORMATION

CLIENT
The Land Development Agency on behalf of Cork City Council

PROJECT
Anglesea Terrace Apartments

DRAWING
South & East Elevations - Existing

PROJECT NUMBER: 951225
DATE: 10/09/2025
SCALE@ A1: 1 : 100
DRAWN/CHECKED: AM/OC/ MB

STATUS CODE: 951225-HJL-A-0201
DRAWING NUMBER: P04
REVISION: P04

Henry J Lyons
Architecture + Interiors
henryjlyons.com
+353 1 888 3333
info@henryjlyons.com
51-54 Pearse Street
Dublin D02 KA66