
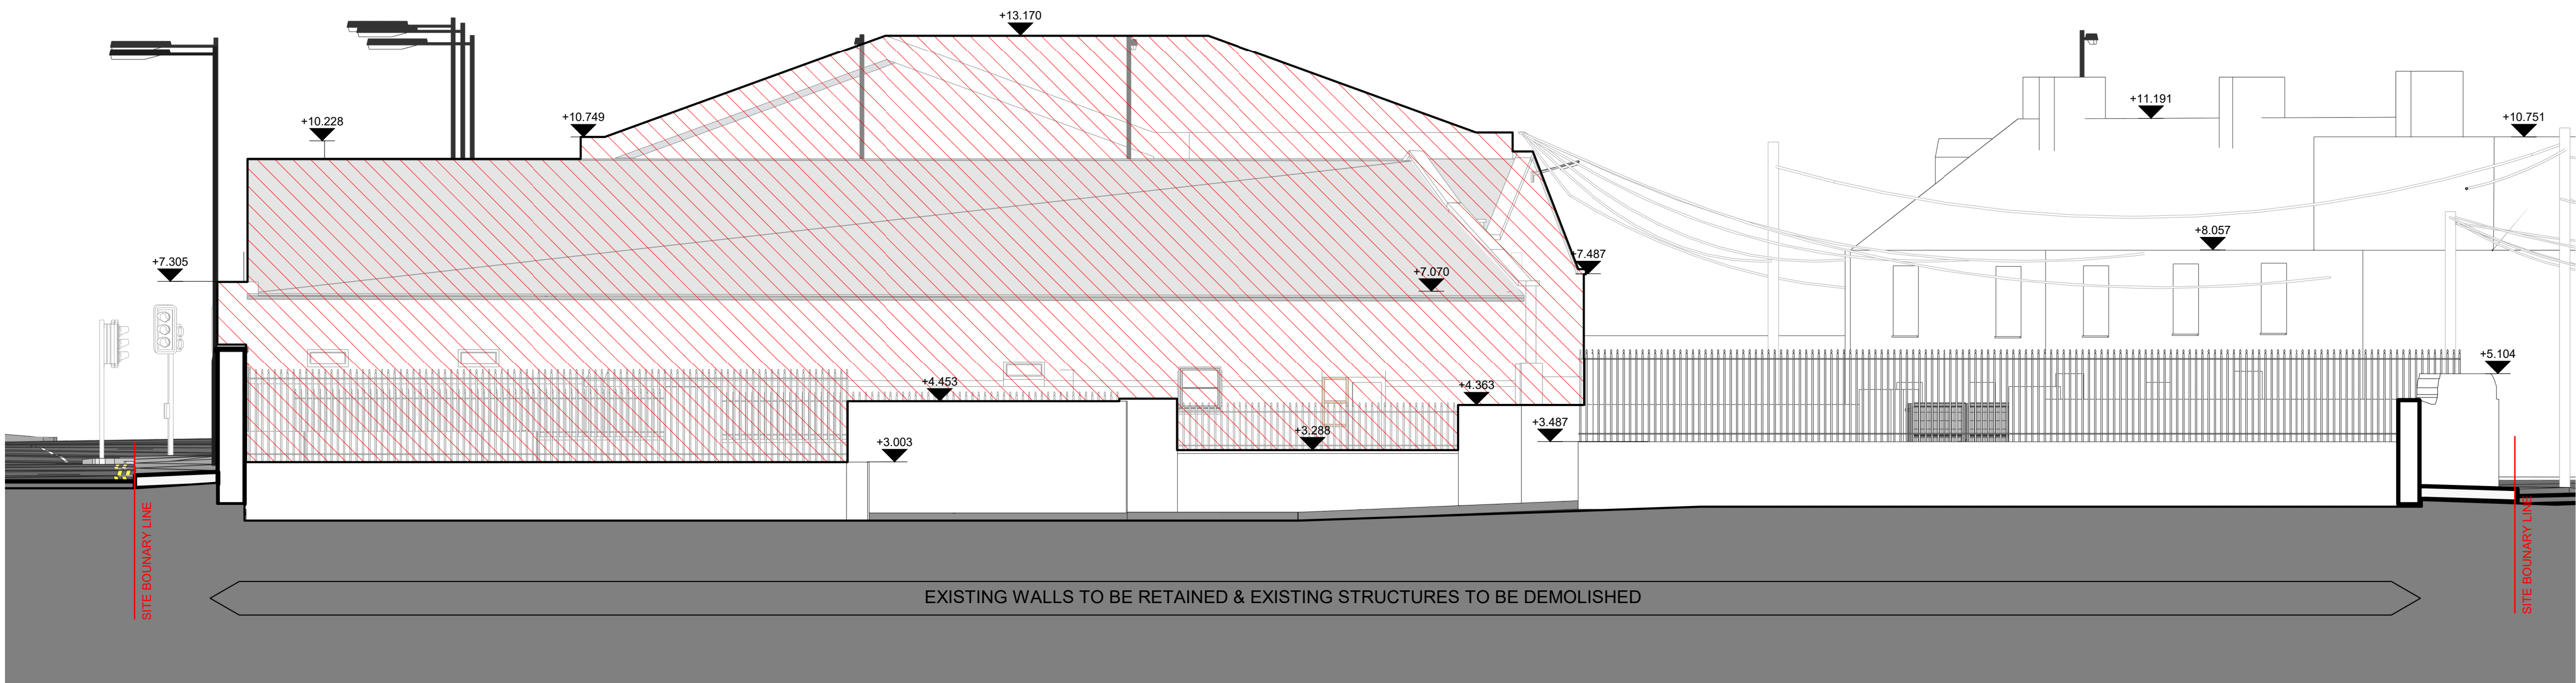


1 **EXISTING ELEVATION NORTH**
1 : 100

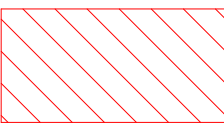

2 **EXISTING ELEVATION WEST**
1 : 100

 STRUCTURES TO BE DEMOLISHED

REV	DATE	DESCRIPTION	CKH	DRN
P04	10/09/2025	ISSUED FOR INFORMATION	KM	HJL
P03	25/08/2025	ISSUED FOR INFORMATION	KM	HJL
P02	10/08/2025	ISSUED FOR INFORMATION	KM	HJL
P01	08/05/2025	ISSUE FOR INFORMATION	MB	HJL

STATUS CODE DESCRIPTION
ISSUED FOR INFORMATION

CLIENT
The Land Development Agency on behalf of Cork City Council

PROJECT
Anglesea Terrace Apartments

DRAWING
North & West Elevations - Existing

PROJECT NUMBER
951225

DATE
10/09/2025

SCALE@ A1:
1 : 100

DRAWN/CHECKED:
AM/OC/ MB

STATUS CODE: DRAWING NUMBER REVISION
951225-HJL-A-0202 P04

Henry J Lyons

Architecture + Interiors
henryjlyons.com

+353 1 888 3333
info@henryjlyons.com

51-54 Pearse Street
Dublin D02 KA66