


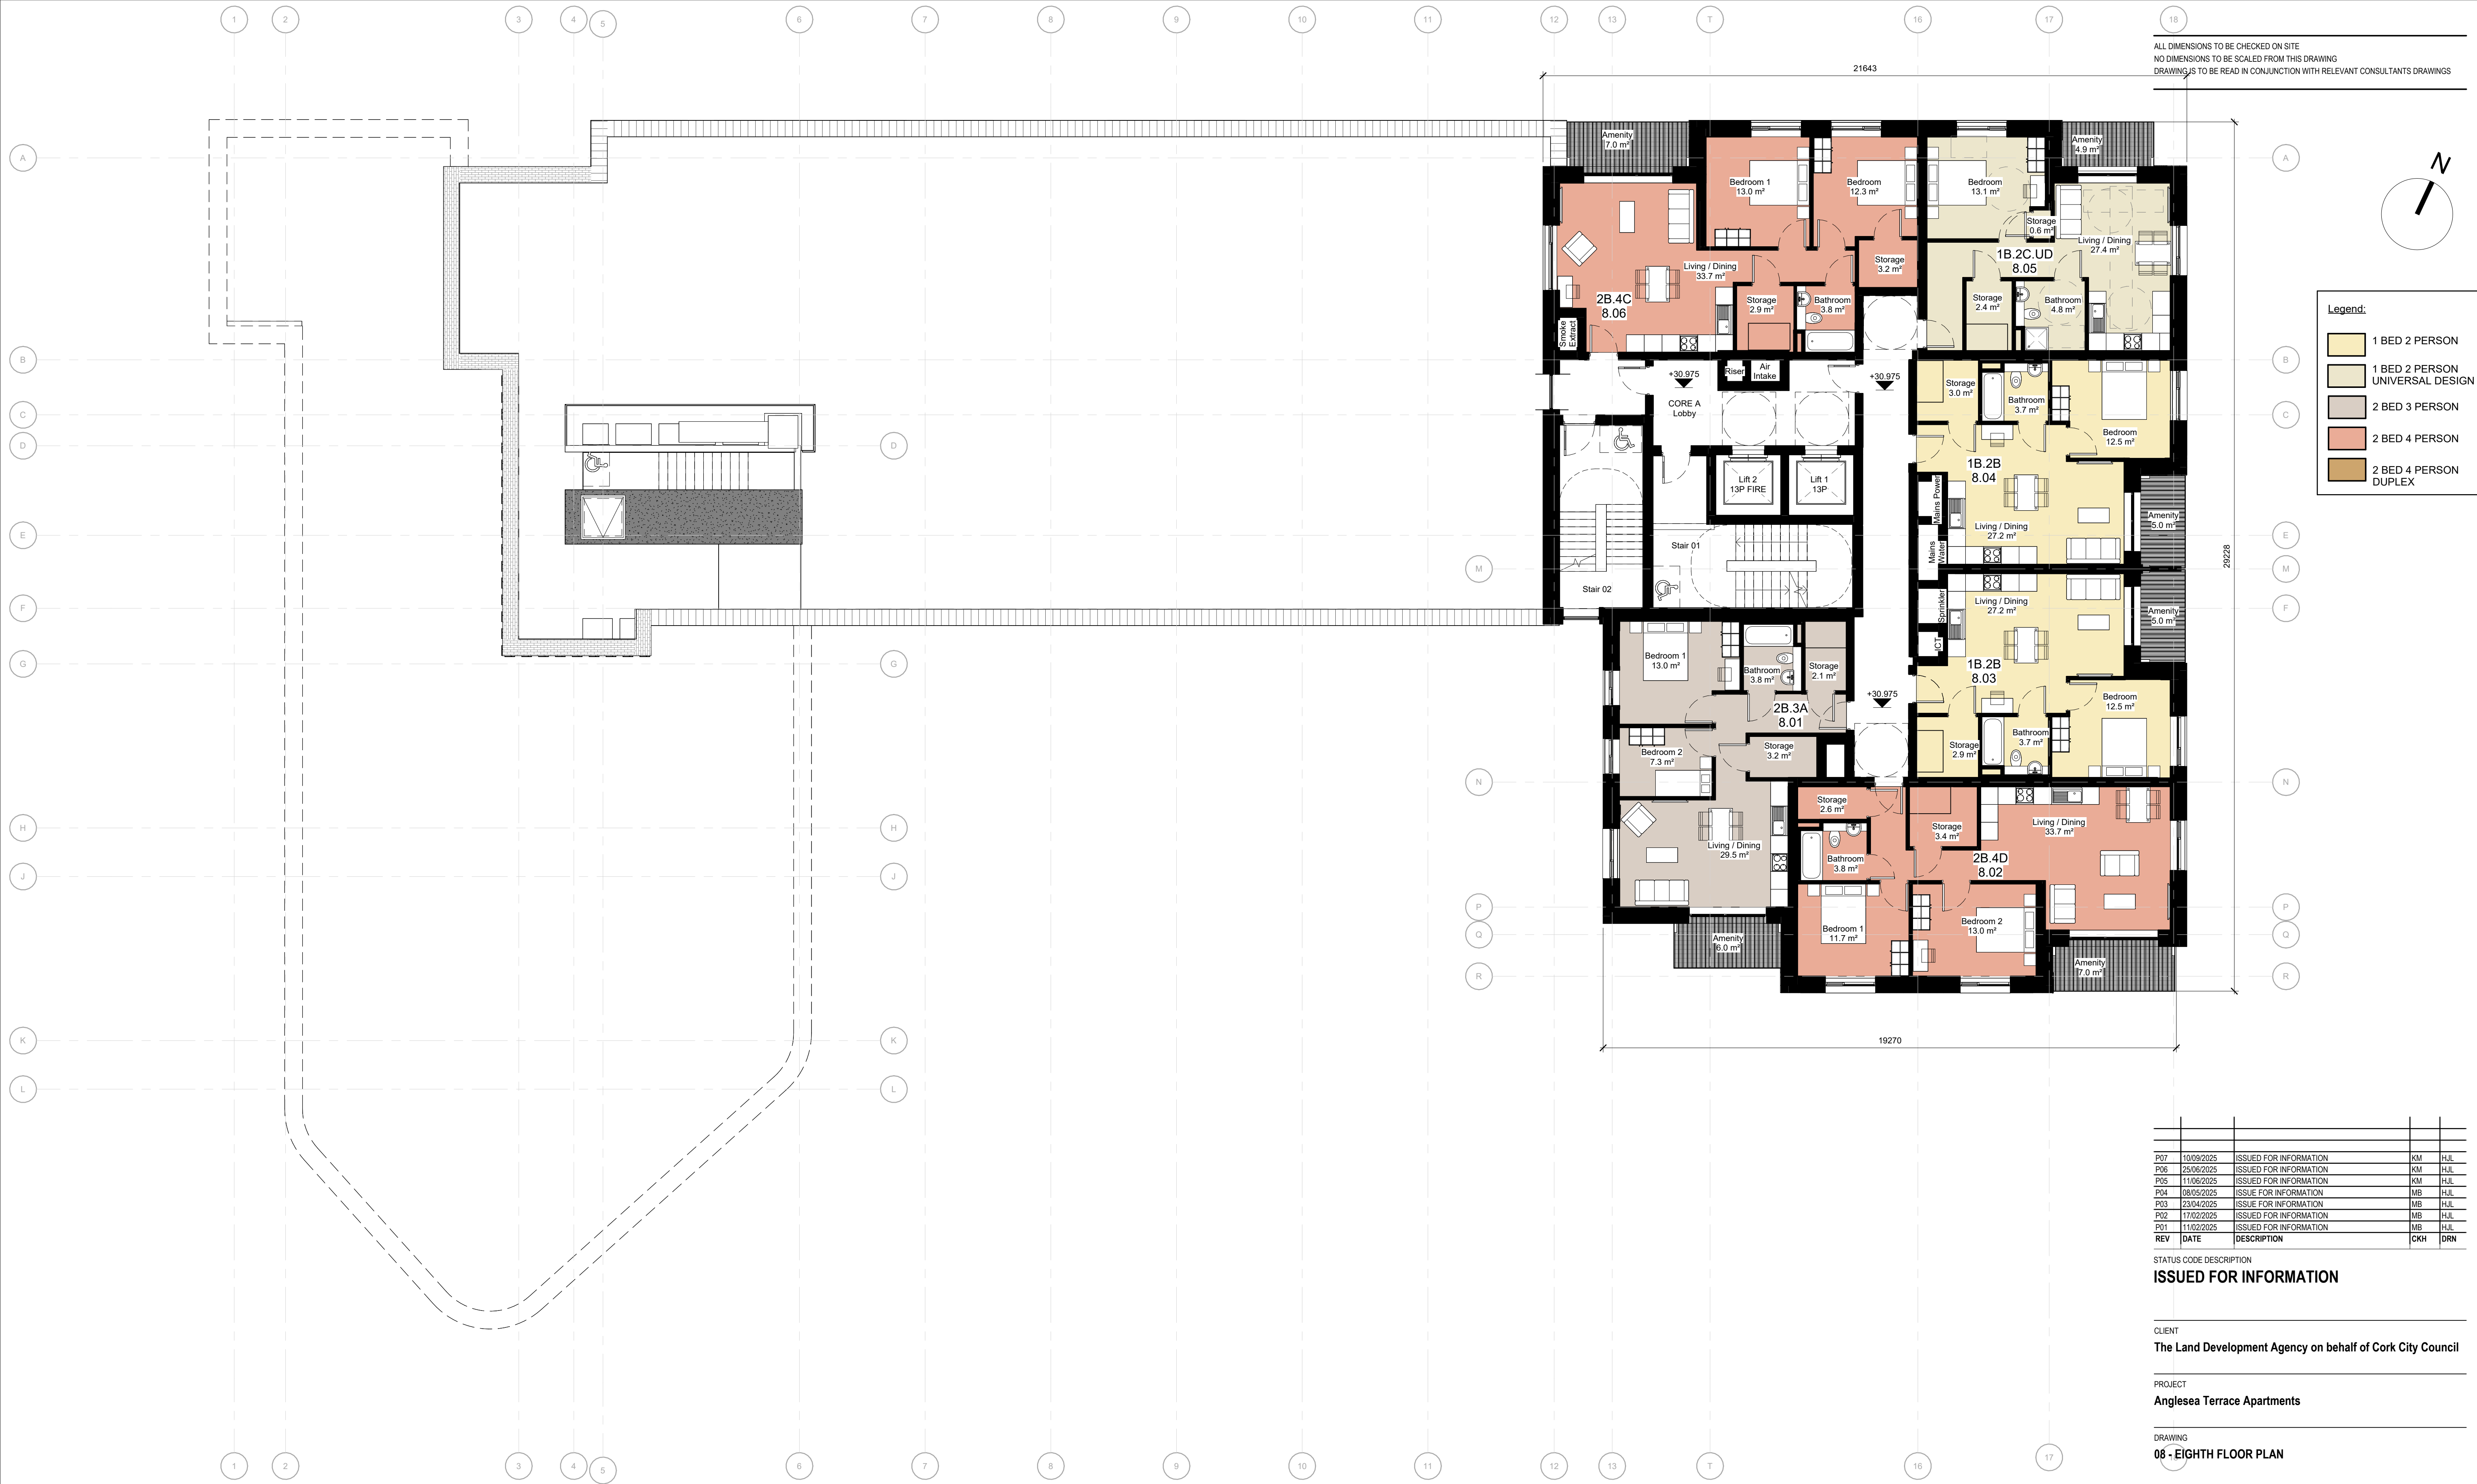

P07	10/09/2025	ISSUED FOR INFORMATION	KM	HJL	
P06	25/06/2025	ISSUED FOR INFORMATION	KM	HJL	
P05	11/06/2025	ISSUED FOR INFORMATION	KM	HJL	
P04	08/05/2025	ISSUE FOR INFORMATION	MB	HJL	
P03	23/04/2025	ISSUE FOR INFORMATION	MB	HJL	
P02	17/02/2025	ISSUED FOR INFORMATION	MB	HJL	
P01	11/02/2025	ISSUED FOR INFORMATION	MB	HJL	
REV	DATE	DESCRIPTION	CKH	DRN	

STATUS CODE DESCRIPTION
ISSUED FOR INFORMATION

CLIENT
The Land Development Agency on behalf of Cork City Council

PROJECT
Anglesea Terrace Apartments

DRAWING
08 - EIGHTH FLOOR PLAN

PROJECT NUMBER 951255	DATE 10/09/2025
SCALE@ A1: 1 : 100	DRAWN/CHECKED: MB/SOS/OCIAM/MB

STATUS CODE:	DRAWING NUMBER	REVISION
S2	951225-HJL-B1-08-DR-A-1008	P07