


ALL DIMENSIONS TO BE CHECKED ON SITE
 NO DIMENSIONS TO BE SCALED FROM THIS DRAWING
 DRAWING IS TO BE READ IN CONJUNCTION WITH RELEVANT CONSULTANTS DRAWINGS

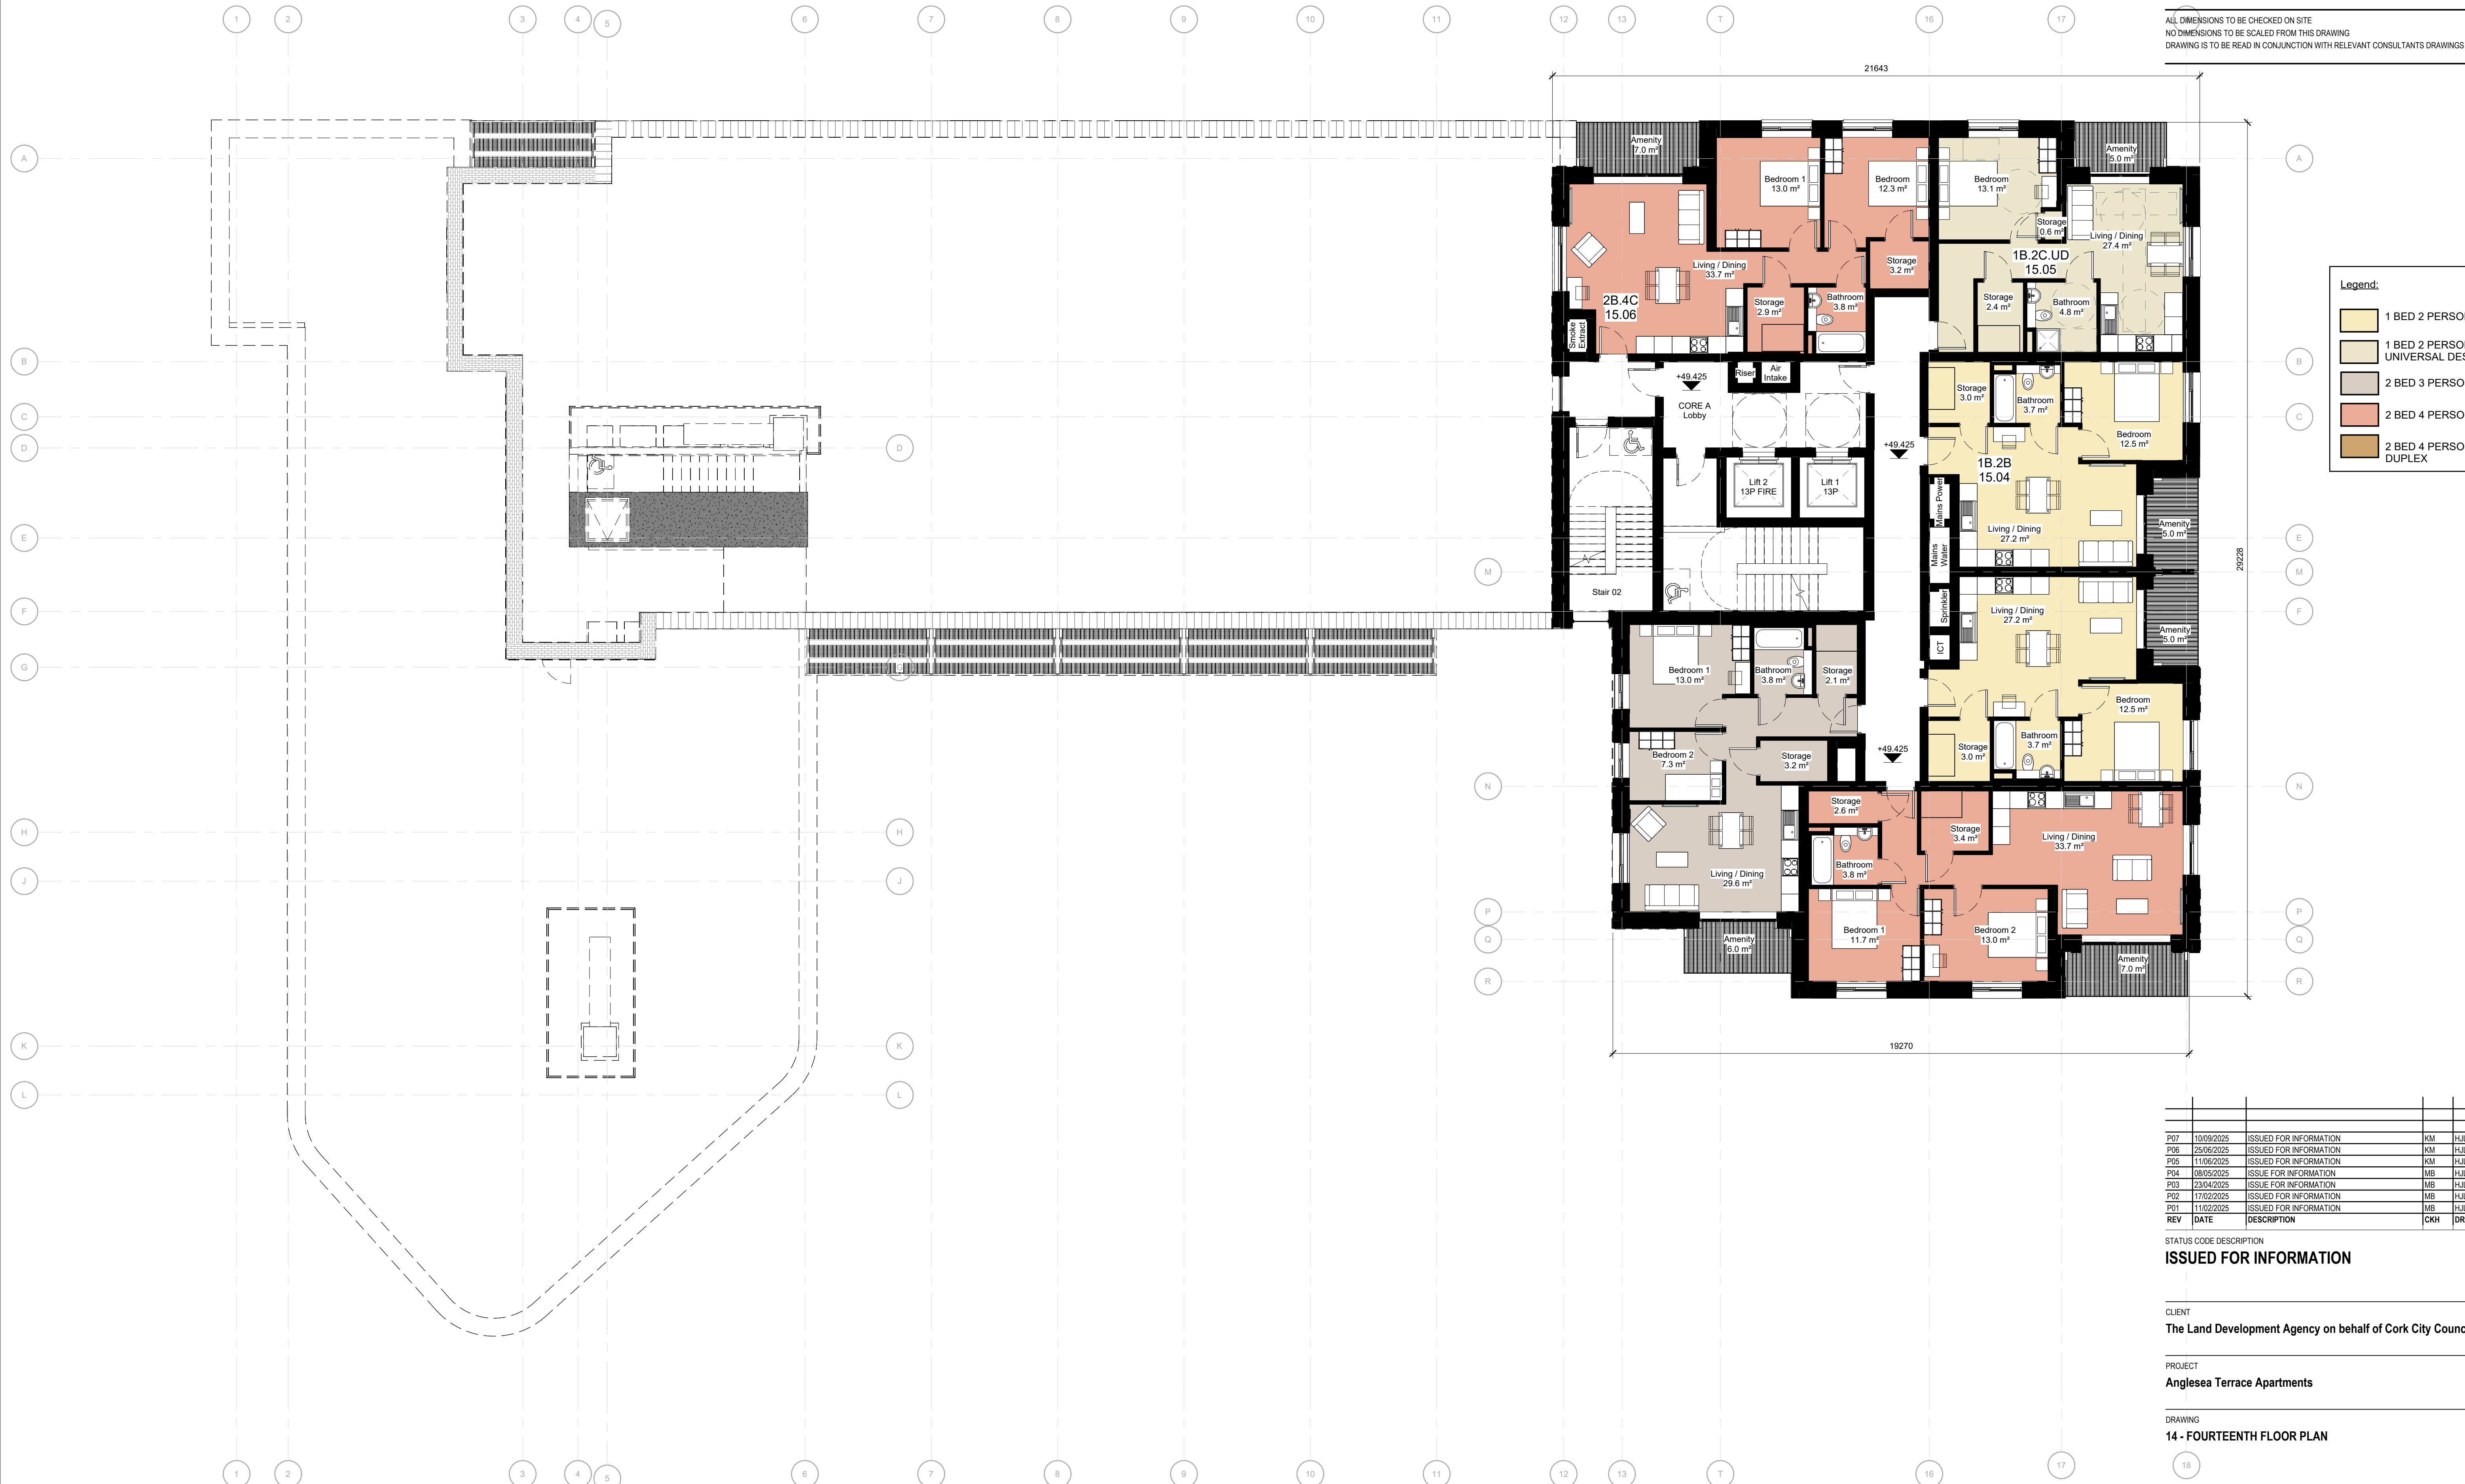

Legend:

- 1 BED 2 PERSON
- 1 BED 2 PERSON UNIVERSAL DESIGN
- 2 BED 3 PERSON
- 2 BED 4 PERSON
- 2 BED 4 PERSON DUPLEX

REV	DATE	DESCRIPTION	CHK	DRN
P07	10/09/2025	ISSUED FOR INFORMATION	KM	HJL
P06	25/06/2025	ISSUED FOR INFORMATION	KM	HJL
P05	11/06/2025	ISSUED FOR INFORMATION	KM	HJL
P04	08/05/2025	ISSUE FOR INFORMATION	MB	HJL
P03	23/04/2025	ISSUE FOR INFORMATION	MB	HJL
P02	17/02/2025	ISSUED FOR INFORMATION	MB	HJL
P01	11/02/2025	ISSUED FOR INFORMATION	MB	HJL

STATUS CODE DESCRIPTION
ISSUED FOR INFORMATION

CLIENT
The Land Development Agency on behalf of Cork City Council

PROJECT
Anglesea Terrace Apartments

DRAWING
14 - FOURTEENTH FLOOR PLAN

PROJECT NUMBER: 951255
 DATE: 10/09/2025

SCALE@ A1: 1:100
 DRAWING CHECKED: MB/SOS/OCIAM/MB

STATUS CODE: S2
 DRAWING NUMBER: 951225-HJL-B1-14-DR-A-1014
 REVISION: P07

Henry J Lyons

Architecture + Interiors
 henrylyons.com
 +353 1 888 3333
 info@henrylyons.com
 51-54 Pearse Street
 Dublin D02 KA66