



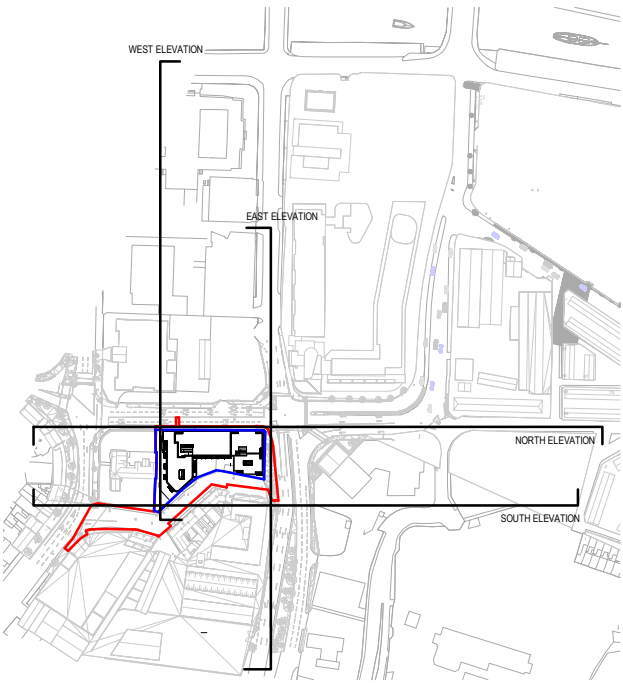

KEY PLAN 1:5000

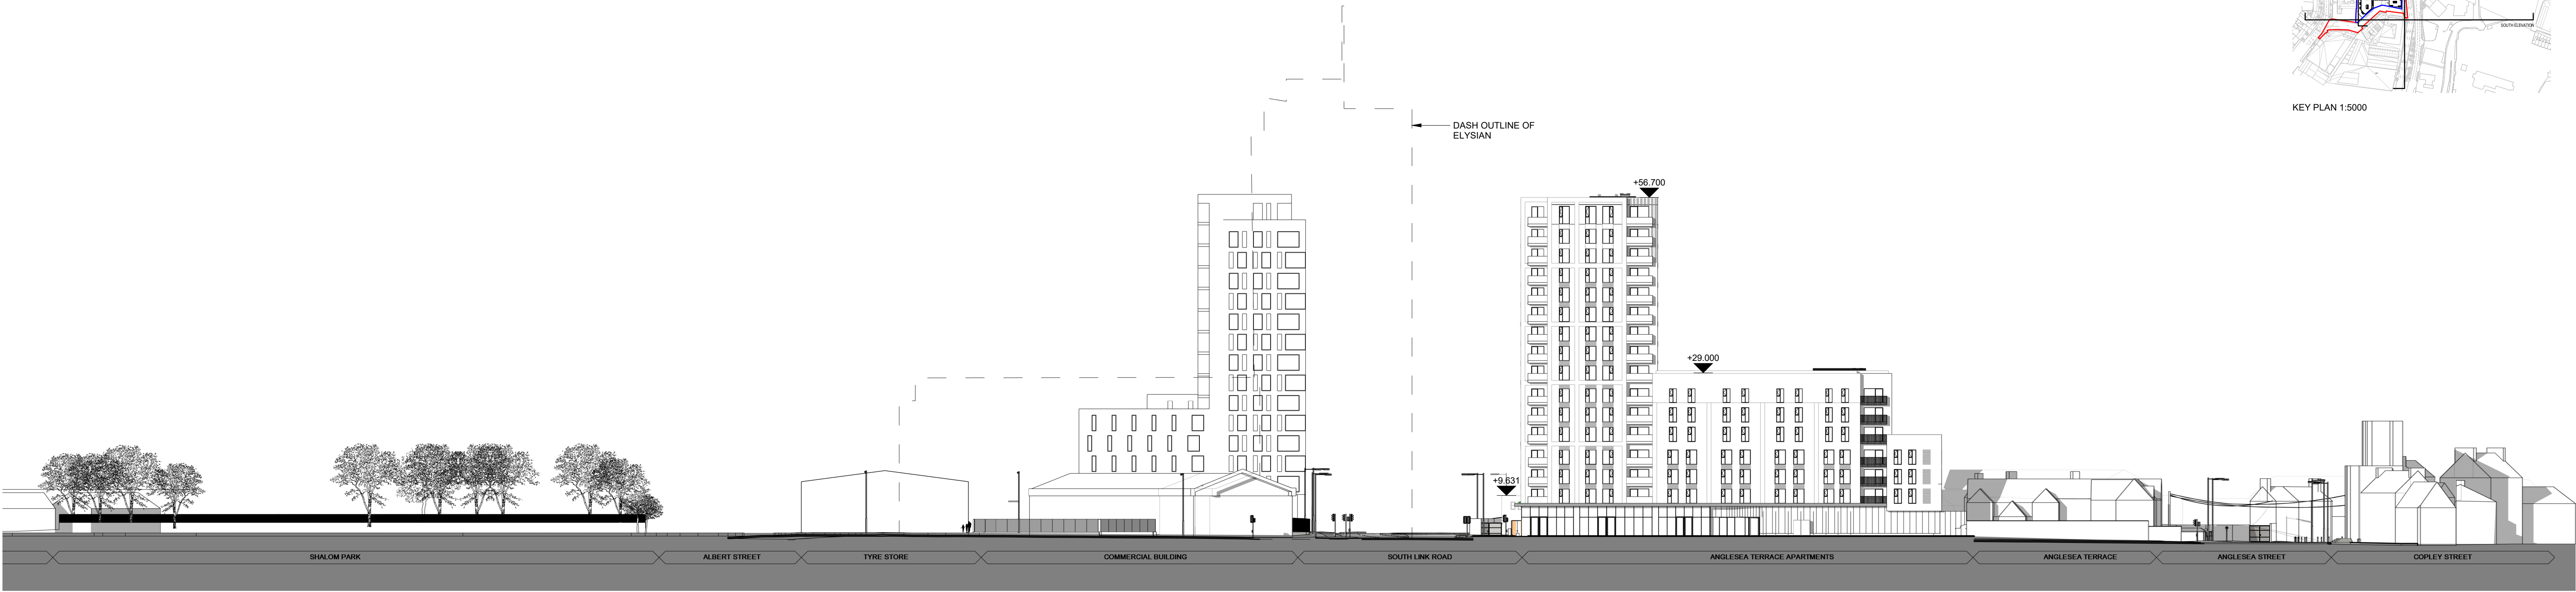

2

NORTH Contextual Elevation

1 : 500



1

EAST Contextual Elevation

1 : 500

P04	10/09/2025	ISSUED FOR INFORMATION	KM	HJL
P03	25/08/2025	ISSUED FOR INFORMATION	KM	HJL
P02	11/08/2025	ISSUED FOR INFORMATION	KM	HJL
P01	17/02/2025	ISSUED FOR INFORMATION	MB	HJL
REV	DATE	DESCRIPTION	CKH	DRN

STATUS CODE DESCRIPTION

SUITABLE FOR INFORMATION

CLIENT

The Land Development Agency on behalf of Cork City Council

PROJECT

Anglesea Terrace Apartments

DRAWING

ELEVATIONS

NORTH & EAST ELEVATION CONTEXTUAL VIEW

PROJECT NUMBER	DATE
951255	10/09/2025
SCALE@A0:	DRAWN/CHECKED:
As indicated	MB/SOS/CIAM/MB

STATUS CODE:	DRAWING NUMBER	REVISION
S2	951225-HJL-B1-ZZ-DR-A-2006	P04

Henry J Lyons

Architecture + Interiors
henryjlyons.com

+353 1 888 3333
info@henryjlyons.com

51-54 Pearse Street
Dublin D02 KA66