


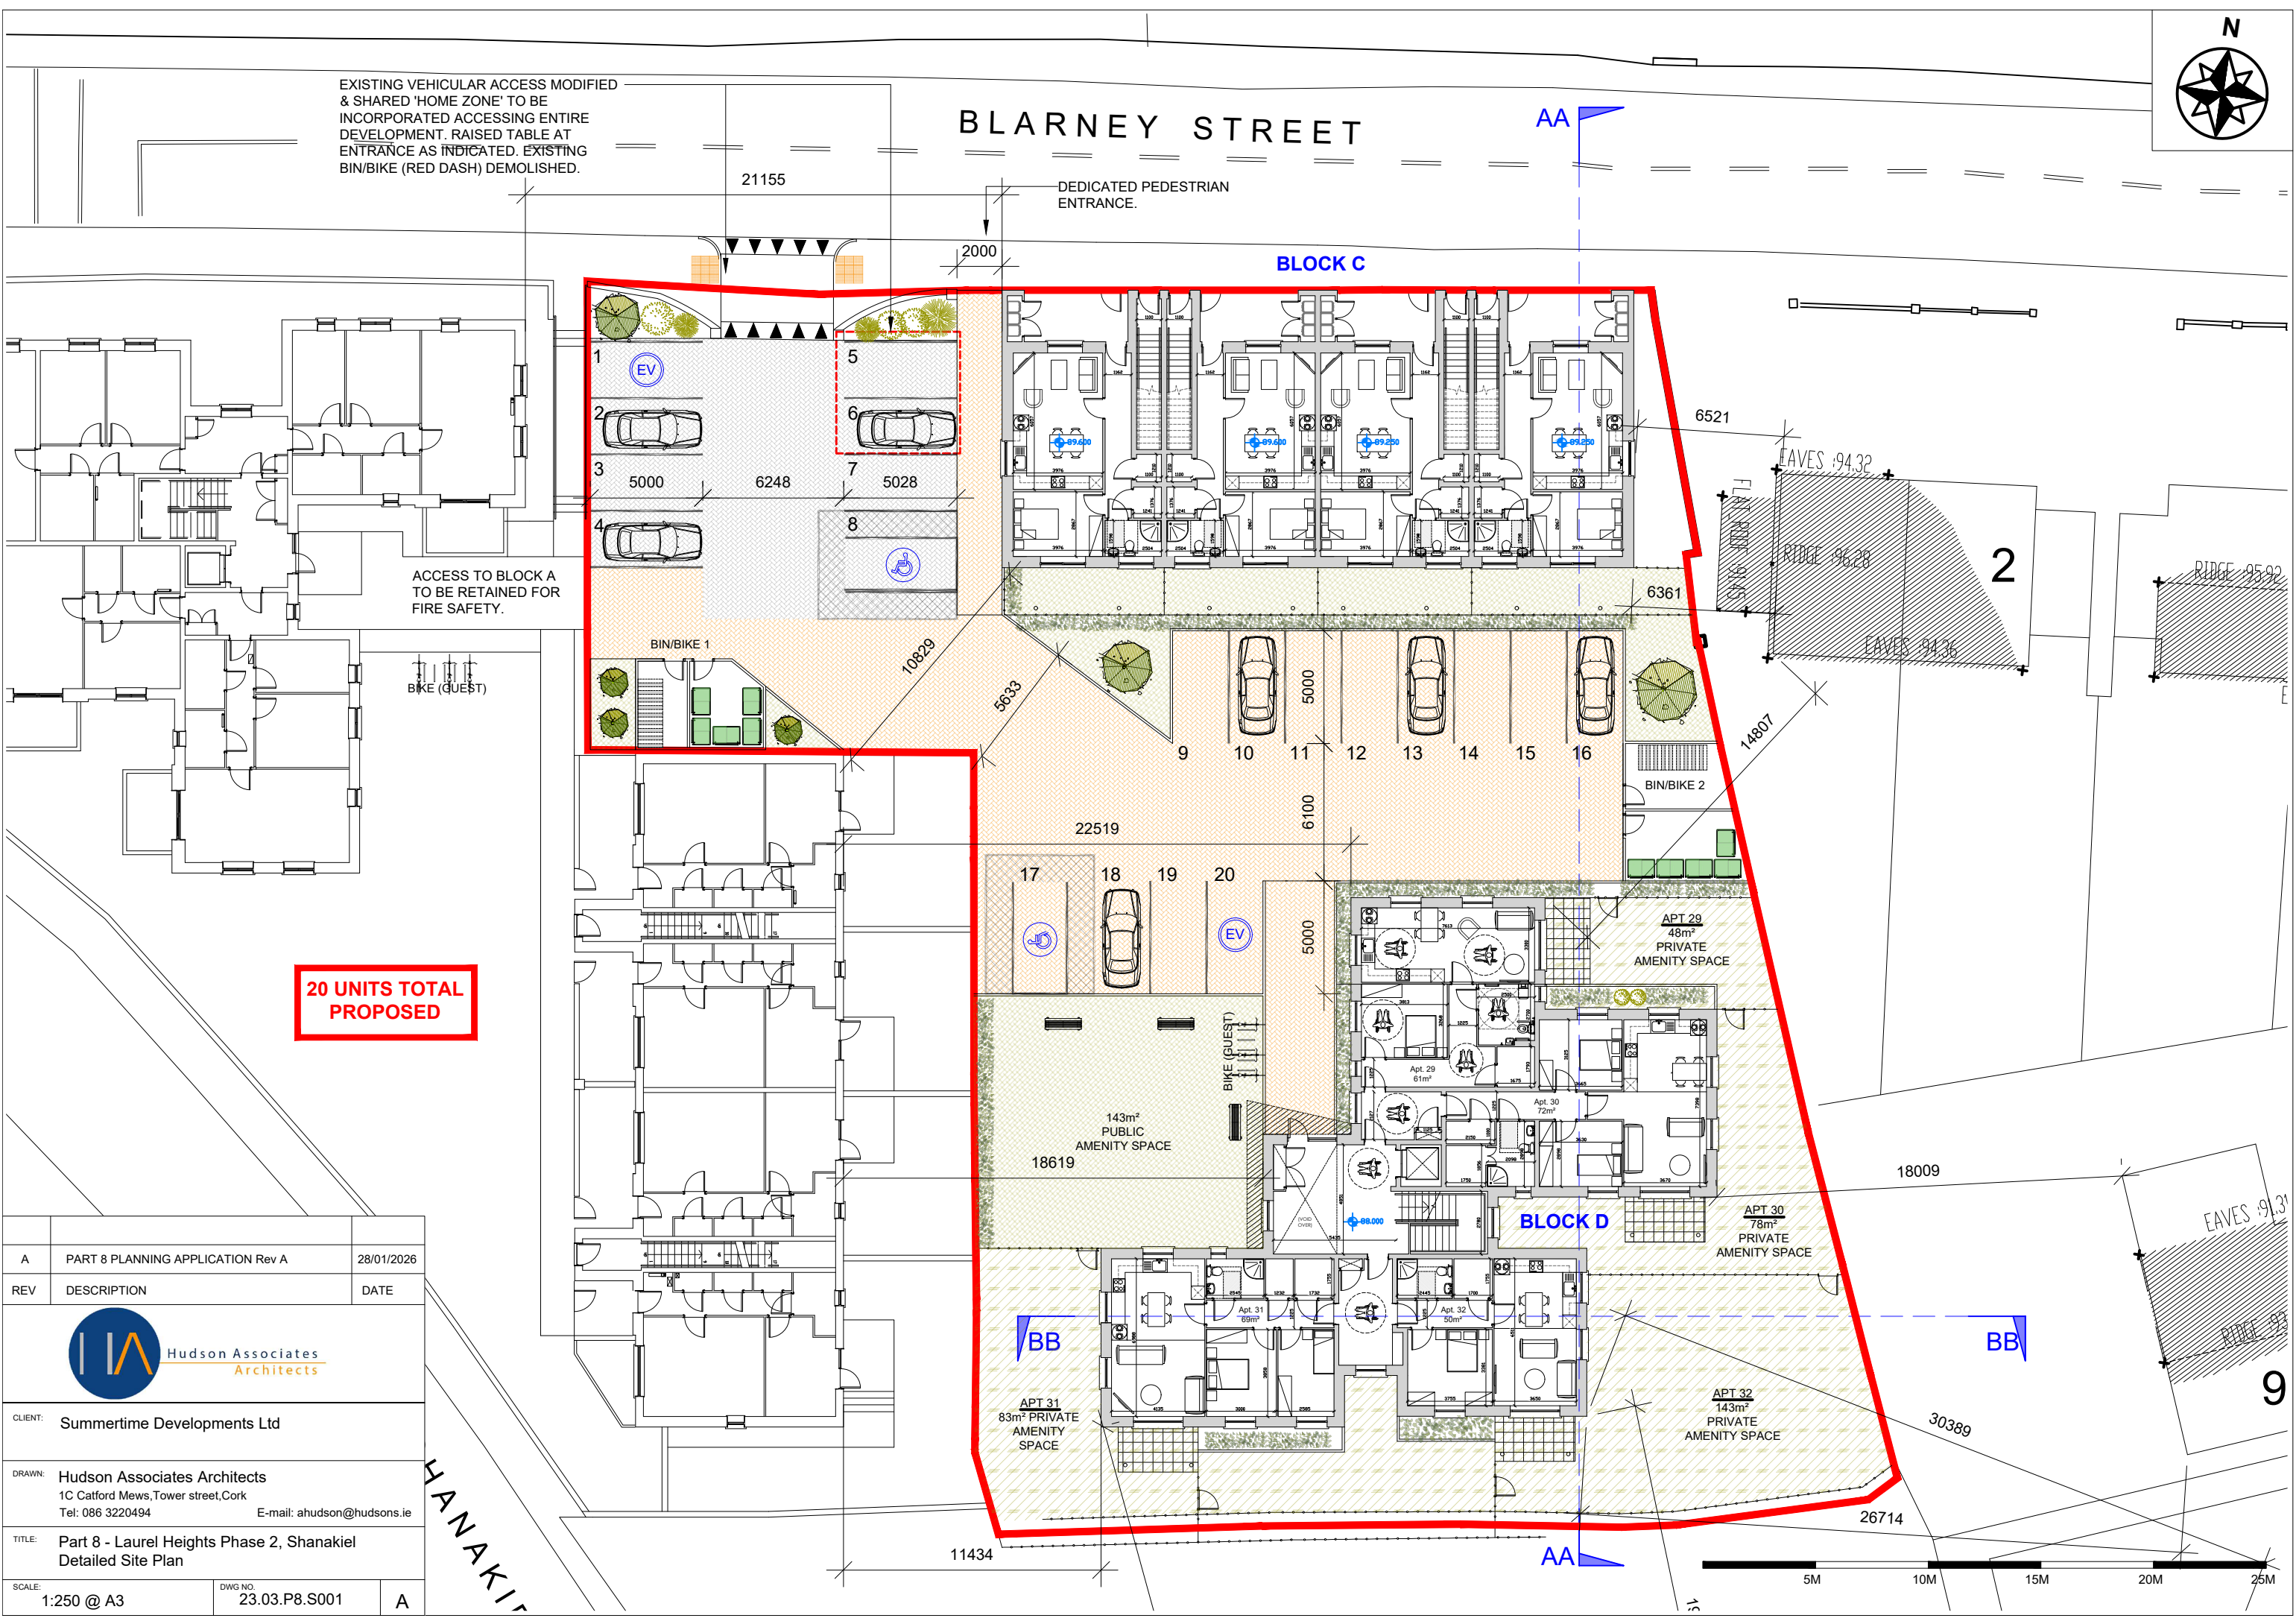

A	PART 8 PLANNING APPLICATION Rev A	28/01/2026
REV	DESCRIPTION	DATE
 Hudson Associates Architects		
CLIENT:	Summertime Developments Ltd	
DRAWN:	Hudson Associates Architects 1C Catford Mews, Tower street, Cork Tel: 086 3220494 E-mail: ahudson@hudsons.ie	
TITLE:	Part 8 - Laurel Heights Phase 2, Shanakiel Detailed Site Plan	
SCALE:	1:250 @ A3	DWG NO: 23.03.P8.S001
		A