



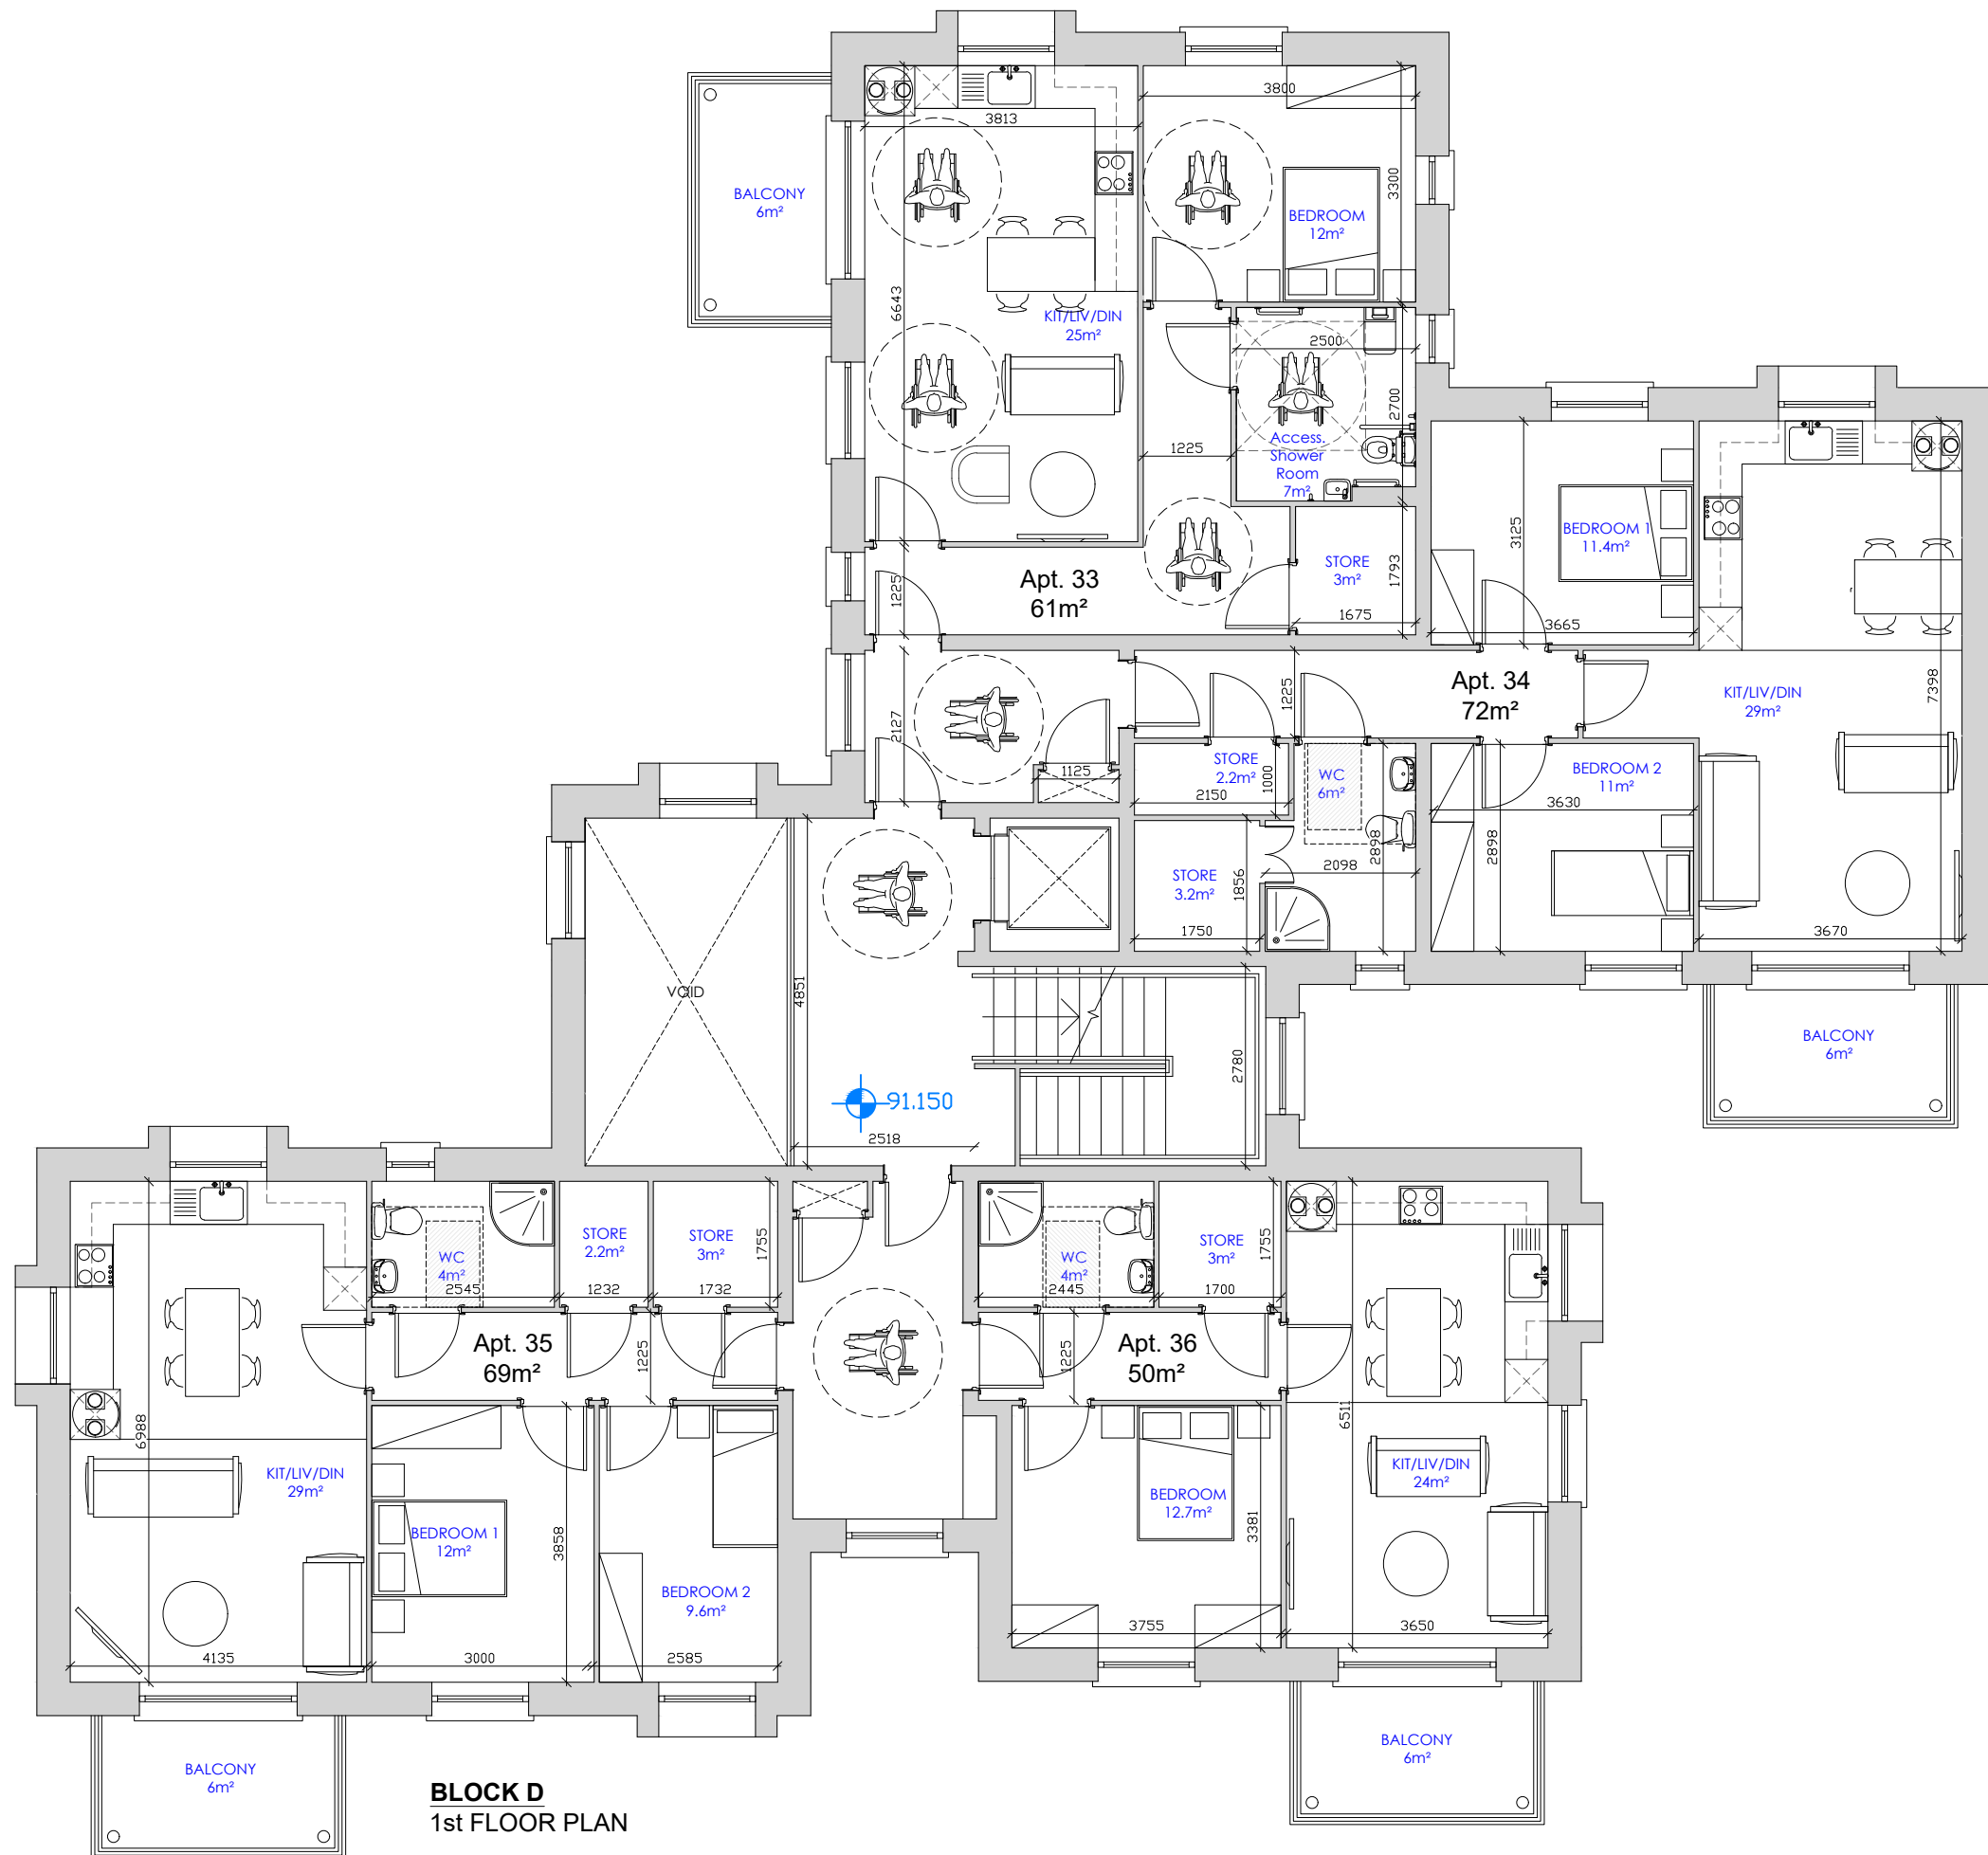


BLOCK D
1st FLOOR PLAN
SCALE 1:100 (A3)

A	PART 8 PLANNING APPLICATION	04/07/2025
REV	DESCRIPTION	DATE
 Hudson Associates Architects		
CLIENT:	Summertime Developments Ltd	
DRAWN:	Hudson Associates Architects 1C Catford Mews, Tower street, Cork Tel: 086 3220494 E-mail: ahudson@hudsons.ie	
TITLE:	Part 8 - Laurel Heights Phase 2, Shanakiel Block D - Proposed 1st Floor Plan	
SCALE:	1:100 @ A3	DWG NO. 23.03.P8.D101
		A

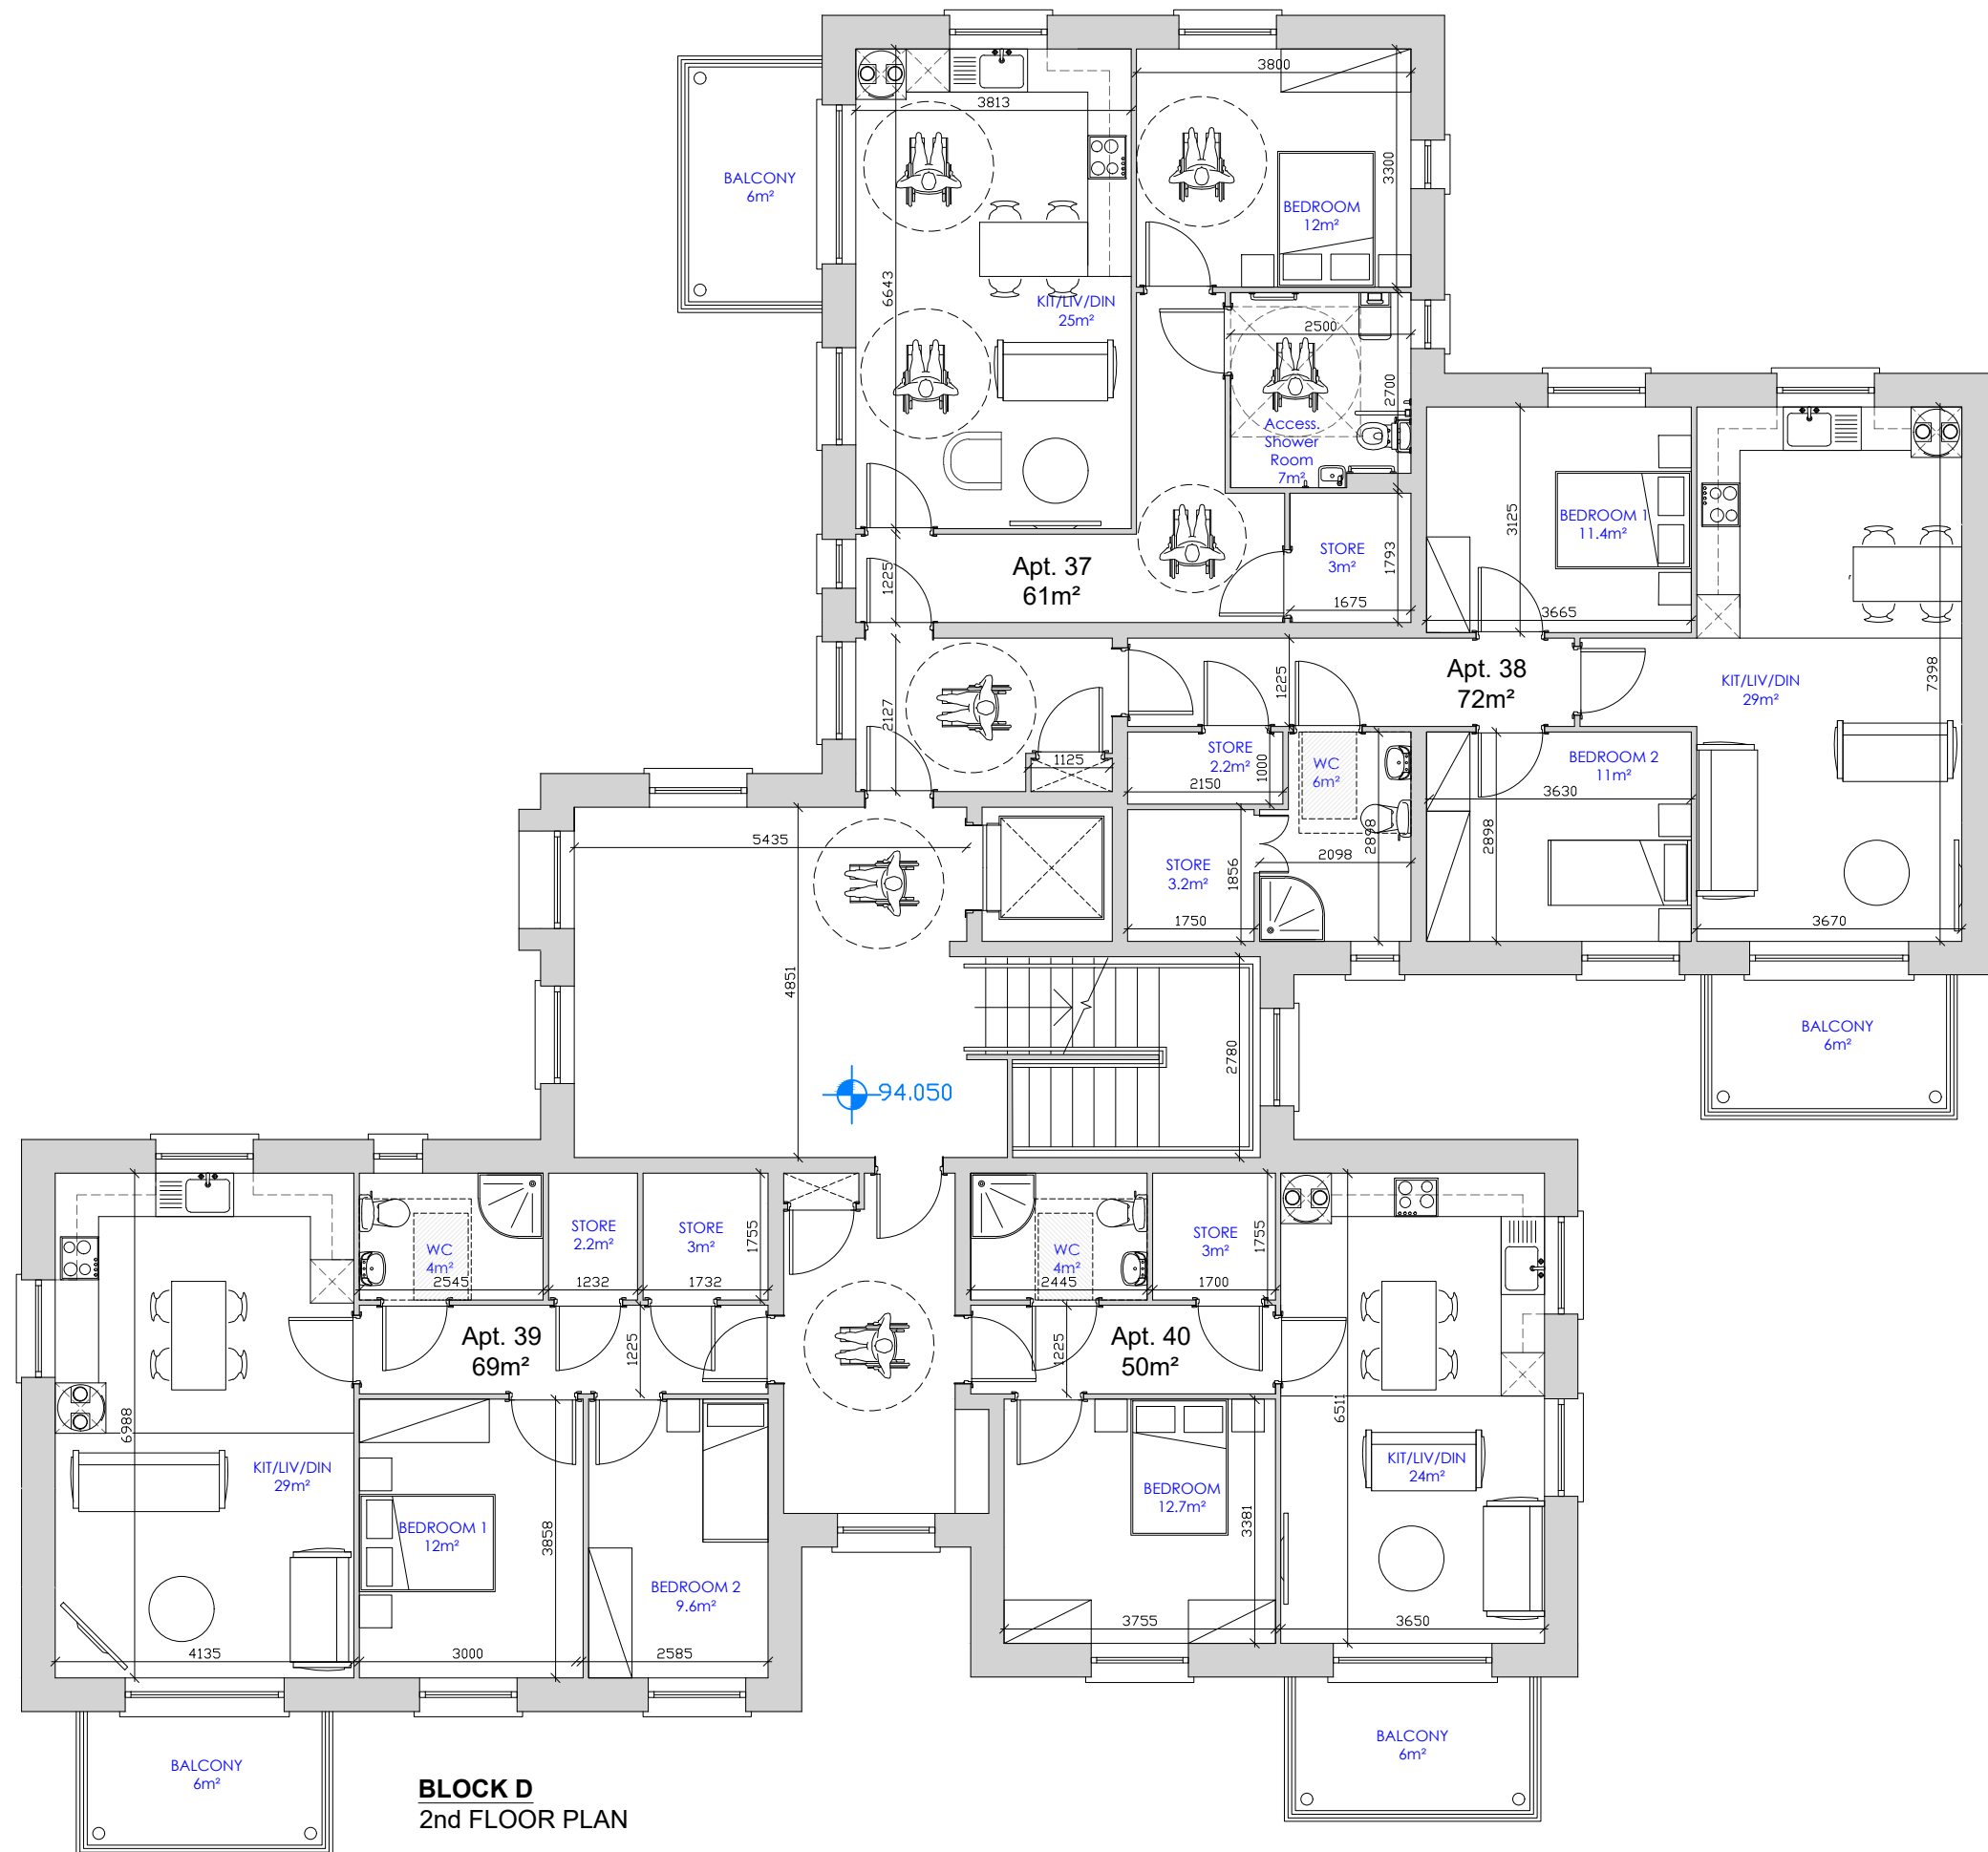


BLOCK D
2nd FLOOR PLAN
SCALE 1:100 (A3)

A	PART 8 PLANNING APPLICATION	04/07/2025
REV	DESCRIPTION	DATE
 Hudson Associates Architects		
CLIENT:	Summertime Developments Ltd	
DRAWN:	Hudson Associates Architects 1C Catford Mews, Tower street, Cork Tel: 086 3220494 E-mail: ahudson@hudsons.ie	
TITLE:	Part 8 - Laurel Heights Phase 2, Shanakiel Block D - Proposed 2nd Floor Plan	
SCALE:	1:100 @ A3	DWG NO. 23.03.P8.D102
		A

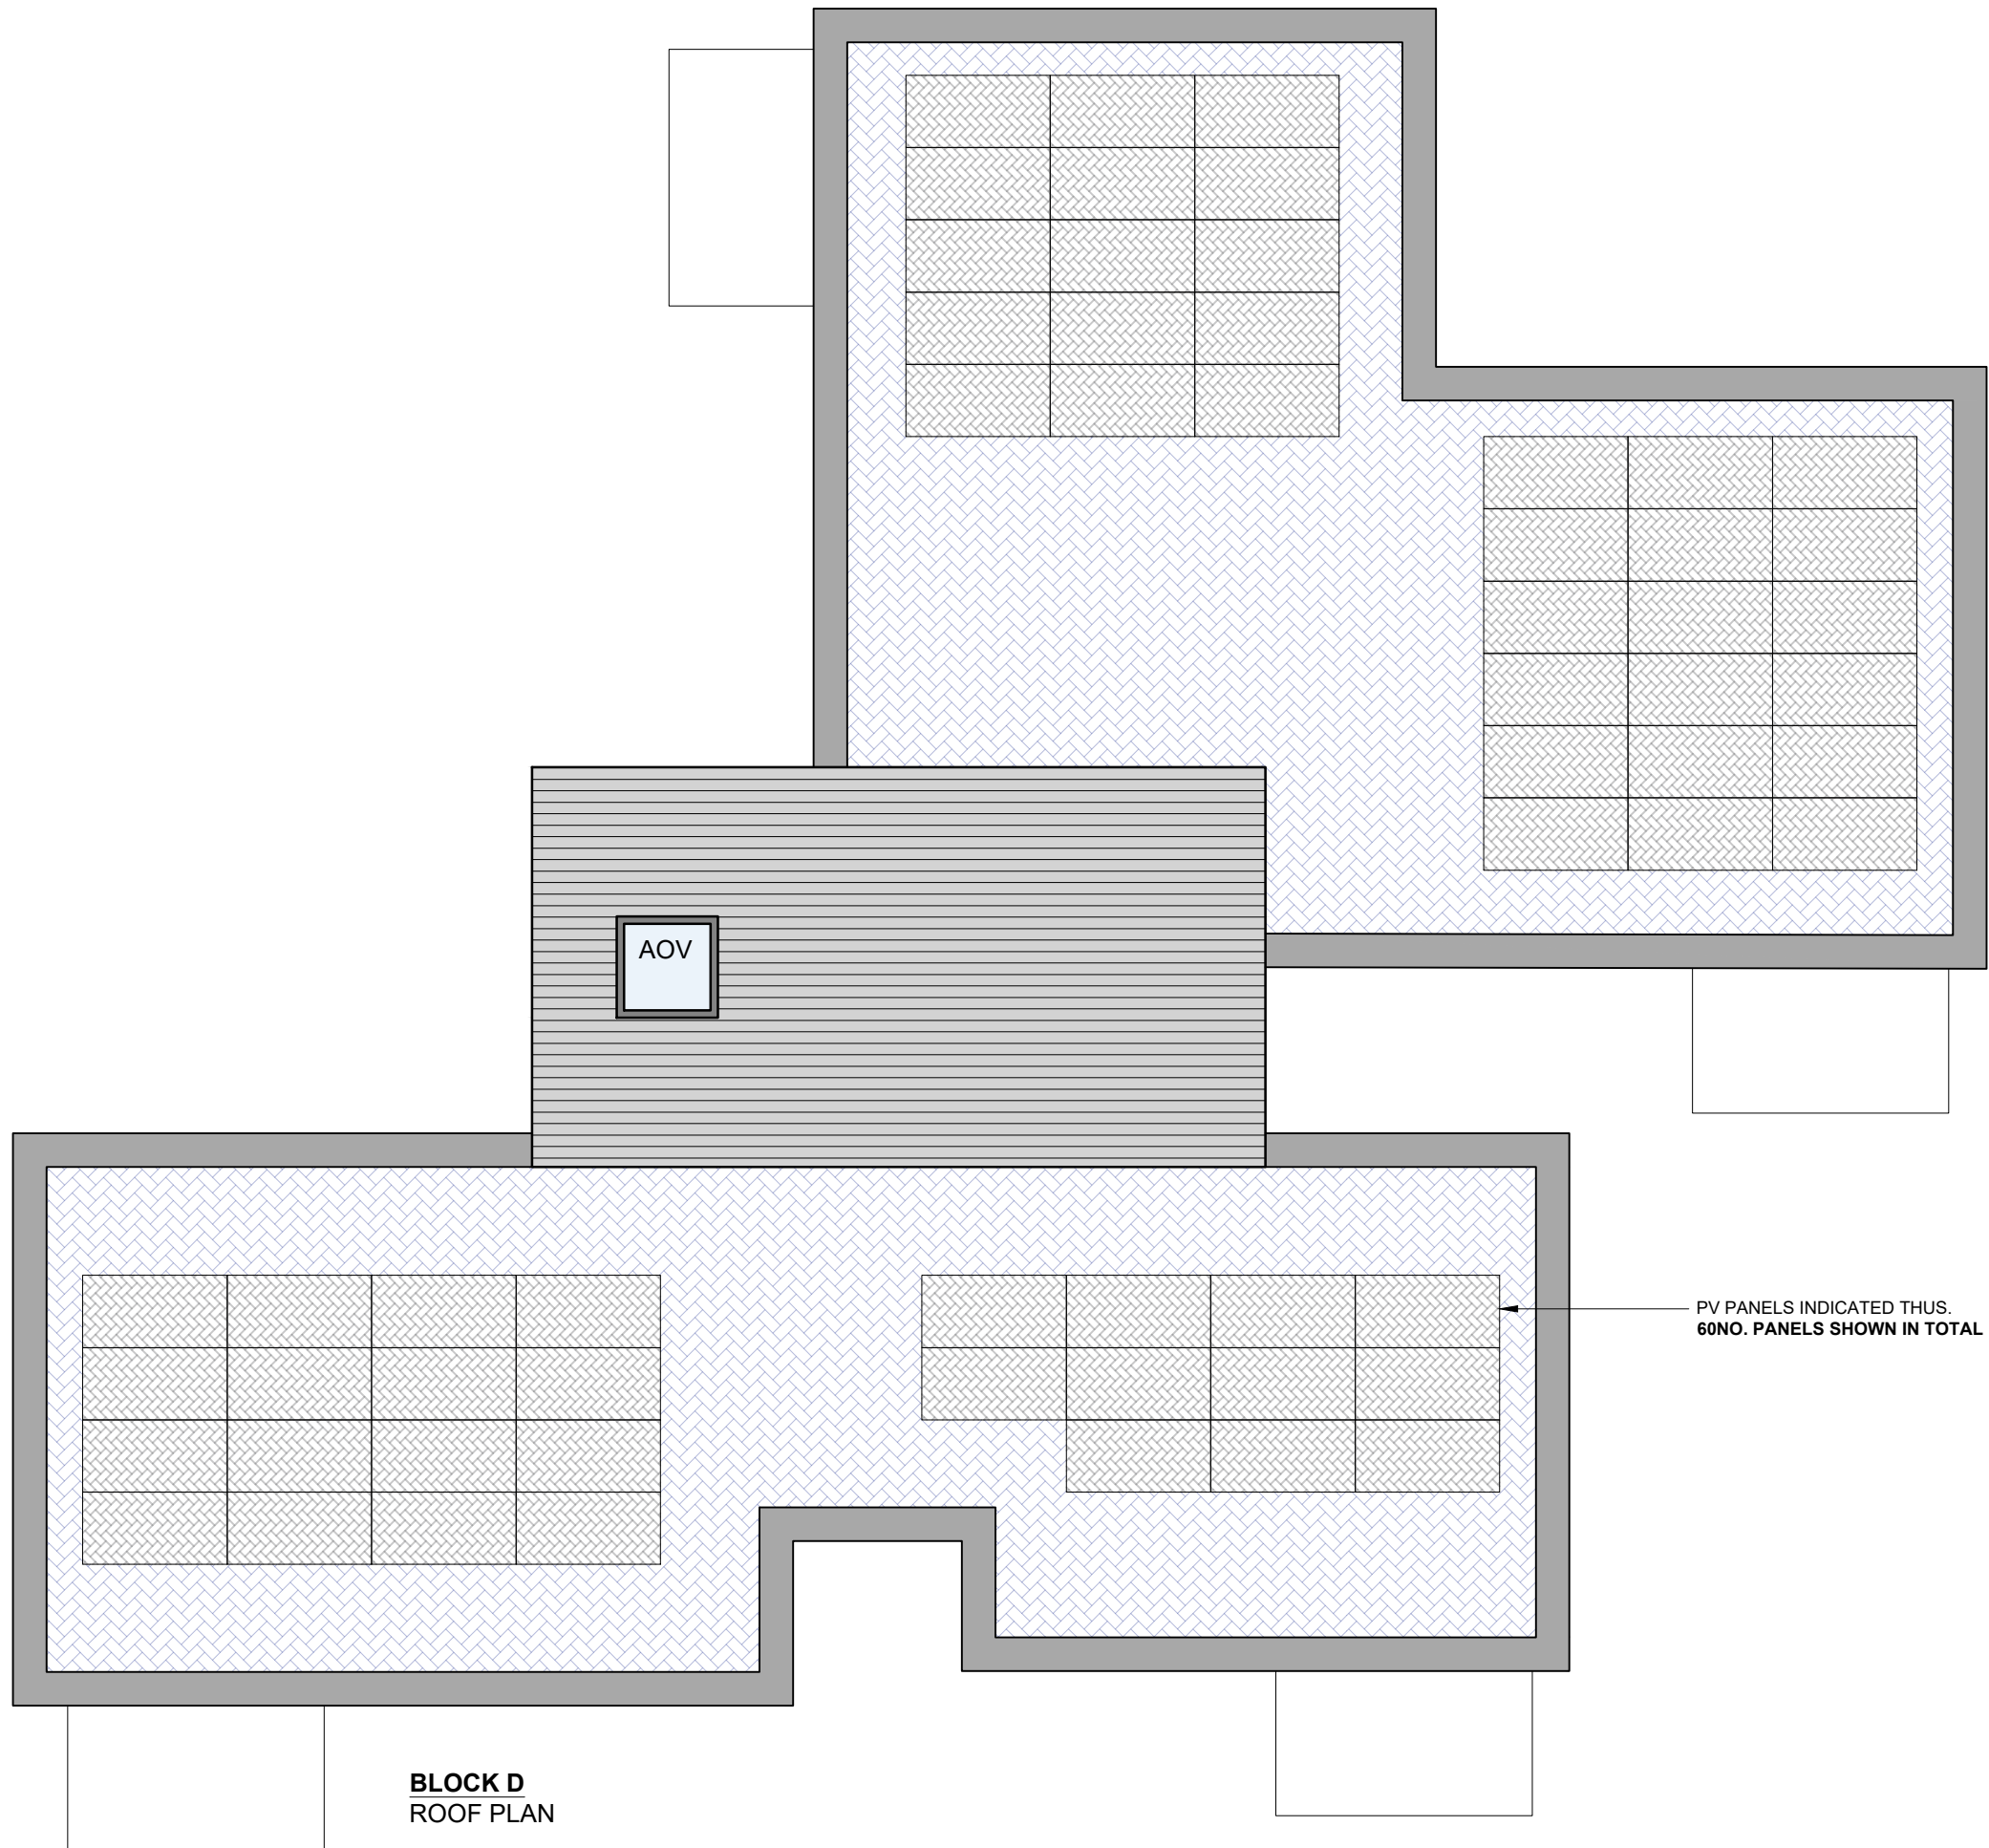

BLOCK D
ROOF PLAN
SCALE 1:100 (A3)

A	PART 8 PLANNING APPLICATION	04/07/2025
REV	DESCRIPTION	DATE
 Hudson Associates Architects		
CLIENT:	Summertime Developments Ltd	
DRAWN:	Hudson Associates Architects 1C Catford Mews, Tower street, Cork Tel: 086 3220494 E-mail: ahudson@hudsons.ie	
TITLE:	Part 8 - Laurel Heights Phase 2, Shanakiel Block D - Roof Plan	
SCALE:	1:100 @ A3	DWG NO. 23.03.P8.D103
		A

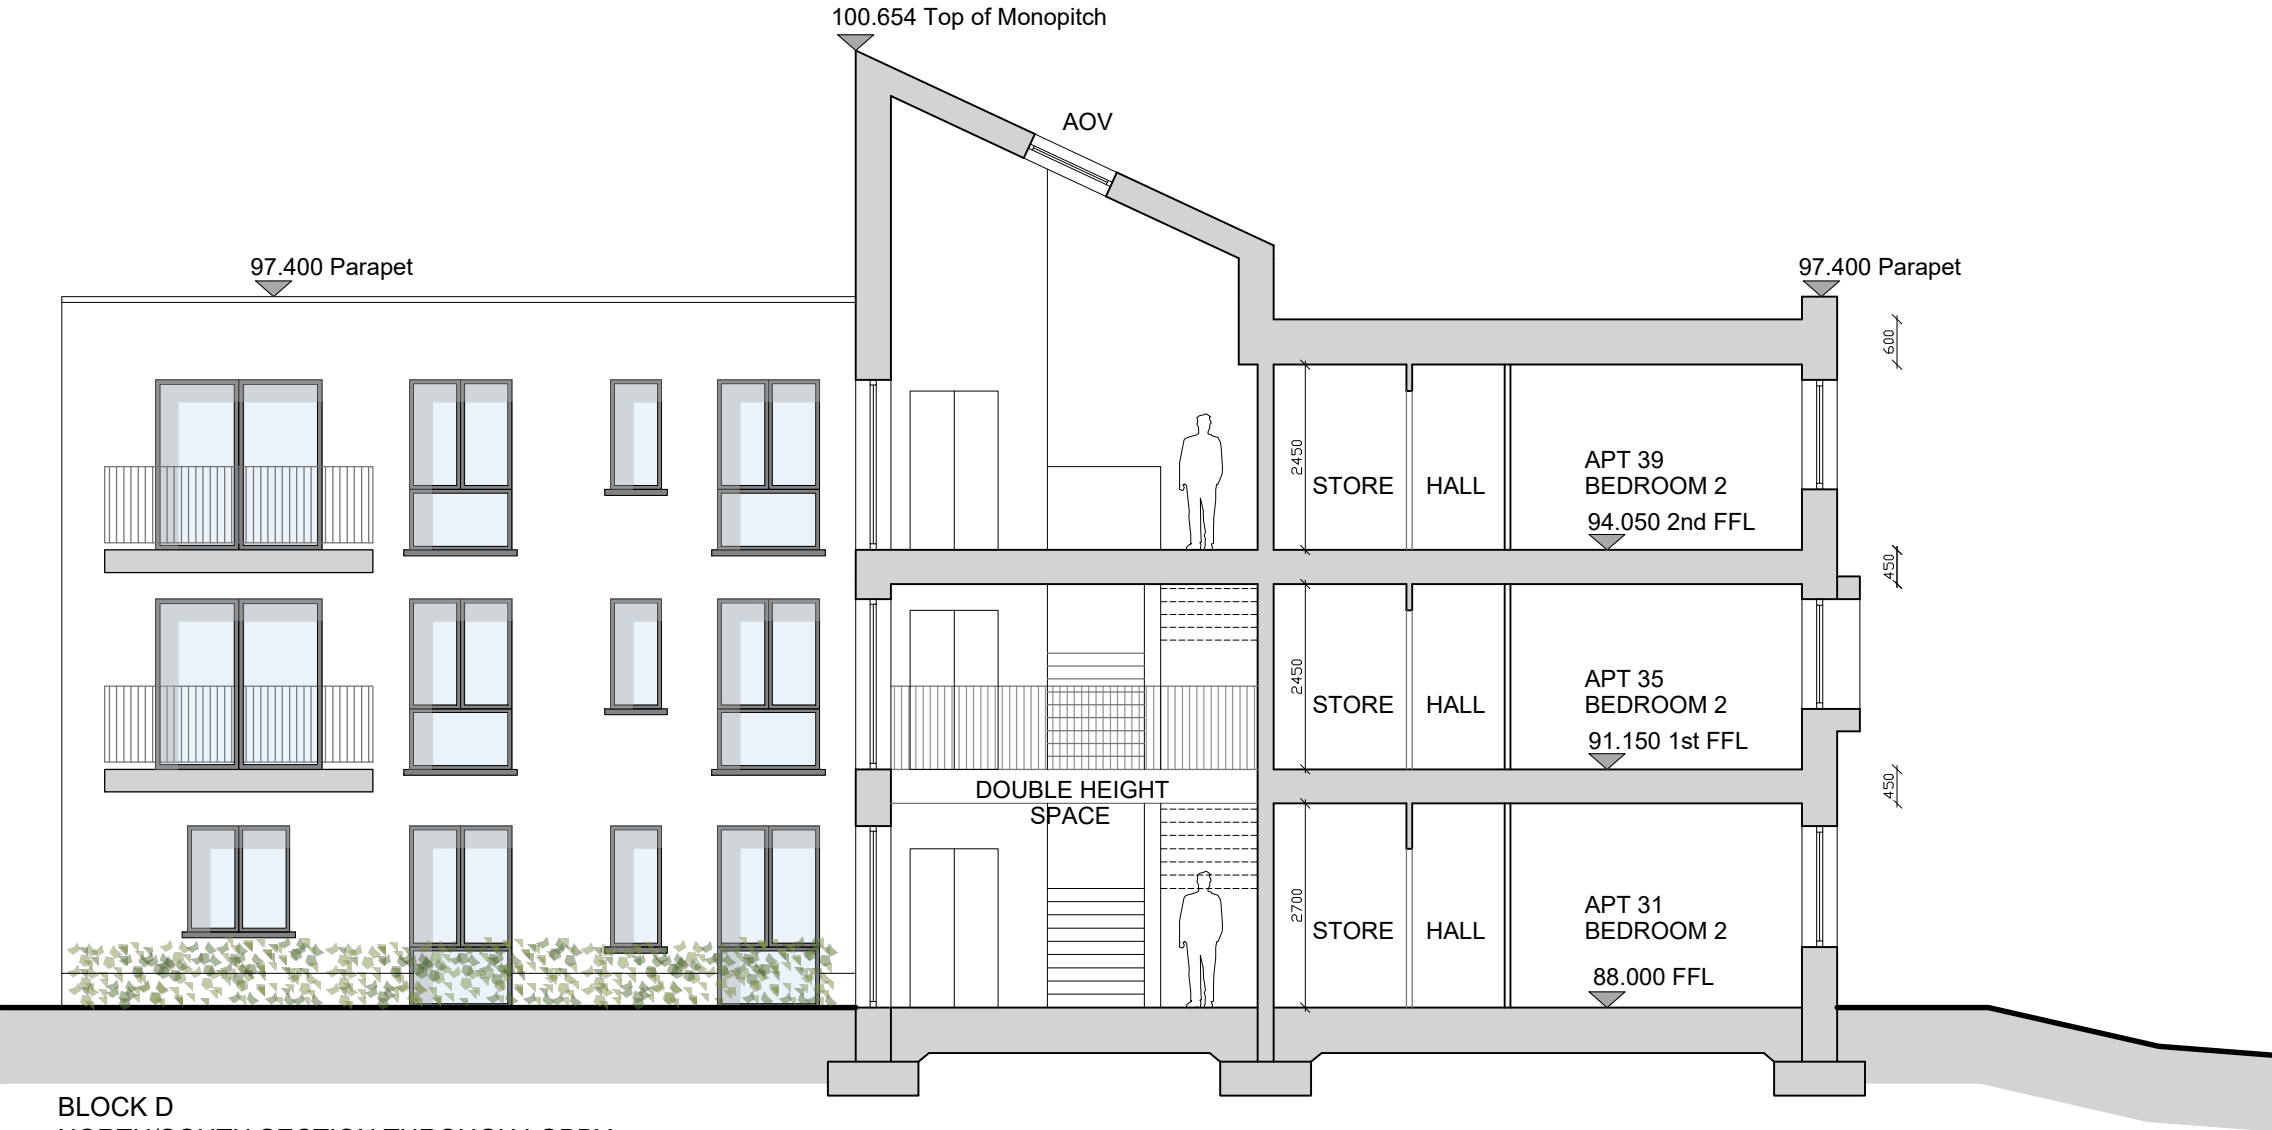

BLOCK D
NORTH/SOUTH SECTION THROUGH LOBBY
SCALE 1:100 (A3)

A	PART 8 PLANNING APPLICATION	04/07/2025
REV	DESCRIPTION	DATE
		
CLIENT:	Summertime Developments Ltd	
DRAWN:	Hudson Associates Architects 1C Catford Mews, Tower street, Cork Tel: 086 3220494 E-mail: ahudson@hudsons.ie	
TITLE:	Part 8 - Laurel Heights Phase 2, Shanakiel Block D - North/South Section through Lobby	
SCALE:	1:100 @ A3	DWG NO. 23.03.P8.D200
		A



WEST ELEVATION - BLOCK D
SCALE 1:100 (A3)

MATERIAL PALETTE



1. GREY SLATE. 2. SMOOTH RENDER FINISH PAINTED WHITE (BLUE TO CIRCULATION TOWER). 3. RAL 7015 WINDOW FRAMES & RAINWATER DOWNPIPES. 4. STANDING-SEAM ZINC CLADDING. 5. GALVANISED STEEL RAILINGS TO BALCONY (CYLINDRICAL BARS) 6. GREY BRICK

A	PART 8 PLANNING APPLICATION	04/07/2025
REV	DESCRIPTION	DATE
		
CLIENT:	Summertime Developments Ltd	
DRAWN:	Hudson Associates Architects 1C Catford Mews, Tower street, Cork Tel: 086 3220494 E-mail: ahudson@hudsons.ie	
TITLE:	Part 8 - Laurel Heights Phase 2, Shanakiel Block D - West Elevation	
SCALE:	1:100 @ A3	DWG NO. 23.03.P8.D300
		A



SOUTH ELEVATION - BLOCK D
SCALE 1:100 (A3)

MATERIAL PALETTE



1. GREY SLATE. 2. SMOOTH RENDER FINISH PAINTED WHITE (BLUE TO CIRCULATION TOWER). 3. RAL 7015 WINDOW FRAMES & RAINWATER DOWNPIPES. 4. STANDING-SEAM ZINC CLADDING. 5. GALVANISED STEEL RAILINGS TO BALCONY (CYLINDRICAL BARS) 6. GREY BRICK

A	PART 8 PLANNING APPLICATION	04/07/2025
REV	DESCRIPTION	DATE
Hudson Associates Architects		
CLIENT:	Summertime Developments Ltd	
DRAWN:	Hudson Associates Architects 1C Catford Mews, Tower street, Cork Tel: 086 3220494 E-mail: ahudson@hudsons.ie	
TITLE:	Part 8 - Laurel Heights Phase 2, Shanakiel Block D - South Elevation	
SCALE:	1:100 @ A3	DWG NO. 23.03.P8.D301
		A



NORTH ELEVATION - BLOCK D
SCALE 1:100 (A3)

MATERIAL PALETTE



1. GREY SLATE. 2. SMOOTH RENDER FINISH PAINTED WHITE (BLUE TO CIRCULATION TOWER). 3. RAL 7015 WINDOW FRAMES & RAINWATER DOWNPIPES. 4. STANDING-SEAM ZINC CLADDING. 5. GALVANISED STEEL RAILINGS TO BALCONY (CYLINDRICAL BARS) 6. GREY BRICK

CANTILEVERED ZINC CANOPY
OVER FRONT DOOR TO BLOCK D.

A	PART 8 PLANNING APPLICATION	04/07/2025
REV	DESCRIPTION	DATE
		
CLIENT:	Summertime Developments Ltd	
DRAWN:	Hudson Associates Architects 1C Catford Mews, Tower street, Cork Tel: 086 3220494 E-mail: ahudson@hudsons.ie	
TITLE:	Part 8 - Laurel Heights Phase 2, Shanakiel Block D - North Elevation	
SCALE:	1:100 @ A3	DWG NO. 23.03.P8.D303
		A



EAST ELEVATION - BLOCK D
SCALE 1:100 (A3)

MATERIAL PALETTE



1. GREY SLATE.
2. SMOOTH RENDER FINISH
PAINTED WHITE (BLUE TO
CIRCULATION TOWER).
3. RAL 7015 WINDOW FRAMES
& RAINWATER DOWNPIPES.
4. STANDING-SEAM
ZINC CLADDING.
5. GALVANISED STEEL RAILINGS TO BALCONY (CYLINDRICAL
BARS)
6. GREY BRICK

A	PART 8 PLANNING APPLICATION	04/07/2025
REV	DESCRIPTION	DATE
 Hudson Associates Architects		
CLIENT:	Summertime Developments Ltd	
DRAWN:	Hudson Associates Architects 1C Catford Mews, Tower street, Cork Tel: 086 3220494 E-mail: ahudson@hudsons.ie	
TITLE:	Part 8 - Laurel Heights Phase 2, Shanakiel Block D - East Elevation	
SCALE:	1:100 @ A3	DWG NO: 23.03.P8.D302
		A