




DO NOT SCALE. WORK TO FIGURED DIMENSIONS ONLY.
ALL EXISTING DIMENSIONS TO BE CHECKED ON SITE.
DRAWN ON AUTOCAD R2004 AT DEADY GAHAN ARCHITECTS LTD
LAYERS ON THIS DRAWING COMPLY WITH BS 1192: PART 5

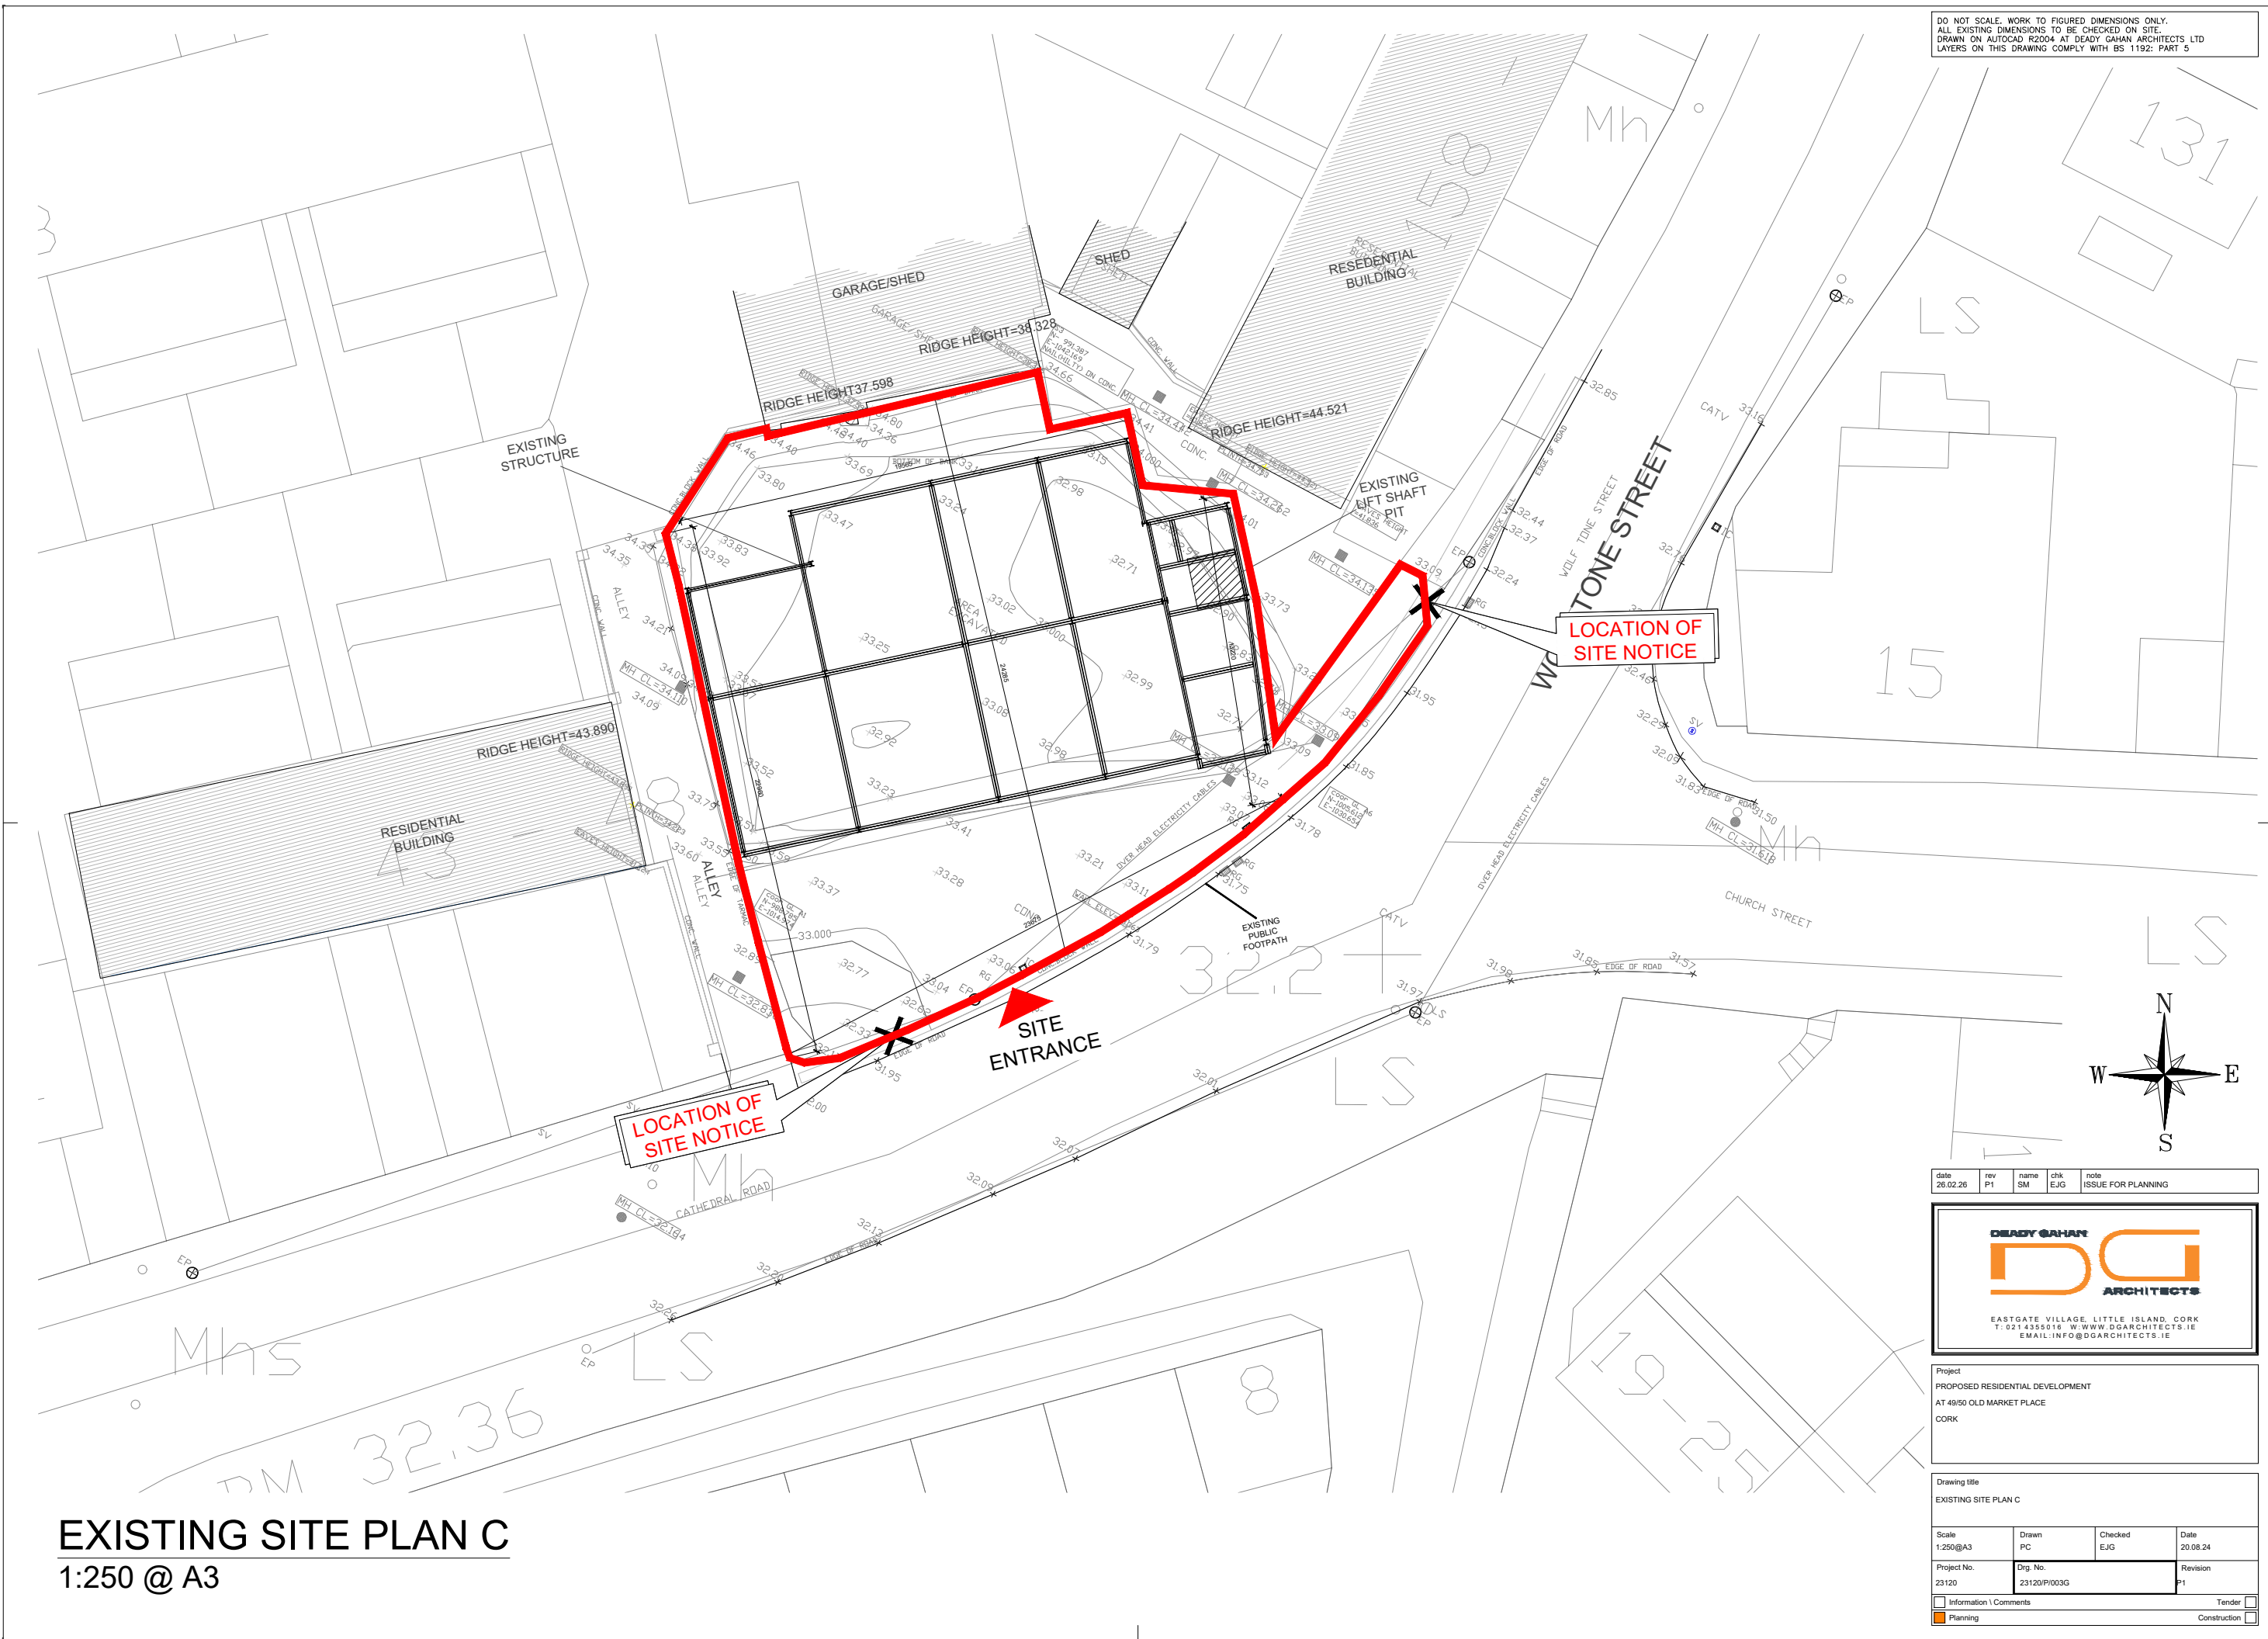

EXISTING SITE PLAN C
1:250 @ A3

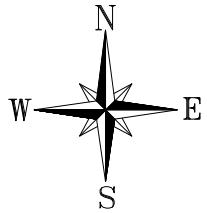

date	rev	name	chk	note
26.02.26	P1	SM	EJG	ISSUE FOR PLANNING

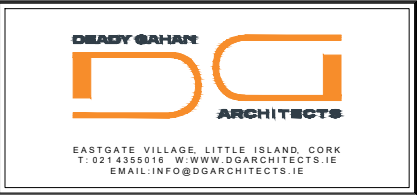

Project
PROPOSED RESIDENTIAL DEVELOPMENT
AT 49/50 OLD MARKET PLACE
CORK

Drawing title
EXISTING SITE PLAN C

Scale 1:250@A3	Drawn PC	Checked EJG	Date 20.08.24
Project No. 23120	Drp. No. 23120/P/003G	Revision P1	

☐ Information \ Comments	☐ Tender
☒ Planning	☐ Construction