

SITE AREA

3.7 HA



KEY:

— SITE BOUNDARY

HEAVY OVERGROWTH
ZO 03 - LONG TERM
STRATEGIC REGENERATION
ZONED LANDS TO THE
NORTH

ZO 02 - NEW RESIDENTIAL
NEIGHBOURHOOD ZONED
LANDS TO THE WEST

DO NOT SCALE. WORK TO FIGURED DIMENSIONS ONLY.
ALL EXISTING DIMENSIONS TO BE CHECKED ON SITE.
DRAWN ON AUTOCAD R2004 AT DEADY GAHAN ARCHITECTS LTD
LAYERS ON THIS DRAWING COMPLY WITH BS 1192: PART 5

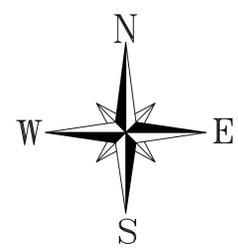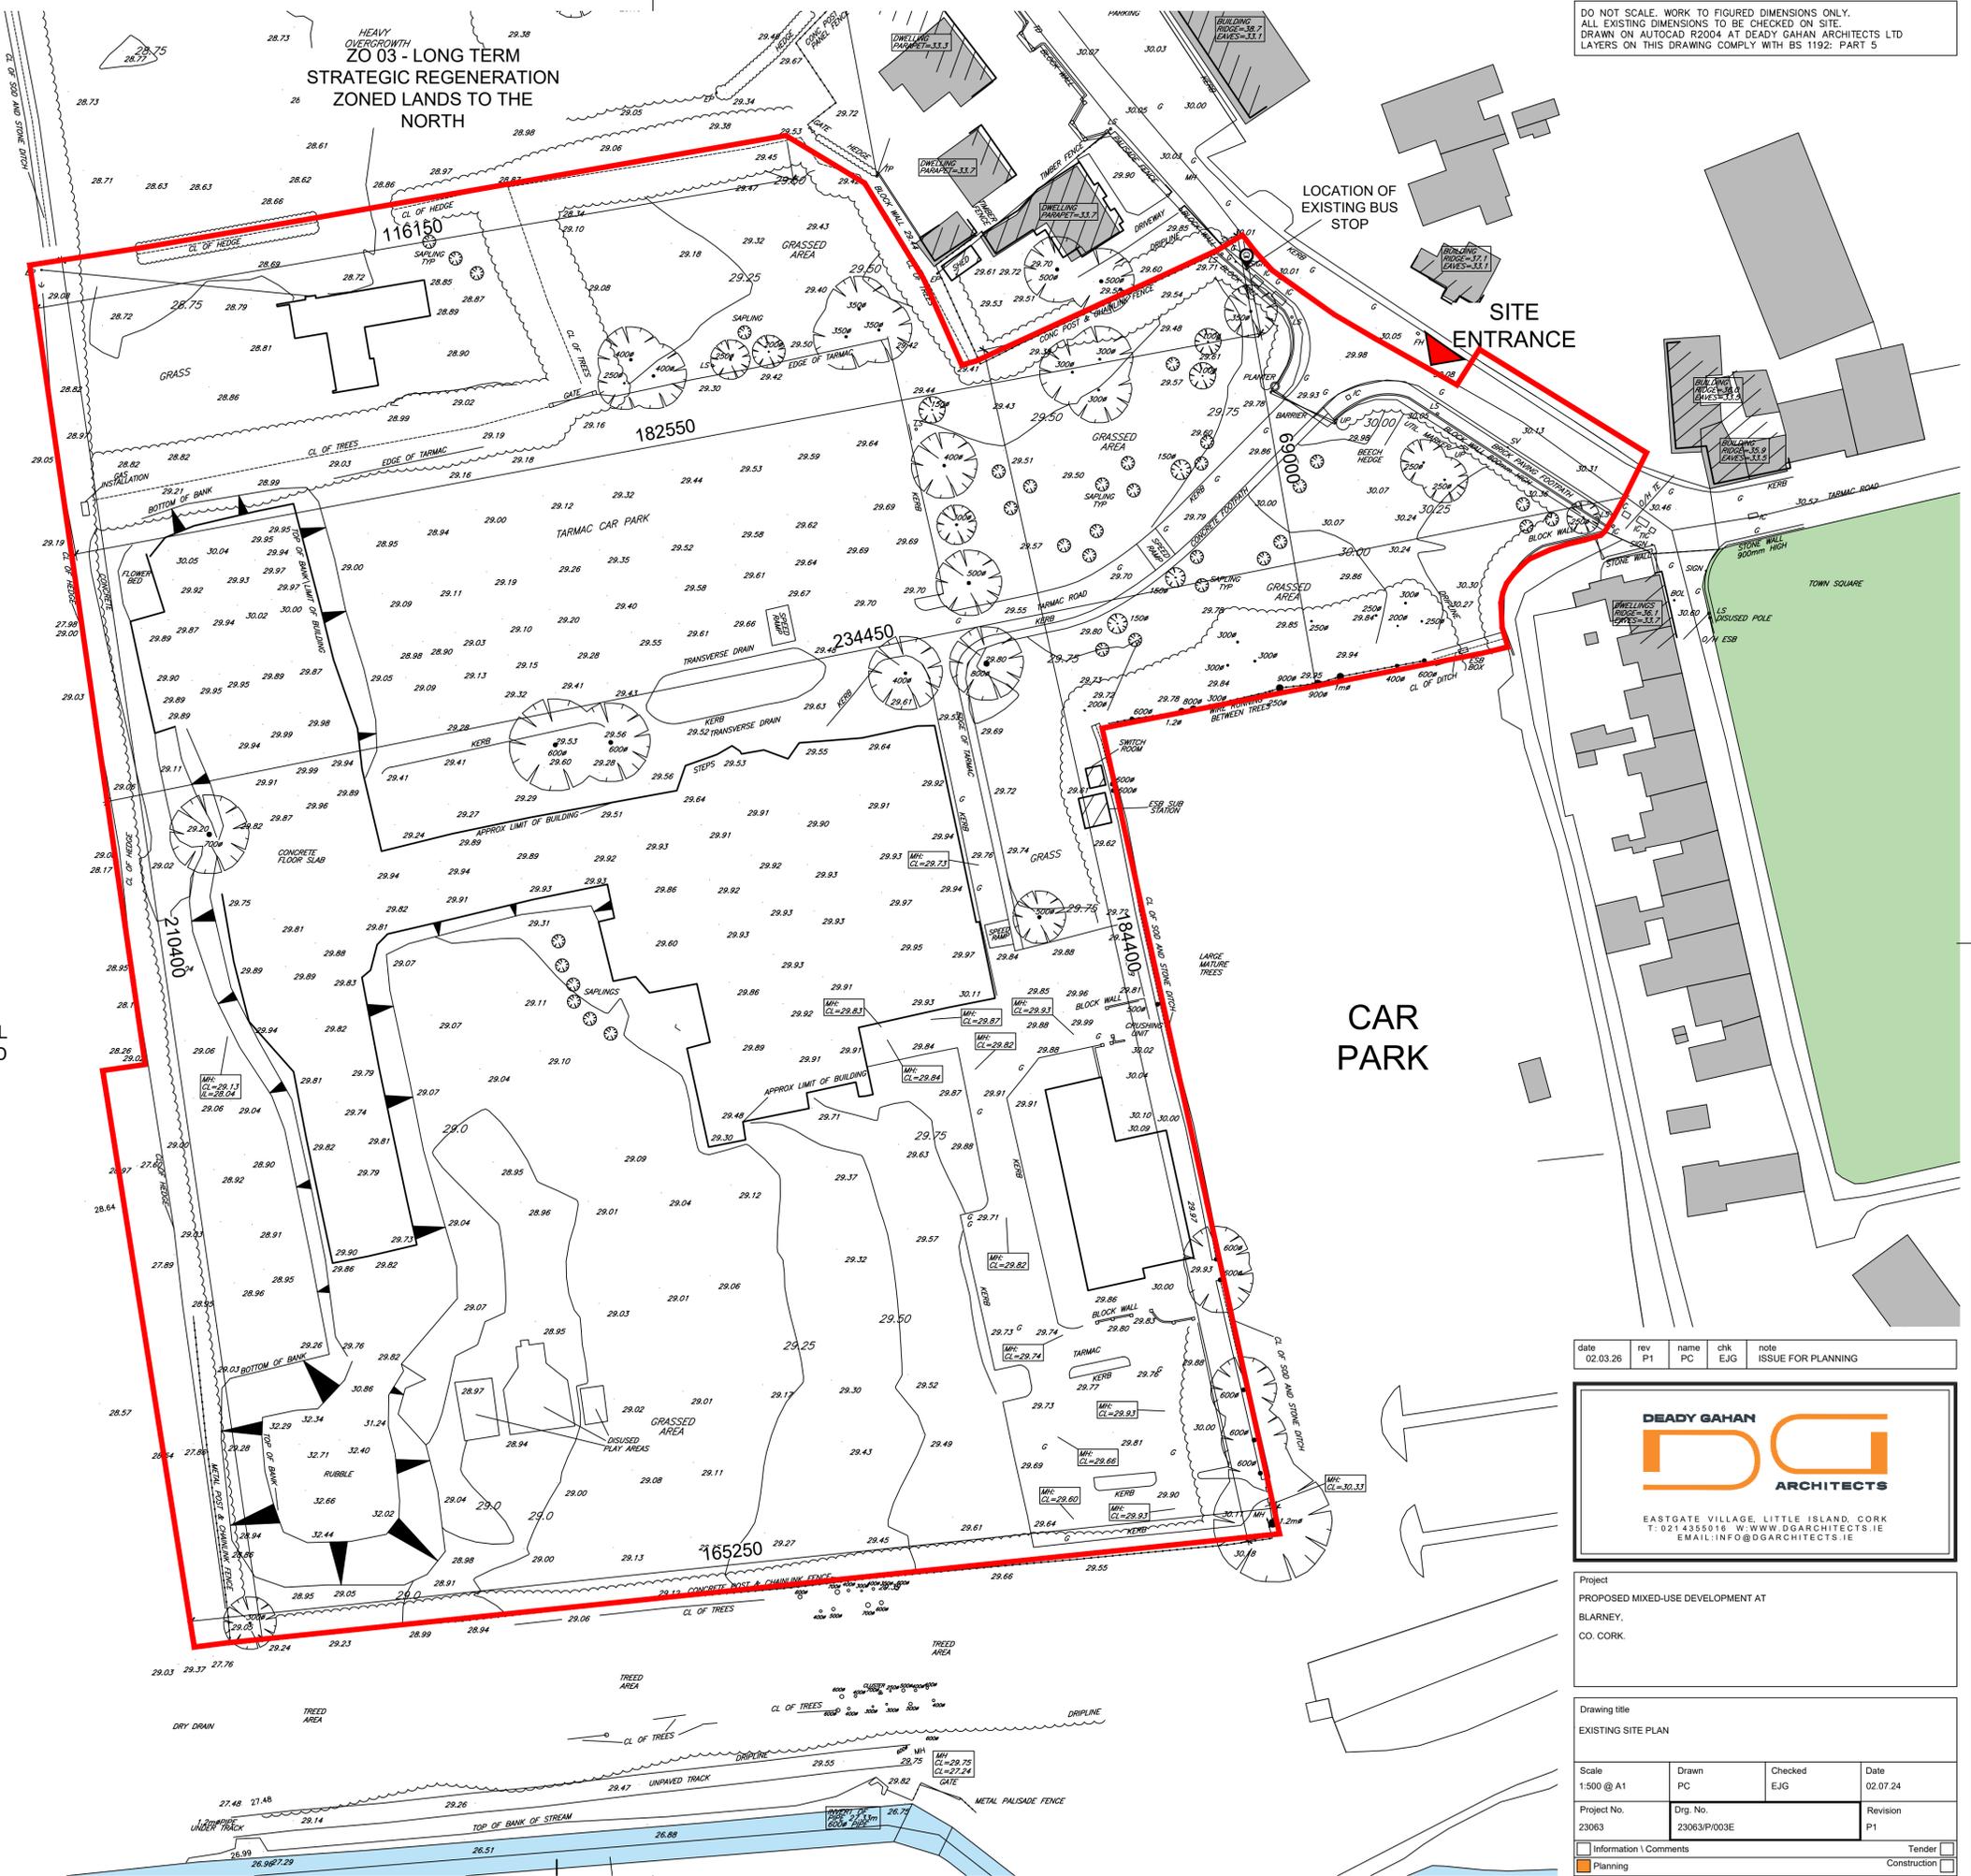

EXISTING SITE PLAN
SCALE 1:500 @ A1

date	rev	name	chk	note
02.03.26	P1	PC	EJG	ISSUE FOR PLANNING

DEADY GAHAN
DG
ARCHITECTS

EASTGATE VILLAGE, LITTLE ISLAND, CORK
T: 021 4388016 W: WWW.DGARCHITECTS.IE
EMAIL: INFO@DGARCHITECTS.IE

Project
PROPOSED MIXED-USE DEVELOPMENT AT
BLARNEY,
CO. CORK.

Drawing title
EXISTING SITE PLAN

Scale 1:500 @ A1	Drawn PC	Checked EJG	Date 02.07.24
Project No. 23063	Dwg. No. 23063/P/003E	Revision P1	

Information | Comments | Tender
 Planning | Construction