




DO NOT SCALE. WORK TO FIGURED DIMENSIONS ONLY.  
 ALL EXISTING DIMENSIONS TO BE CHECKED ON SITE.  
 DRAWN ON AUTOCAD R2004 AT DEADY GAHAN ARCHITECTS LTD  
 LAYERS ON THIS DRAWING COMPLY WITH BS 1192: PART 5

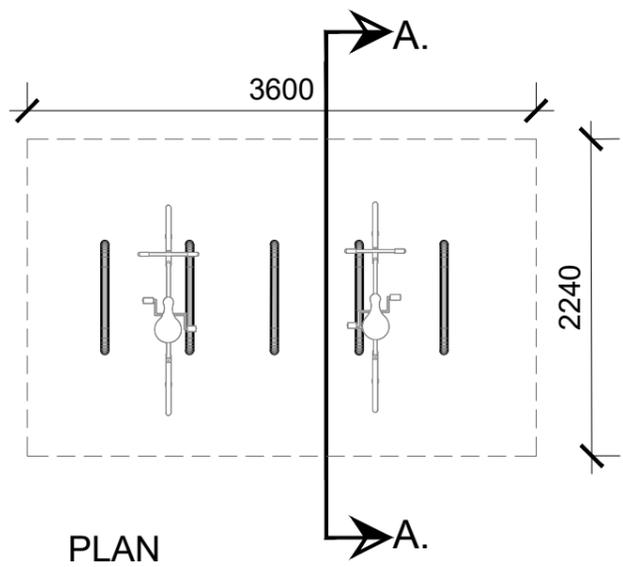


**PLAN**  
 SCALE 1:50 @ A3

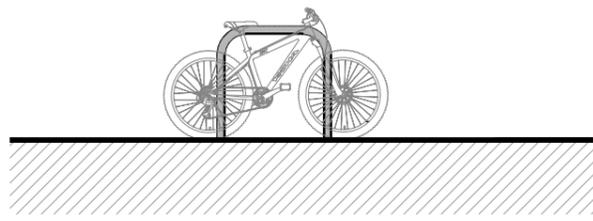

**SECTION A-A**  
 SCALE 1:50 @ A3

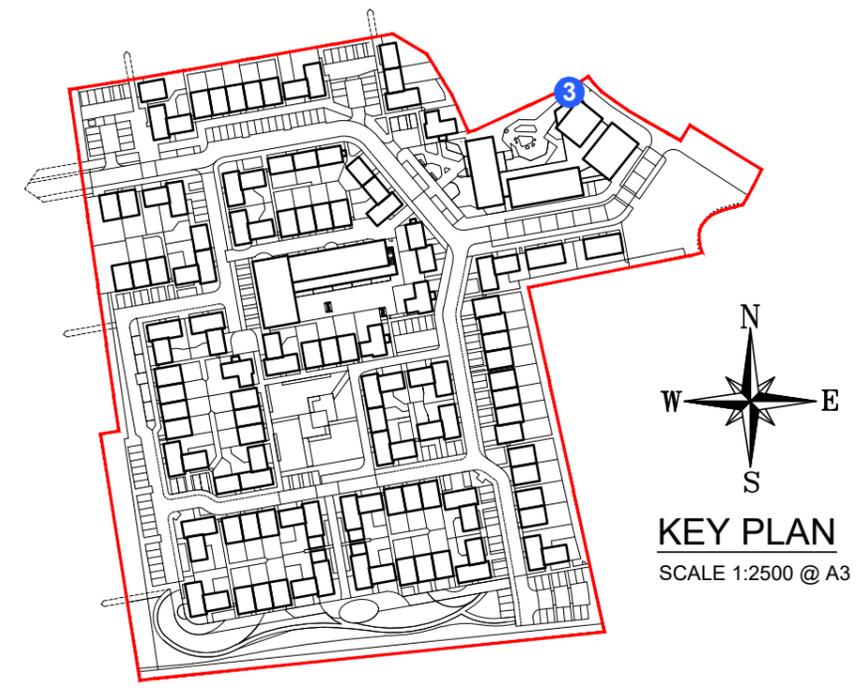

**KEY PLAN**  
 SCALE 1:2500 @ A3

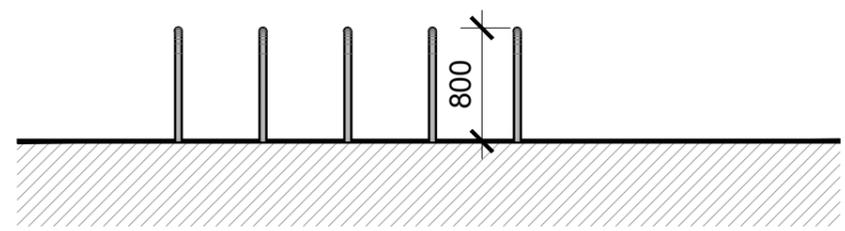

**FRONT ELEVATION**  
 SCALE 1:50 @ A3



**SHEFFIELD BIKE RACK IMAGE**

COMMERCIAL BIKE PARKING SCHEDULE	
<b>CIVIC CENTRE</b>	
-Cafe:	1no. required per 200m GFA
-Community Creche:	1no. required per 25 children
-Library:	1no. required per 250m GFA
<b>- 7no. bike spaces required in total</b>	
<b>3</b>	10no. spaces (Sheffield Bike Stand)
**In line with the standards set out in Table 11.14 in Chapter 11 of the Cork CDP 2022 for retail units:	
<b>TOTAL COMMERCIAL BIKE PARKING PROVIDED = 10no.</b>	

date	rev	name	chk	note
09.03.26	P1	PC	EJG	ISSUE FOR PLANNING



Project  
 PROPOSED MIXED-USE DEVELOPMENT AT  
 BLARNEY,  
 CO. CORK.

Drawing title  
 PROPOSED COMMERCIAL SHEFFIELD BIKE STAND

Scale	Drawn	Checked	Date
1:50 @ A3	LE	EJG	11.07.2025
Project No.	Dwg. No.	Revision	
23063	23063/P006B	P1	

Information / Comments  Tender  
 Planning  Construction

**PROPOSED COMMERCIAL SHEFFIELD BIKE STAND**  
 SCALE 1:50 @ A3