



PROPOSED MIXED-USE DEVELOPMENT AT BLARNEY, CO. CORK

PROJECT NO.: 23063



DRAWING NO.: 23063\_P\_1410 | UNIT TYPE D1\_CA1 3D RENDER

DATE: 17.06.2025

DEADY GAHAN  
**DG**  
ARCHITECTS

EASTGATE VILLAGE, LITTLE ISLAND, CORK  
T: 021 4355016 W: WWW.DGARCHITECTS.IE  
EMAIL: INFO@DGARCHITECTS.IE

DO NOT SCALE. WORK TO FIGURED DIMENSIONS ONLY.  
 ALL EXISTING DIMENSIONS TO BE CHECKED ON SITE.  
 DRAWN ON AUTOCAD R2004 AT DEADY GAHAN ARCHITECTS LTD  
 LAYERS ON THIS DRAWING COMPLY WITH BS 1192: PART 5

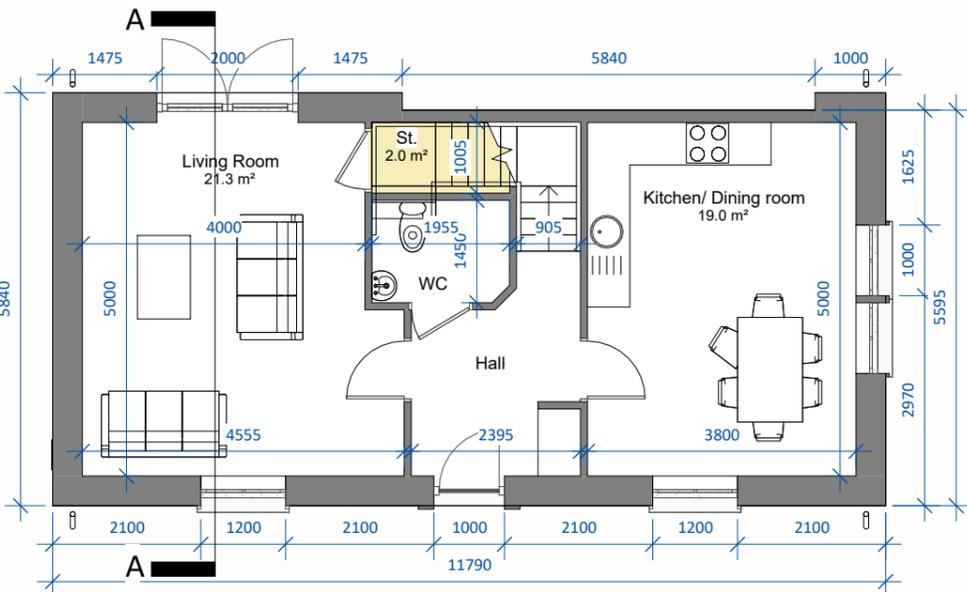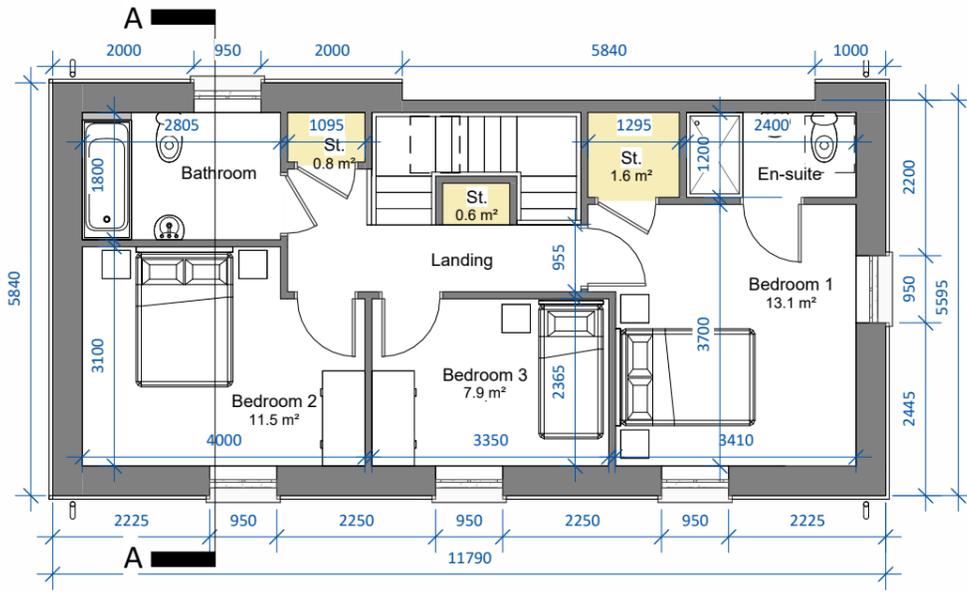

**UNIT TYPE D1.1**  
 3-bed semi detached/  
 townhouse (5 person)  
 AREA: 109.5m<sup>2</sup>/1179 sq.ft.  
 STORAGE tot.: 5 m<sup>2</sup>

Note: D1(m) refers to mirrored version of Unit Type D1

Note: Position of north point and levels vary. See Site Plan 23063/P/003C for orientation.

date	rev	name	chk	note
07.06.25	P1	JA	EJG	ISSUE FOR PLANNING



Project  
 PROPOSED MIXED-USE DEVELOPMENT AT  
 BLARNEY,  
 CO. CORK.


Drawing title			
Unit Type D1.1 - Floor Plans & Elevations			
Scale	Drawn	Checked	Date
As indicated @ A3	JA	EJG	14.03.25
Project No.	Dwg. No.	Revision	
23063	23063-P-1411	P1	
Information / Comments			Tender
Planning			Construction

DO NOT SCALE. WORK TO FIGURED DIMENSIONS ONLY.  
 ALL EXISTING DIMENSIONS TO BE CHECKED ON SITE.  
 DRAWN ON AUTOCAD R2004 AT DEADY GAHAN ARCHITECTS LTD  
 LAYERS ON THIS DRAWING COMPLY WITH BS 1192: PART 5



Rear Elevation

SCALE 1 : 100

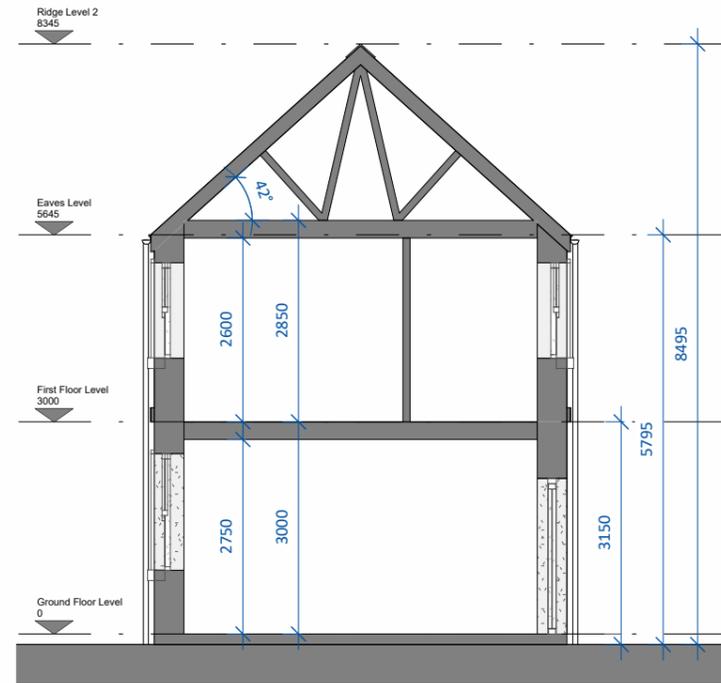

Section AA

SCALE 1 : 100



Side Elevation 2

SCALE 1 : 100

date	rev	name	chk	note
07.06.25	P1	JA	EJG	ISSUE FOR PLANNING



Project  
 PROPOSED MIXED-USE DEVELOPMENT AT  
 BLARNEY,  
 CO. CORK.

Drawing title  
 Unit Type D1.1 - Elevations and Section AA

Scale 1 : 100 @ A3	Drawn JA	Checked EJG	Date 07.11.24
Project No. 23063	Dwg. No. 23063-P-1412		Revision P1

Information \ Comments  Tender  
 Planning  Construction