



PROPOSED MIXED-USE DEVELOPMENT AT BLARNEY, CO. CORK

PROJECT NO.: 23063


DRAWING NO.: 23063_P_1650 | UNIT TYPE F5_CA1 3D RENDER

DATE: 17.06.2025


DEADY GAHAN
DG
ARCHITECTS

EASTGATE VILLAGE, LITTLE ISLAND, CORK
T: 021 4355016 W: WWW.DGARCHITECTS.IE
EMAIL: INFO@DGARCHITECTS.IE

DO NOT SCALE. WORK TO FIGURED DIMENSIONS ONLY.
 ALL EXISTING DIMENSIONS TO BE CHECKED ON SITE.
 DRAWN ON AUTOCAD R2004 AT DEADY GAHAN ARCHITECTS LTD
 LAYERS ON THIS DRAWING COMPLY WITH BS 1192: PART 5

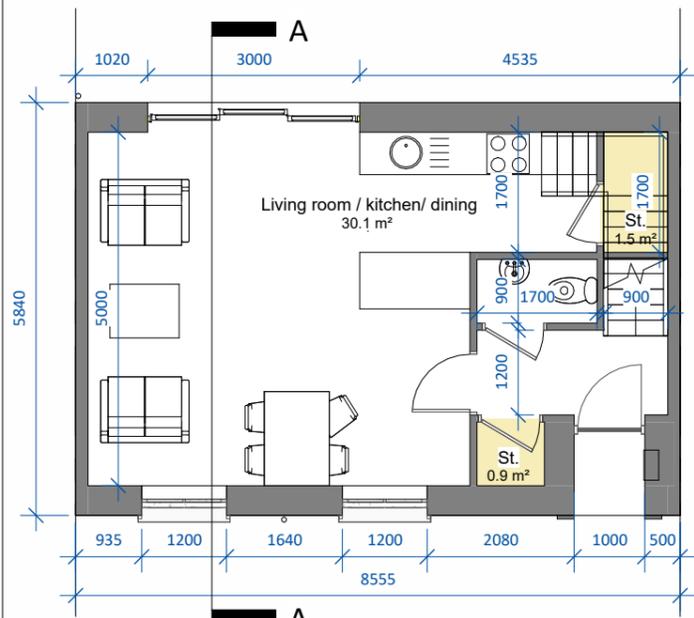


Ground Floor Level
 SCALE 1 : 100

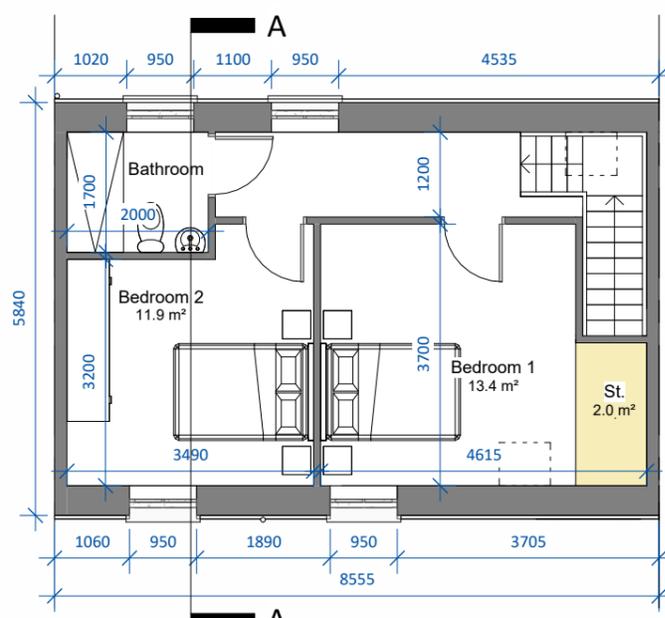

First Floor Level
 SCALE 1 : 100



Rear Elevation
 SCALE 1 : 100

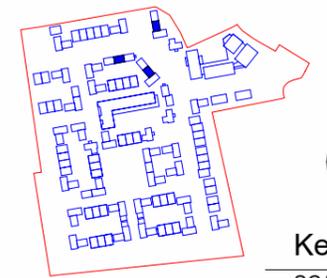

Key Plan
 SCALE 1 : 6000

UNIT TYPE F5.1
 2-bed townhouse
 (4 person)
 AREA: 80.3m²/864 sq.ft.
 STORAGE tot.: 4.4m²

Note: F5(m) refers to mirrored version of Unit Type F5
 Note: Position of north point and levels vary. See Site Plan 23063/P/003C for orientation



Front Elevation
 SCALE 1 : 100



Section AA
 SCALE 1 : 200

date	rev	name	chk	note
07.06.25	P1	JA	EJG	ISSUE FOR PLANNING



Project
 PROPOSED MIXED-USE DEVELOPMENT AT
 BLARNEY,
 CO. CORK.

Drawing title			
Unit Type F5.1 - Floor Plans, Elevations & Section AA			
Scale	Drawn	Checked	Date
As indicated @ A3	JA	EJG	14.03.25
Project No.	Drw. No.	Revision	
23063	23063-P-1651	P1	
<input type="checkbox"/> Information \ Comments	<input type="checkbox"/> Tender	<input type="checkbox"/>	
<input checked="" type="checkbox"/> Planning	<input type="checkbox"/> Construction	<input type="checkbox"/>	