



PROPOSED MIXED-USE DEVELOPMENT AT BLARNEY, CO. CORK

PROJECT NO.: 23063


DRAWING NO.: 23063_P_2410 | UNIT TYPE D1(m)_CA2 3D RENDER

DATE: 11.12.2025


DEADY GAHAN
DG
ARCHITECTS

EASTGATE VILLAGE, LITTLE ISLAND, CORK
T: 021 4355016 W: WWW.DGARCHITECTS.IE
EMAIL: INFO@DGARCHITECTS.IE

DO NOT SCALE. WORK TO FIGURED DIMENSIONS ONLY.
 ALL EXISTING DIMENSIONS TO BE CHECKED ON SITE.
 DRAWN ON AUTOCAD R2004 AT DEADY GAHAN ARCHITECTS LTD
 LAYERS ON THIS DRAWING COMPLY WITH BS 1192: PART 5

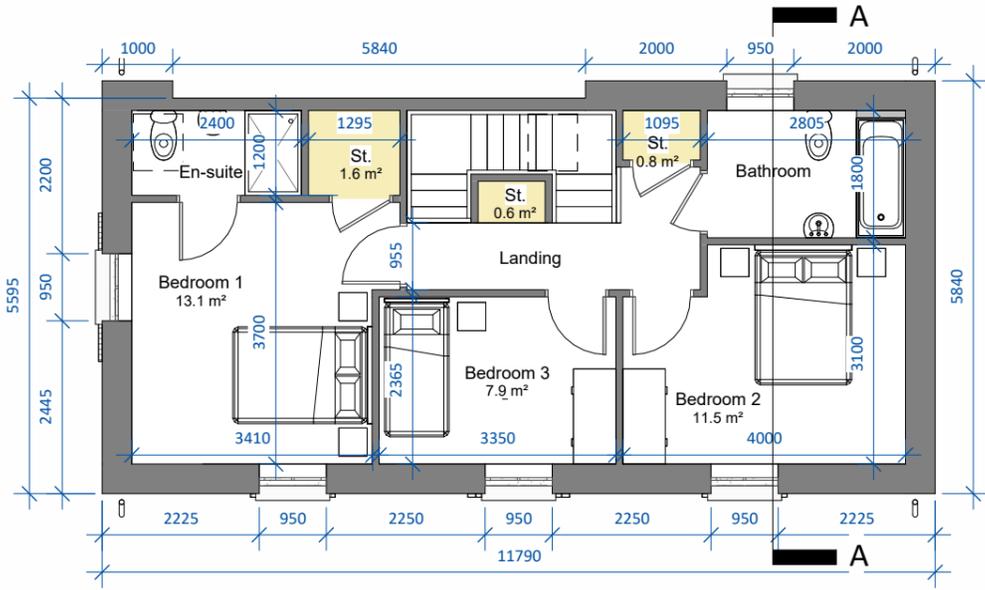

First Floor Level
 SCALE 1 : 100

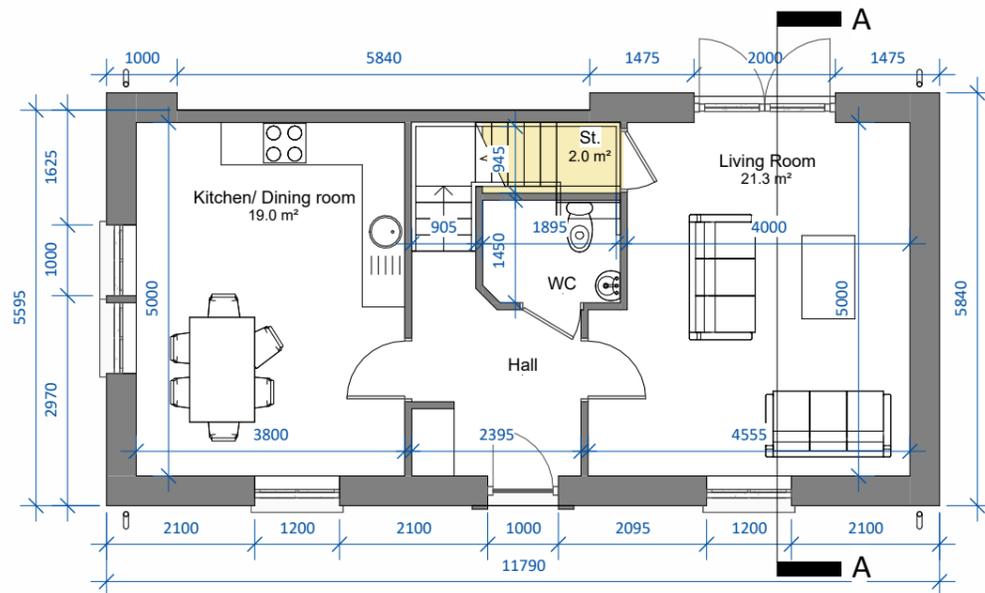


Ground Floor Level
 SCALE 1 : 100



Side Elevation 1
 SCALE 1 : 100



Front Elevation
 SCALE 1 : 100

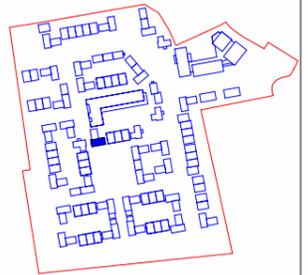

Key Plan
 SCALE 1 : 6000

UNIT TYPE D1(m).2
 3-bed semi detached
 (5 person)
 AREA: 109.5m²/1179 sq.ft.
 STORAGE tot.: 5 m²

Note: Position of north point and levels vary.
 See Site Plan 23063/P/003C for orientation.

date	rev	name	chk	note
11.12.25	P1	PBC	EJG	ISSUE FOR PLANNING



Project
 PROPOSED MIXED-USE DEVELOPMENT AT
 BLARNEY,
 CO. CORK.


Drawing title			
Unit Type D1m.2 - Floor Plans & Elevations			
Scale	Drawn	Checked	Date
As indicated @ A3	PBC	EJG	20.03.25
Project No.	Drig. No.	Revision	
23063	23063-P-2411	P1	
Information \ Comments			Tender
Planning			Construction

DO NOT SCALE. WORK TO FIGURED DIMENSIONS ONLY.
 ALL EXISTING DIMENSIONS TO BE CHECKED ON SITE.
 DRAWN ON AUTOCAD R2004 AT DEADY GAHAN ARCHITECTS LTD
 LAYERS ON THIS DRAWING COMPLY WITH BS 1192: PART 5



Rear Elevation

SCALE 1 : 100

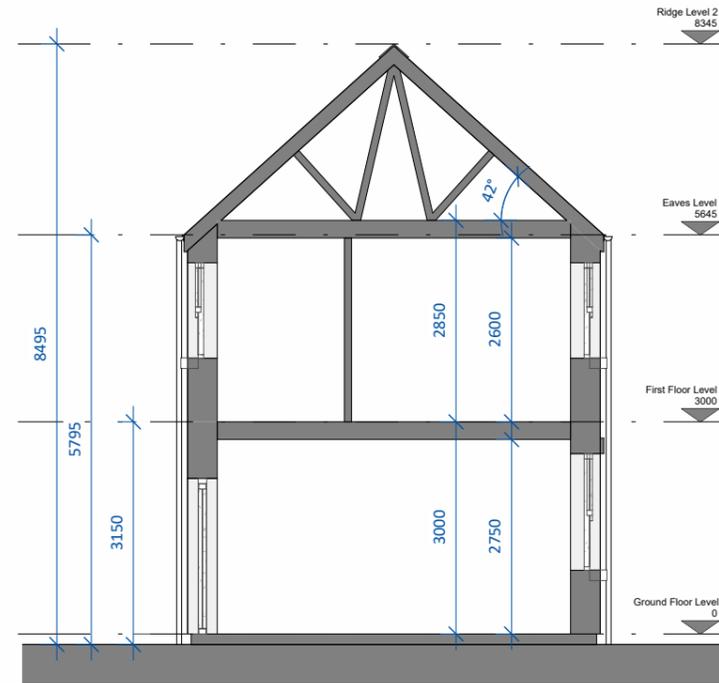

Section AA

SCALE 1 : 100



Side Elevation 2

SCALE 1 : 100

date	rev	name	chk	note
11.12.25	P1	PBC	EJG	ISSUE FOR PLANNING



Project
 PROPOSED MIXED-USE DEVELOPMENT AT
 BLARNEY,
 CO. CORK.

Drawing title
 Unit Type D1m.2 - Elevations and Section AA

Scale	Drawn	Checked	Date
1 : 100 @ A3	PBC	EJG	11.12.25

Project No.	Dwg. No.	Revision
23063	23063-P-2412	P1

<input type="checkbox"/> Information \ Comments	<input type="checkbox"/> Tender
<input checked="" type="checkbox"/> Planning	<input type="checkbox"/> Construction