



PROPOSED MIXED-USE DEVELOPMENT AT BLARNEY, CO. CORK

PROJECT NO.: 23063


DRAWING NO.: 23063_P_2420 | UNIT TYPE D2_CA2 3D RENDER

DATE: 17.06.2025

DEADY GAHAN
DG
ARCHITECTS


EASTGATE VILLAGE, LITTLE ISLAND, CORK
T: 021 4355016 W: WWW.DGARCHITECTS.IE
EMAIL: INFO@DGARCHITECTS.IE

DO NOT SCALE. WORK TO FIGURED DIMENSIONS ONLY.
 ALL EXISTING DIMENSIONS TO BE CHECKED ON SITE.
 DRAWN ON AUTOCAD R2004 AT DEADY GAHAN ARCHITECTS LTD
 LAYERS ON THIS DRAWING COMPLY WITH BS 1192: PART 5

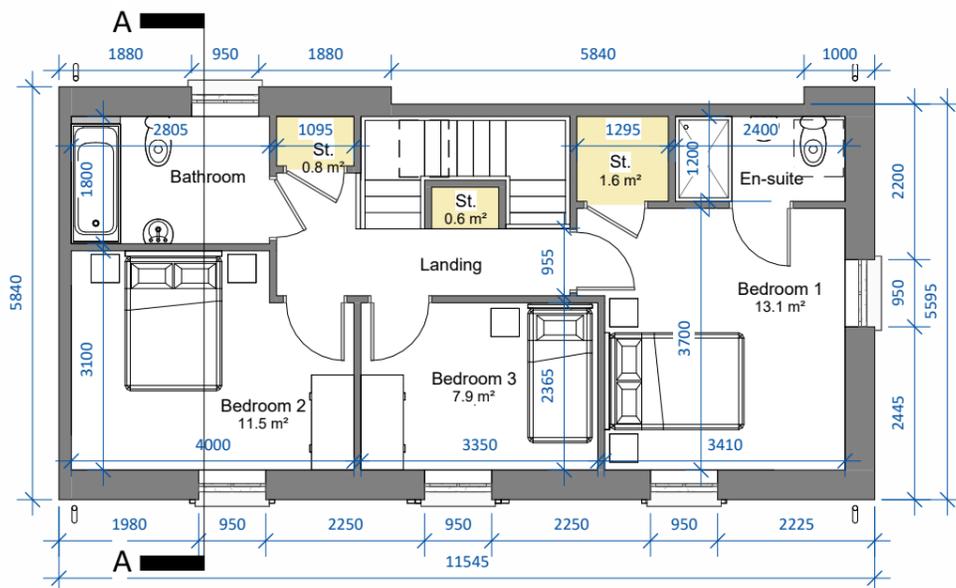

First Floor Level

SCALE 1 : 100

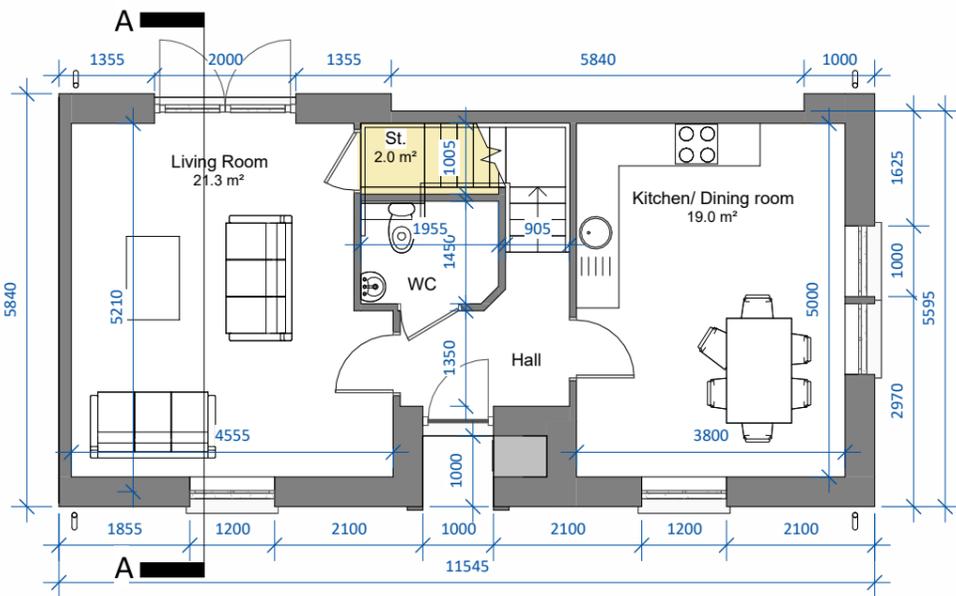

Ground Floor Level

SCALE 1 : 100




Side Elevation 1

SCALE 1 : 100



Front Elevation

SCALE 1 : 100

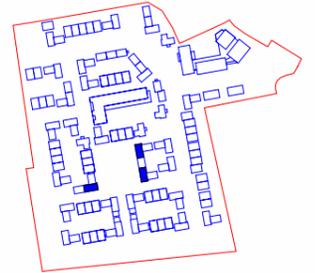

Key Plan

SCALE 1 : 6000



UNIT TYPE D2.2
3-bed townhouse
(5 person)
AREA: 106.9m²/1151 sq.ft.

STORAGE tot.: 5 m²

Note: D2(m) refers to mirrored version of Unit Type D1

Note: Position of north point and levels vary. See Site Plan 23063/P/003C for orientation.

date	rev	name	chk	note
07.06.25	P1	MC	EJG	ISSUE FOR PLANNING



Project
 PROPOSED MIXED-USE DEVELOPMENT AT
 BLARNEY,
 CO. CORK.


Drawing title
 Unit Type D2.2 - Floor Plans & Elevations

Scale	Drawn	Checked	Date
As indicated @ A3	MC	EJG	20.03.25


Project No.	Dwg. No.	Revision
23063	23063-P-2421	P1

<input type="checkbox"/> Information \ Comments	<input type="checkbox"/> Tender
<input checked="" type="checkbox"/> Planning	<input type="checkbox"/> Construction

DO NOT SCALE. WORK TO FIGURED DIMENSIONS ONLY.
 ALL EXISTING DIMENSIONS TO BE CHECKED ON SITE.
 DRAWN ON AUTOCAD R2004 AT DEADY GAHAN ARCHITECTS LTD
 LAYERS ON THIS DRAWING COMPLY WITH BS 1192: PART 5

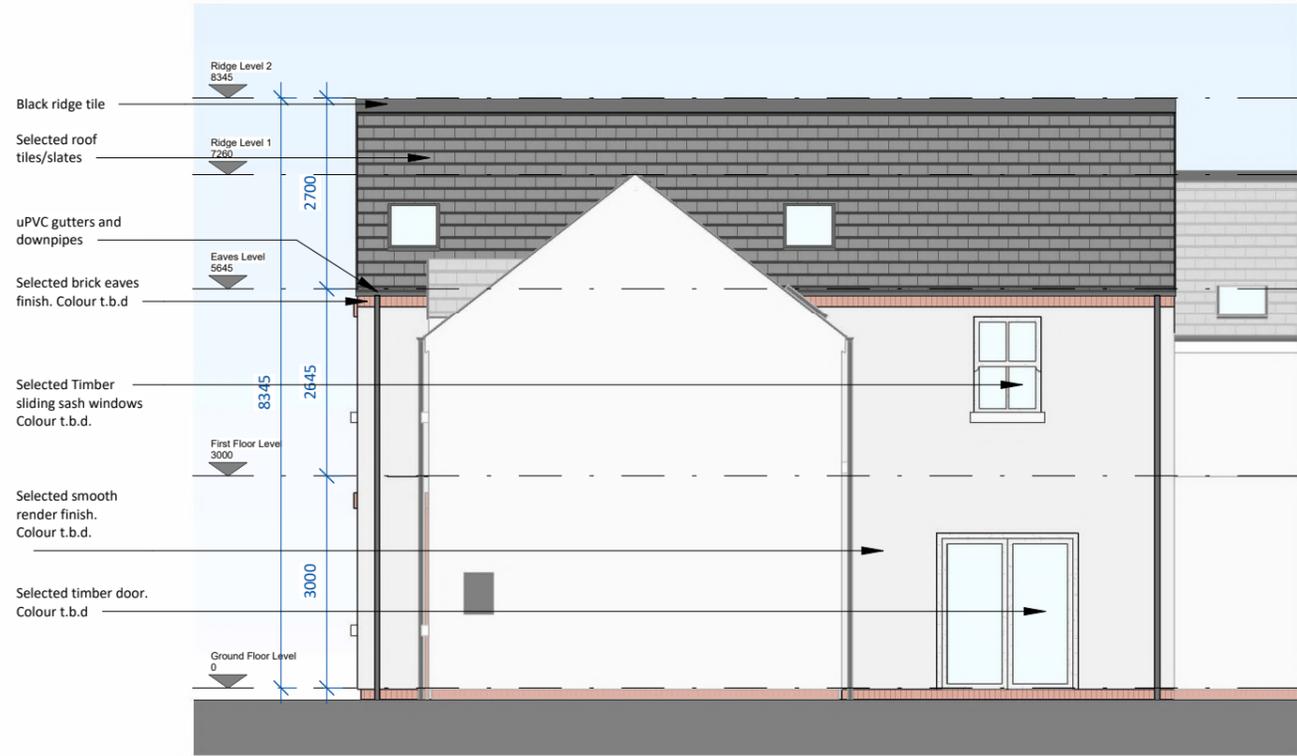

Rear Elevation
 SCALE 1 : 100

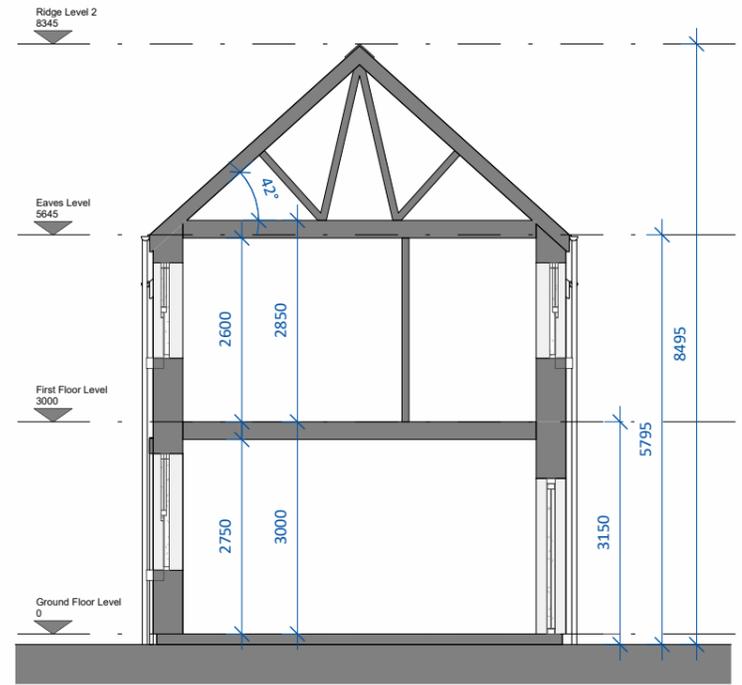

Section AA
 SCALE 1 : 100

date	rev	name	chk	note
07.06.25	P1	JA	EJG	ISSUE FOR PLANNING



Project
 PROPOSED MIXED-USE DEVELOPMENT AT
 BLARNEY,
 CO. CORK.

Drawing title
 Unit Type D2.2 - Rear Elevation and Section AA

Scale 1 : 100 @ A3	Drawn JA	Checked EJG	Date 20.03.25
Project No. 23063	Drw. No. 23063-P-2422	Revision P1	

Information \ Comments
 Planning

Tender
 Construction