



PROPOSED MIXED-USE DEVELOPMENT AT BLARNEY, CO. CORK

PROJECT NO.: 23063


DRAWING NO.: 23063_P_2620 | UNIT TYPE F2_CA2 3D RENDER

DATE: 17.06.2025

DEADY GAHAN
DG
ARCHITECTS


EASTGATE VILLAGE, LITTLE ISLAND, CORK
T: 021 4355016 W: WWW.DGARCHITECTS.IE
EMAIL: INFO@DGARCHITECTS.IE

DO NOT SCALE. WORK TO FIGURED DIMENSIONS ONLY.
 ALL EXISTING DIMENSIONS TO BE CHECKED ON SITE.
 DRAWN ON AUTOCAD R2004 AT DEADY GAHAN ARCHITECTS LTD
 LAYERS ON THIS DRAWING COMPLY WITH BS 1192: PART 5

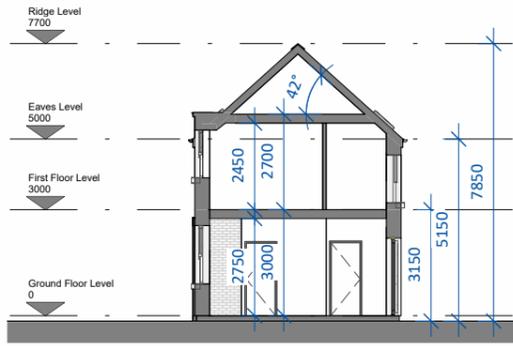

Section AA

SCALE 1 : 200

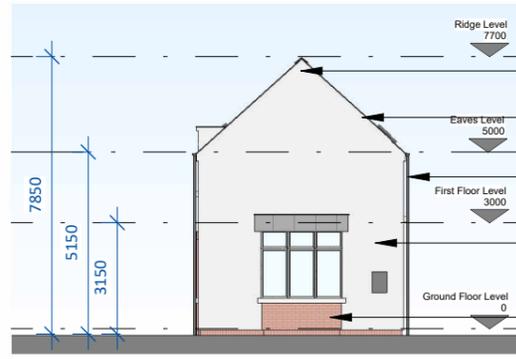

Side Elevation

SCALE 1 : 200

- Black ridge tile
- Selected roof tiles/slates
- uPVC gutters and downpipes
- Selected smooth render finish. Colour t.b.d.
- Selected brick finish finish. Colour t.b.d.




Rear Elevation

SCALE 1 : 100


- Black ridge tile
- Selected roof tiles/slates
- uPVC gutters and downpipes
- Selected Timber sliding sash windows Colour t.b.d.
- Selected smooth render finish. Colour t.b.d.
- Selected timber door Colour t.b.d.

Note: Position of north point and levels vary.
 See Site Plan 23063/P/003C for orientation.

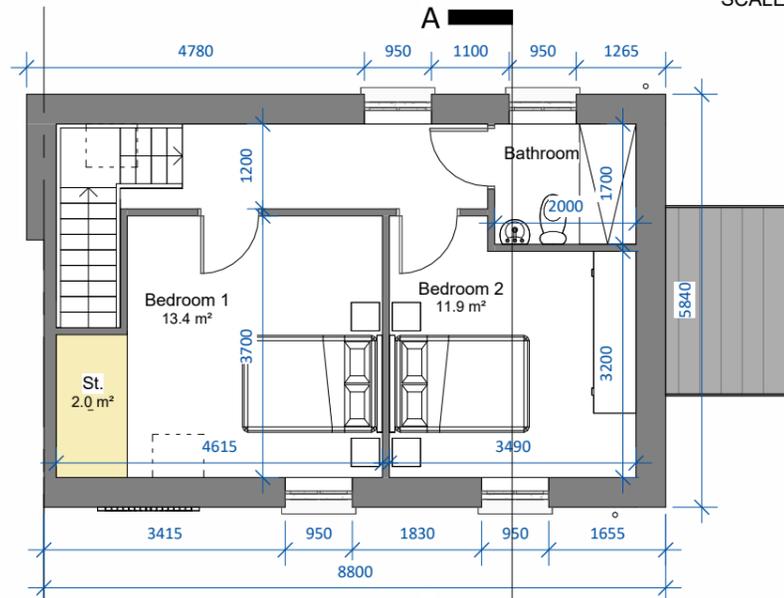

First Floor Level

SCALE 1 : 100

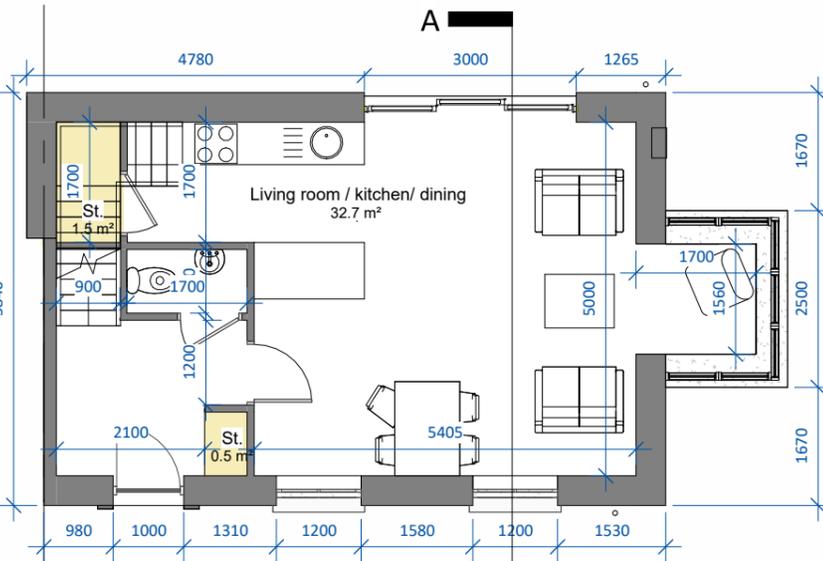

Ground Floor Level


SCALE 1 : 100



Front Elevation

SCALE 1 : 100

- Black ridge tile
- Selected roof tiles/slates uPVC gutters and downpipes
- Selected brick eaves finish. Colour t.b.d.
- Selected Timber sliding sash windows Colour t.b.d.
- Selected brick window head. Colour t.b.d.
- Selected smooth render finish. Colour t.b.d.
- Selected timber door with brick surround. Colour t.b.d.

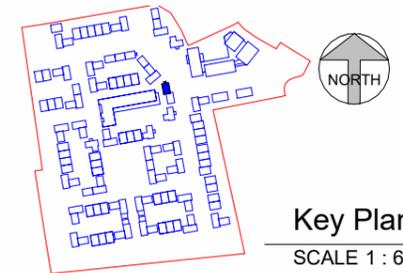

Key Plan

SCALE 1 : 6000

UNIT TYPE F2.2
 2-bed semi detached
 (4 person)
 AREA: 84.7m²/912 sq.ft.
 STORAGE tot.: 4.0m²

date	rev	name	chk	note
07.06.25	P1	JA	EJG	ISSUE FOR PLANNING



Project
 PROPOSED MIXED-USE DEVELOPMENT AT
 BLARNEY,
 CO. CORK.

Drawing title			
Unit Type F2.2 - Floor Plans, Elevations & Section AA			
Scale	Drawn	Checked	Date
As indicated @ A3	JA	EJG	20.03.25
Project No.	Dwg. No.	Revision	
23063	23063-P-2621	P1	
Information / Comments			Tender
Planning			Construction