



PROPOSED MIXED-USE DEVELOPMENT AT BLARNEY, CO. CORK

PROJECT NO.: 23063


DRAWING NO.: 23063_P_3510 | UNIT TYPE E1_CA3 3D RENDER

DATE: 17.06.2025

DEADY GAHAN
DG
ARCHITECTS


EASTGATE VILLAGE, LITTLE ISLAND, CORK
T: 021 4355016 W: WWW.DGARCHITECTS.IE
EMAIL: INFO@DGARCHITECTS.IE

DO NOT SCALE. WORK TO FIGURED DIMENSIONS ONLY.
 ALL EXISTING DIMENSIONS TO BE CHECKED ON SITE.
 DRAWN ON AUTOCAD R2004 AT DEADY GAHAN ARCHITECTS LTD
 LAYERS ON THIS DRAWING COMPLY WITH BS 1192: PART 5

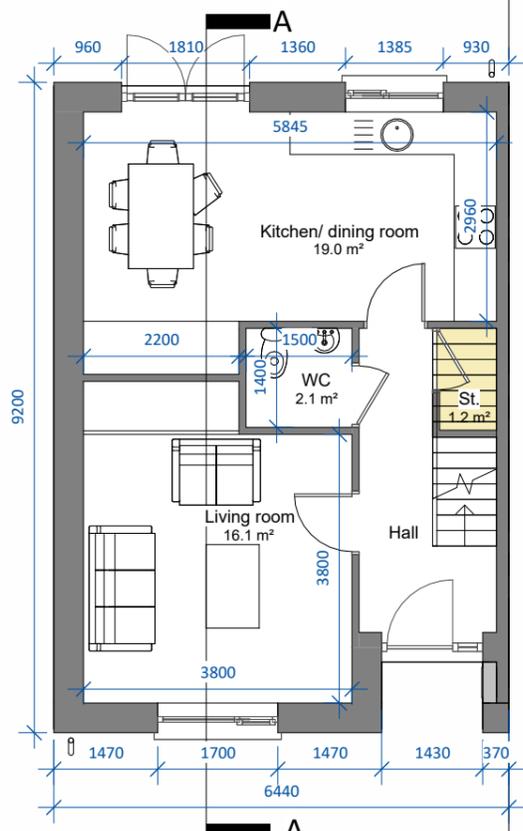


Ground Floor Level

SCALE 1 : 100

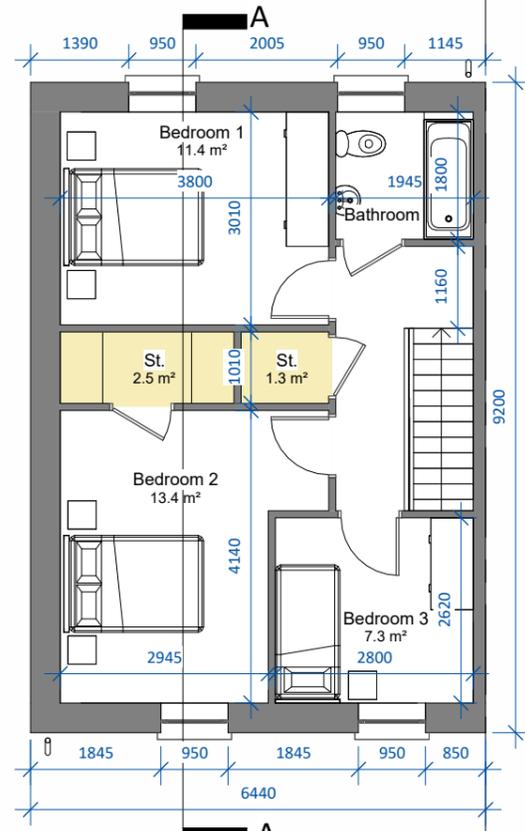


First Floor Level

SCALE 1 : 100

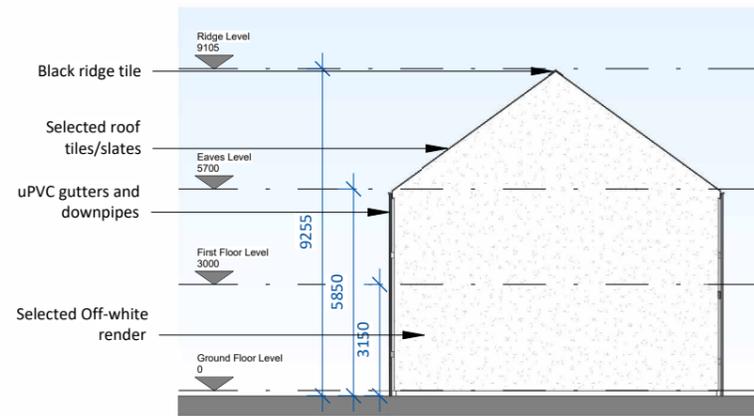


Side Elevation

SCALE 1 : 200

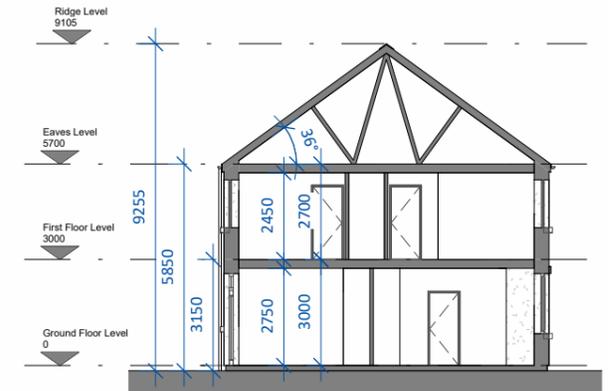

Section AA

SCALE 1 : 200

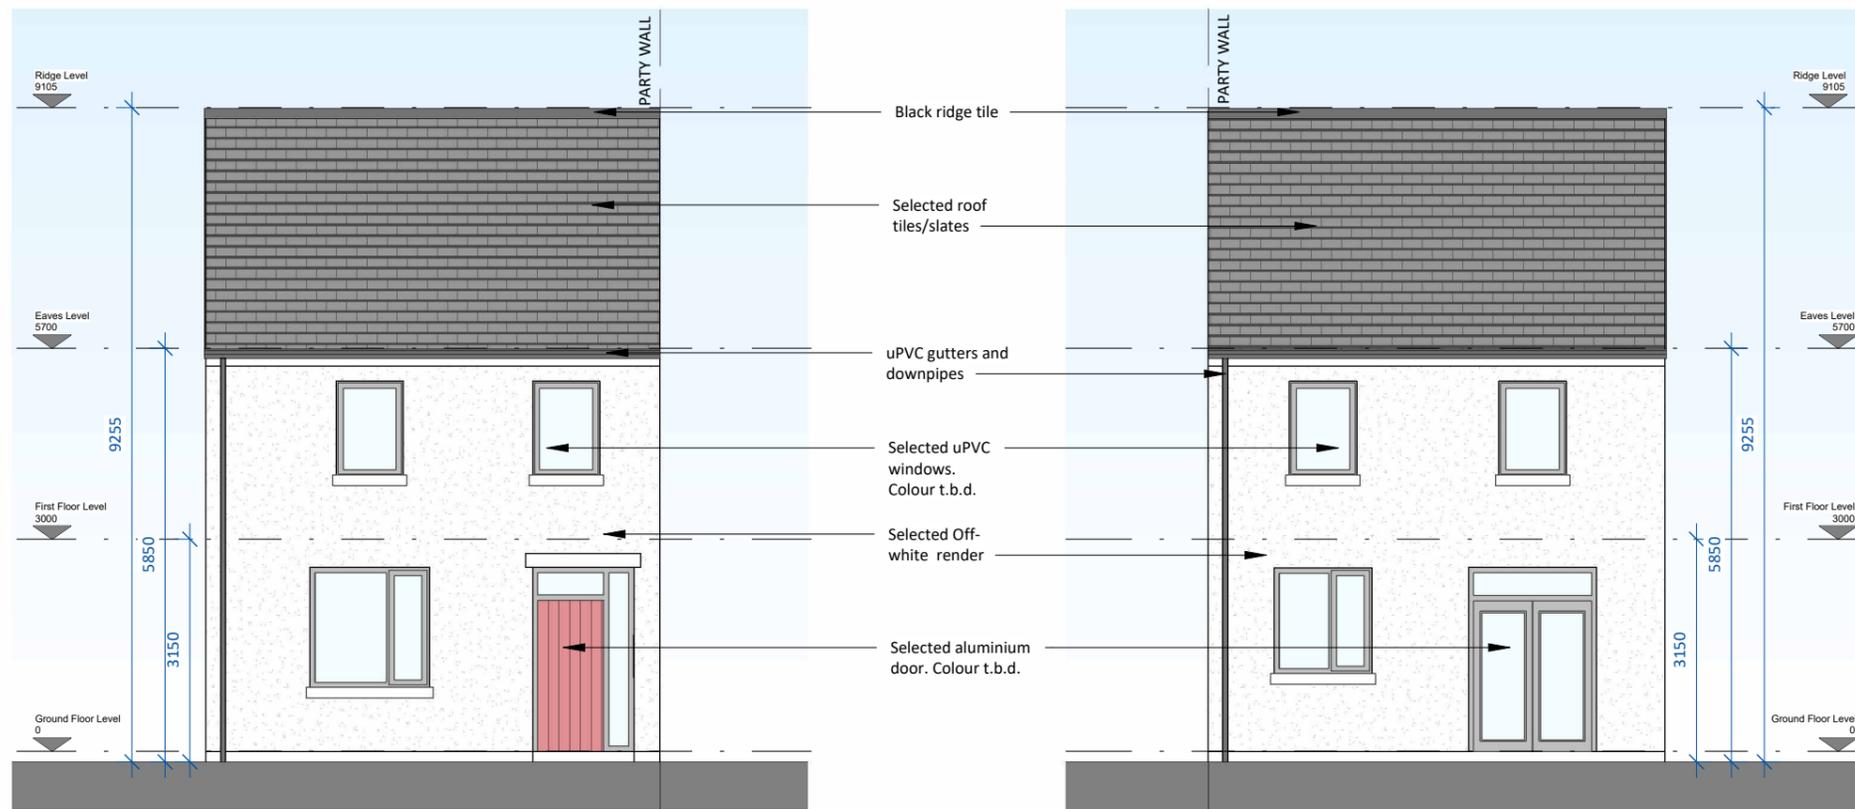

Front Elevation

SCALE 1 : 100

Rear Elevation

SCALE 1 : 100



Key Plan

SCALE 1 : 6000

Note: Position of north point and levels vary.
 See Site Plan 23063/P/003C for orientation.

date	rev	name	chk	note
15.06.25	P1	JA	EJG	ISSUE FOR PLANNING

DEADY GAHAN ARCHITECTS

EASTGATE VILLAGE, LITTLE ISLAND, CORK
 T: 021 4355016 W: WWW.DGARCHITECTS.IE
 EMAIL: INFO@DGARCHITECTS.IE

Project
 PROPOSED MIXED-USE DEVELOPMENT
 AT BLARNEY
 CO. CORK

Drawing title
 Unit Type E1.3 - FLOOR PLANS, ELEVATIONS & SECTION A-A

Scale	Drawn	Checked	Date
As indicated @ A3	JA	EJG	20.03.25

Project No.	Drw. No.	Revision
23063	23063-P-3511	P1

<input type="checkbox"/> Information \ Comments	<input type="checkbox"/> Tender
<input checked="" type="checkbox"/> Planning	<input type="checkbox"/> Construction

UNIT TYPE E1.3
 3-bed Semi-detached/
 Townhouse (5 person)
 AREA: 95.6m²/1029 sq.ft.

STORAGE tot.: 5 m²