



PROPOSED MIXED-USE DEVELOPMENT AT BLARNEY, CO. CORK

PROJECT NO.: 23063


DRAWING NO.: 23063\_P\_3530 | UNIT TYPE E3\_CA3 3D RENDER

DATE: 17.06.2025

DEADY GAHAN  
**DG**  
ARCHITECTS


EASTGATE VILLAGE, LITTLE ISLAND, CORK  
T: 021 4355016 W: WWW.DGARCHITECTS.IE  
EMAIL: INFO@DGARCHITECTS.IE

DO NOT SCALE. WORK TO FIGURED DIMENSIONS ONLY.  
 ALL EXISTING DIMENSIONS TO BE CHECKED ON SITE.  
 DRAWN ON AUTOCAD R2004 AT DEADY GAHAN ARCHITECTS LTD  
 LAYERS ON THIS DRAWING COMPLY WITH BS 1192: PART 5

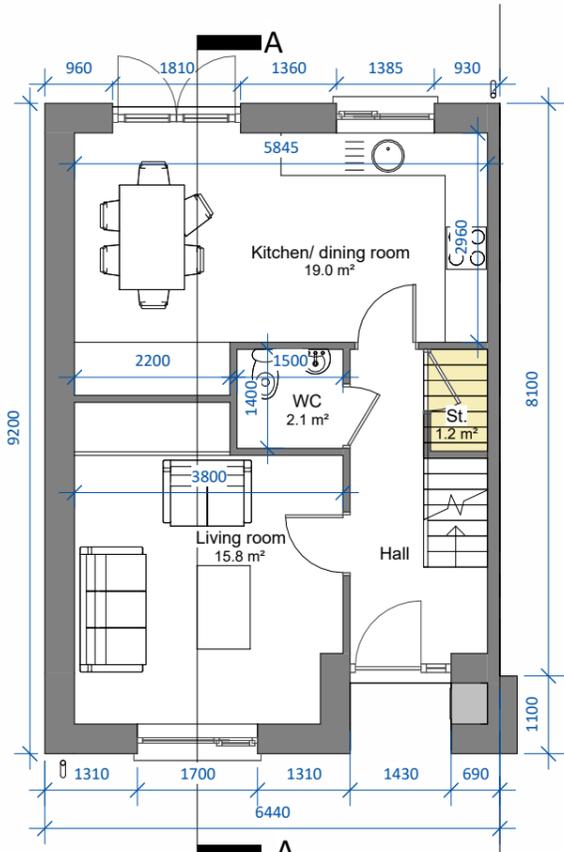


Ground Floor Level

SCALE 1 : 100

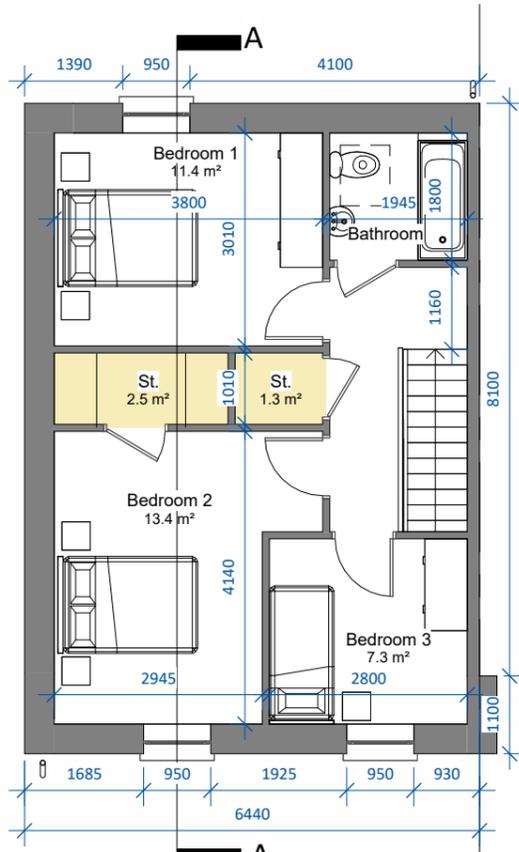


First Floor Level

SCALE 1 : 100

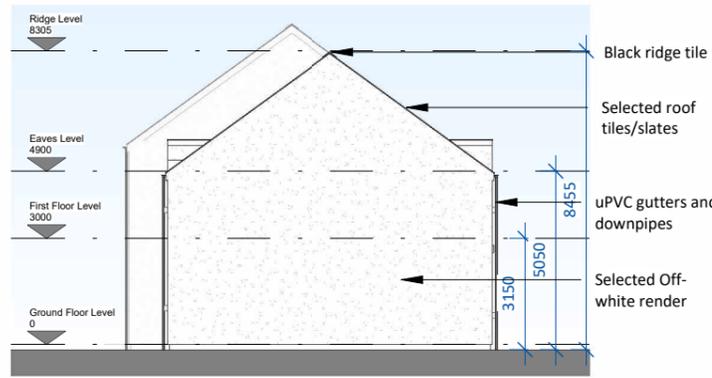

Side Elevation

SCALE 1 : 200

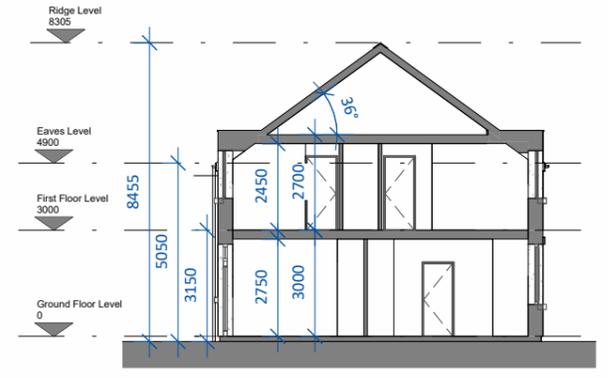


Section AA

SCALE 1 : 200

Note: Position of north point and levels vary.  
 See Site Plan 23063/P/003C for orientation.

UNIT TYPE E3.3  
 3-bed townhouse  
 (5 person)  
 AREA: 95.4m<sup>2</sup>/1027 sq.ft.  
 STORAGE tot.: 5 m<sup>2</sup>

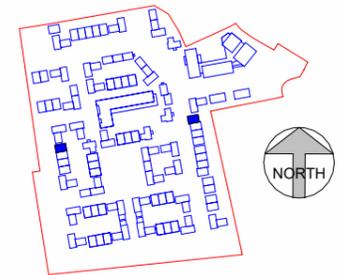

Key Plan

SCALE 1 : 6000

date	rev	name	chk	note
15.06.25	P1	JA	EJG	ISSUE FOR PLANNING

**DEADY GAHAN ARCHITECTS**

EASTGATE VILLAGE, LITTLE ISLAND, CORK  
 T: 021 4355016 W: WWW.DGARCHITECTS.IE  
 EMAIL: INFO@DGARCHITECTS.IE

Project  
 PROPOSED MIXED-USE DEVELOPMENT  
 AT BLARNEY  
 CO. CORK

Drawing title  
 Unit Type E3.3 - FLOOR PLANS, ELEVATIONS & SECTION A-A

Scale	Drawn	Checked	Date
As indicated @ A3	JA	EJG	20.03.25

Project No.	Dwg. No.	Revision
23063	23063-P-3531	P1

<input type="checkbox"/> Information \ Comments	<input type="checkbox"/> Tender
<input checked="" type="checkbox"/> Planning	<input type="checkbox"/> Construction



Front Elevation

SCALE 1 : 100



Rear Elevation

SCALE 1 : 100