



PROPOSED MIXED-USE DEVELOPMENT AT BLARNEY, CO. CORK

PROJECT NO.: 23063


DRAWING NO.: 23063_P_3550 | UNIT TYPE E5_CA3 3D RENDER

DATE: 17.06.2025


DEADY GAHAN
DG
ARCHITECTS

EASTGATE VILLAGE, LITTLE ISLAND, CORK
T: 021 4355016 W: WWW.DGARCHITECTS.IE
EMAIL: INFO@DGARCHITECTS.IE


DO NOT SCALE. WORK TO FIGURED DIMENSIONS ONLY.
 ALL EXISTING DIMENSIONS TO BE CHECKED ON SITE.
 DRAWN ON AUTOCAD R2004 AT DEADY GAHAN ARCHITECTS LTD
 LAYERS ON THIS DRAWING COMPLY WITH BS 1192: PART 5

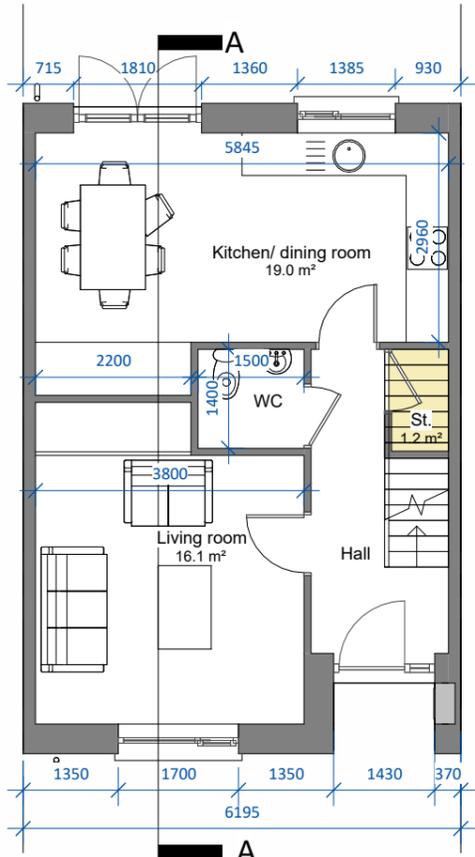

Ground Floor Level
 SCALE 1 : 100

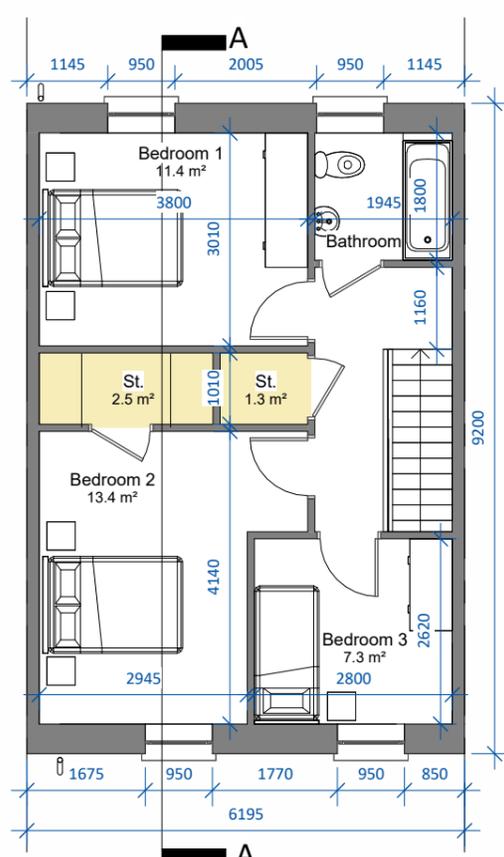

First Floor Level
 SCALE 1 : 100

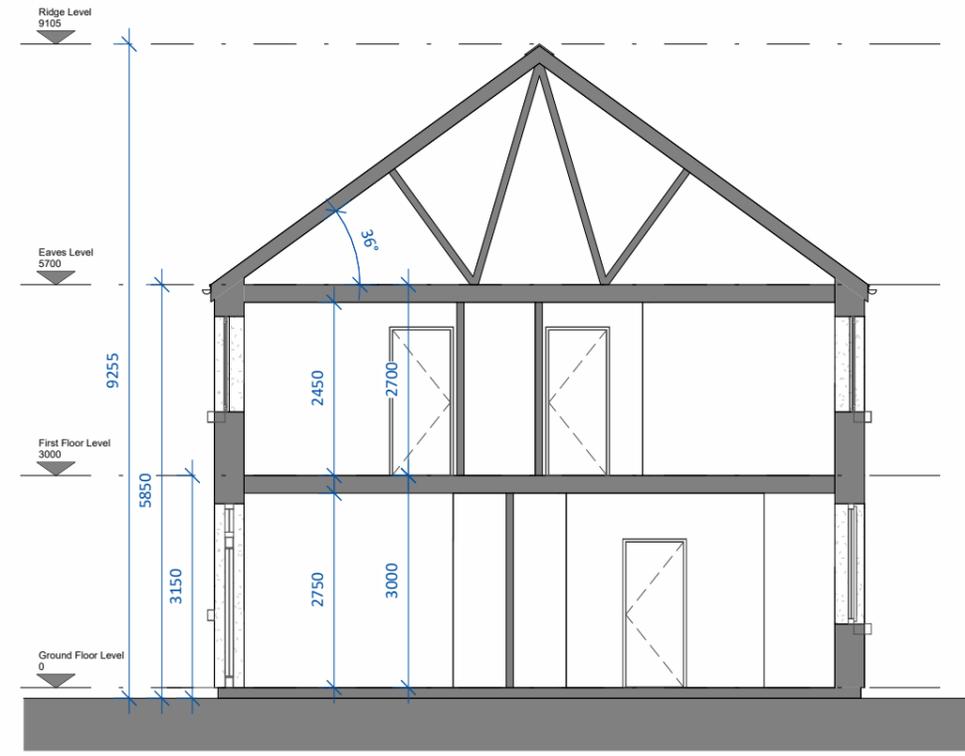

Section AA
 SCALE 1 : 100



Front Elevation
 SCALE 1 : 100

Rear Elevation
 SCALE 1 : 100



Key Plan
 SCALE 1 : 6000

UNIT TYPE E5.3
3-bed townhouse
(5 person)
AREA: 95.6m²/1029 sq.ft.
STORAGE tot.: 5 m²

Note: Position of north point and levels vary.
 See Site Plan 23063/P/003C for orientation.

date	rev	name	chk	note
20.03.25	P1	JA	EJG	ISSUE FOR PLANNING

DEADY GAHAN ARCHITECTS

EASTGATE VILLAGE, LITTLE ISLAND, CORK
 T: 021 4355016 W: WWW.DGARCHITECTS.IE
 EMAIL: INFO@DGARCHITECTS.IE

Project
 PROPOSED MIXED-USE DEVELOPMENT
 AT BLARNEY
 CO. CORK

Drawing title			
Unit Type E5.3 - FLOOR PLANS, ELEVATIONS & SECTION A-A			
Scale	Drawn	Checked	Date
As indicated @ A3	JA	EJG	20.03.25
Project No.	Dwg. No.	Revision	
23063	23063-P-3551	P1	
<input type="checkbox"/> Information \ Comments	<input type="checkbox"/> Tender		<input type="checkbox"/>
<input checked="" type="checkbox"/> Planning	<input type="checkbox"/> Construction		<input type="checkbox"/>