

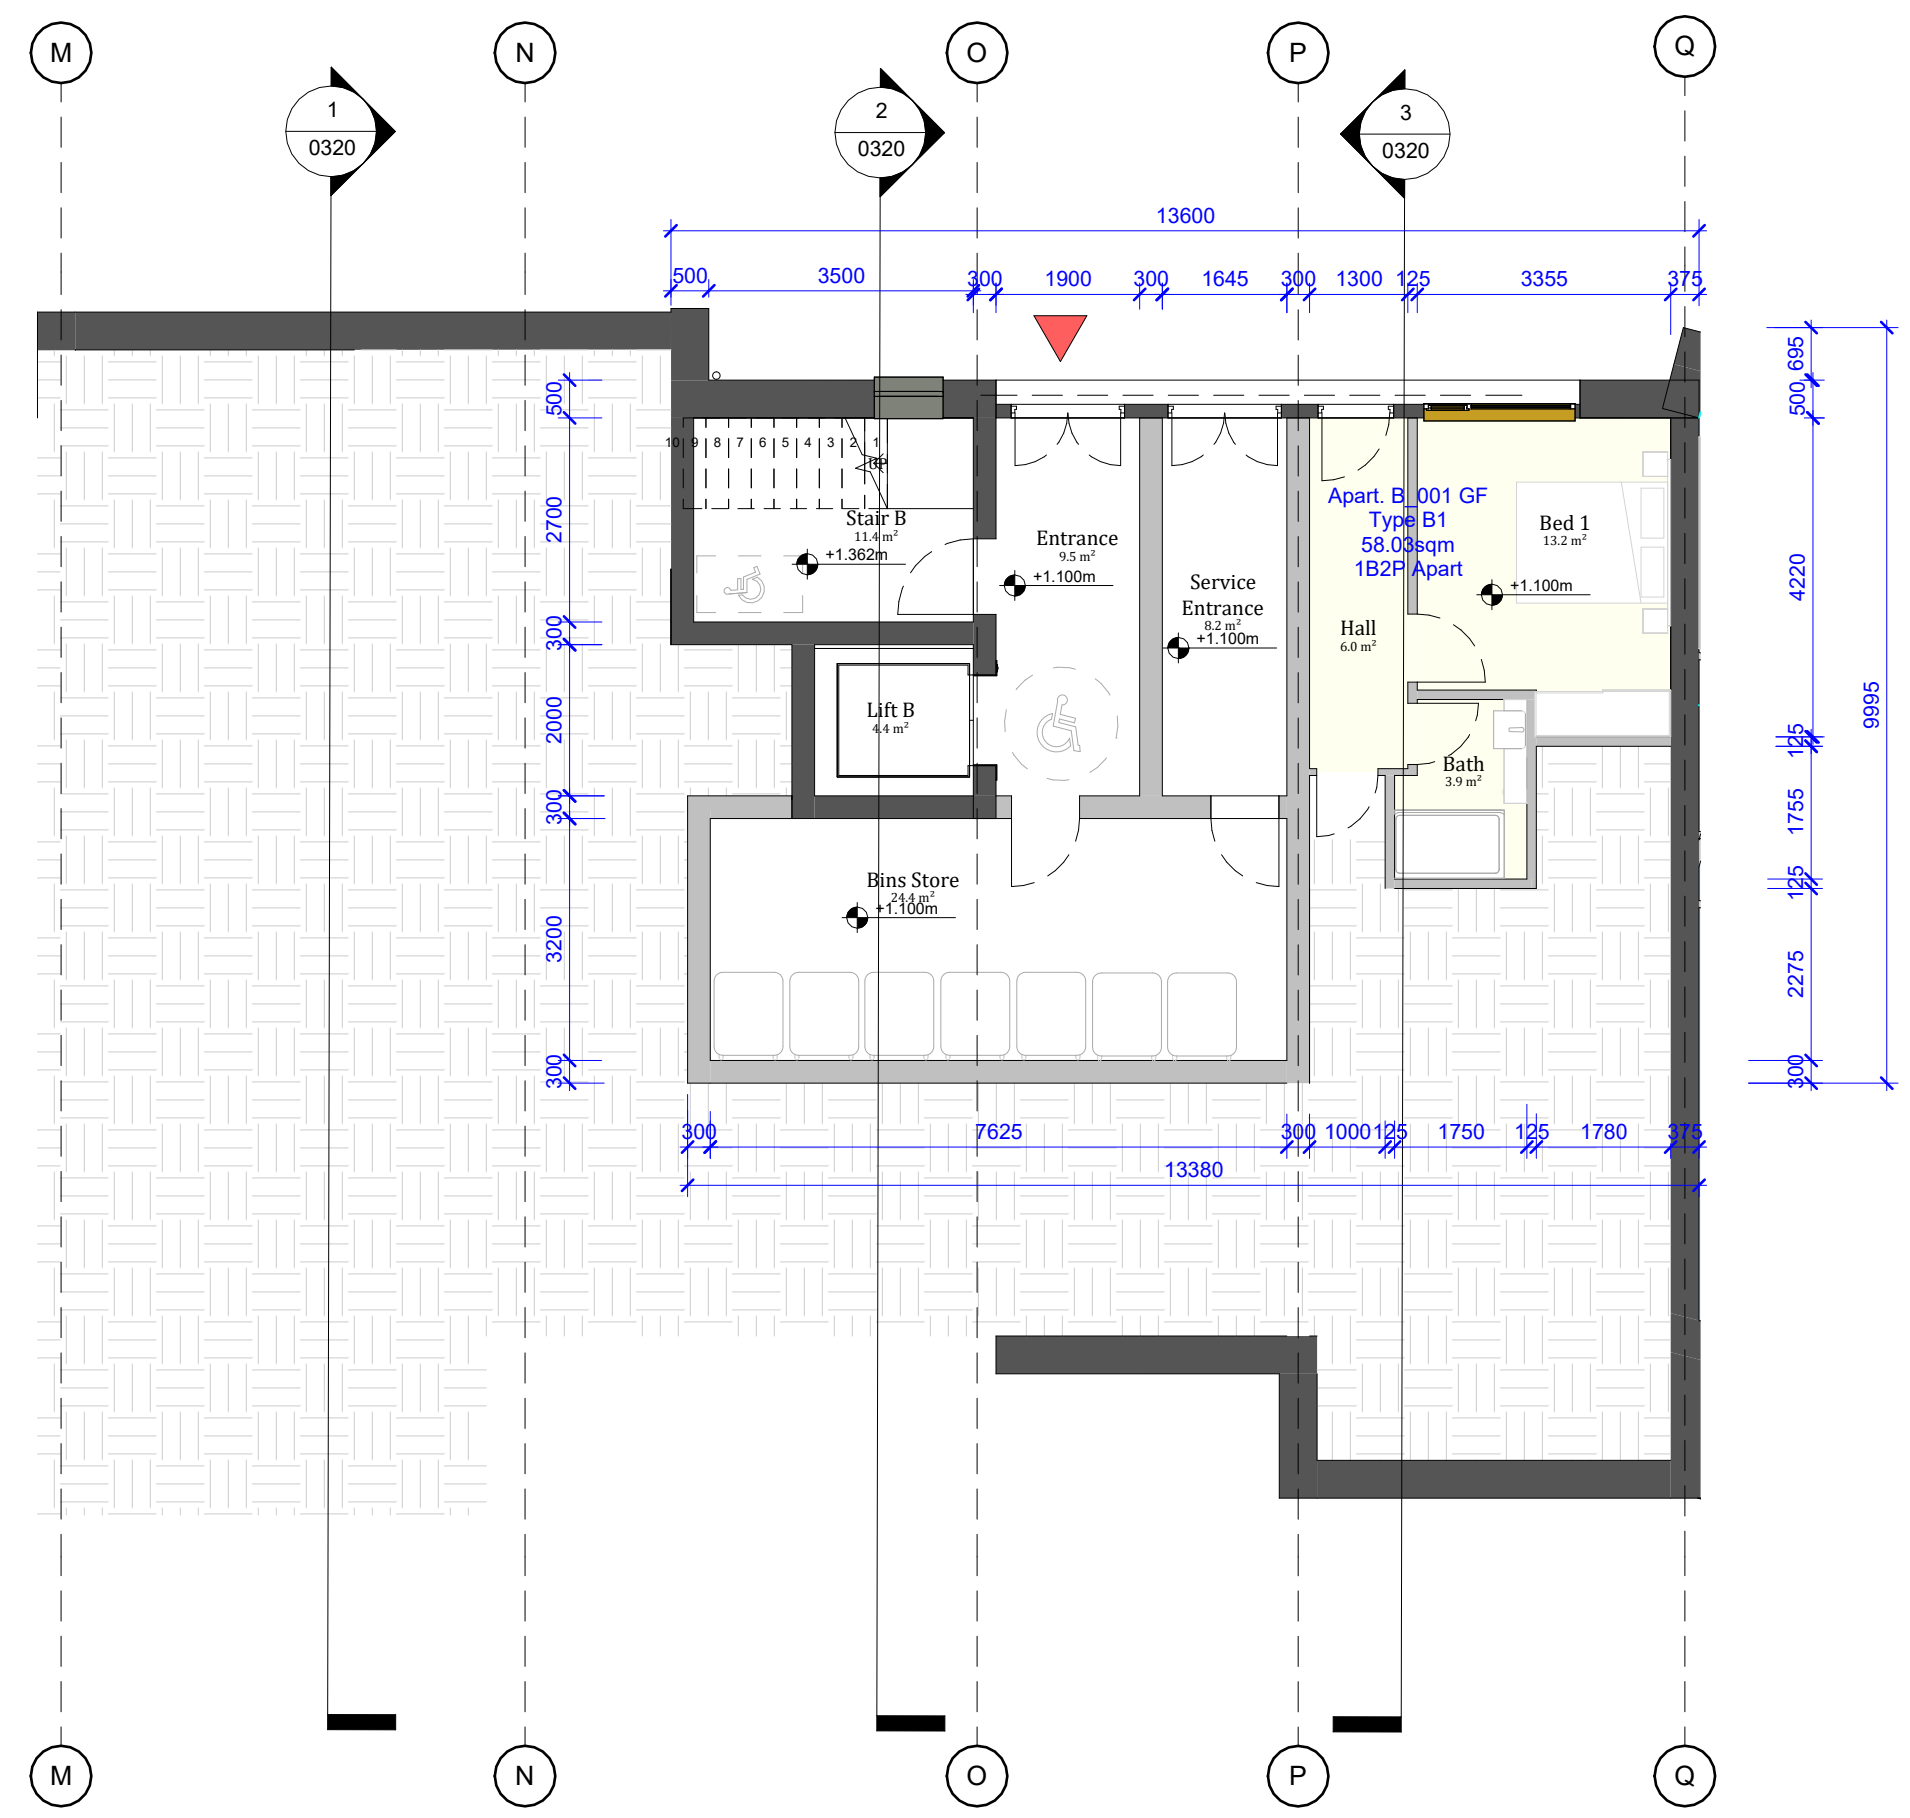


NOTE: - DO NOT SCALE. USE FIGURED DIMENSIONS ONLY.
 - THIS DRAWING IS TO BE READ IN CONJUNCTION WITH ALL RELEVANT SPECIFICATIONS AND DRAWINGS.
 - ALL DIMENSIONS TO BE CHECKED ON SITE.
 - IN THE EVENT OF ANY DISCREPANCIES BETWEEN DRAWINGS THE CONTRACTOR IS TO INFORM THE ARCHITECT IMMEDIATELY.

| REV | DATE | DESCRIPTION | ISSUED BY |
|-----|----------|-----------------------------|-----------|
| 1 | 21.11.23 | Issue for Review | WIL |
| 2 | 17.05.24 | Issue for Review by Council | WIL |
| 3 | 27.09.24 | Part B Planning Application | WIL |
| 4 | 31.03.26 | Part B Planning Application | WIL |

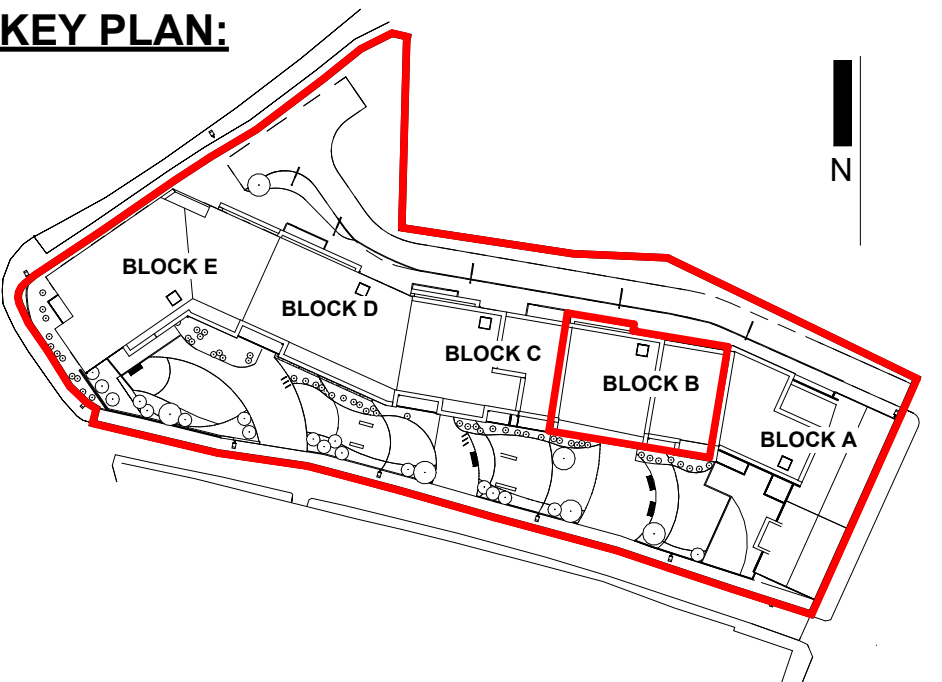

1 Level 00_Block B
1 : 100

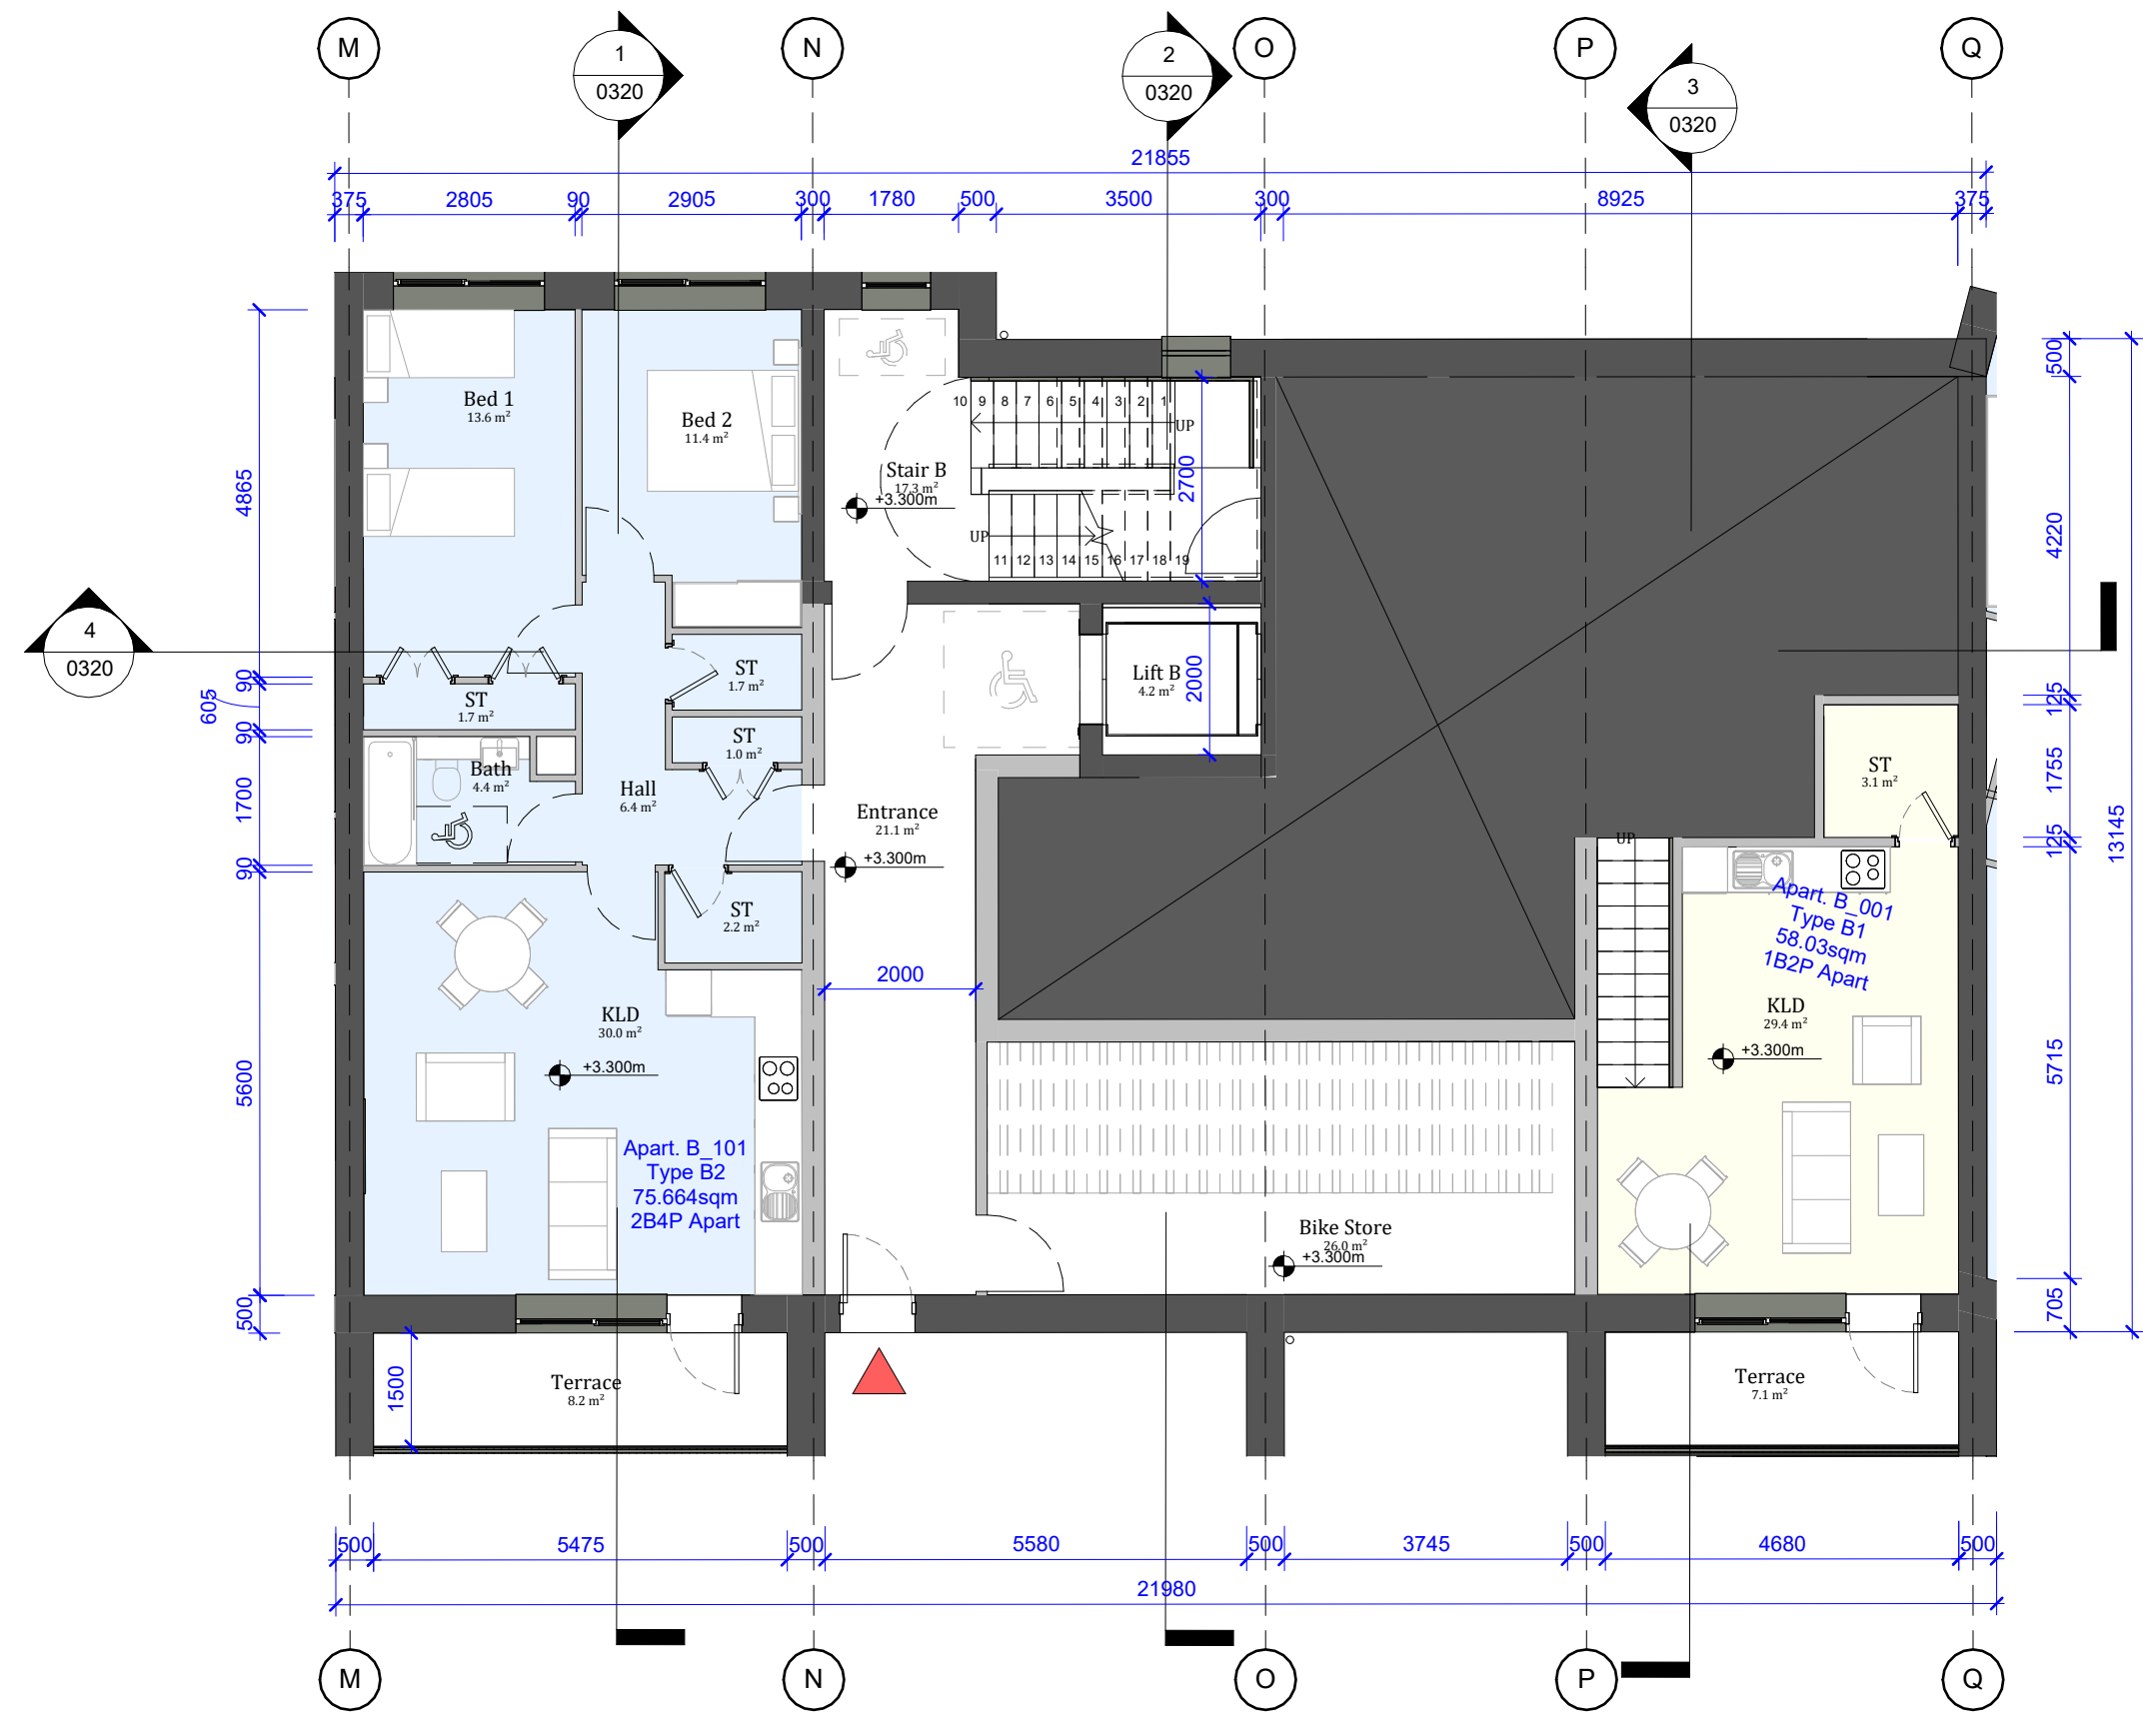

2 Level 01_Block B
1 : 100

APARTMENT TYPE QUANTITY LEGEND:

- Type B1 (1bed Apartment) Quantity: 01 apartment
 - Type B2 (2bed Apartment) Quantity: 04 apartment
 - Type B3 (1bed Apartment) Quantity: 03 apartments
 - Type B4 (2bed Apartment) Quantity: 03 apartments
 - Type B5 (3bed Apartment) Quantity: 01 apartments
- 12 apartments**

UNIT QUANTITY LEGEND:

| | 1BED | 2BED | 3BED | TOTAL |
|----------------------|-----------|-----------|----------|-----------------|
| Block A | 3 | 4 | 3 | 10 |
| Block B | 4 | 7 | 1 | 12 |
| Block C | 5 | 7 | 2 | 14 |
| Block D | 11 | 4 | | 15 |
| Block E | 8 | 8 | | 16 |
| TOTAL | 31 | 30 | 6 | |
| TOTAL OVERALL | | | | 67 units |


BLOCK B Total Area

| LEVEL | AREA |
|-------------|-----------------------|
| Level 00 | |
| Block B | 81.0 m ² |
| Level 01 | |
| Block B | 188.9 m ² |
| Level 02 | |
| Block B | 271.8 m ² |
| Level 03 | |
| Block B | 272.2 m ² |
| Level 04 | |
| Block B | 272.5 m ² |
| Level 05 | |
| Block B | 155.7 m ² |
| Grand total | 1242.1 m ² |

UNIT TYPE LEGEND:

- 1 Bed Unit
- 2 Bed Unit
- 3 Bed Unit
- Ancillary

KEY PLAN:

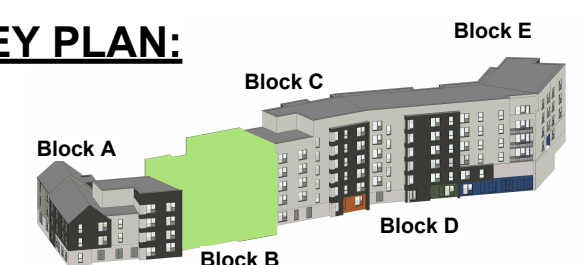

WILSON ARCHITECTURE
 OMM|W

St. Patrick's Place, Wellington Road, Cork
 29 Merrion Square North, Dublin 2
 +353 (0)21 4555255
 +353 (0)1 6601866
 info@wilsonarchitecture.ie
 www.wilsonarchitecture.ie

| | |
|--|----------------------------|
| Housing Development Gerald Griffin Street | Block B Floor Plans (1of3) |
|--|----------------------------|

| FILE NAME | STATUS | REVISION | DATE | DRAWN | CHECKED | SCALE @ A1 |
|----------------------|--------|----------|-------|-------|---------|--------------|
| GGs-WIL-ZZ-DR-A-0220 | S0 | P01 | 22/06 | SC | MR | As indicated |

© COPYRIGHT This drawing or design may not be reproduced without permission.