

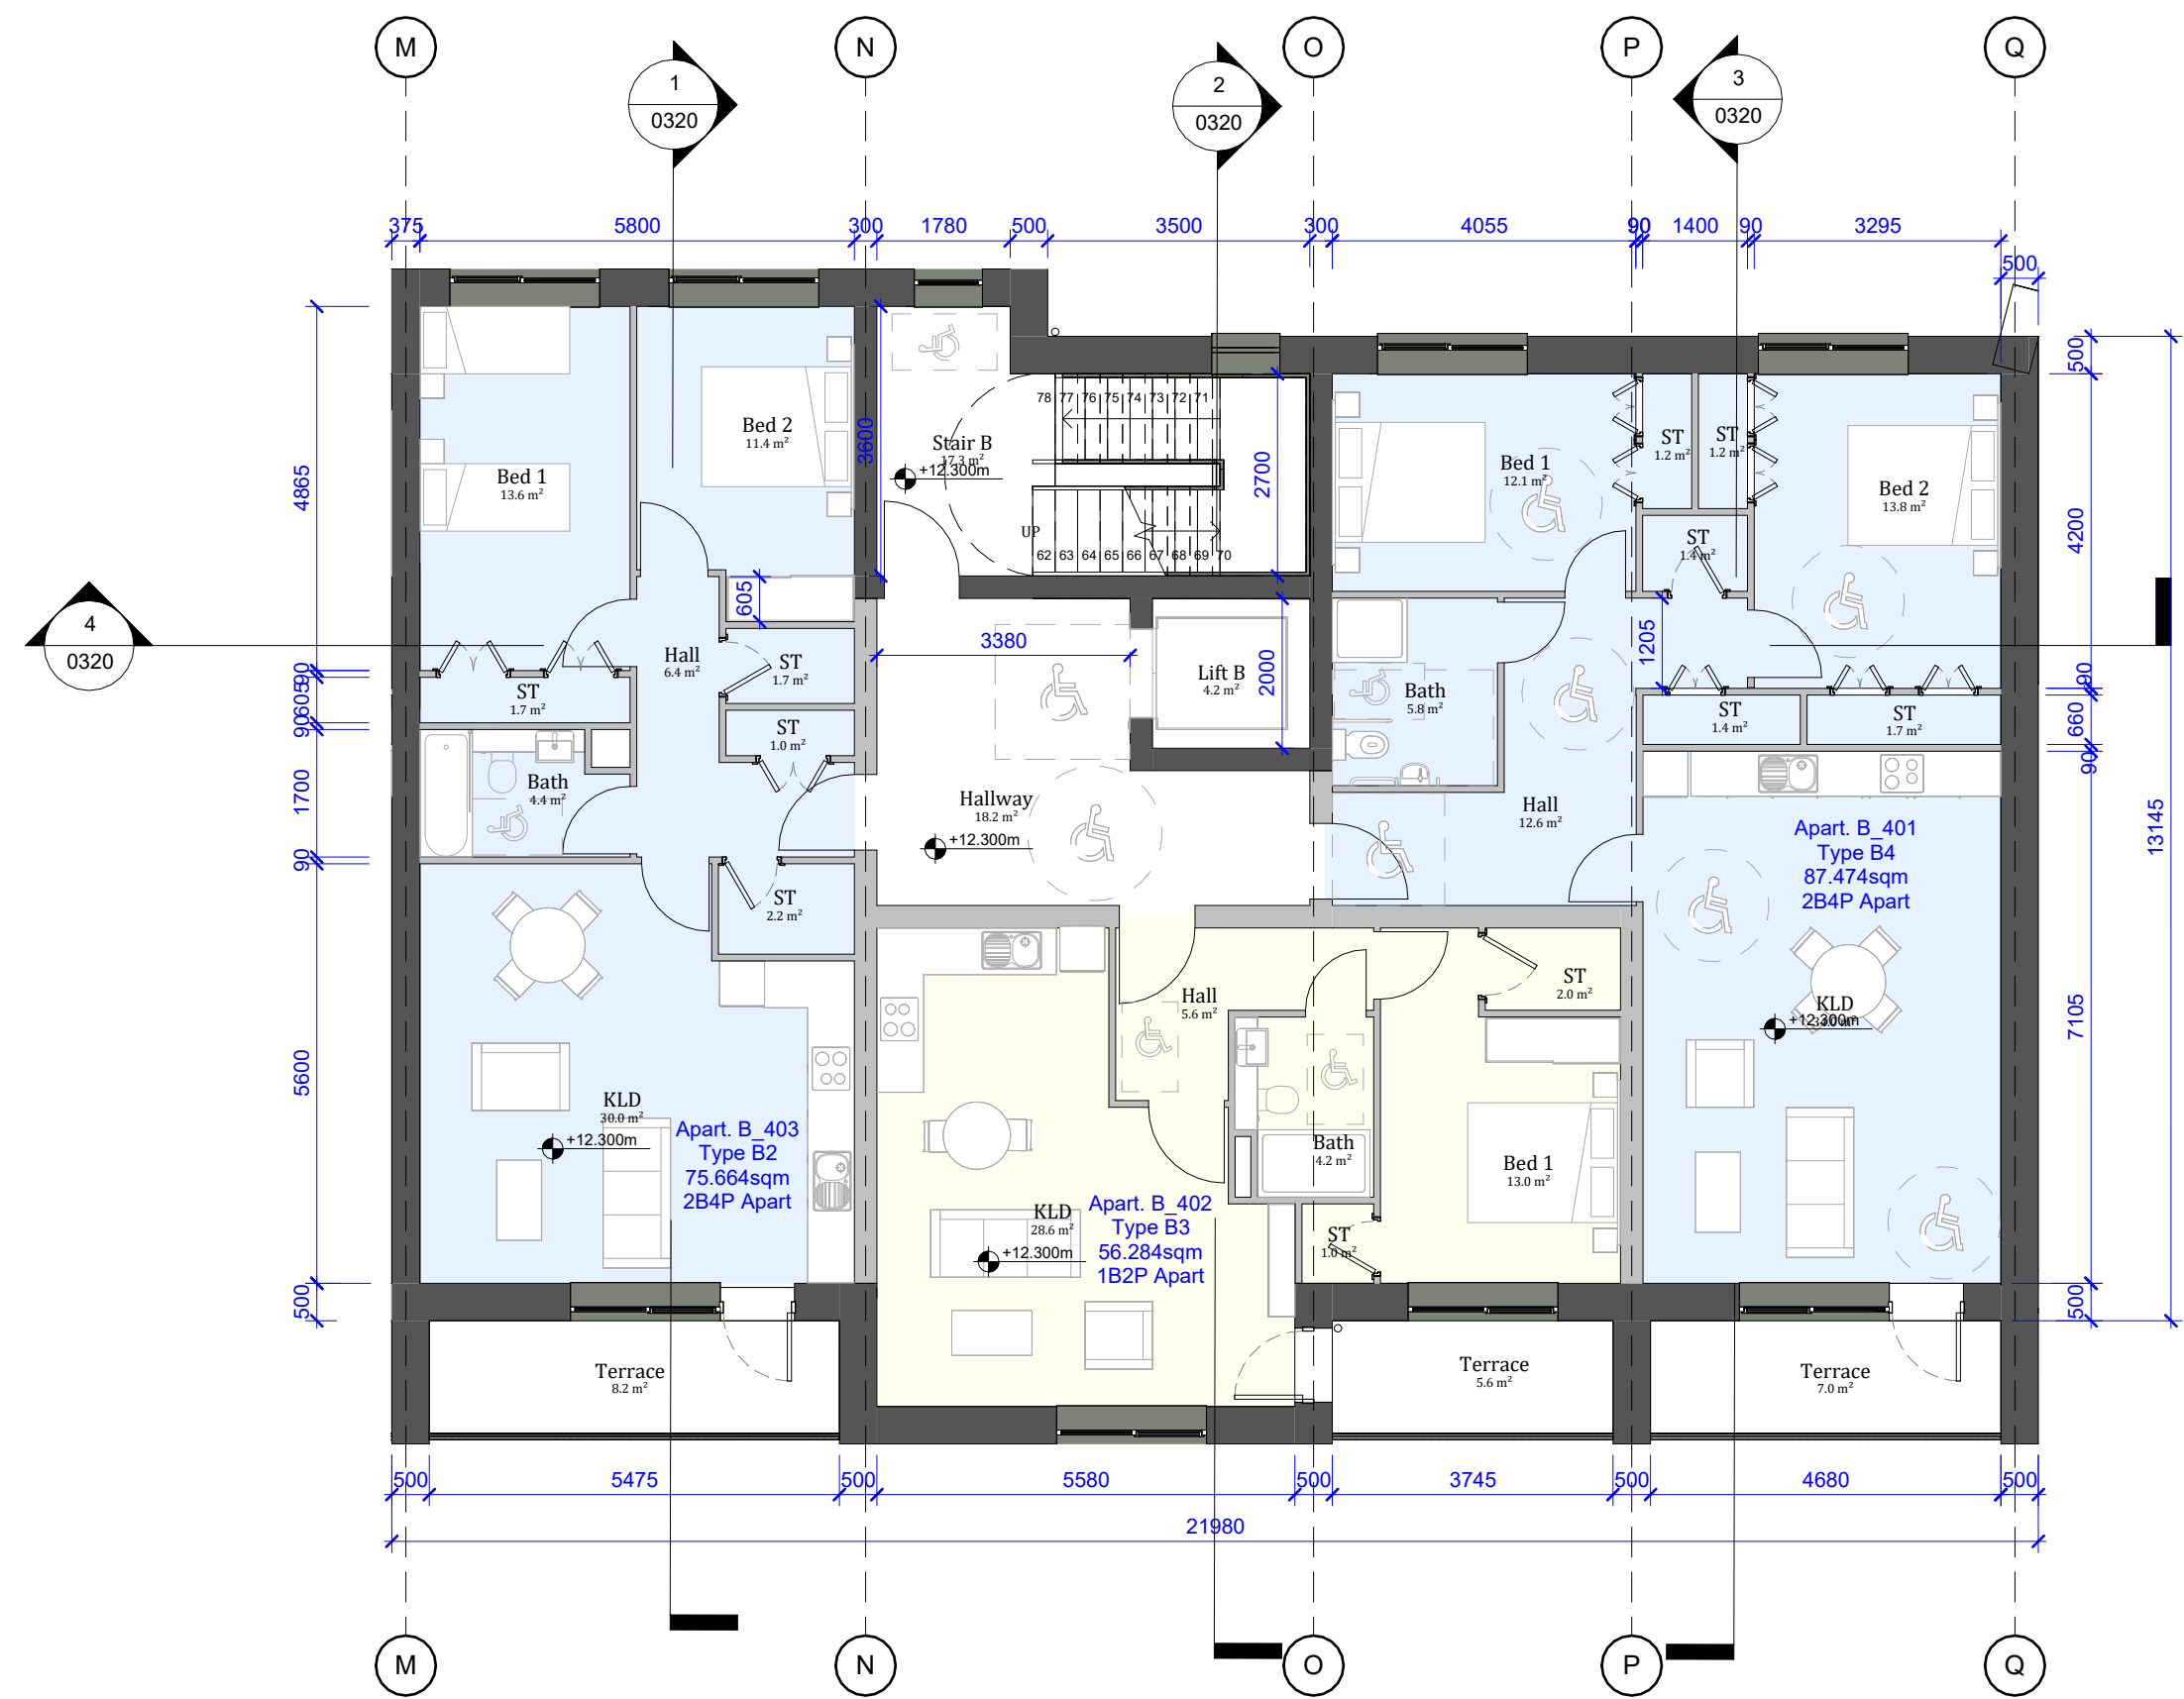


NOTE: - DO NOT SCALE. USE FIGURED DIMENSIONS ONLY.
 - THIS DRAWING IS TO BE READ IN CONJUNCTION WITH ALL RELEVANT SPECIFICATIONS AND DRAWINGS.
 - ALL DIMENSIONS TO BE CHECKED ON SITE.
 - IN THE EVENT OF ANY DISCREPANCIES BETWEEN DRAWINGS THE CONTRACTOR IS TO INFORM THE ARCHITECT IMMEDIATELY.

REV	DATE	DESCRIPTION	ISSUED BY
1	21.11.23	Issue for Review	WIL
2	17.05.24	Issue for Review by Council	WIL
3	27.09.24	Part B Planning Application	WIL
4	31.03.26	Part B Planning Application	WIL

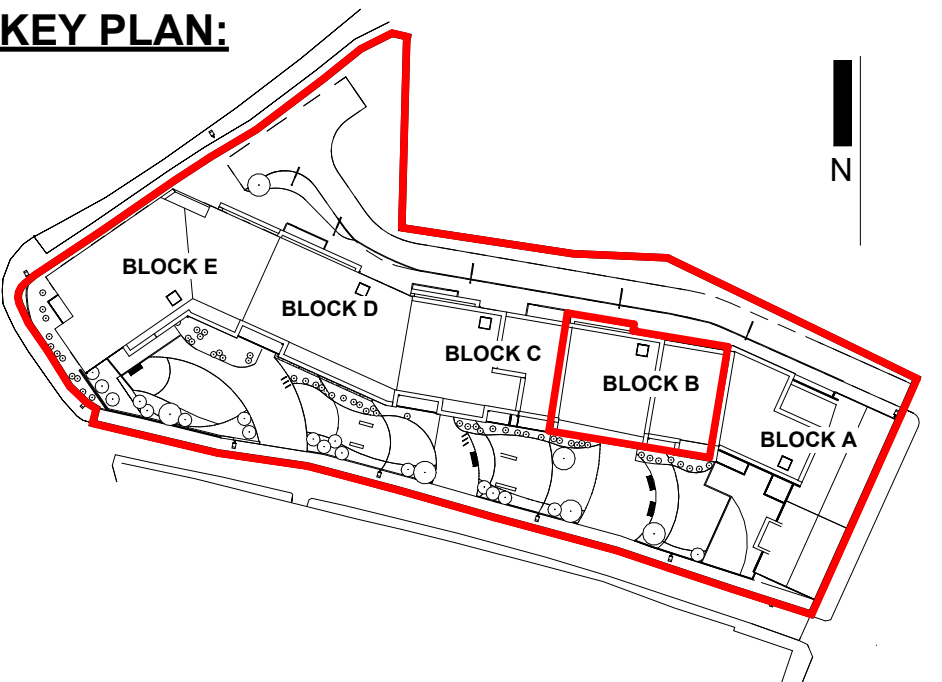

1 Level 04 - Block B
1 : 100

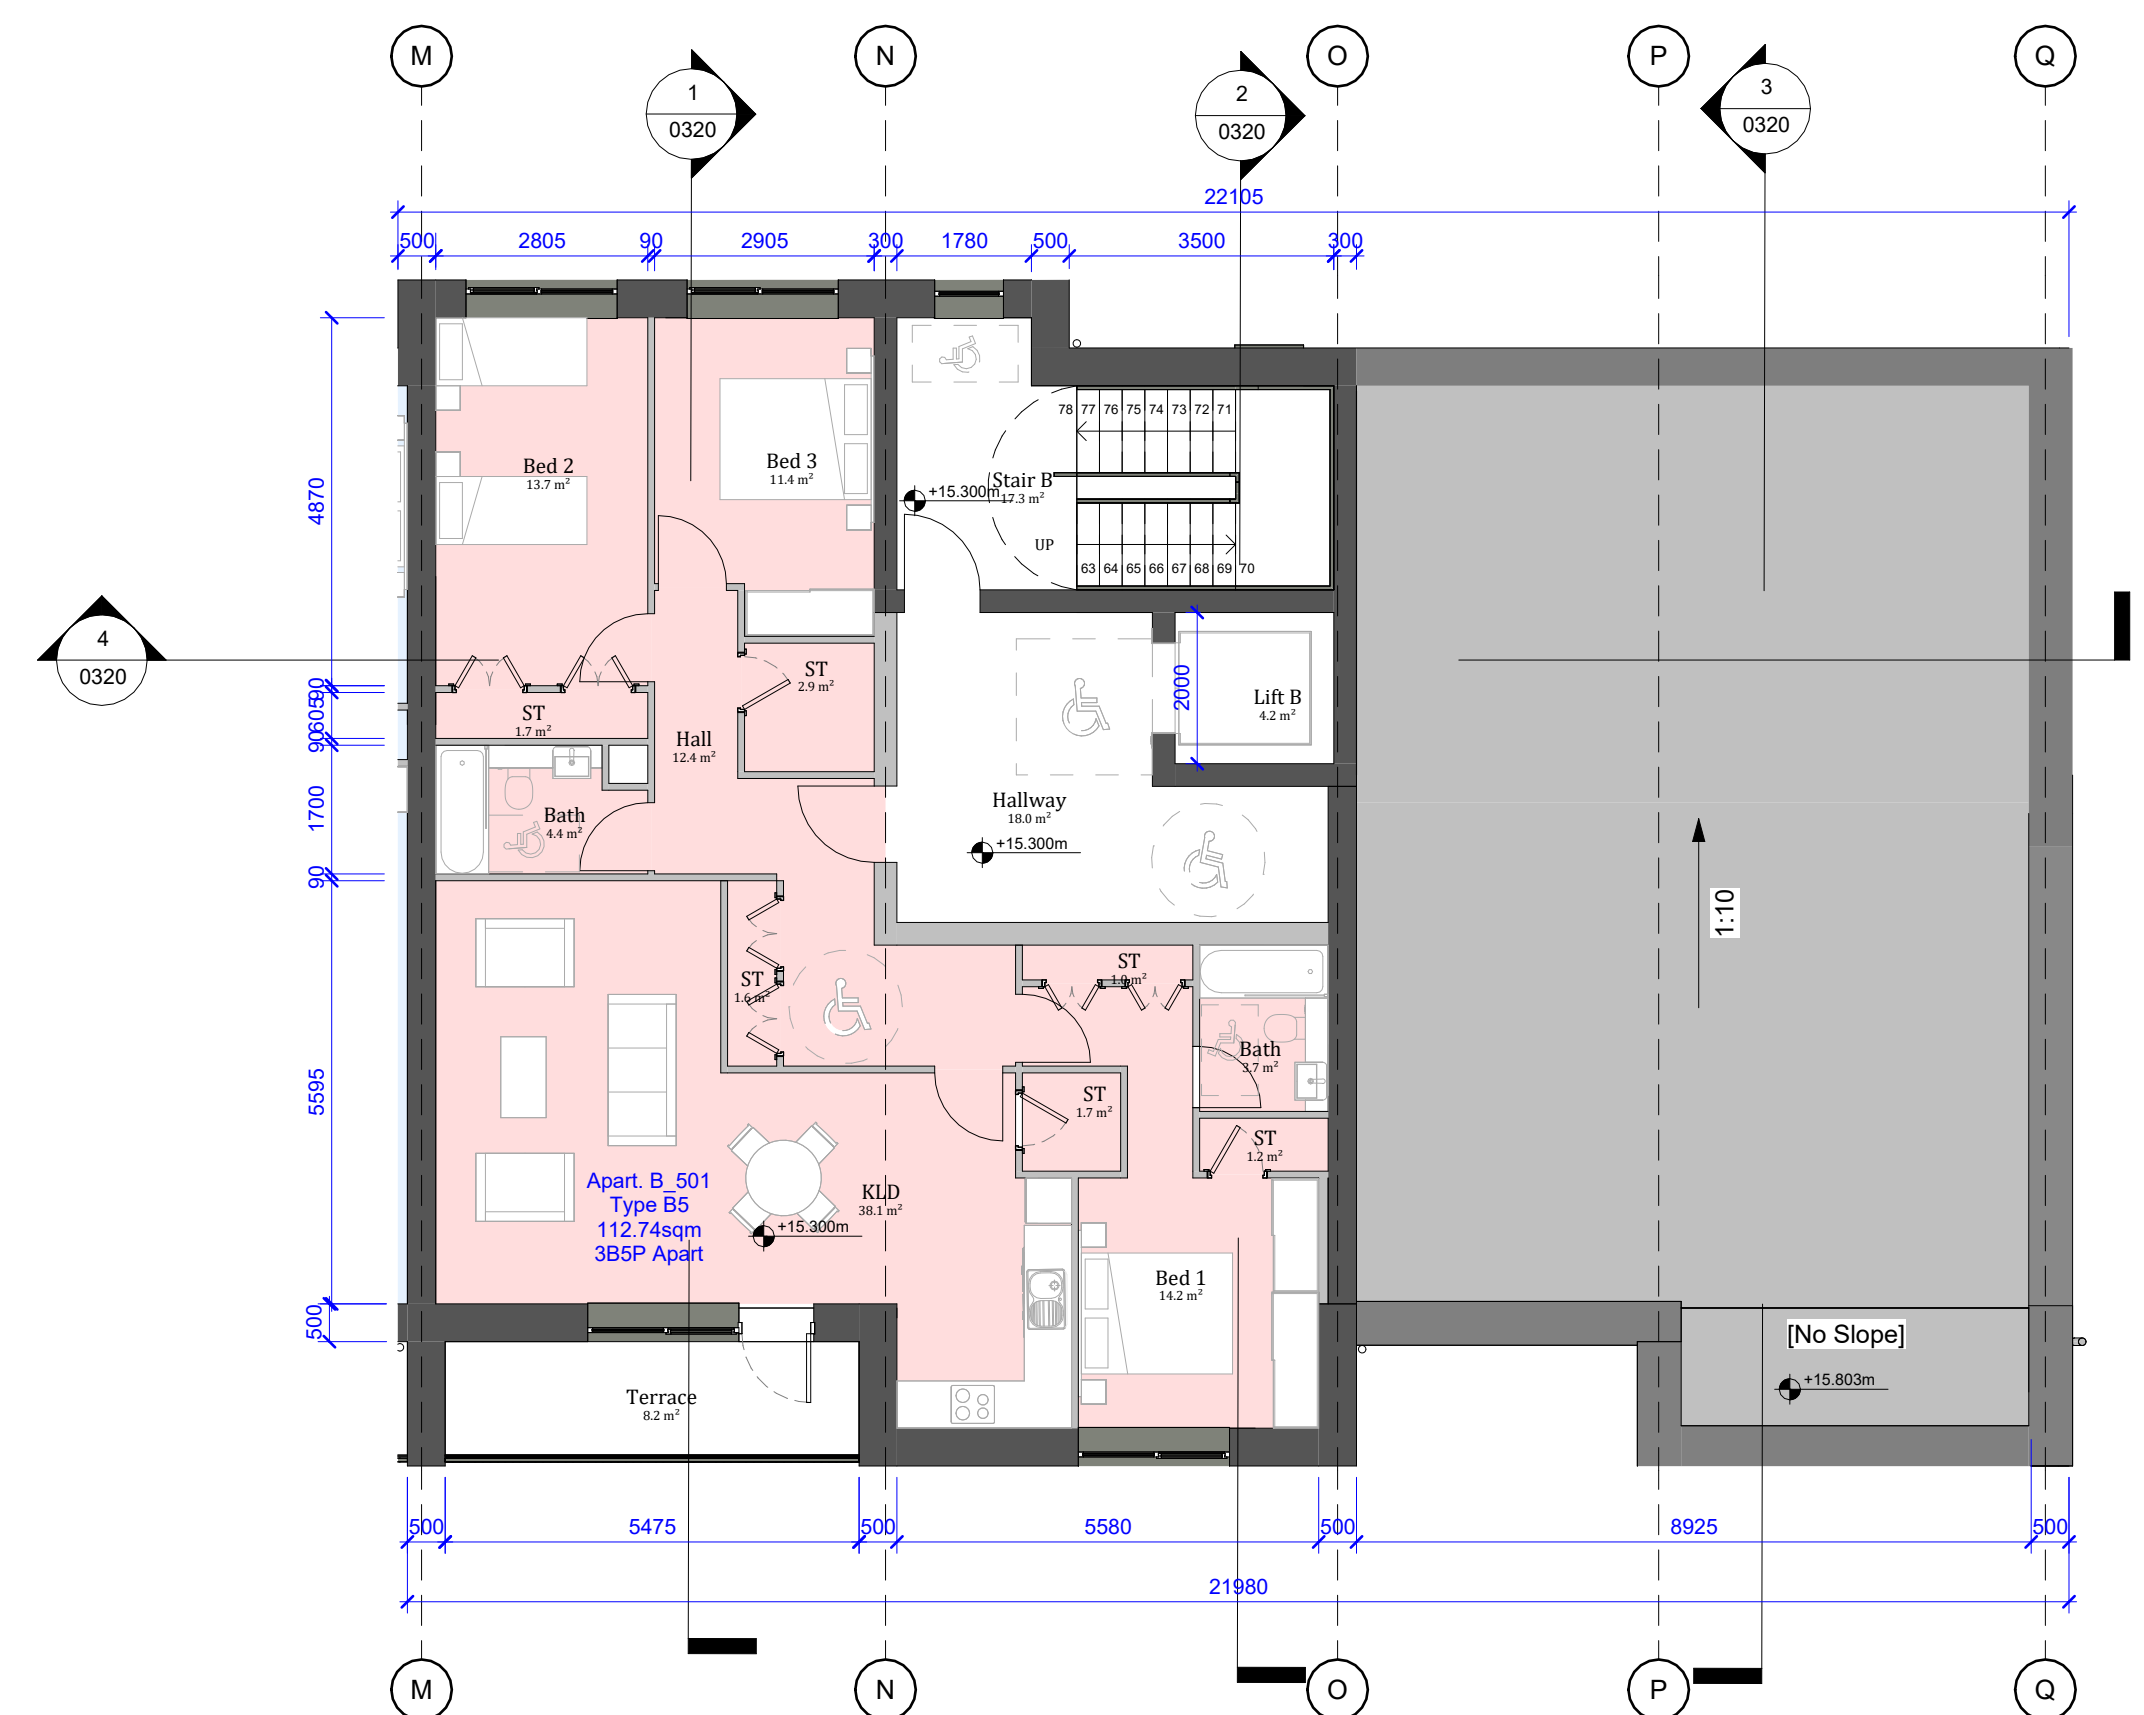

2 Level 05 - Block B
1 : 100

APARTMENT TYPE QUANTITY LEGEND:
BLOCK B

- Type B1 (1bed Apartment) Quantity: 01 apartment
 - Type B2 (2bed Apartment) Quantity: 04 apartment
 - Type B3 (1bed Apartment) Quantity: 03 apartments
 - Type B4 (2bed Apartment) Quantity: 03 apartments
 - Type B5 (3bed Apartment) Quantity: 01 apartments
- 12 apartments**

UNIT QUANTITY LEGEND:

	1BED	2BED	3BED	TOTAL
Block A	3	4	3	10
Block B	4	7	1	12
Block C	5	7	2	14
Block D	11	4		15
Block E	8	8		16
TOTAL	31	30	6	67
TOTAL OVERALL				67 units


BLOCK B Total Area

LEVEL	AREA
Level 00	Block B 81.0 m ²
Level 01	Block B 188.9 m ²
Level 02	Block B 271.8 m ²
Level 03	Block B 272.2 m ²
Level 04	Block B 272.5 m ²
Level 05	Block B 155.7 m ²
Grand total	1242.1 m ²

UNIT TYPE LEGEND:

- 1 Bed Unit
- 2 Bed Unit
- 3 Bed Unit
- Ancillary

KEY PLAN:

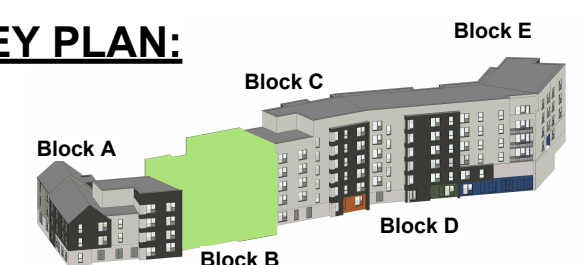

WILSON ARCHITECTURE
OMM|W

St. Patrick's Place, Wellington Road, Cork
29 Merrion Square North, Dublin 2
+353 (0)21 4555255 info@wilsonarchitecture.ie
+353 (0)1 6601866 www.wilsonarchitecture.ie

Housing Development Gerald Griffin Street	Block B Floor Plans (3of3)
--	----------------------------

FILE NAME	STATUS	REVISION	DATE	DRAWN	CHECKED	SCALE	BY
GGG-WIL-ZZ-DR-A-0222	S0	P01	22/06	SC	MR	As indicated	

© COPYRIGHT This drawing or design may not be reproduced without permission.