


NOTE: - DO NOT SCALE. USE FIGURED DIMENSIONS ONLY.
 - THIS DRAWING IS TO BE READ IN CONJUNCTION WITH ALL RELEVANT SPECIFICATIONS AND DRAWINGS.
 - ALL DIMENSIONS TO BE CHECKED ON SITE.
 - IN THE EVENT OF ANY DISCREPANCIES BETWEEN DRAWINGS THE CONTRACTOR IS TO INFORM THE ARCHITECT IMMEDIATELY.

REV	DATE	DESCRIPTION	ISSUED BY
1	21.11.23	Issue for Review	WIL
2	17.05.24	Issue for Review by Council	WIL
3	27.09.24	Part B Planning Application	WIL
4	31.03.26	Part B Planning Application	WIL

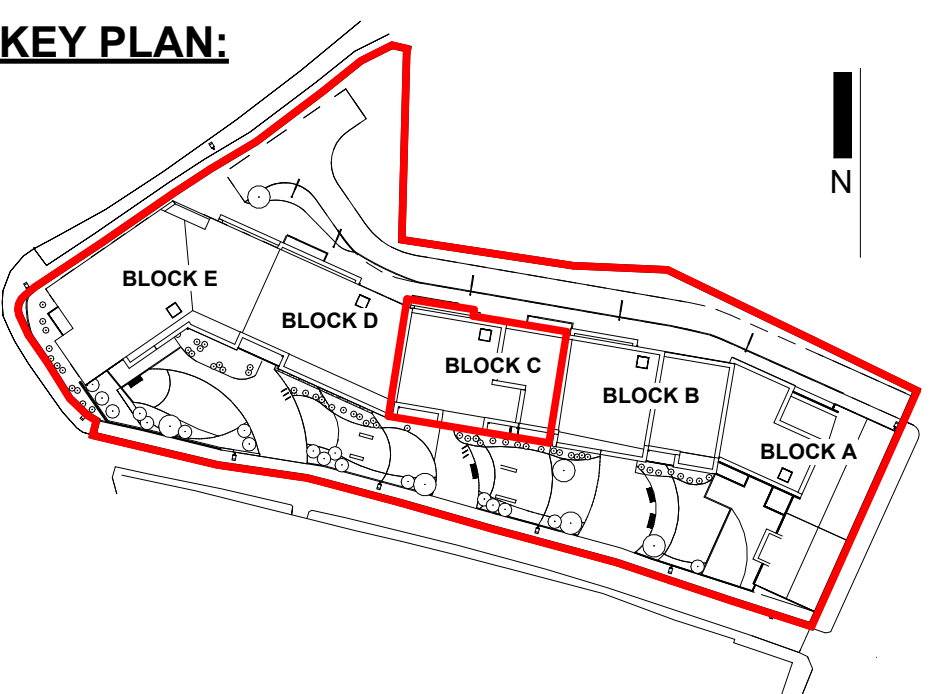

APARTMENT TYPE QUANTITY LEGEND:

- Type C1 (3bed Apartment) Quantity: 01 apartment
 - Type C2 (3bed Apartment) Quantity: 01 apartment
 - Type C3 (1bed Apartment) Quantity: 01 apartments
 - Type B2 (2bed Apartment) Quantity: 04 apartments
 - Type B3 (1bed Apartment) Quantity: 04 apartments
 - Type B4 (2bed Apartment) Quantity: 03 apartments
- 14 apartments**


UNIT QUANTITY LEGEND:

	1BED	2BED	3BED	TOTAL
Block A	3	4	3	10
Block B	4	7	1	12
Block C	5	7	2	14
Block D	11	4		15
Block E	8	8		16
TOTAL	31	30	6	67
TOTAL OVERALL				67 units


BLOCK C Total Area

LEVEL	AREA
Level 01 Block C	236.1 m ²
Level 02 Block C	271.3 m ²
Level 03 Block C	271.4 m ²
Level 04 Block C	271.4 m ²
Level 05 Block C	271.3 m ²
Level 06 Block C	180.3 m ²
Grand total	1501.7 m ²

WILSON ARCHITECTURE

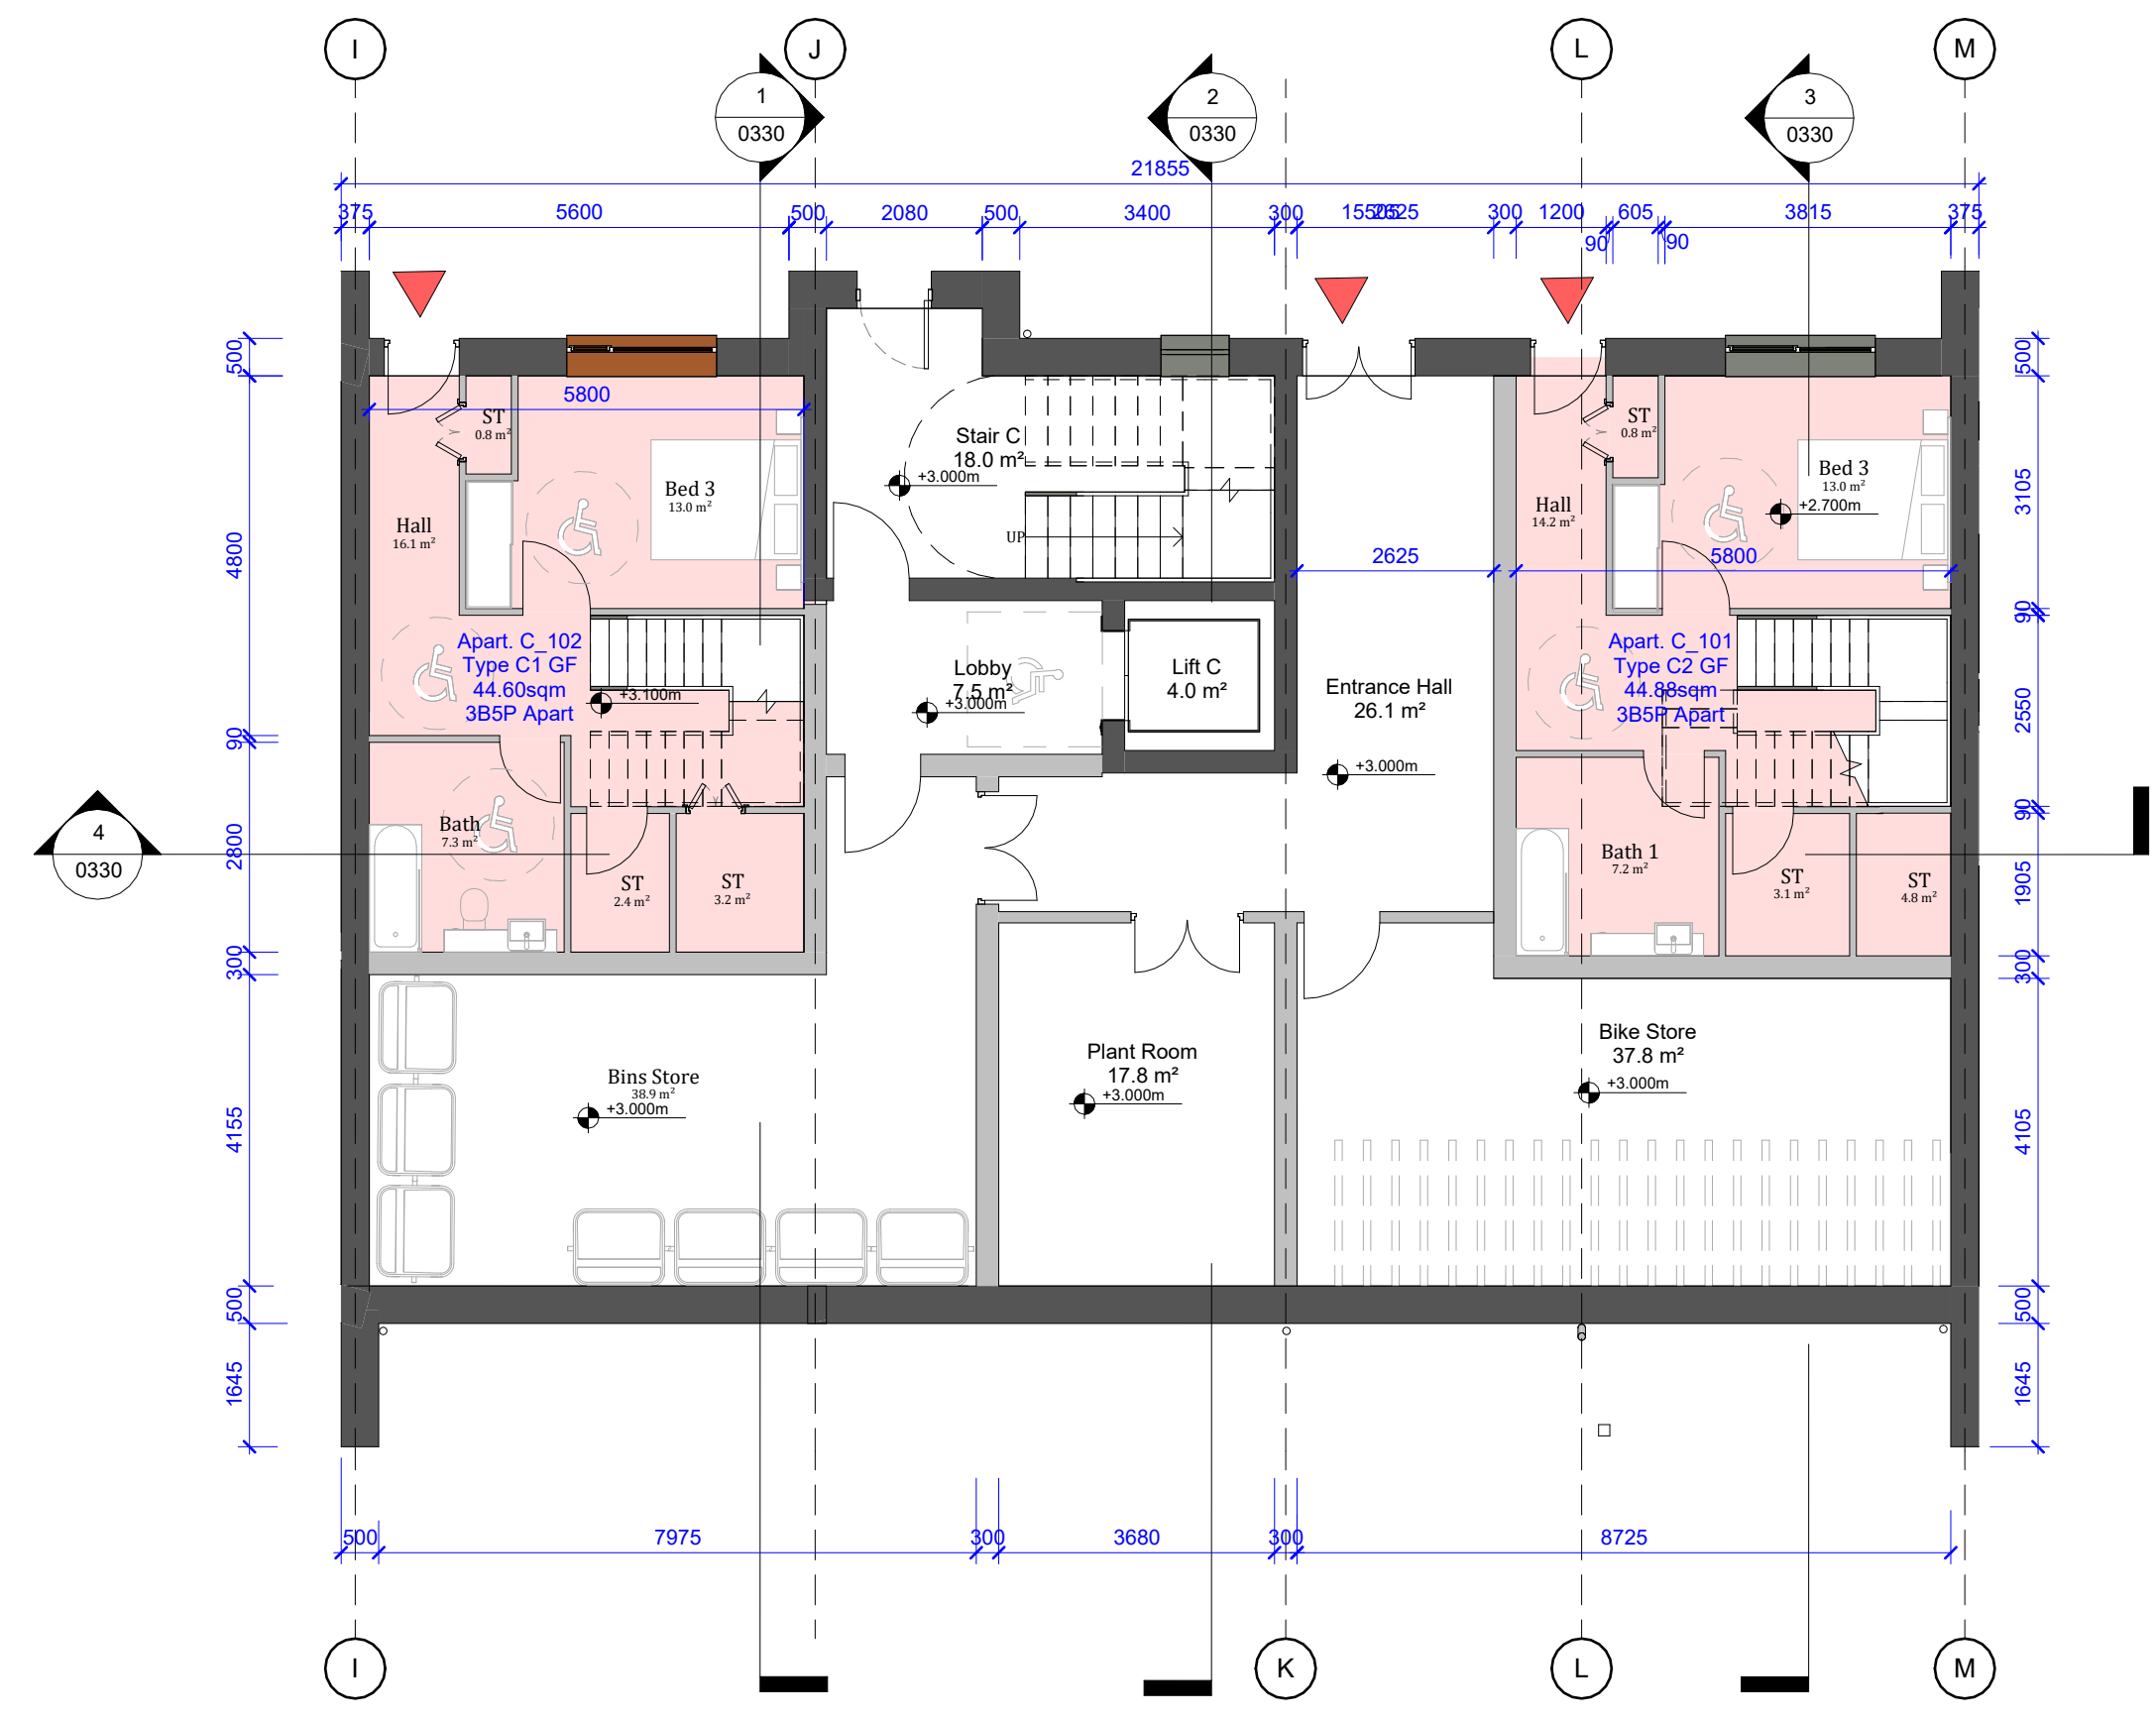

1 Level 01 - Block C
1 : 100

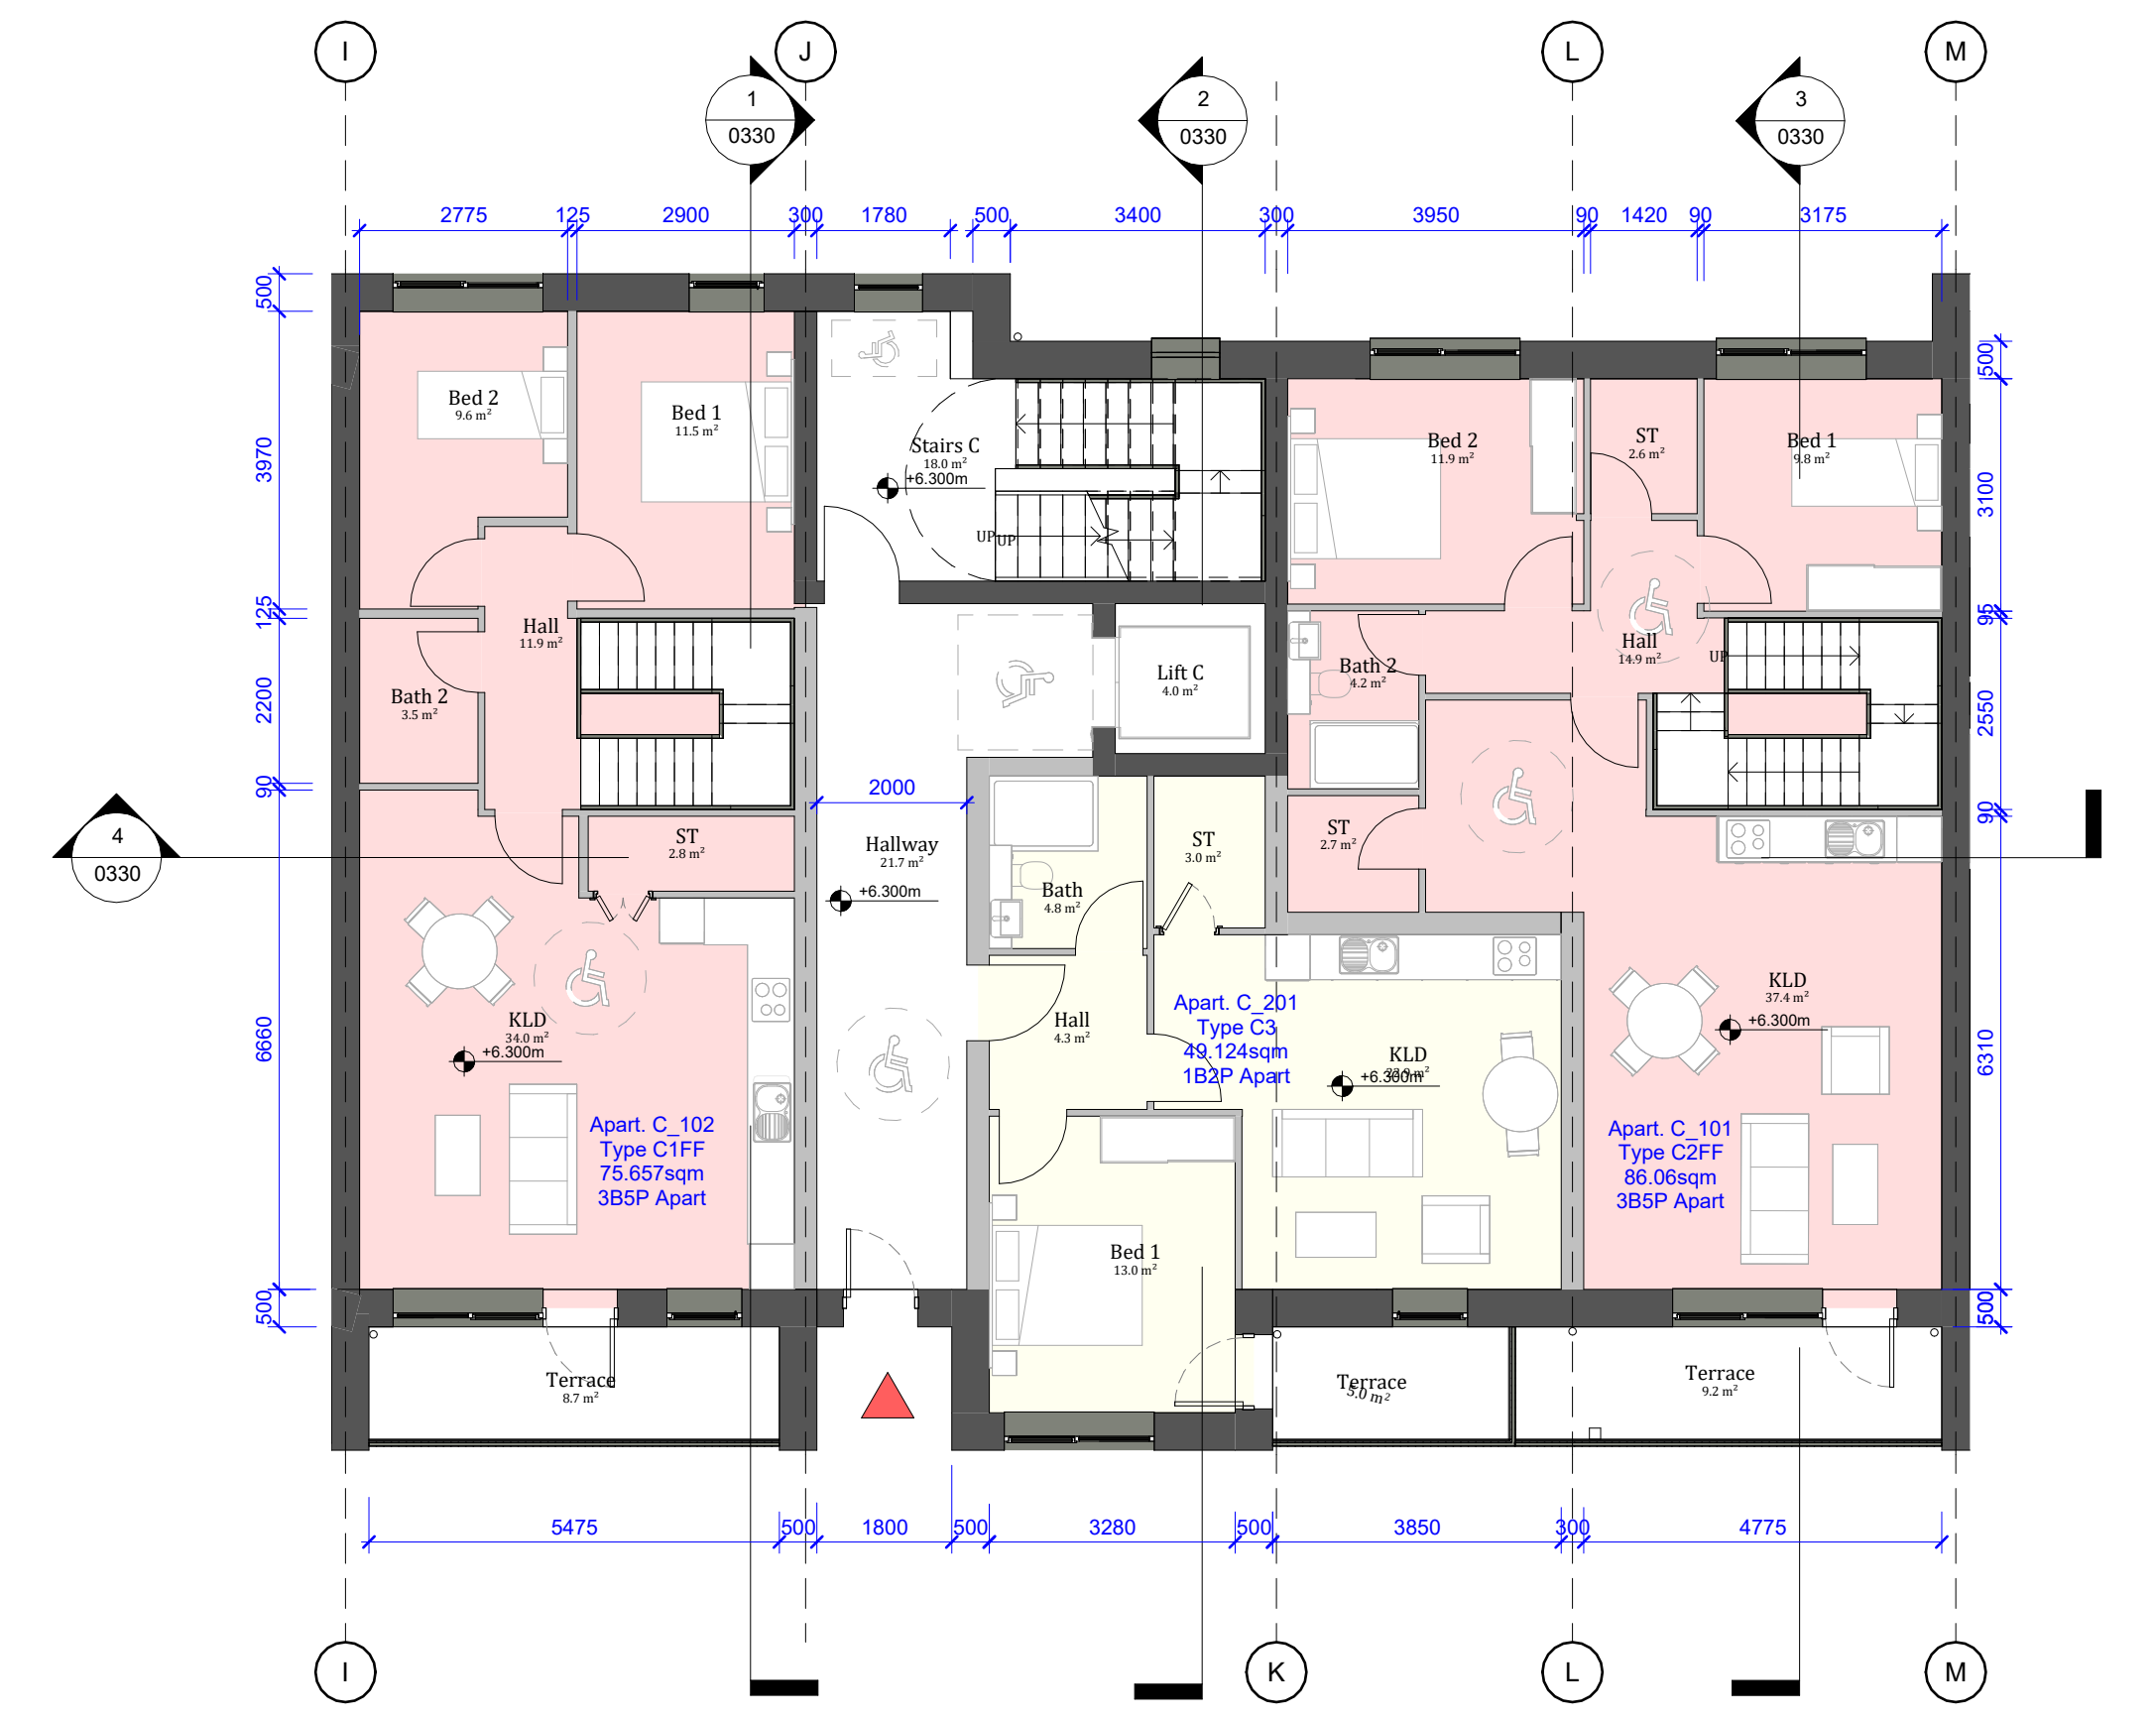


2 Level 02 - Block C
1 : 100

UNIT TYPE LEGEND:

- 1 Bed Unit (Yellow)
- 2 Bed Unit (Light Blue)
- 3 Bed Unit (Pink)
- Ancillary (White)

KEY PLAN:

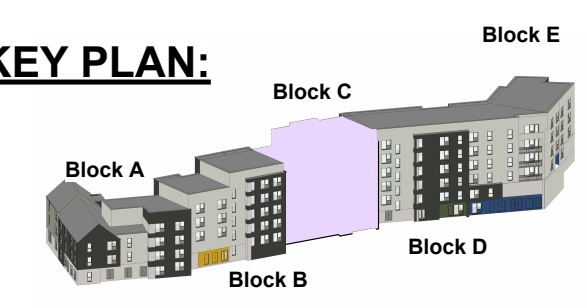

St. Patrick's Place, Wellington Road, Cork
 29 Merrion Square North, Dublin 2
 +353 (0)21 4555255
 +353 (0)1 6601866
 info@wilsonarchitecture.ie
 www.wilsonarchitecture.ie

Housing Development Gerald Griffin Street	Block C Floor Plans (1of3)
--	----------------------------

FILE NAME	STATUS	REVISION	DATE	DRAWN	CHECKED	SCALE @ AT
GGs-WIL-ZZ-DR-A-0230	S0	P01	2236	SC	MR	As indicated

© COPYRIGHT This drawing or design may not be reproduced without permission.