

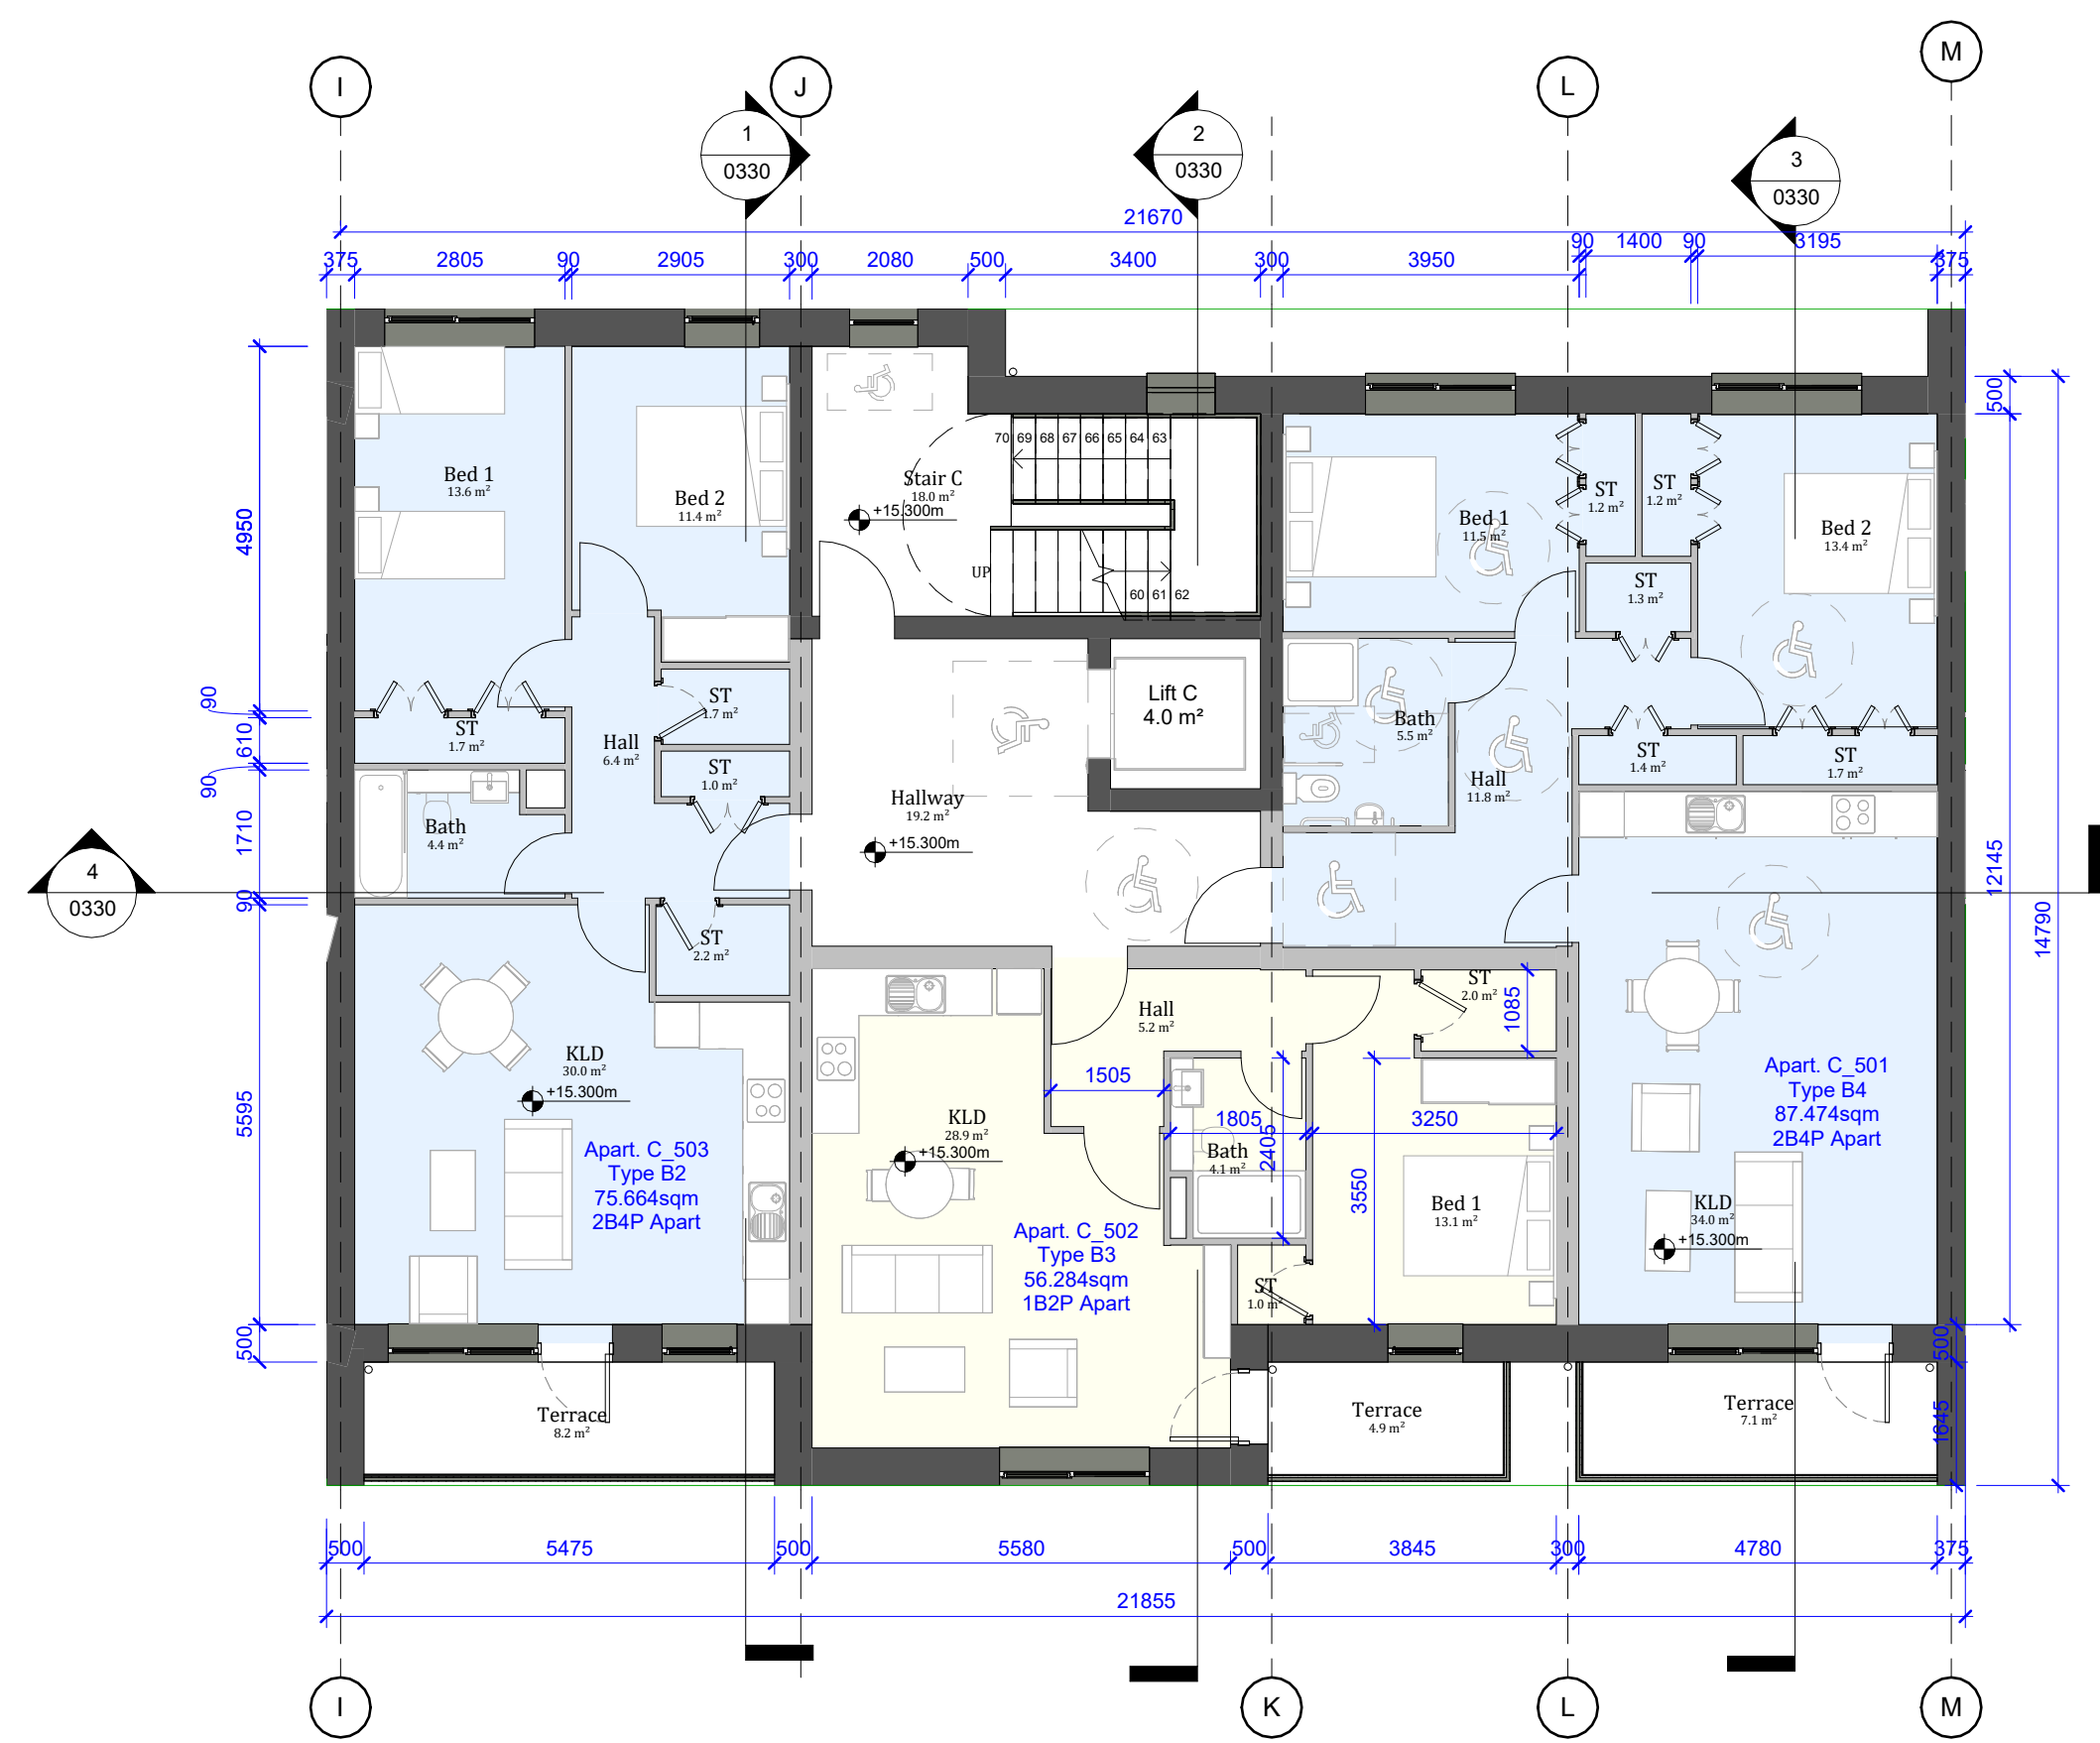


NOTE: - DO NOT SCALE. USE FIGURED DIMENSIONS ONLY.  
 - THIS DRAWING IS TO BE READ IN CONJUNCTION WITH ALL RELEVANT SPECIFICATIONS AND DRAWINGS.  
 - ALL DIMENSIONS TO BE CHECKED ON SITE.  
 - IN THE EVENT OF ANY DISCREPANCIES BETWEEN DRAWINGS THE CONTRACTOR IS TO INFORM THE ARCHITECT IMMEDIATELY.

REV	DATE	DESCRIPTION	ISSUED BY
1	21.11.23	Issue for Review	WIL
2	17.05.24	Issue for Review by Council	WIL
3	27.09.24	Part B Planning Application	WIL
4	31.03.26	Part B Planning Application	WIL

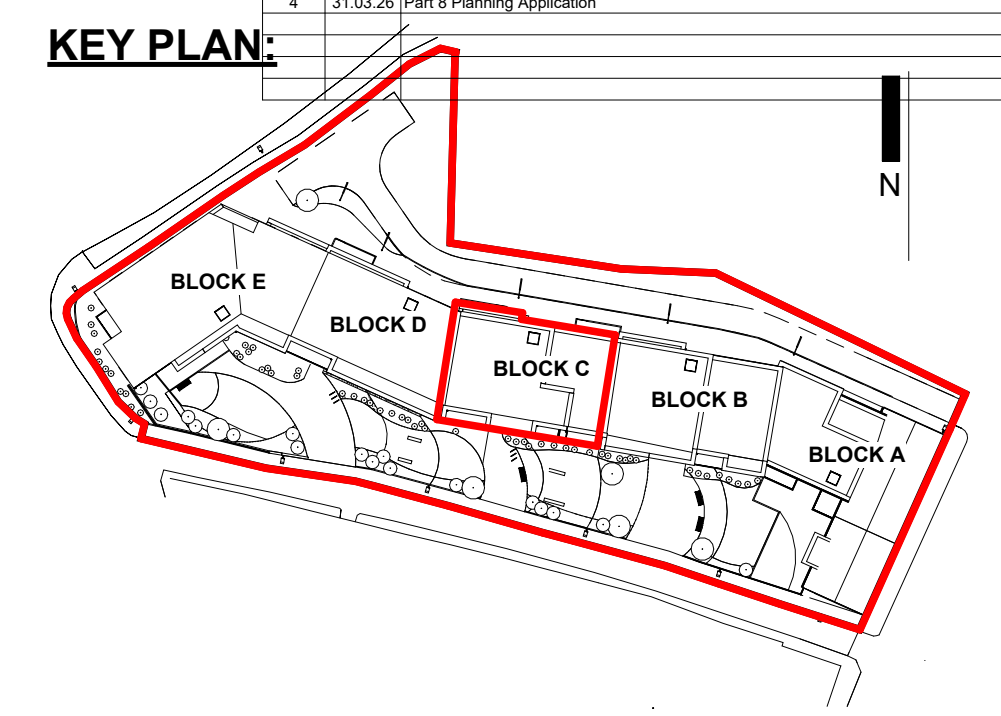

1 Level 05 - Block C  
1 : 100

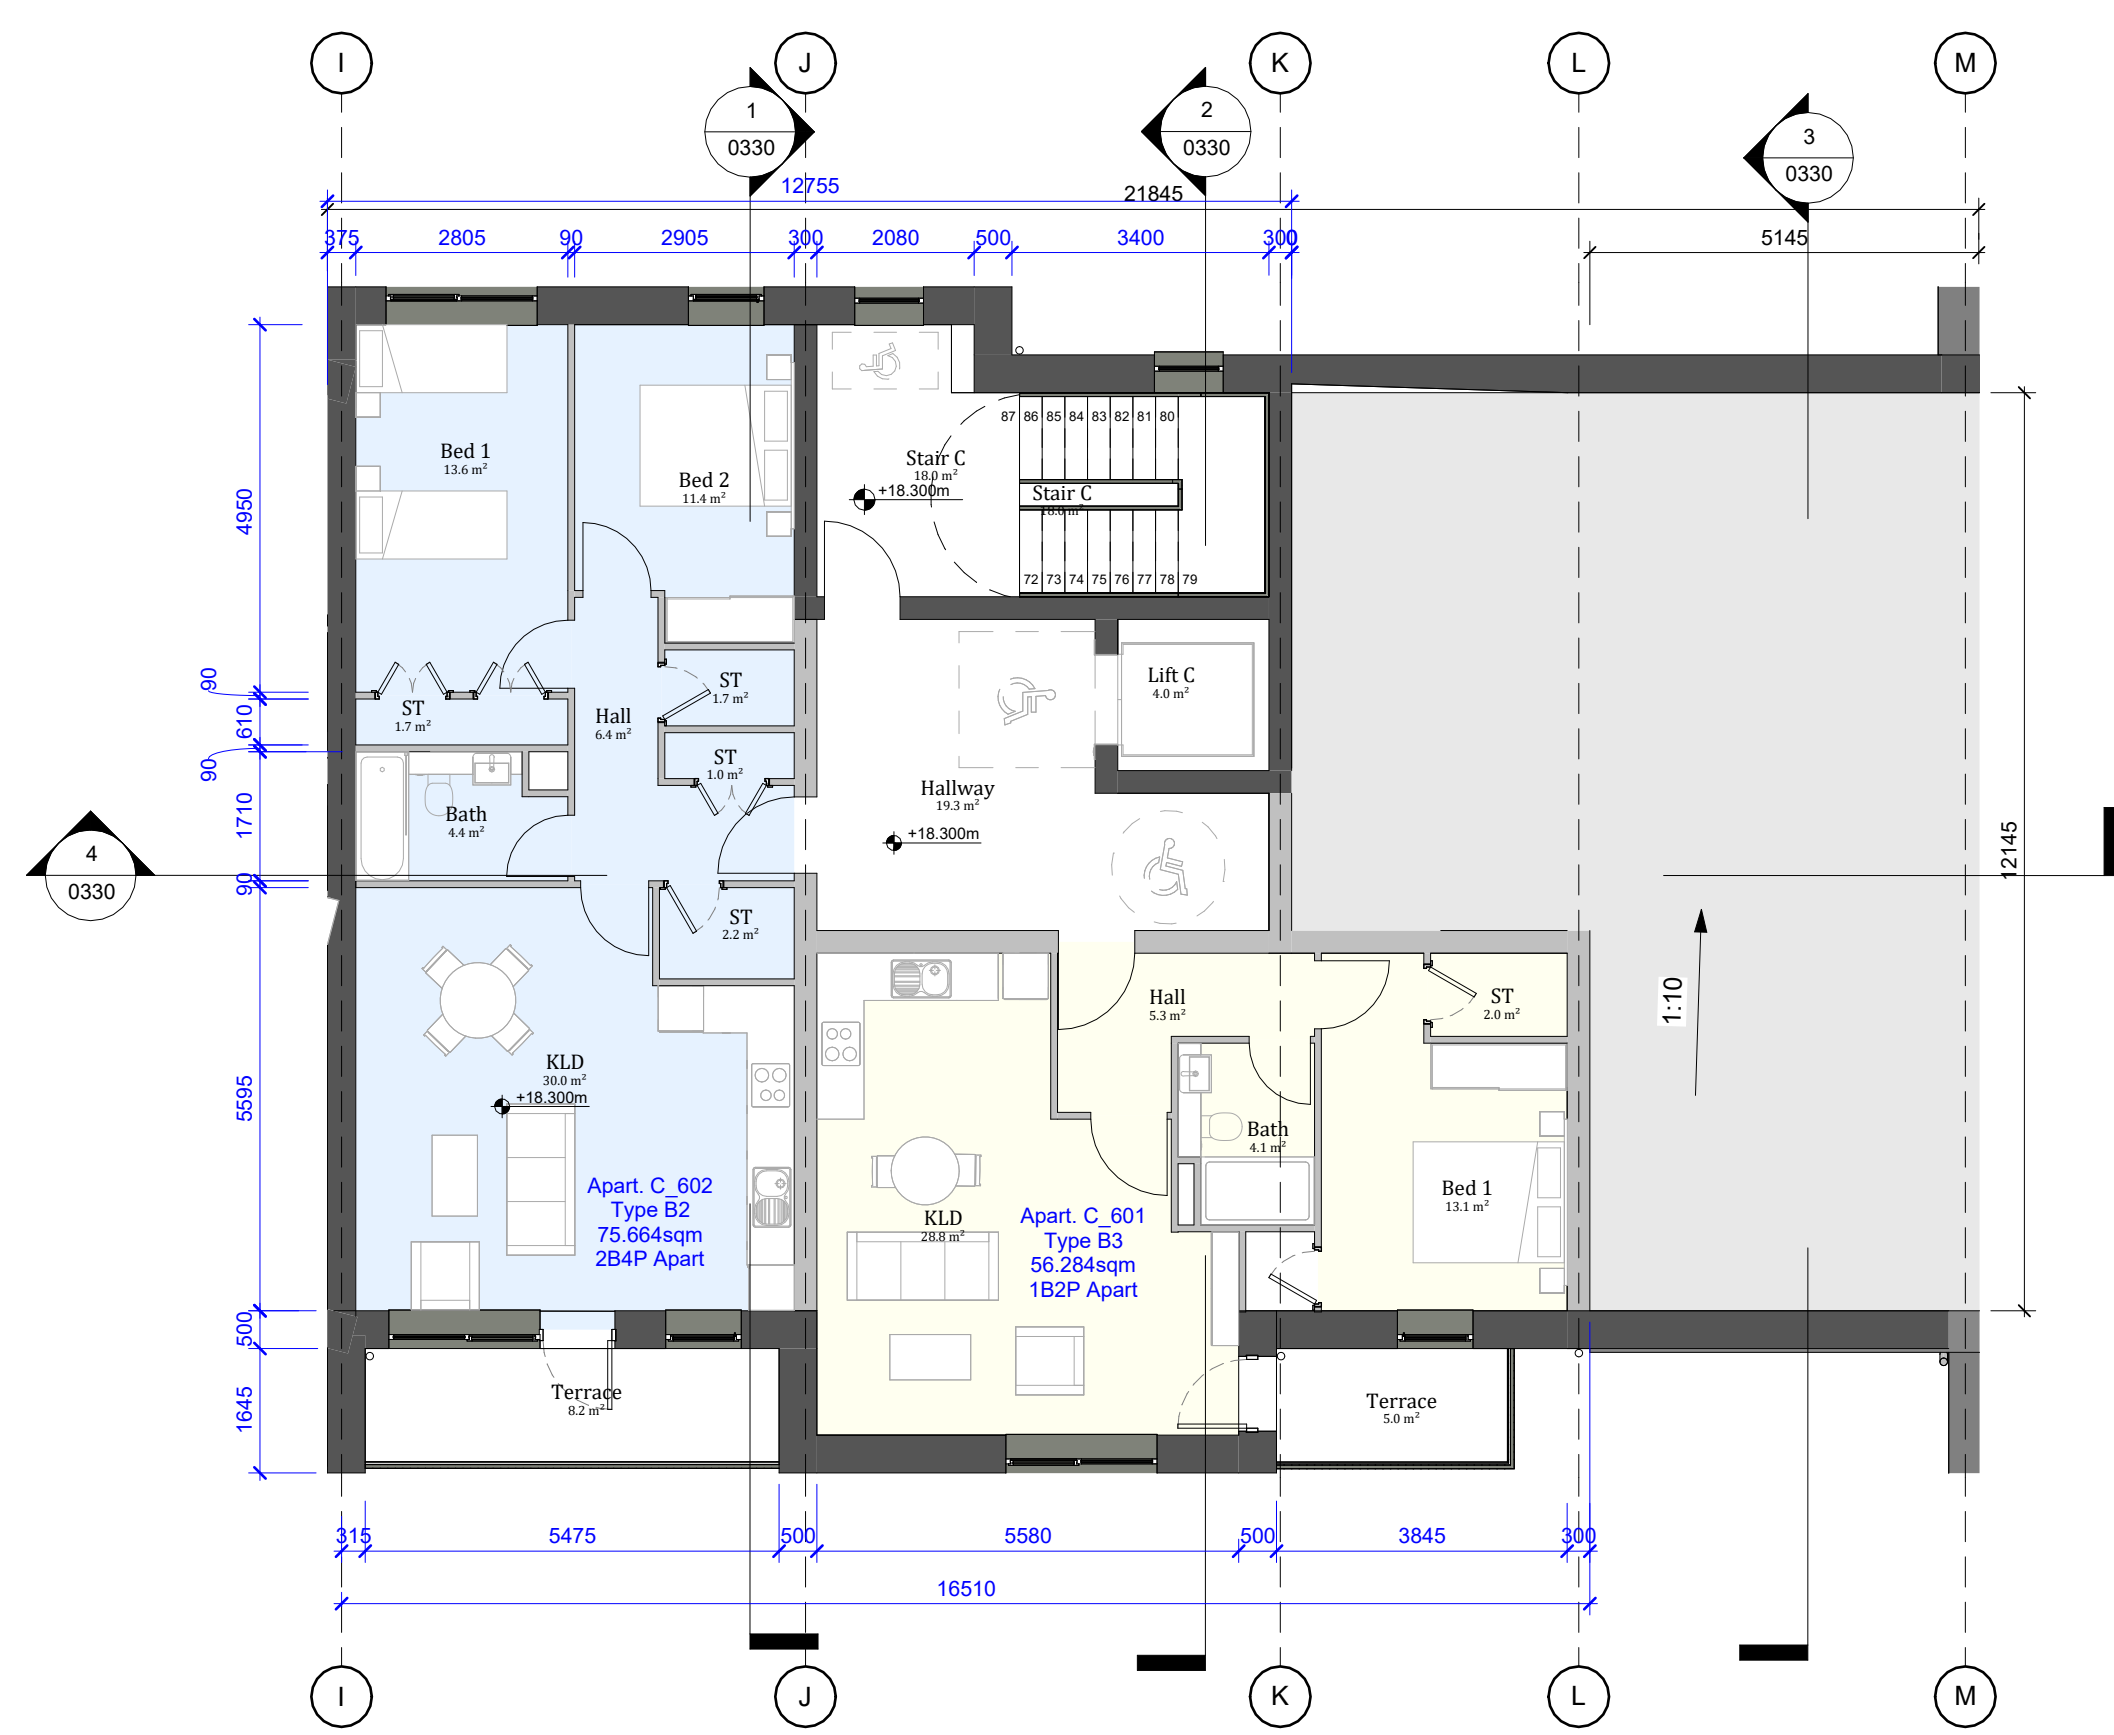

2 Level 06 - Block C  
1 : 100

**APARTMENT TYPE QUANTITY LEGEND:**

- BLOCK C**
- Type C1 (3bed Apartment) Quantity: 01 apartment
  - Type C2 (3bed Apartment) Quantity: 01 apartment
  - Type C3 (1bed Apartment) Quantity: 01 apartments
  - Type B2 (2bed Apartment) Quantity: 04 apartments
  - Type B3 (1bed Apartment) Quantity: 04 apartments
  - Type B4 (2bed Apartment) Quantity: 03 apartments
- 14 apartments**

**UNIT QUANTITY LEGEND:**

	1BED	2BED	3BED	TOTAL
Block A	3	4	3	10
Block B	4	7	1	12
Block C	5	7	2	14
Block D	11	4		15
Block E	8	8		16
<b>TOTAL</b>	<b>31</b>	<b>30</b>	<b>6</b>	<b>67</b>
<b>TOTAL OVERALL</b>				<b>67 units</b>


**BLOCK C Total Area**

LEVEL	AREA
Level 01	
Block C	236.1 m <sup>2</sup>
Level 02	
Block C	271.3 m <sup>2</sup>
Level 03	
Block C	271.4 m <sup>2</sup>
Level 04	
Block C	271.4 m <sup>2</sup>
Level 05	
Block C	271.3 m <sup>2</sup>
Level 06	
Block C	180.3 m <sup>2</sup>
Grand total	1501.7 m <sup>2</sup>

**UNIT TYPE LEGEND:**

- 1 Bed Unit
- 2 Bed Unit
- 3 Bed Unit
- Ancillary

**KEY PLAN:**

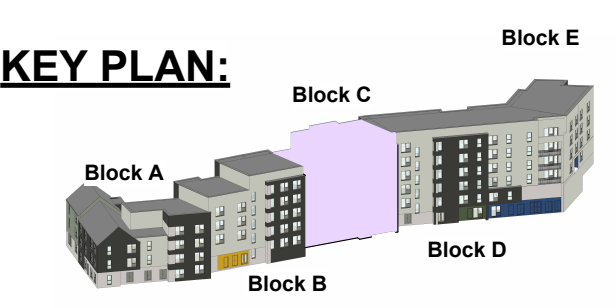

WILSON ARCHITECTURE  
 OMM|W

St. Patrick's Place, Wellington Road, Cork  
 29 Merrion Square North, Dublin 2  
 +353 (0)21 4555255  
 +353 (0)1 6601866  
 info@wilsonarchitecture.ie  
 www.wilsonarchitecture.ie

Housing Development Gerald Griffin Street	Block C Floor Plans (3of3)
--	----------------------------

FILE NAME	STATUS	REVISION	DATE	DRAWN	CHECKED	SCALE @ 1:
GGs-WIL-ZZ-DR-A-0232	S0	P01	22/06	SC	MR	As indicated

© COPYRIGHT This drawing or design may not be reproduced without permission.