

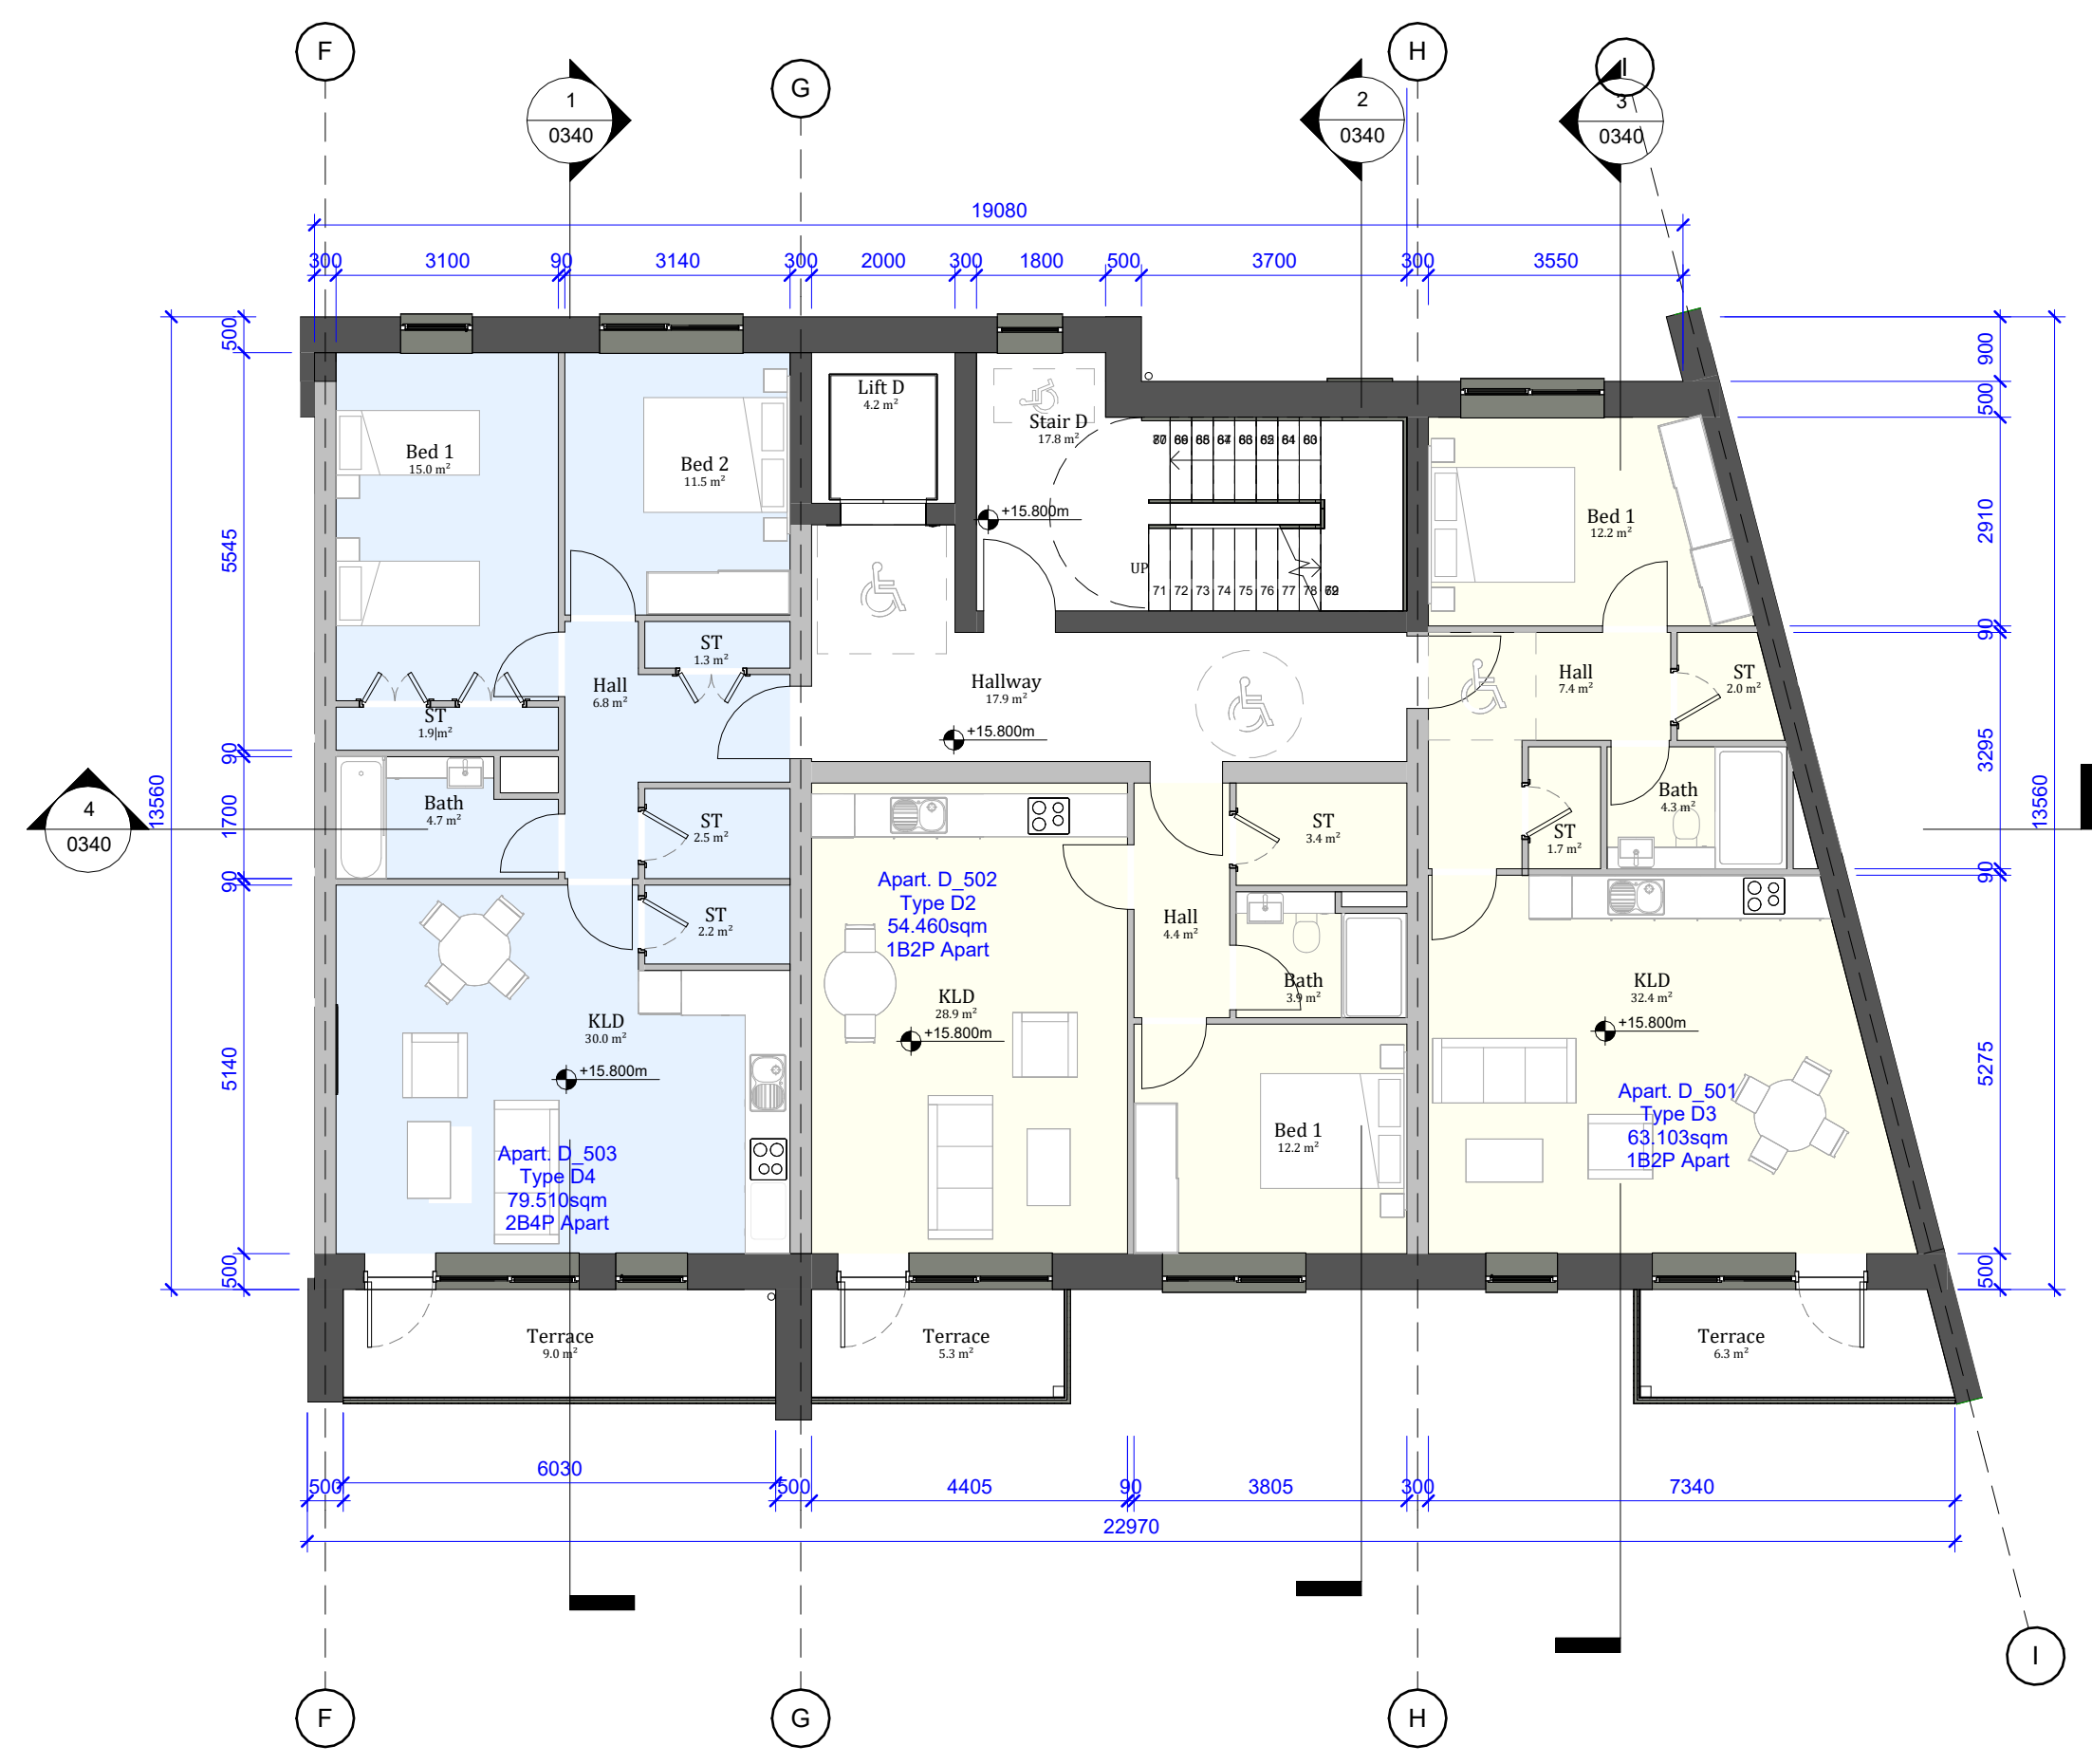


NOTE: - DO NOT SCALE. USE FIGURED DIMENSIONS ONLY.
 - THIS DRAWING IS TO BE READ IN CONJUNCTION WITH ALL RELEVANT SPECIFICATIONS AND DRAWINGS.
 - ALL DIMENSIONS TO BE CHECKED ON SITE.
 - IN THE EVENT OF ANY DISCREPANCIES BETWEEN DRAWINGS THE CONTRACTOR IS TO INFORM THE ARCHITECT IMMEDIATELY.

REV	DATE	DESCRIPTION	ISSUED BY
1	21.11.23	Issue for Review	WIL
2	17.05.24	Issue for Review by Council	WIL
3	27.09.24	Part B Planning Application	WIL
4	31.03.26	Part B Planning Application	WIL

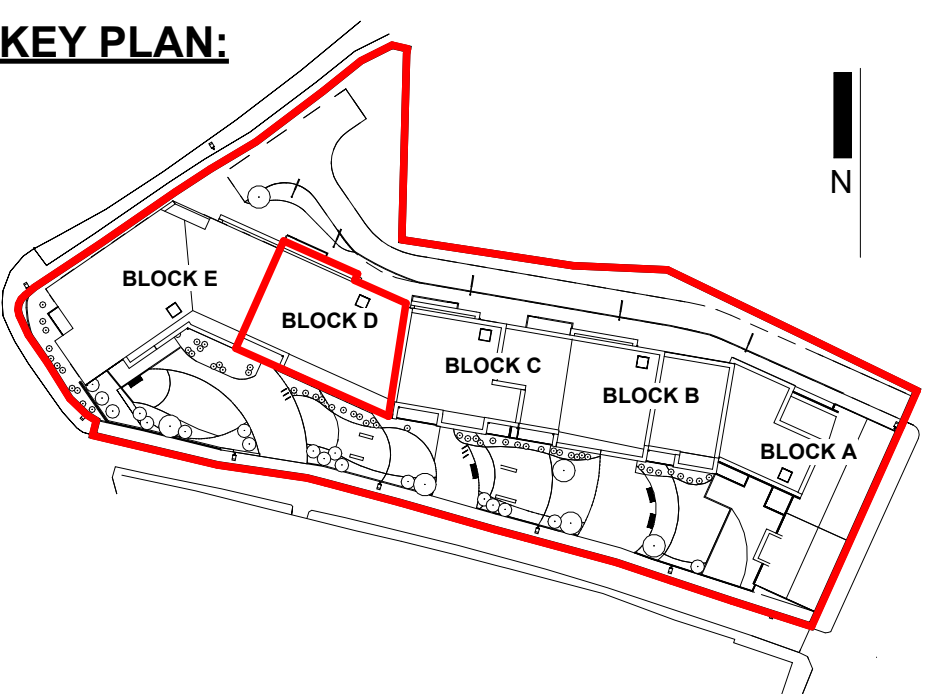

1 Level 05 - Block D
1 : 100

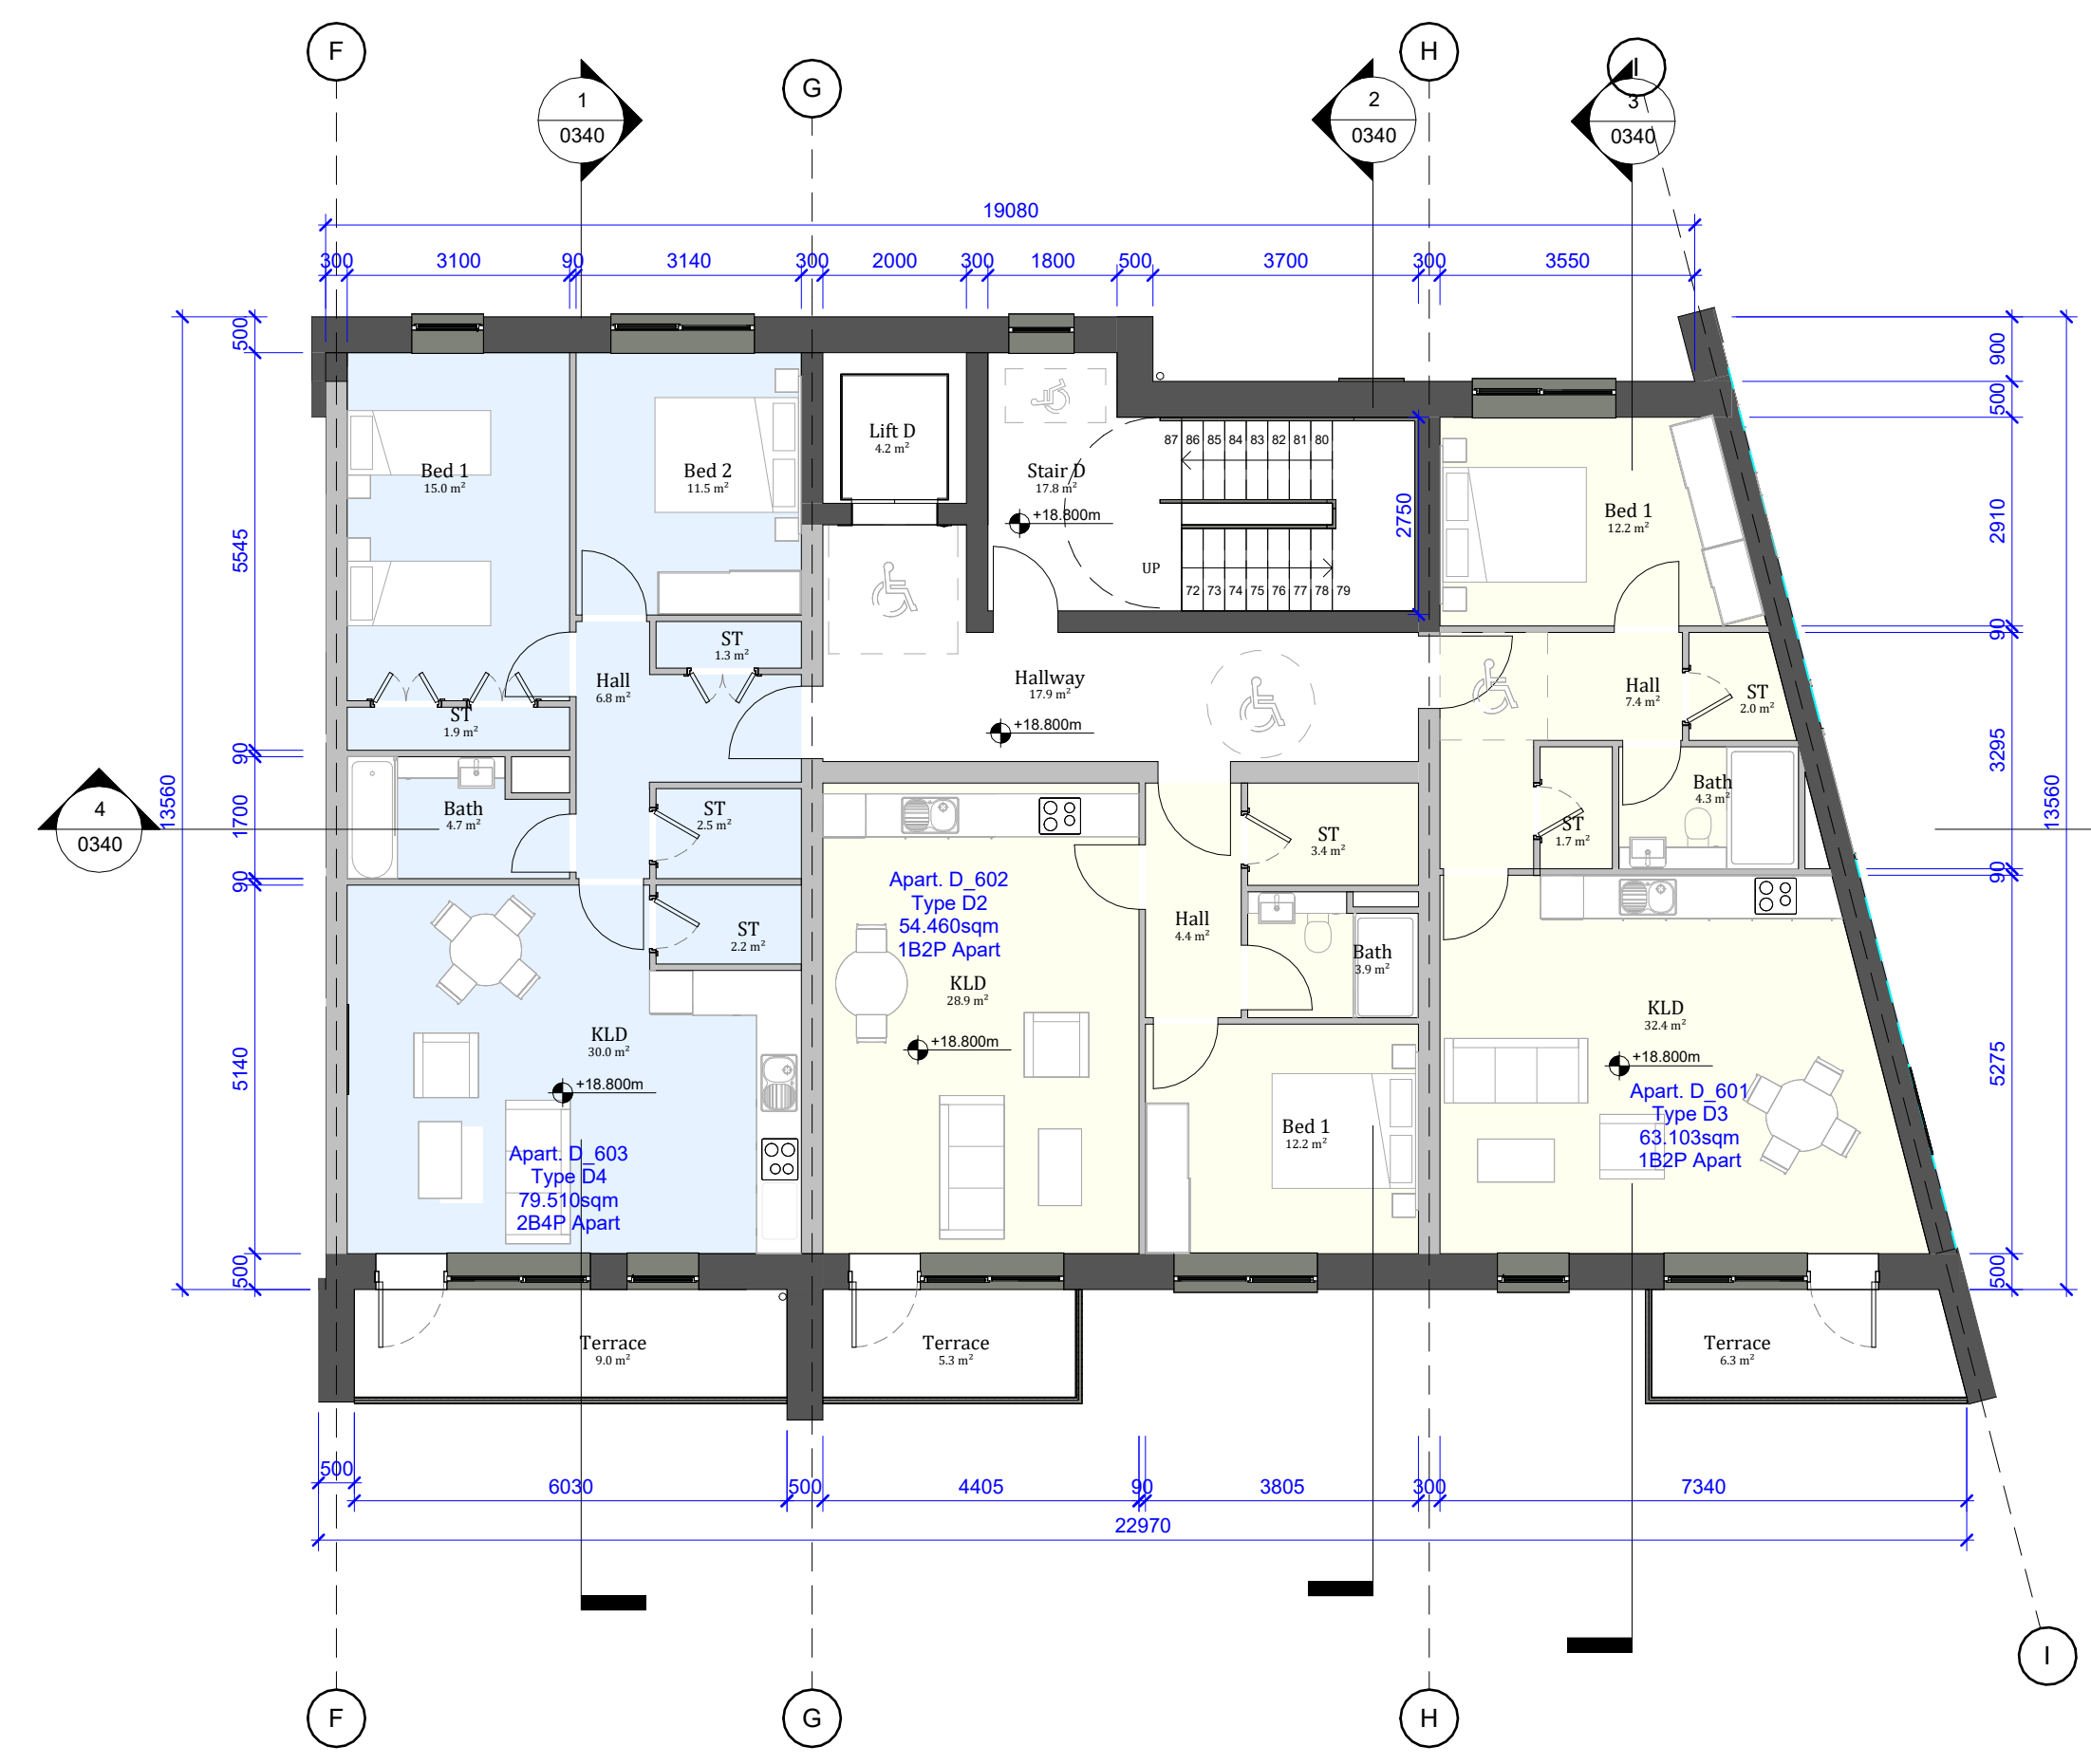

2 Level 06 - Block D
1 : 100

APARTMENT TYPE QUANTITY LEGEND:
BLOCK D

- Type D1 (1bed Apartment) Quantity: 01 apartment
 - Type D2 (1bed Apartment) Quantity: 05 apartment
 - Type D3 (1bed Apartment) Quantity: 05 apartments
 - Type D4 (2bed Apartment) Quantity: 04 apartments
- 15 apartments**

UNIT QUANTITY LEGEND:

	1BED	2BED	3BED	TOTAL
Block A	3	4	3	10
Block B	4	7	1	12
Block C	5	7	2	14
Block D	11	4		15
Block E	8	8		16
TOTAL	31	30	6	
TOTAL OVERALL				67 units


BLOCK D Total Area

LEVEL	AREA
Level 01 Block D	160.1 m ²
Level 02 Block D	244.8 m ²
Level 03 Block D	249.3 m ²
Level 04 Block D	234.3 m ²
Level 05 Block D	234.3 m ²
Level 06 Block D	234.3 m ²
Grand total	1357.0 m ²

UNIT TYPE LEGEND:

- 1 Bed Unit
- 2 Bed Unit
- 3 Bed Unit
- Ancillary

KEY PLAN:

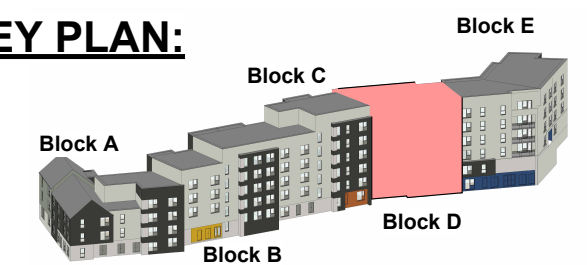

WILSON ARCHITECTURE
OMM|W

St. Patrick's Place, Wellington Road, Cork
29 Merrion Square North, Dublin 2
+353 (0)21 4555255 info@wilsonarchitecture.ie
+353 (0)1 6601866 www.wilsonarchitecture.ie

Housing Development Gerald Griffin Street	Block D Floor Plans (3of3)
FILE NAME GGG-WIL-ZZ-DR-A-0242	STATUS S0
REVISION P01	DATE 22/06
DRAWN SC	CHECKED MR
SCALE @ A1	As indicated

© COPYRIGHT This drawing or design may not be reproduced without permission.