



NOTE: - DO NOT SCALE. USE FIGURED DIMENSIONS ONLY.
 - THIS DRAWING IS TO BE READ IN CONJUNCTION WITH ALL RELEVANT SPECIFICATIONS AND DRAWINGS.
 - ALL DIMENSIONS TO BE CHECKED ON SITE.
 - IN THE EVENT OF ANY DISCREPANCIES BETWEEN DRAWINGS THE CONTRACTOR IS TO INFORM THE ARCHITECT IMMEDIATELY.

REV	DATE	DESCRIPTION	ISSUED BY
1	21.11.23	Issue for Review	WIL
2	17.05.24	Issue for Review by Council	WIL
3	27.09.24	Part B Planning Application	WIL
4	31.03.26	Part B Planning Application	WIL

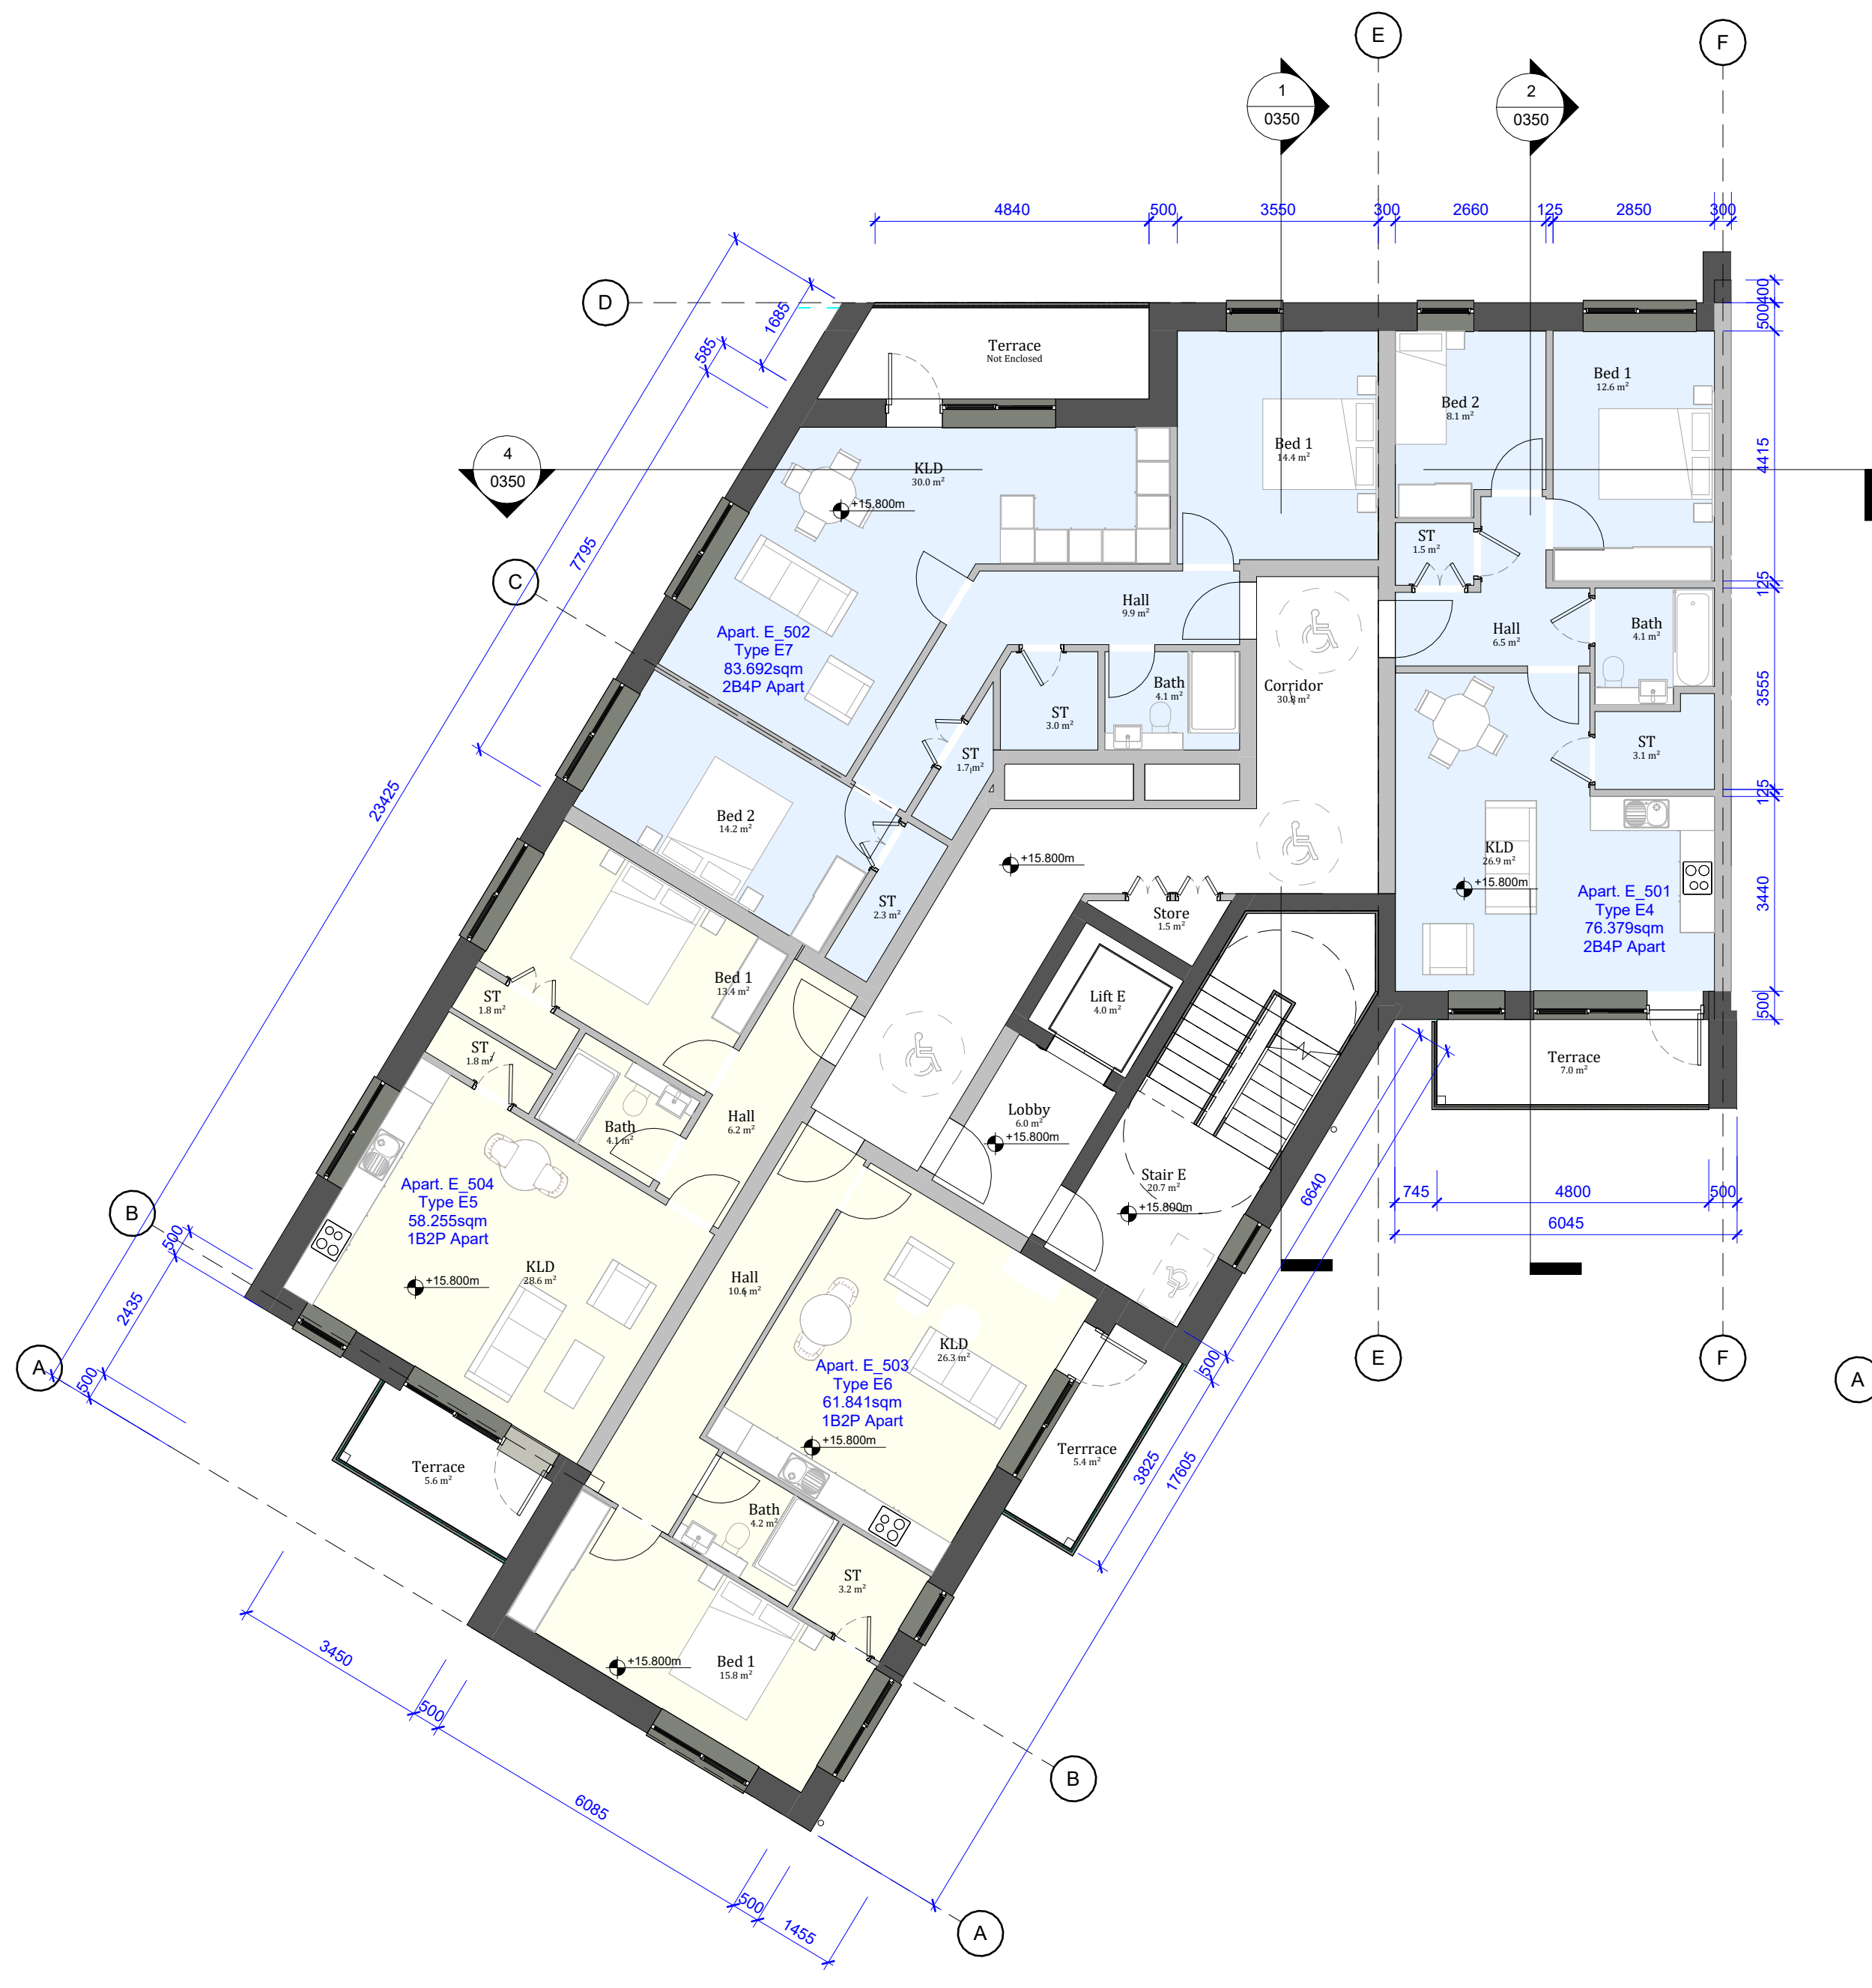


1 Level 05 - Block E
1 : 100

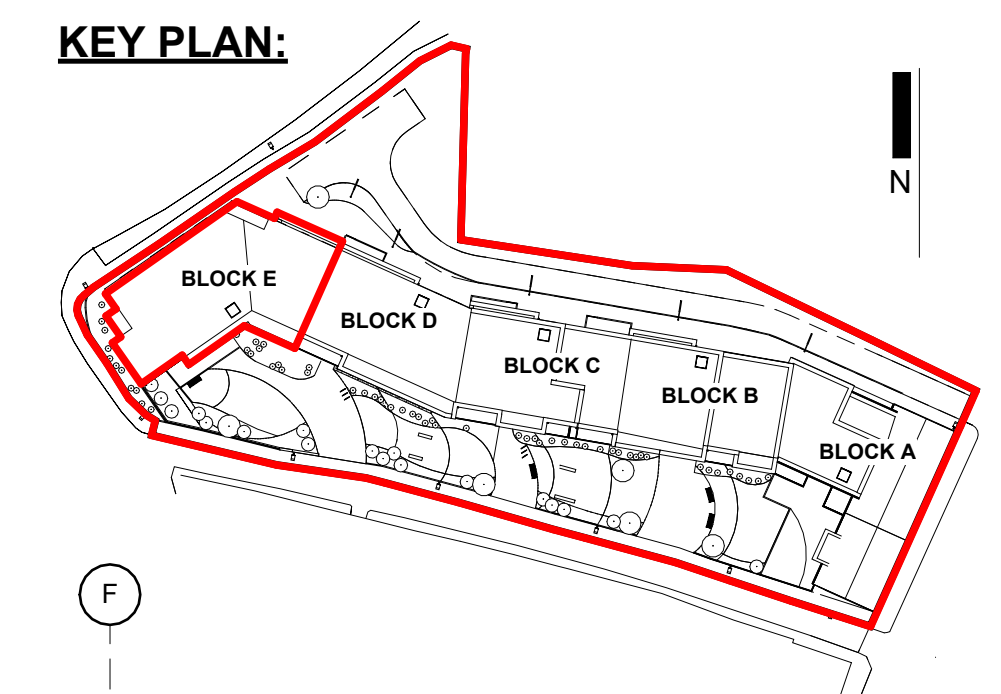

2 Level 06 - Block E
1 : 100

UNIT TYPE LEGEND:

 1 Bed Unit	 3 Bed Unit
 2 Bed Unit	 Ancillary

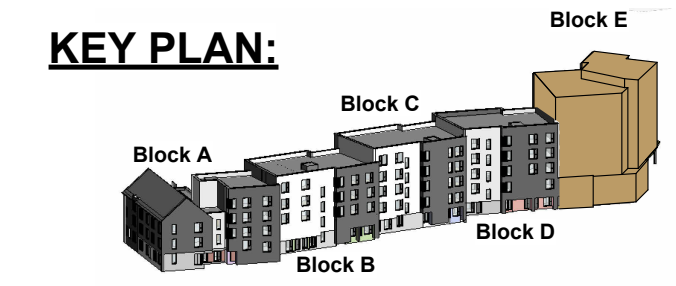

APARTMENT TYPE QUANTITY LEGEND:

BLOCK E

- Type E1 (2bed Apartment) Quantity: 01 apartment
- Type E2 (1bed Apartment) Quantity: 01 apartment
- Type E3 (1bed Apartment) Quantity: 01 apartments
- Type E4 (2bed Apartment) Quantity: 04 apartments
- Type E5 (1bed Apartment) Quantity: 03 apartments
- Type E6 (1bed Apartment) Quantity: 03 apartments
- Type E7 (2bed Apartment) Quantity: 03 apartments

16 apartments

UNIT QUANTITY LEGEND:

	1BED	2BED	3BED	TOTAL
Block A	3	4	3	10
Block B	4	7	1	12
Block C	5	7	2	14
Block D	11	4		15
Block E	8	8		16
TOTAL	31	30	6	67

BLOCK E Total Area

LEVEL	AREA
Level 01 Block E	181.5 m ²
Level 02 Block E	194.0 m ²
Level 03 Block E	267.2 m ²
Level 04 Block E	348.3 m ²
Level 05 Block E	339.7 m ²
Level 06 Block E	337.4 m ²
Grand total	1668.1 m²

WILSON ARCHITECTURE
 OMM|W
 St. Patrick's Place, Wellington Road, Cork
 29 Merrion Square North, Dublin 2
 +353 (0)21 4555255 info@wilsonarchitecture.ie
 +353 (0)1 6601866 www.wilsonarchitecture.ie

Housing Development Gerald Griffin Street		Block E Floor Plans (3of3)	
FILE NAME GGs-WIL-ZZ-DR-A-0252	STATUS S0	REVISION P01	DATE 22/06/24
DESIGNER SC	CHECKED MR	SCALE As indicated	

© COPYRIGHT This drawing or design may not be reproduced without permission.