


Do not scale from drawings. Use dimensioned figure only.  
 Contractor to check all dimensions on site.  
 City Architect to be informed of any discrepancies before work proceeds.

Notes

PROPOSED FACADE TREATMENT - LEGEND:

1. BRICK - BUFF COLOUR TO FRONT FACADE AND LIGHT COLOURED SMOOTH RENDER TO SIDE ELEVATIONS
2. SOLID ALU-CLAD DOOR WITH GLAZED SIDE PANEL
3. ALU-CLAD DOUBLE GLAZED WINDOWS
4. PRECAST CONCRETE WINDOW CILLS
5. SIDE GATES
6. FIBREGLASS ROOF TILES
7. SKYLIGHT LOCATION
8. RENDERED BOUNDARY WALL
9. GALVANISED RAILINGS ON RENDERED PLINTH TO GOSSIP WALL
10. CAPED, RENDERED BLOCKWORK BOUNDARY WALL

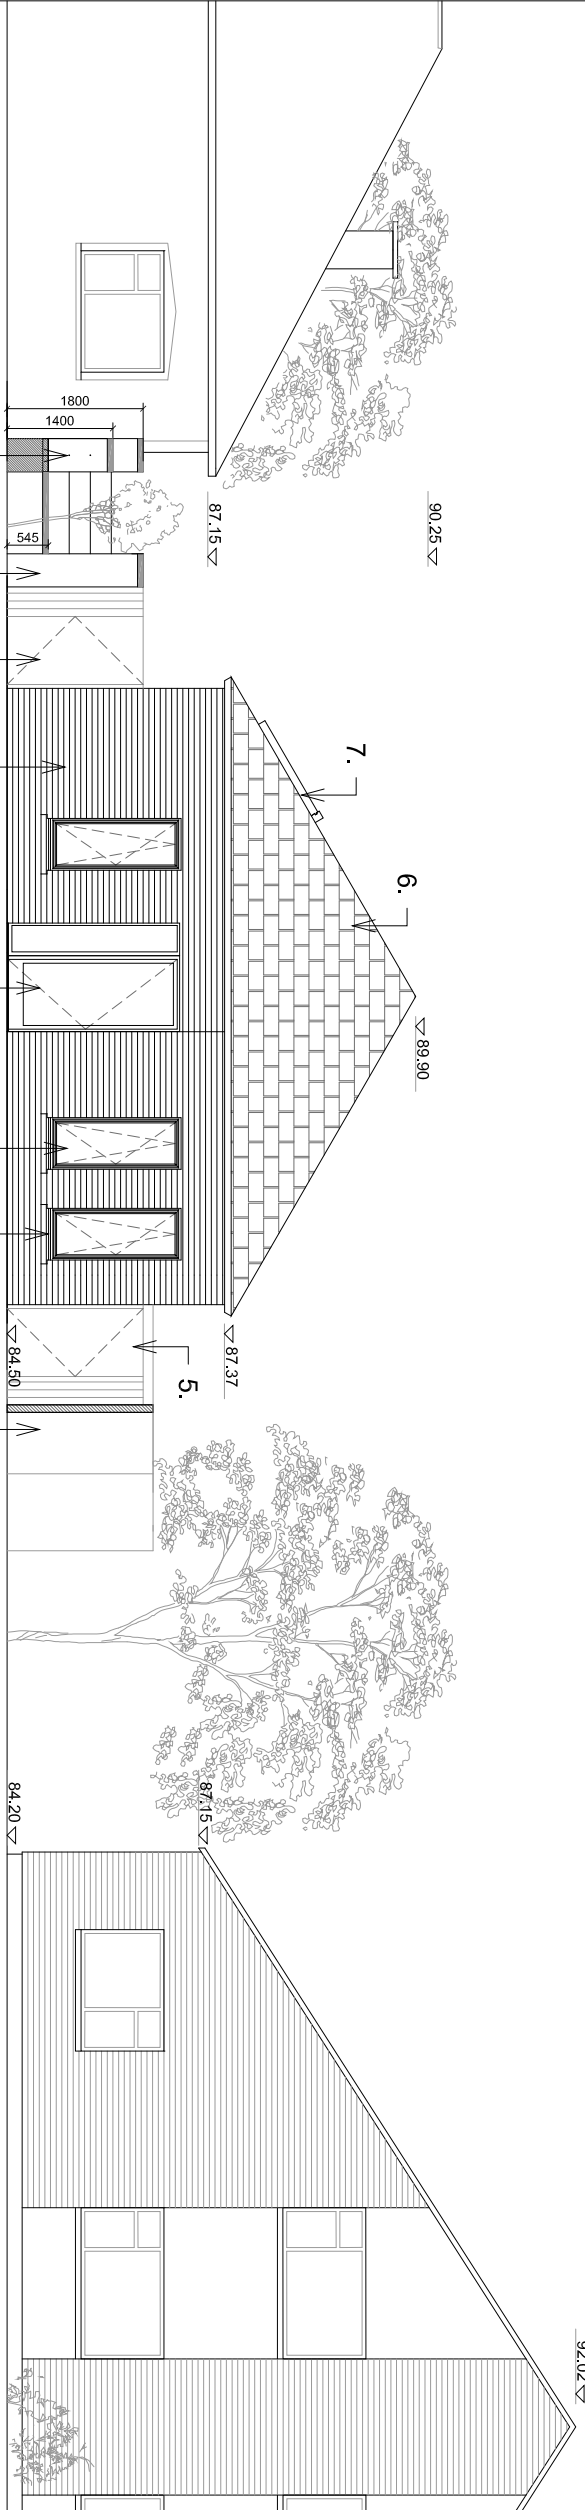


PROPOSED FRONT ELEVATION

24 SUI GARTAN

PROPOSED - 25 SUI GARTAN

16 KERRY ROAD

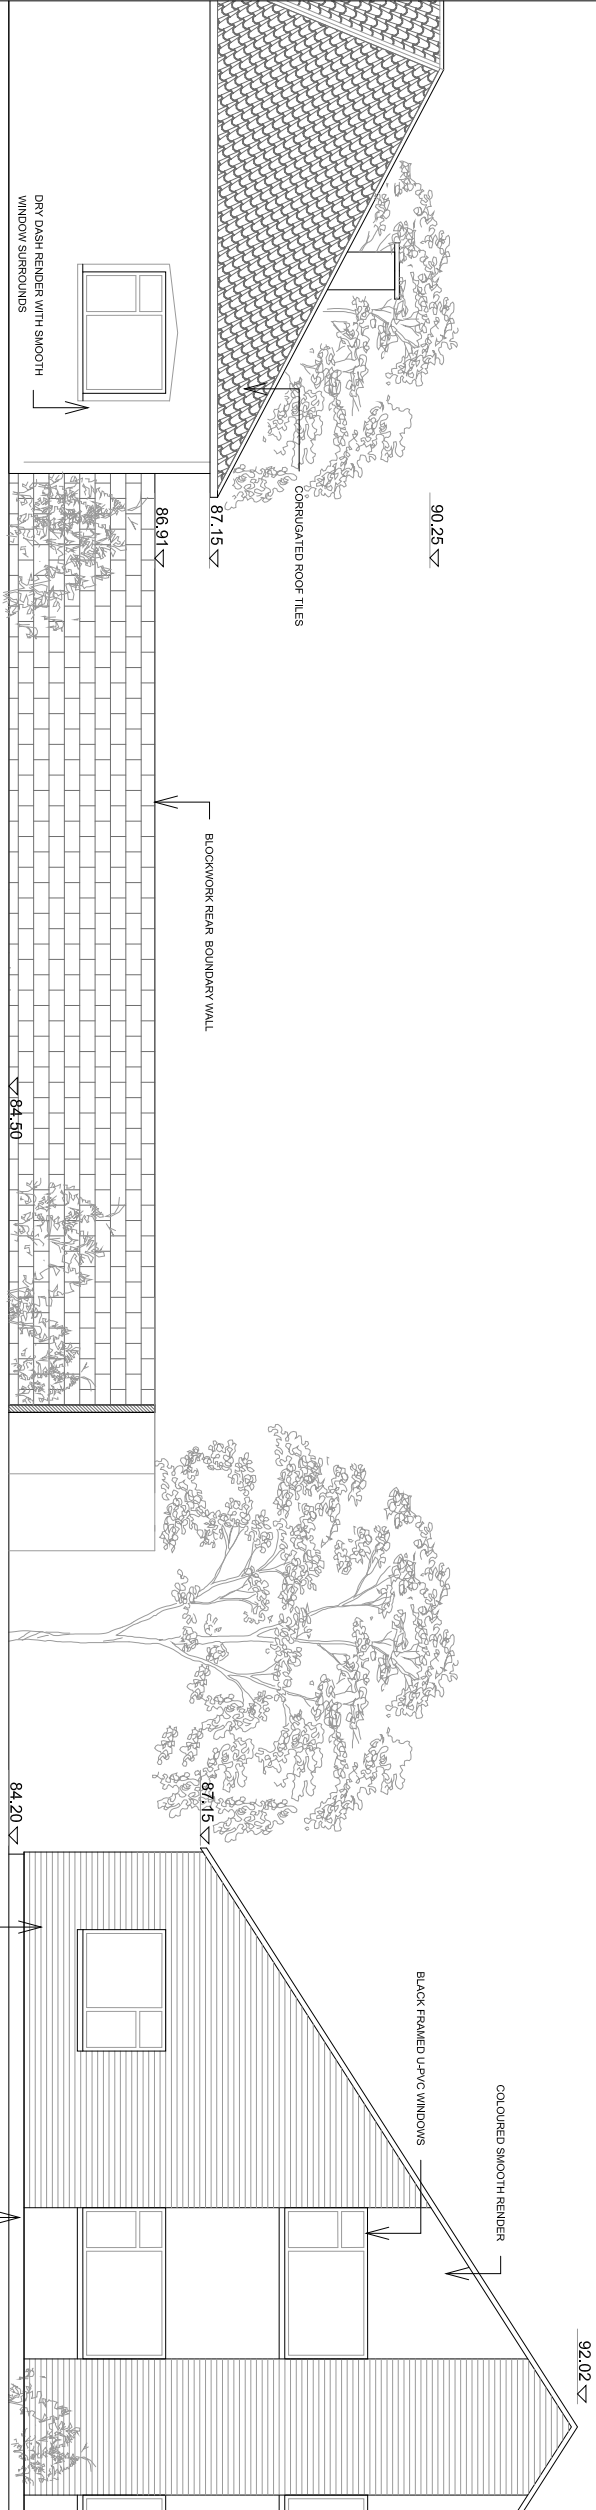

EXISTING FRONT ELEVATION


24 SUI GARTAN

EXISTING SITE

16 KERRY ROAD

Rev.	Description	Date

**CITY ARCHITECTS  
DEPARTMENT**  
 Telephone 021 4924335  
 Facsimile 021 4924609  
 E-mail city\_architect@comkalye  
 TONY DUGGAN, CITY ARCHITECT  
 CORK CITY COUNCIL, CITY HALL, CORK

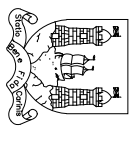

Team Leader: Cathal O'Boyle  
 Project Architects: Monika Mosiej  
 Project Technicians: Tony O'Regan Associates  
 Project Supervisor: O'Connor Sutton Cronin & Associates Ltd.  
 Quantity Surveyor: M & E Consultant  
 Chartered Structural Consultant: O'Connor Sutton Cronin & Associates Ltd.  
 M & E Consultant  
 Landscape Architect: O'Connor Sutton Cronin & Associates Ltd.  
 Fire Consultant

Title	Scale	1:100 @ A3
<b>EXISTING &amp; PROPOSED SITE ELEVATION</b>	Date	05-05-2020
	Drawn By	MM
	Checked By	
	Plotfiles Ref.	

Drawing Status	Job No.	Drawing No.	Rev.
Pre-Part 8	-	P-06	0

Project  
**16A KERRY ROAD, MAYFIELD**  
 CORK CITY