


FIRST FLOOR PLAN SCALE 1:100

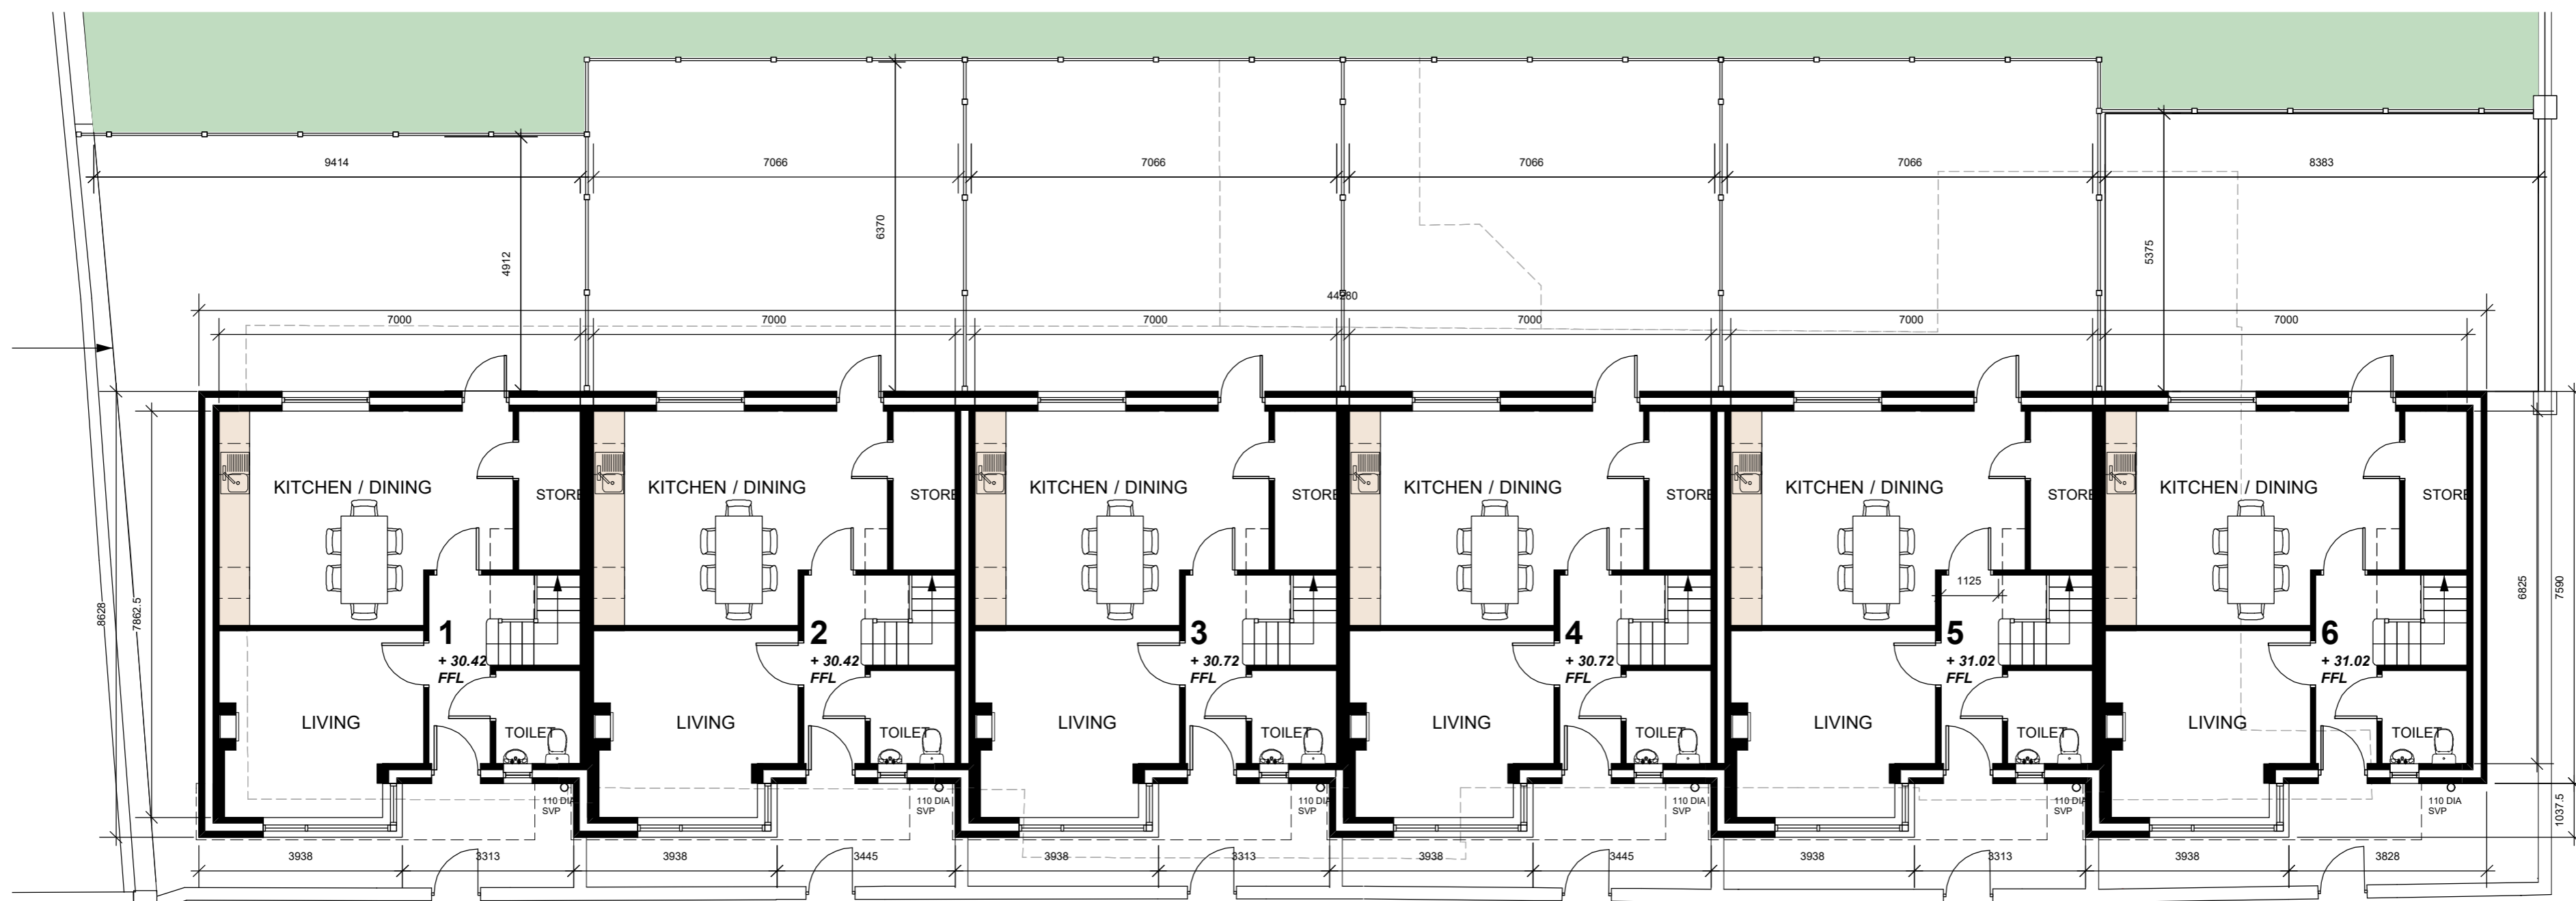


GROUND FLOOR PLAN SCALE 1:100

O'LEARY ARCHITECTURE+DESIGN

Project MADONNA HOUSE SOCIAL HOUSING, STATION ROAD, BALLINCOLLIG		Drawing Title PROPOSED FLOOR PLANS	
Client CORK CITY COUNCIL		Ref. Drawing no. Revision 1814 PL 100 D	
Scale 1:100 [A2]	Date 02.08.2019	Drawn By DEREK O'LEARY	

Ouvane, Rathmore Lawn, South Douglas Road, Cork, Ireland U/ 021 4897737 m/ 087 6898292 e/ studio@olearyad.ie
© This drawing and any design may not be reproduced without permission www.olearyad.ie

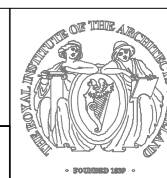

Note: Do not scale from drawings; use figured dimensions only
This drawing to be read in conjunction with all relevant specifications and drawings
All dimensions are in millimetres unless otherwise noted and are to be checked by Contractor on site
Any discrepancies are to be notified to the Architect immediately

Rev.	Description	Date
-	-	-