

Do not scale from drawings. Use dimensioned figure only.
 Contractor to check all dimensions on site.
 City Architect to be informed of any discrepancies before work proceeds

Notes

LEGEND:

- SITE BOUNDARY
- EXISTING ESB BOILER HOUSE
- EXISTING BUILDINGS
- 40 NUMBER OF PARKING SPACES
- EV ELECTRIC VEHICLE PARKING BAY (2 NO.)
- DISABLED PARKING BAY (1 NO.)
- BICYCLE STAND (12 NO.)
- 30**
KMPH PROPOSED 30 KMPH SPEED LIMIT

Rev	Description	Date
-	PART 8 ISSUE	14/05/2021
Revision		

CITY ARCHITECT'S DEPARTMENT

Telephone: 021 4924335
 Facsimile: 021 4924609
 Email: city_architect@corkcity.ie

TONY DUGGAN, CITY ARCHITECT,
 CORK CITY COUNCIL, CITY HALL, CORK

Team Leader: MAIREAD POWER
 Project Architects: MICHEAL DALY
 Project Technicians: DESMOND GRACE
 Project Supervisor (PSDP): RKA CONSULTING ENGINEERS
 Quantity Surveyor:
 Civil / Structural Consultant:
 M & E Consultant:
 Landscape Architect:
 Fire Consultant:

Title	Scale
PROPOSED ROOF PLAN	As indicated
	Date
	14-05-2021
Drawn By	DG
Checked By	MD
Plotfiles Ref. H:\1. PROJECTS \ HOUSING \ NEW BUILD \ ERRIGAL HEIGHTS \ BIM \ 01_MODELS	

Drawing Status	Job No.	Drawing No.	Rev.
PART 8	-	GA-114	-

Project


ERRIGAL HEIGHTS HOUSING DEVELOPMENT

1 ROOF PLAN


GA-114 1 : 200

Do not scale from drawings. Use dimensioned figure only.
 Contractor to check all dimensions on site.
 City Architect to be informed of any discrepancies before work proceeds

Notes

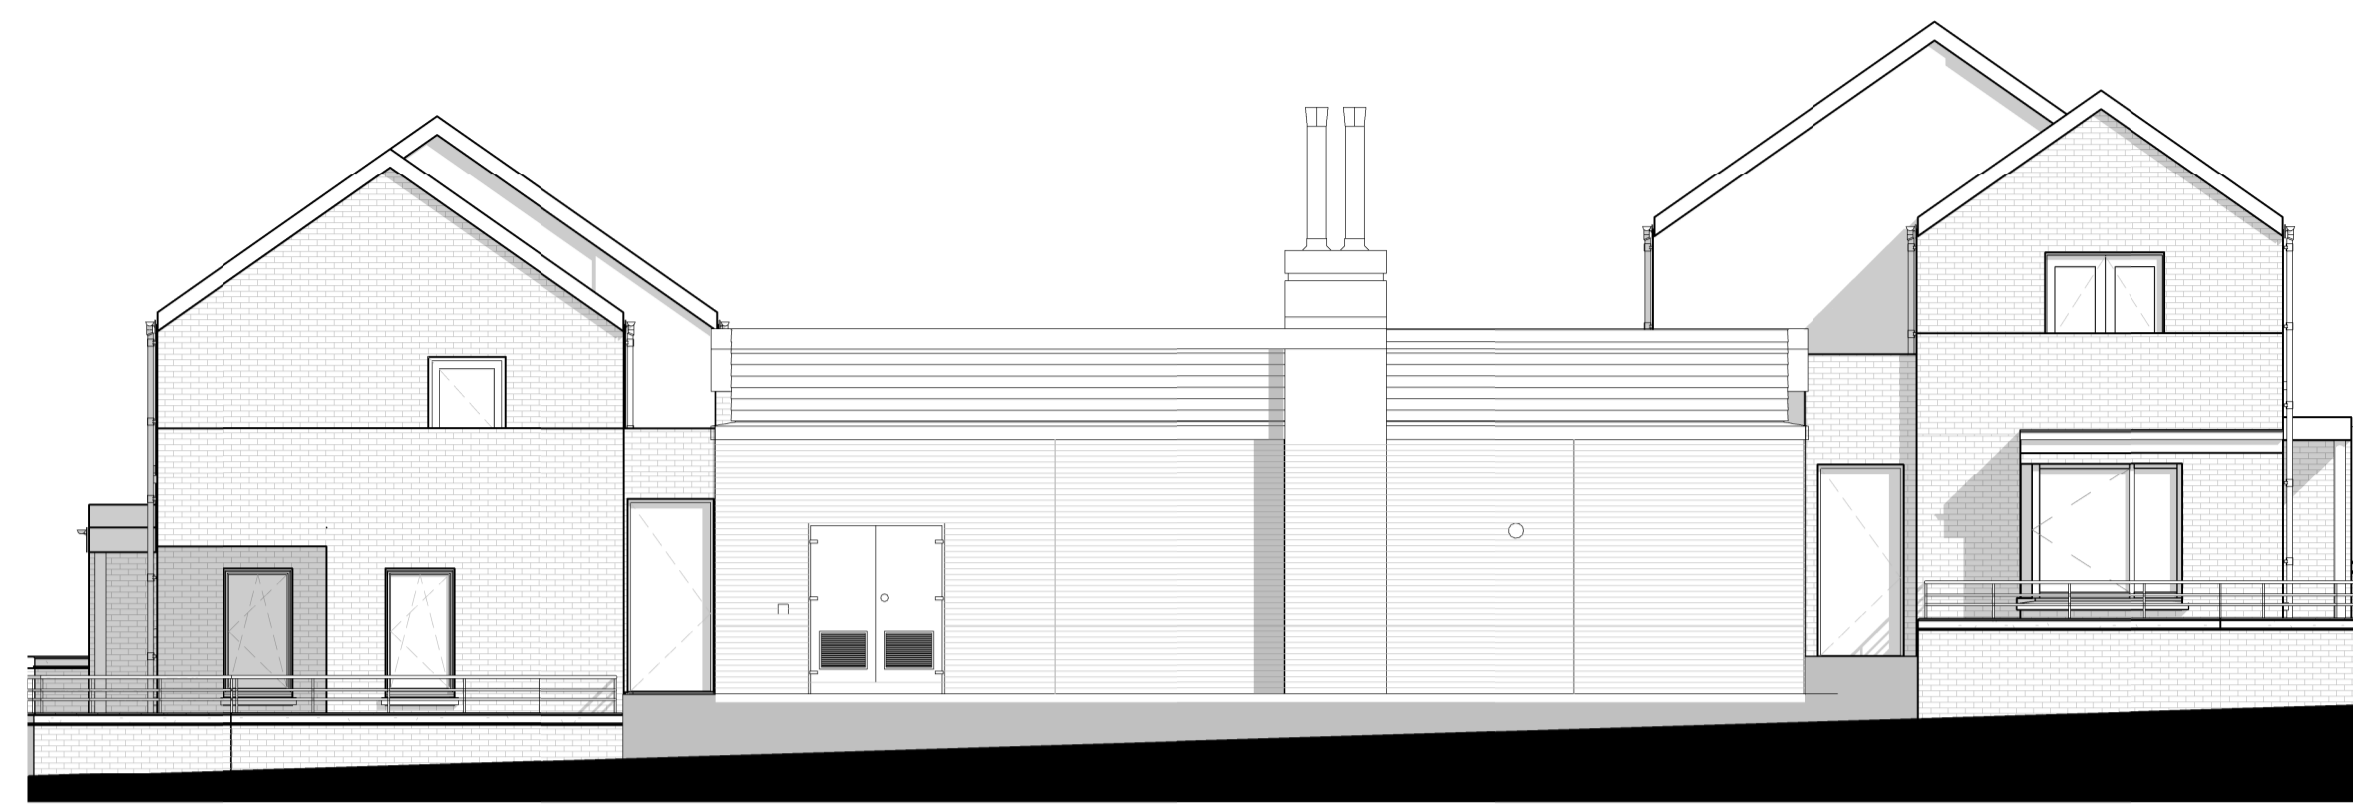

3 BLOCK A ELEVATION - WEST
 1 : 100

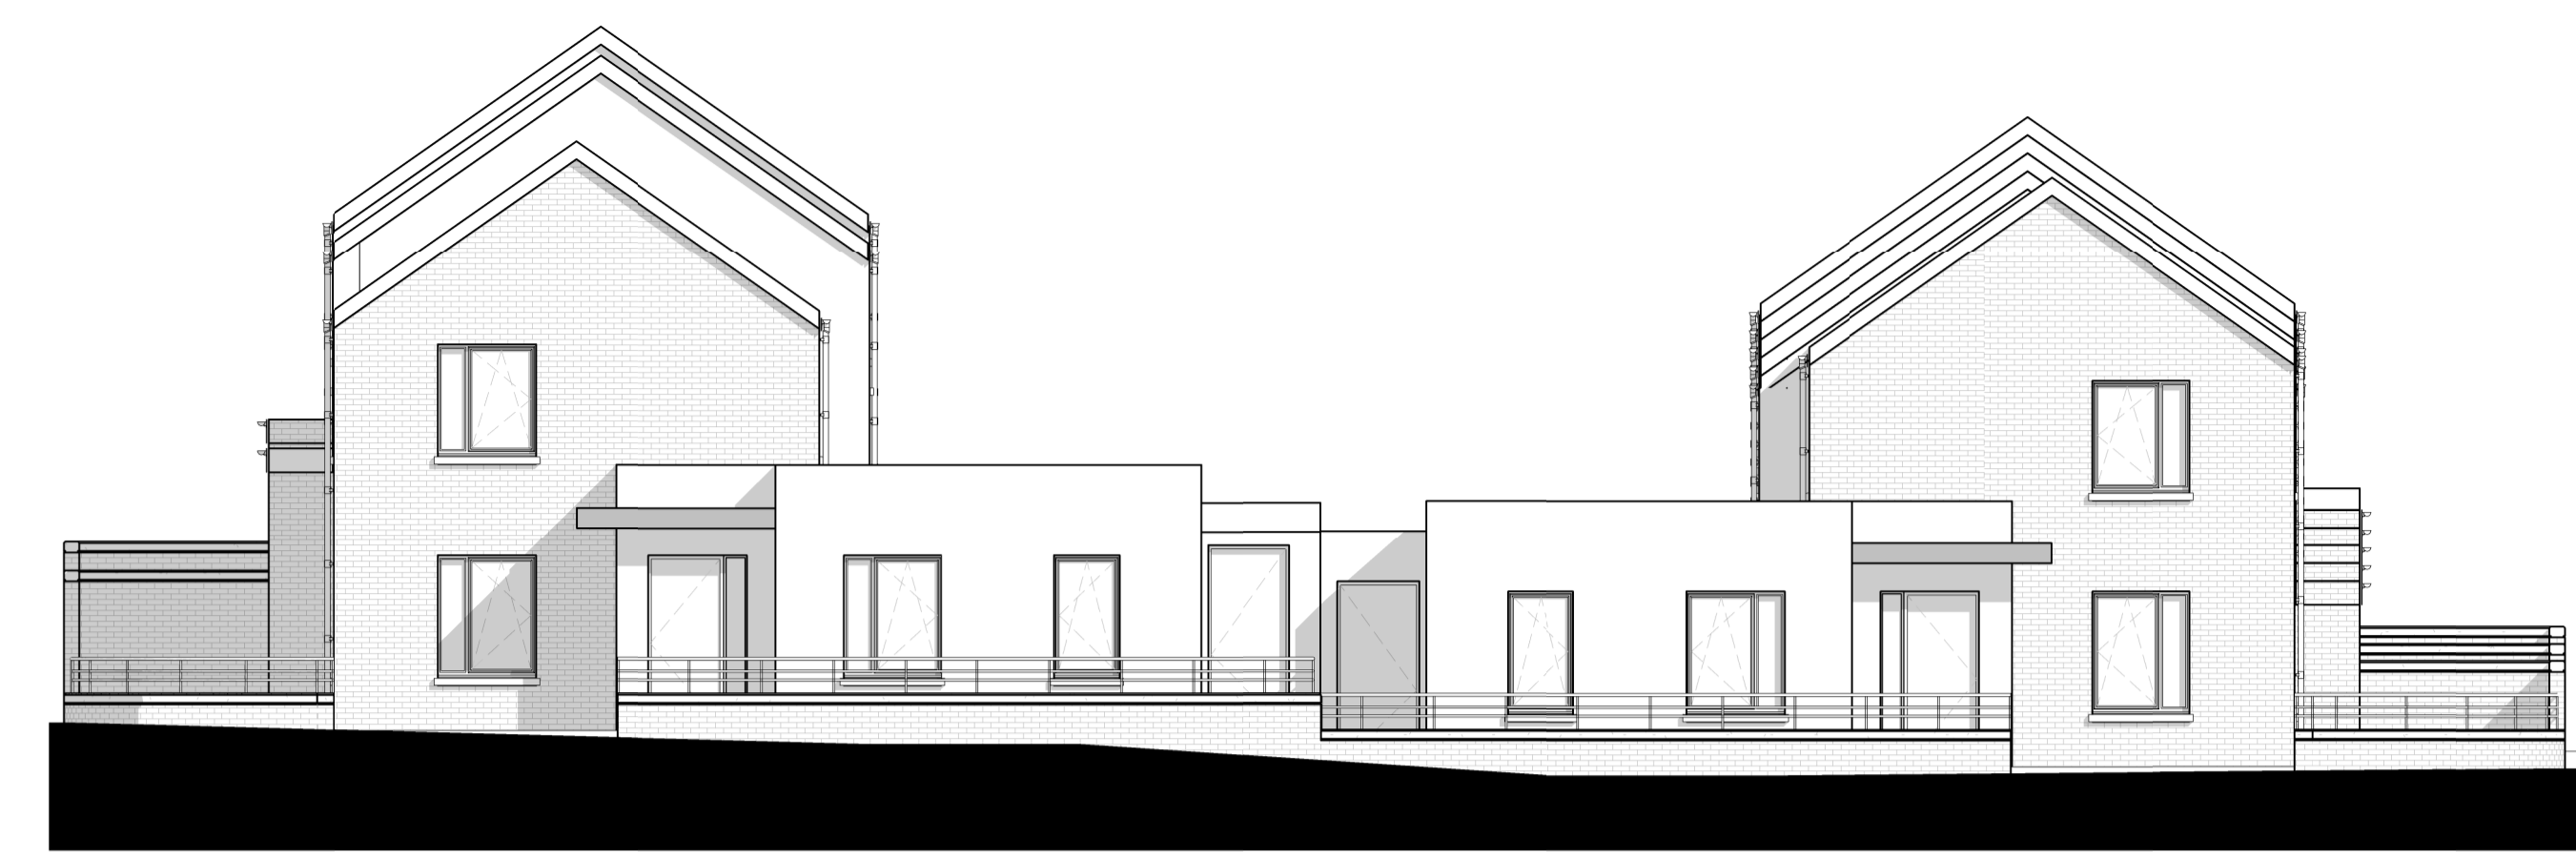

4 BLOCK A ELEVATION - EAST
 1 : 100



2 BLOCK A ELEVATION - SOUTH
 1 : 100




1 BLOCK A ELEVATION - NORTH
 1 : 100

Rev	Description	Date
-	PART 8 ISSUE	14/05/2021
Revision		

CITY ARCHITECT'S DEPARTMENT

Telephone: 021 4924335
 Facsimile: 021 4924609
 Email: city_architect@corkcity.ie

TONY DUGGAN, CITY ARCHITECT,
 CORK CITY COUNCIL, CITY HALL, CORK



Team Leader MAIREAD POWER
 Project Architects MICHEAL DALY
 Project Technicians DESMOND GRACE
 Project Supervisor (PSDP) RKA CONSULTING ENGINEERS
 Quantity Surveyor
 Civil / Structural Consultant
 M & E Consultant
 Landscape Architect
 Fire Consultant


Title	Scale 1 : 100 @ A1
PROPOSED ELEVATIONS - BLOCK A	Date 14-05-2021
	Drawn By MD
	Checked By MP
Plotfiles Ref.	H:\1. PROJECTS \ HOUSING \ NEW BUILD \ ERRIGAL HEIGHTS \ BIM \ 01_MODELS

Drawing Status	Job No.	Drawing No.	Rev.
PART 8	-	GA-200	-


Project
 ERRIGAL HEIGHTS HOUSING DEVELOPMENT

Do not scale from drawings. Use dimensioned figure only.
 Contractor to check all dimensions on site.
 City Architect to be informed of any discrepancies before work proceeds

Notes
 ●●● BACK GARDEN PROFILE

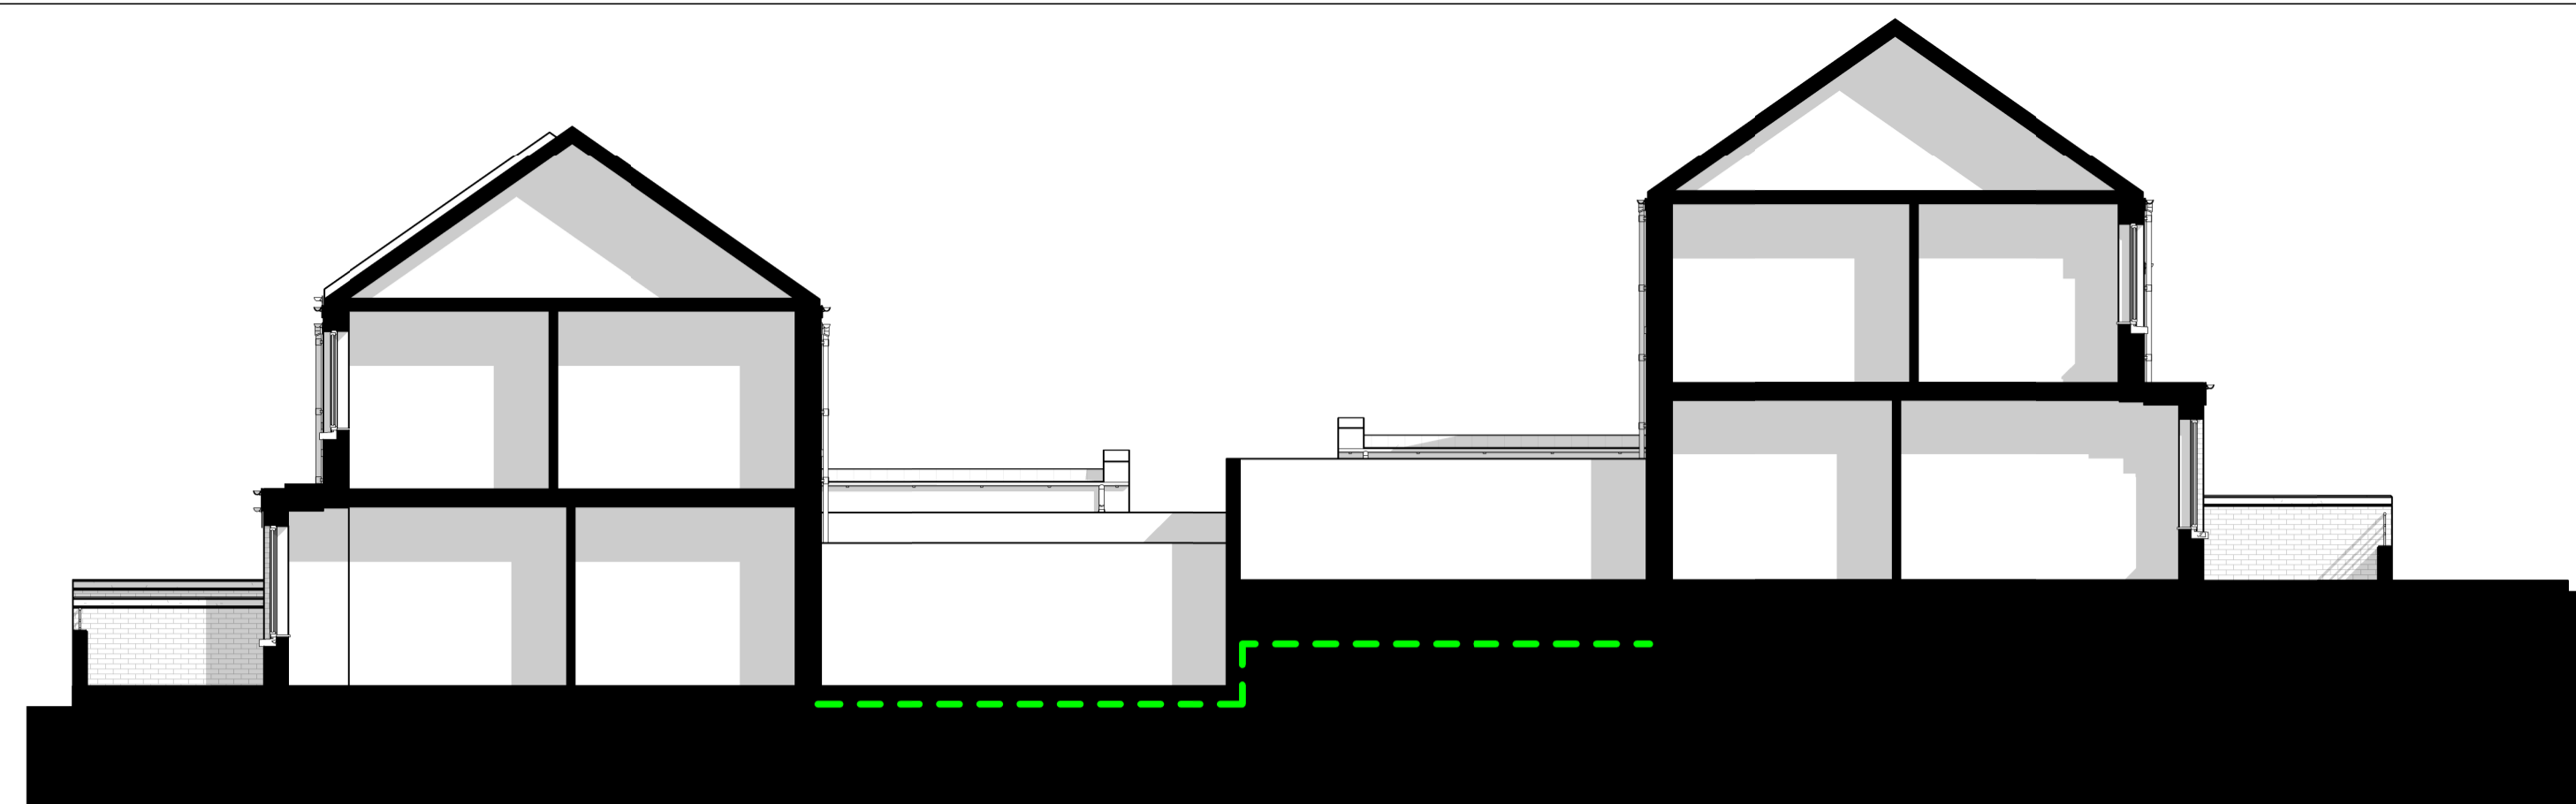


1 INTERNAL ELEVATION - EAST
 1 : 100

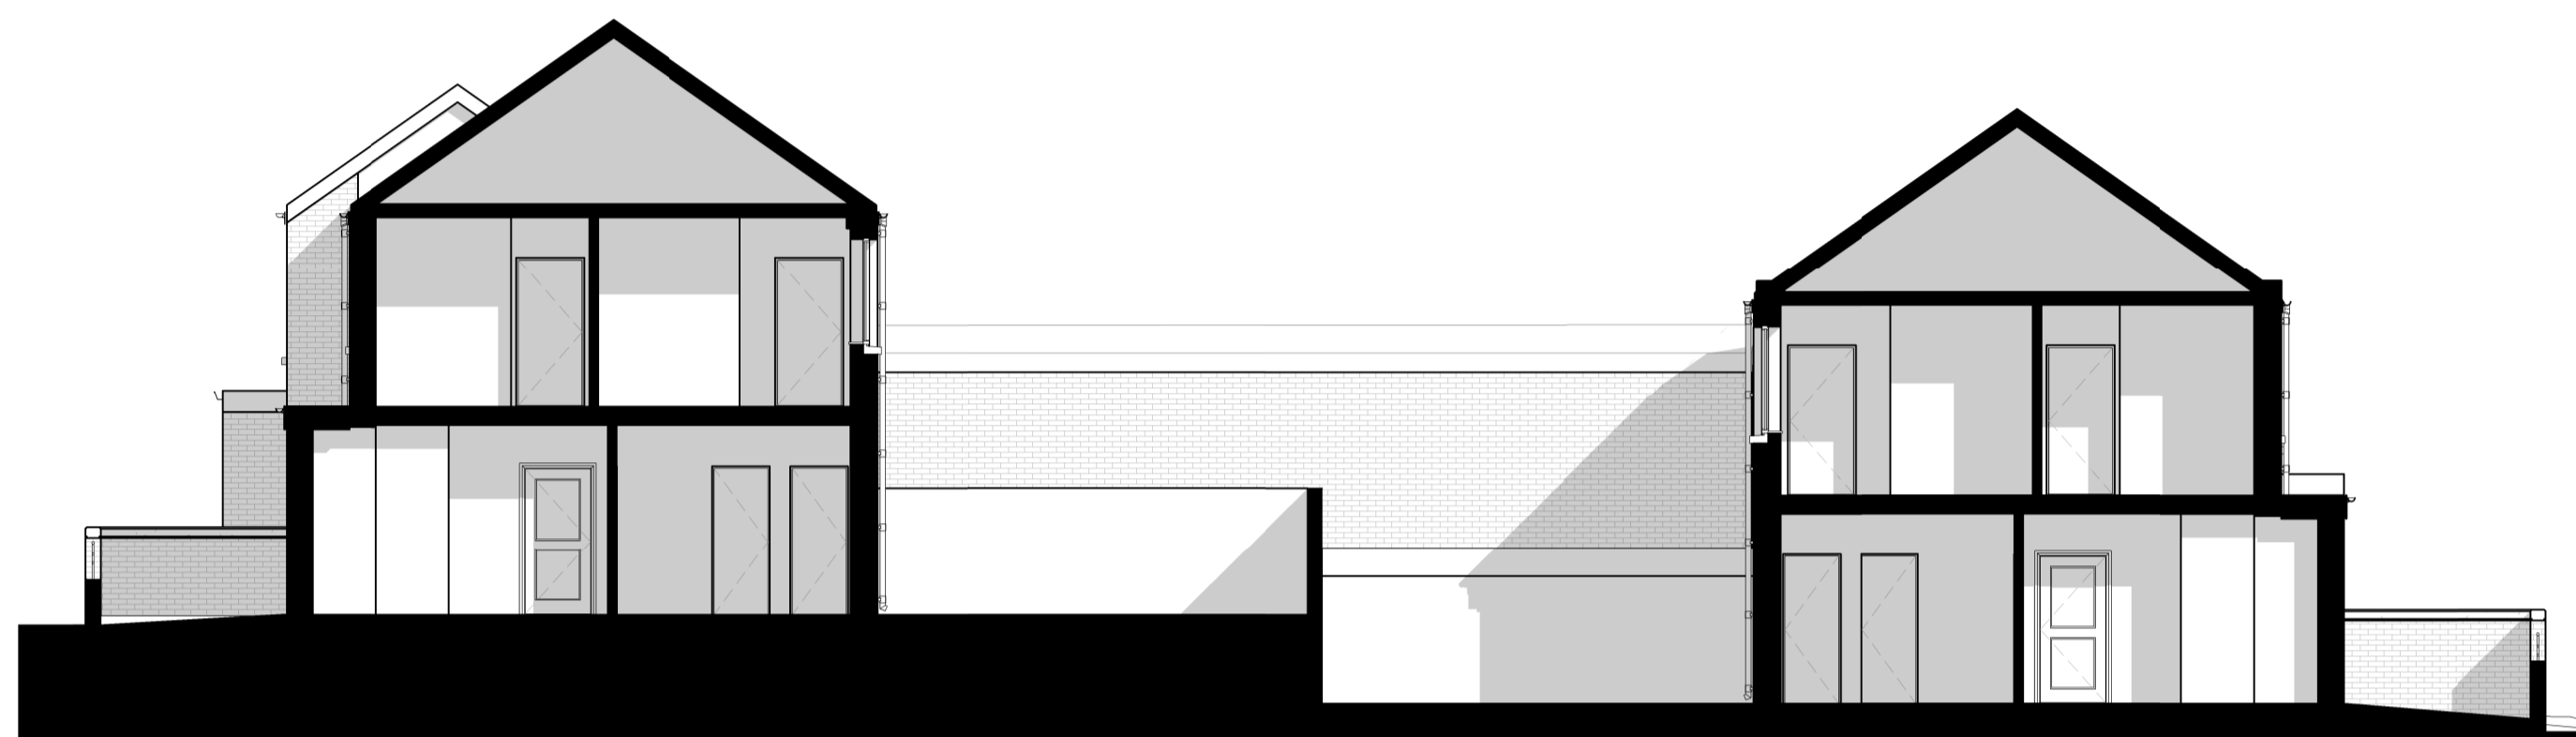

2 INTERNAL ELEVATION - WEST
 1 : 100



3 INTERNAL ELEVATION - NORTH
 1 : 100

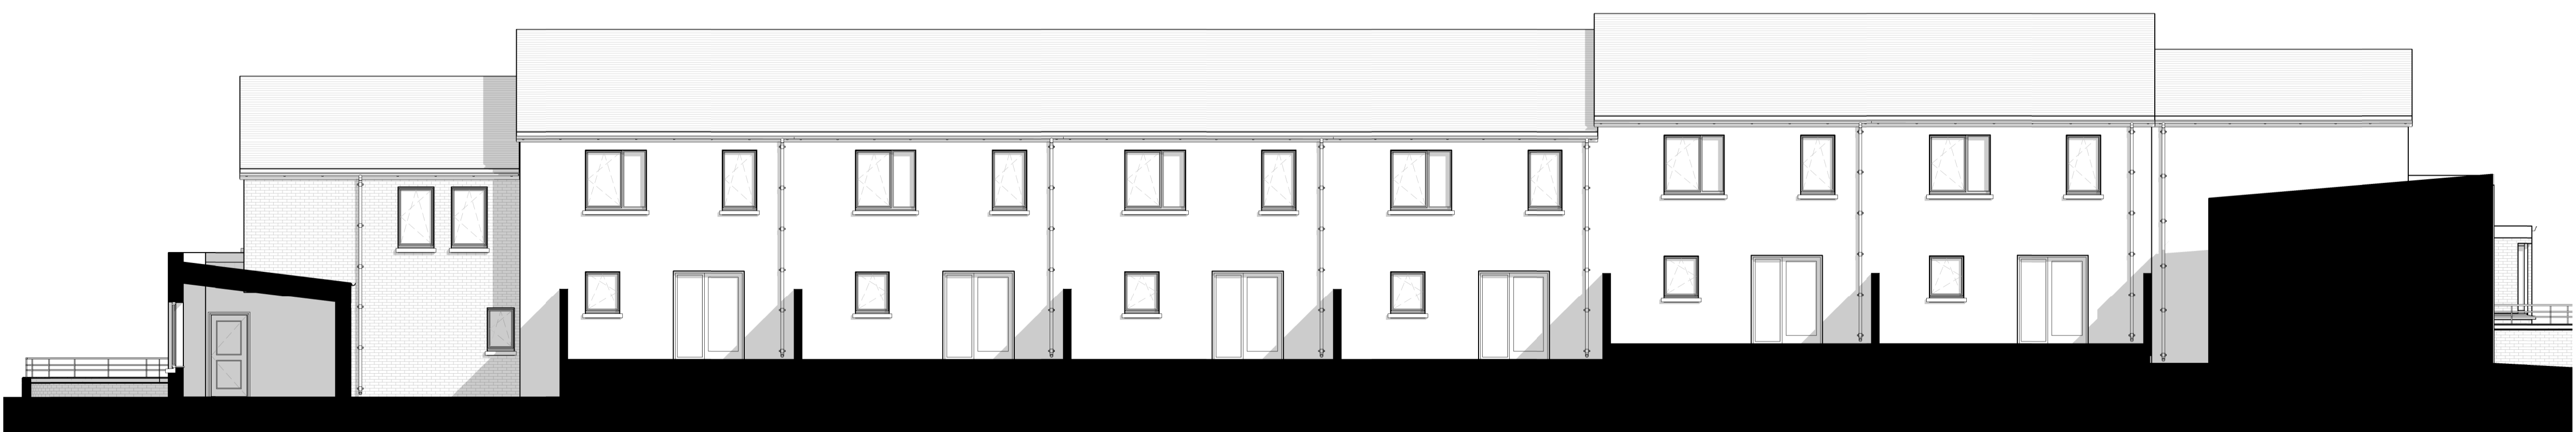


4 INTERNAL ELEVATION - SOUTH
 1 : 100

Rev	Description	Date
-	PART 8 ISSUE	14/05/2021
	Revision	

CITY ARCHITECT'S DEPARTMENT

Telephone: 021 4924335
 Facsimile: 021 4924609
 Email: city_architect@corkcity.ie

TOMY DUGGAN, CITY ARCHITECT,
 CORK CITY COUNCIL, CITY HALL, CORK



Team Leader MAIREAD POWER
 Project Architects MICHEAL DALY
 Project Technicians DESMOND GRACE
 Project Supervisor (PSDP) RKA CONSULTING ENGINEERS
 Quantity Surveyor
 Civil / Structural Consultant
 M & E Consultant
 Landscape Architect
 Fire Consultant

Title	Scale 1 : 100 @ A1
PROPOSED ELEVATIONS - BLOCK A INTERNAL	Date 14-05-2021
	Drawn By MD
	Checked By MP
Plotfiles Ref.	
	H:\1. PROJECTS \ HOUSING \ NEW BUILD \ ERRIGAL HEIGHTS \ BIM \ 01_MODELS

Drawing Status	Job No.	Drawing No.	Rev.
PART 8	-	GA-201	-


Project
ERRIGAL HEIGHTS HOUSING DEVELOPMENT

Do not scale from drawings. Use dimensioned figure only.
 Contractor to check all dimensions on site.
 City Architect to be informed of any discrepancies before work proceeds

Notes



1 BLOCK B SITE ELEVATION - WEST
 1 : 100

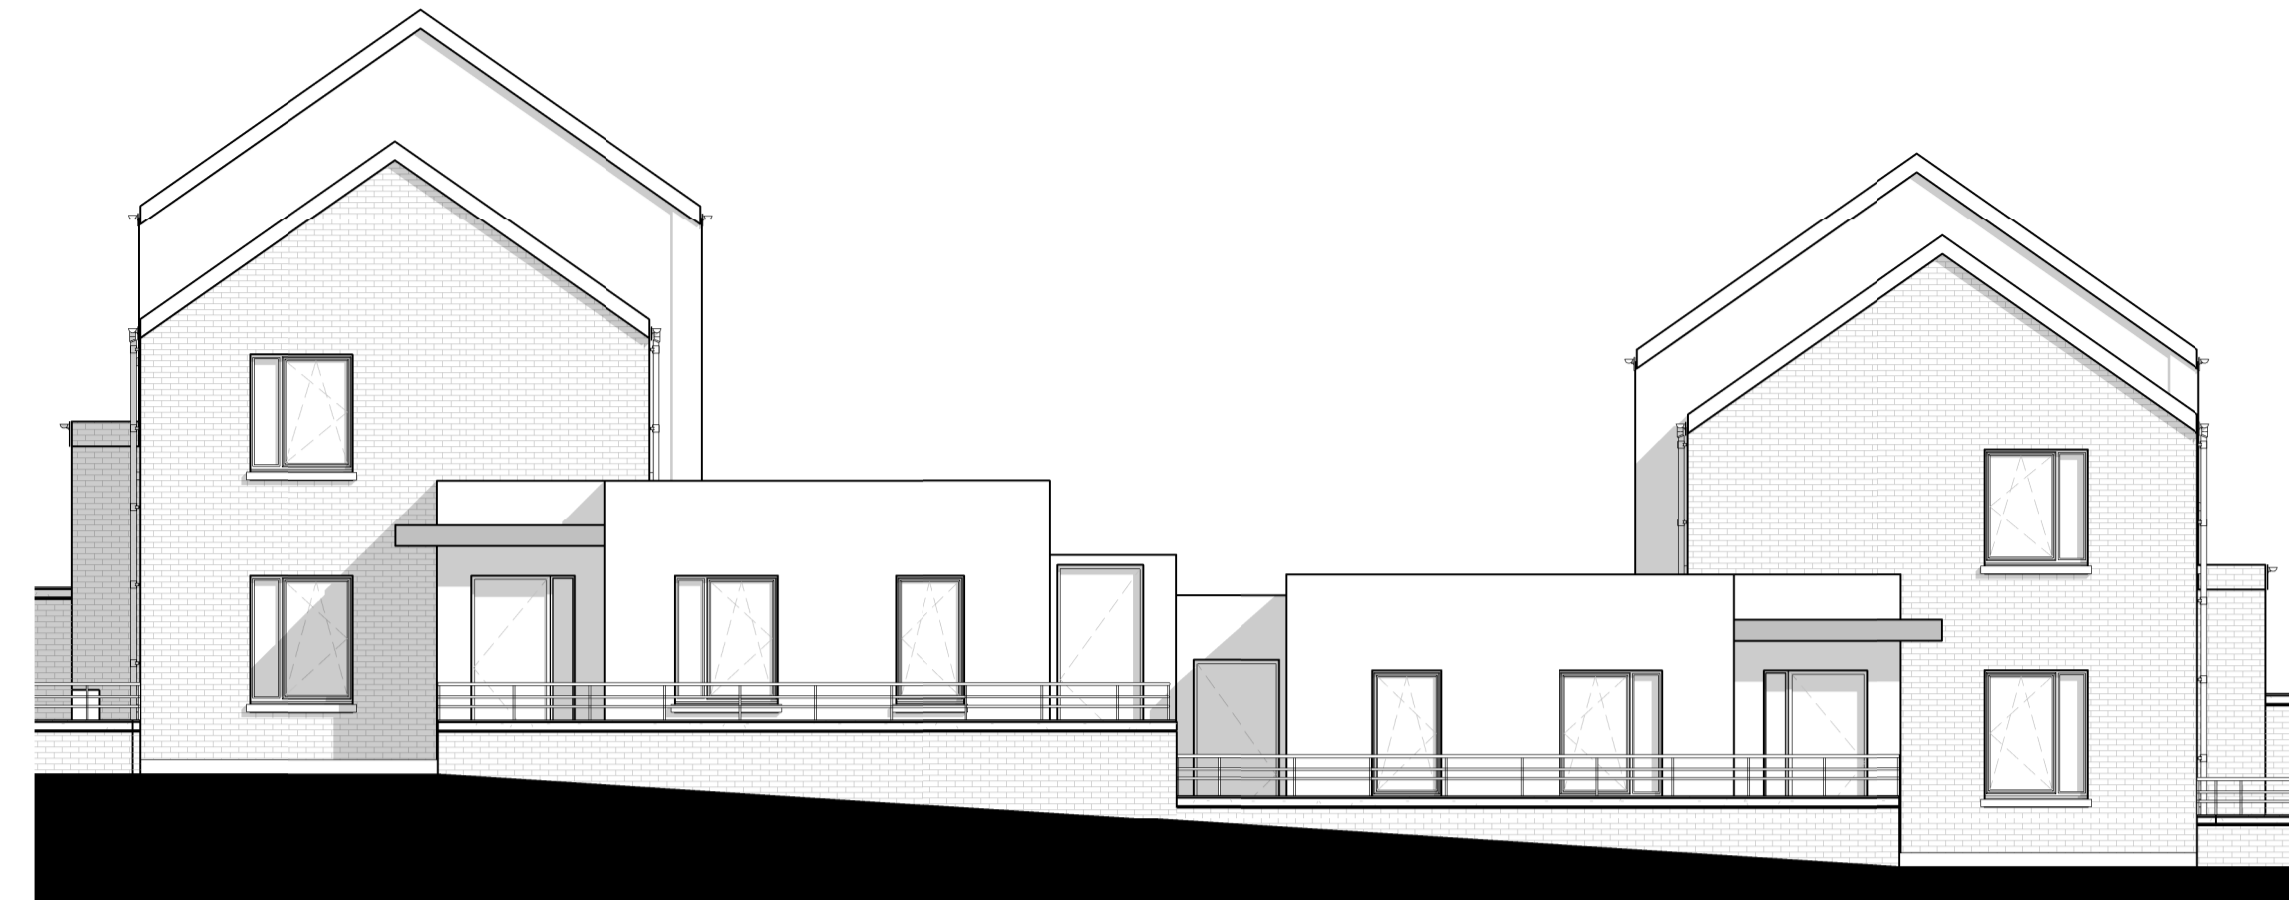

2 BLOCK B SITE ELEVATION - EAST
 1 : 100



3 BLOCK B SITE ELEVATION - NORTH
 1 : 100




4 BLOCK B - SITE ELEVATION- SOUTH
 1 : 100

Rev	Description	Date
-	PART 8 ISSUE	14/05/2021
	Revision	

CITY ARCHITECT'S DEPARTMENT

Telephone: 021 4924335
 Facsimile: 021 4924609
 Email: city_architect@corkcity.ie

TONY DUGGAN, CITY ARCHITECT,
 CORK CITY COUNCIL, CITY HALL, CORK



Team Leader MAIREAD POWER
 Project Architects MICHEAL DALY
 Project Technicians DESMOND GRACE
 Project Supervisor (PSDP) RKA CONSULTING ENGINEERS
 Quantity Surveyor
 Civil / Structural Consultant
 M & E Consultant
 Landscape Architect
 Fire Consultant


PROPOSED ELEVATIONS - BLOCK B	Title	Scale 1 : 100 @ A1
	Drawn By MD	Date 14-05-2021
	Checked By MP	
	Plotfiles Ref. H:\ 1. PROJECTS \ HOUSING \ NEW BUILD \ ERRIGAL HEIGHTS \ BIM \ 01_MODELS	

Drawing Status	Job No.	Drawing No.	Rev.
PART 8	-	GA-202	-


Project
ERRIGAL HEIGHTS HOUSING DEVELOPMENT

Do not scale from drawings. Use dimensioned figure only.
 Contractor to check all dimensions on site.
 City Architect to be informed of any discrepancies before work proceeds


Notes

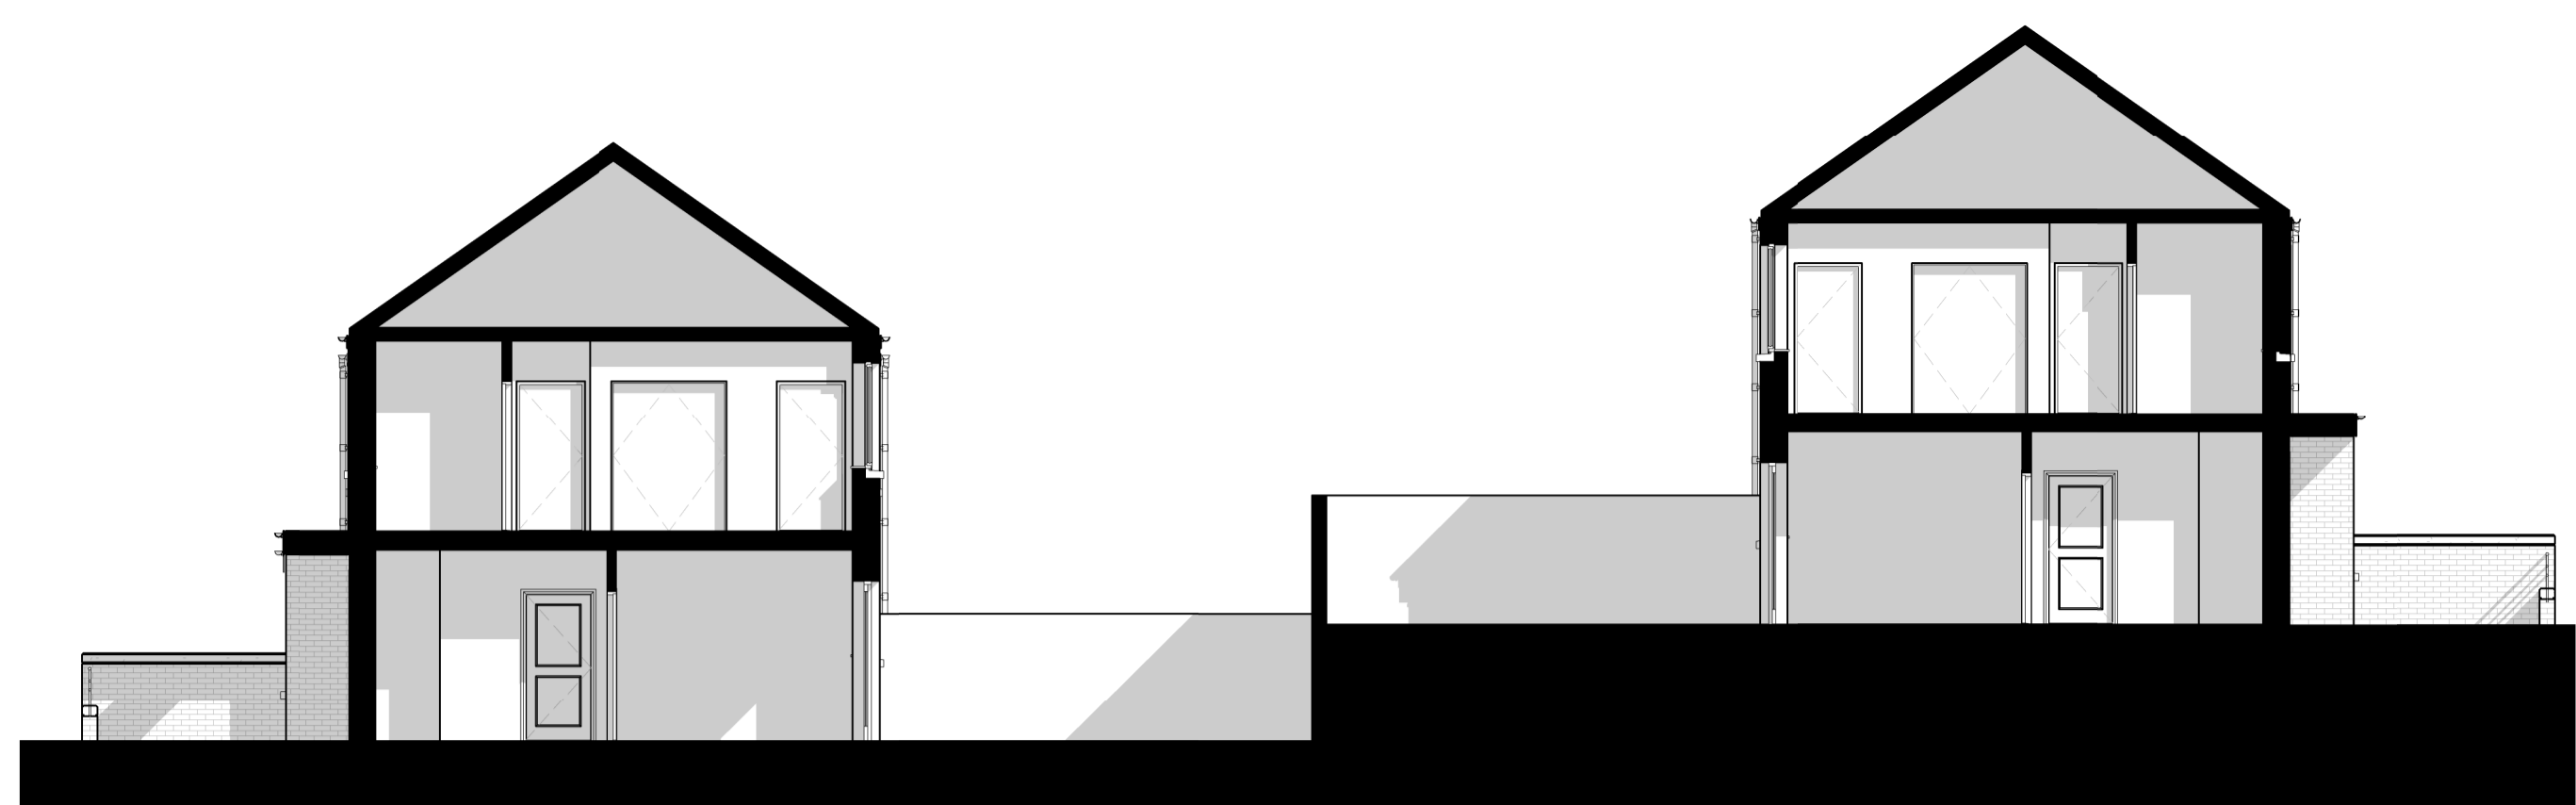

4 BLOCK B - INTERNAL ELEVATION - WEST
 1 : 100

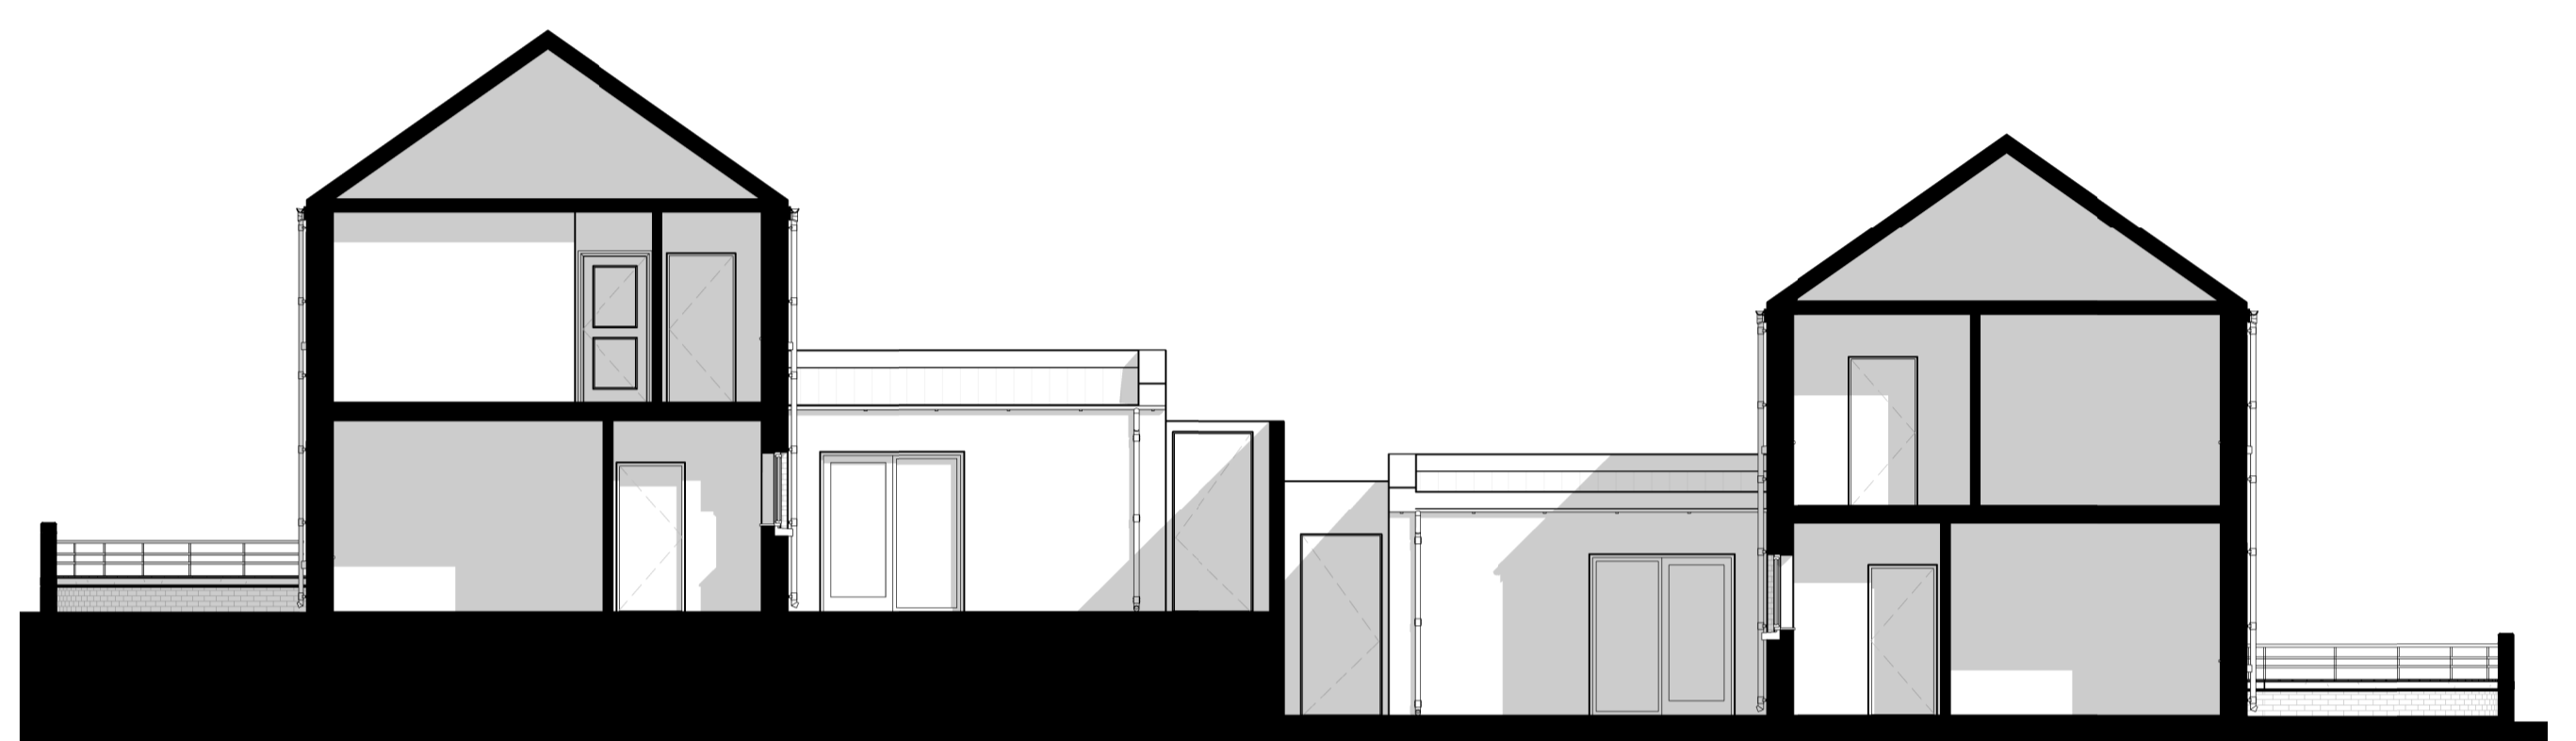

3 BLOCK B - INTERNAL ELEVATION - EAST
 1 : 100

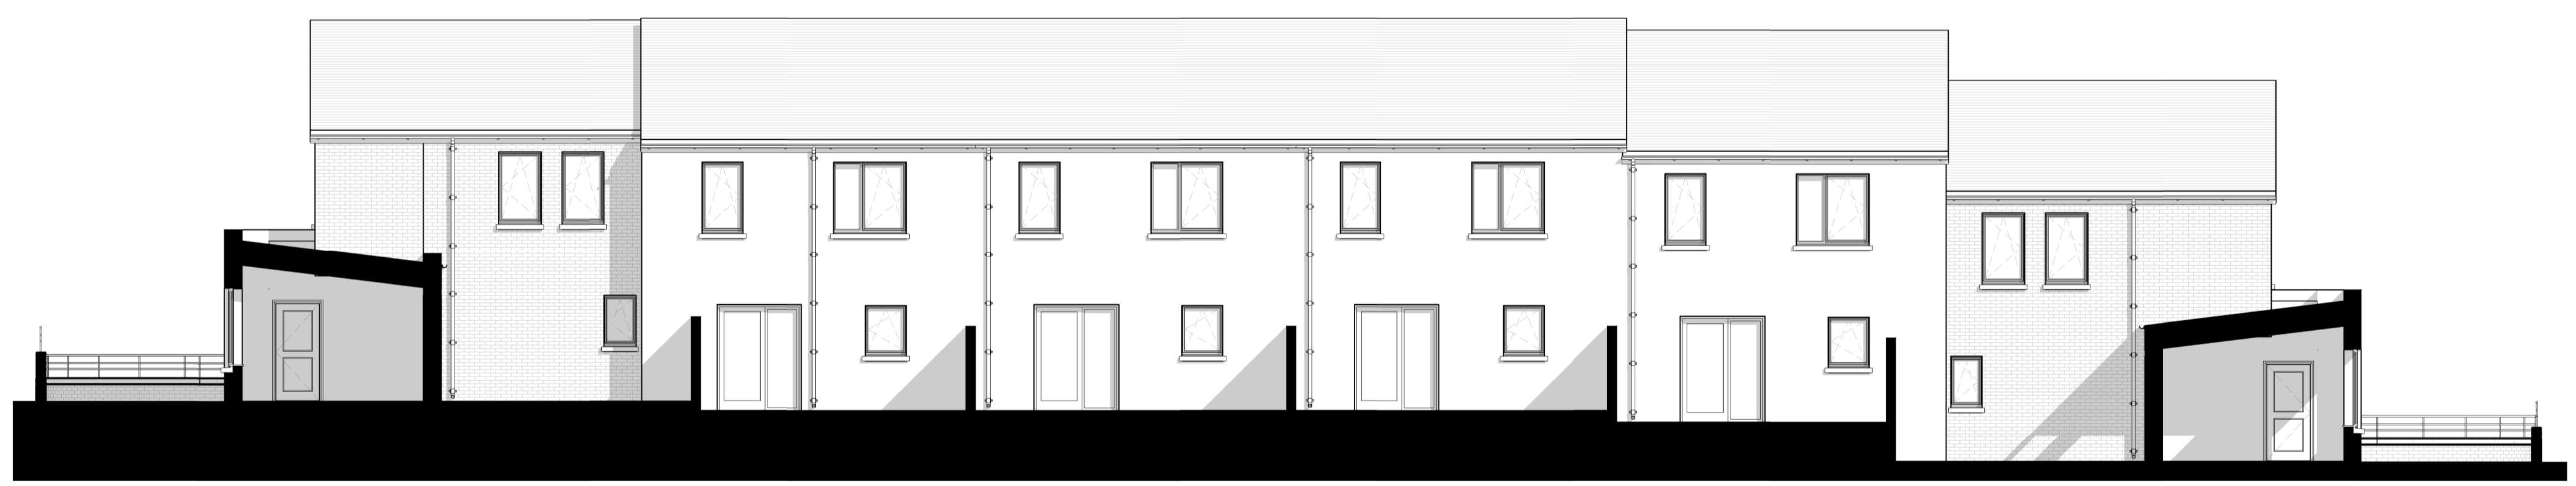

2 BLOCK B INTERNAL ELEVATION - SOUTH
 1 : 100




1 BLOCK B - INTERNA ELEVATION - NORTH
 1 : 100

Rev	Description	Date
-	PART 8 ISSUE	14/05/2021
Revision		

CITY ARCHITECT'S DEPARTMENT

Telephone: 021 4924335
 Facsimile: 021 4924609
 Email: city_architect@corkcity.ie

TOMY DUGGAN, CITY ARCHITECT,
 CORK CITY COUNCIL, CITY HALL, CORK



Team Leader MAIREAD POWER
 Project Architects MICHEAL DALY
 Project Technicians DESMOND GRACE
 Project Supervisor (PSDP) RKA CONSULTING ENGINEERS
 Quantity Surveyor
 Civil / Structural Consultant
 M & E Consultant
 Landscape Architect
 Fire Consultant

PROPOSED ELEVATIONS - BLOCK B INTERNAL	Title	Scale 1 : 100 @ A1
	Drawn By MD	Date 14-05-2021
	Checked By MP	
	Plottiles Ref. H:\1. PROJECTS \ HOUSING \ NEW BUILD \ ERRIGAL HEIGHTS \ BIM \ 01_MODELS	

Drawing Status	Job No.	Drawing No.	Rev.
PART 8	-	GA-203	-

Project
ERRIGAL HEIGHTS HOUSING DEVELOPMENT