



- 1. Sand Cement RENDER (WITH PAINT FINISH)
- 2. DOUBLE GLAZED UNITS IN uPVC FRAMES
- 3. PAINTED METAL - PRIVACY SCREEN
- 4. PAINTED METAL BALUSTRADE
- 5. PAINTED METAL - ACCESS GATE

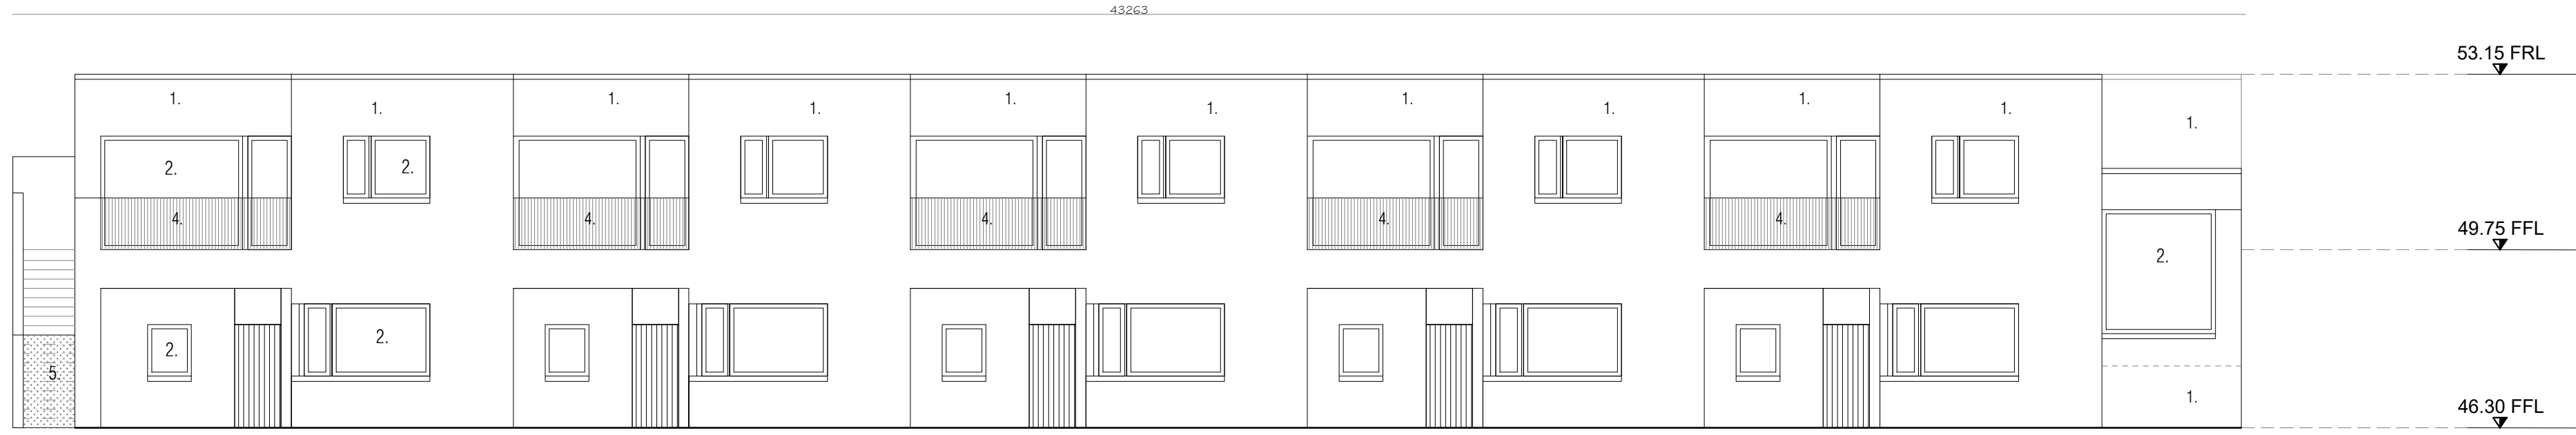


1  
1 FRONT ELEVATION - BLOCK A  
SCALE 1:100

- 1. Sand Cement RENDER (WITH PAINT FINISH)
- 2. DOUBLE GLAZED UNITS IN uPVC FRAMES
- 3. PAINTED METAL - PRIVACY SCREEN
- 4. PAINTED METAL BALUSTRADE
- 5. PAINTED METAL - ACCESS GATE

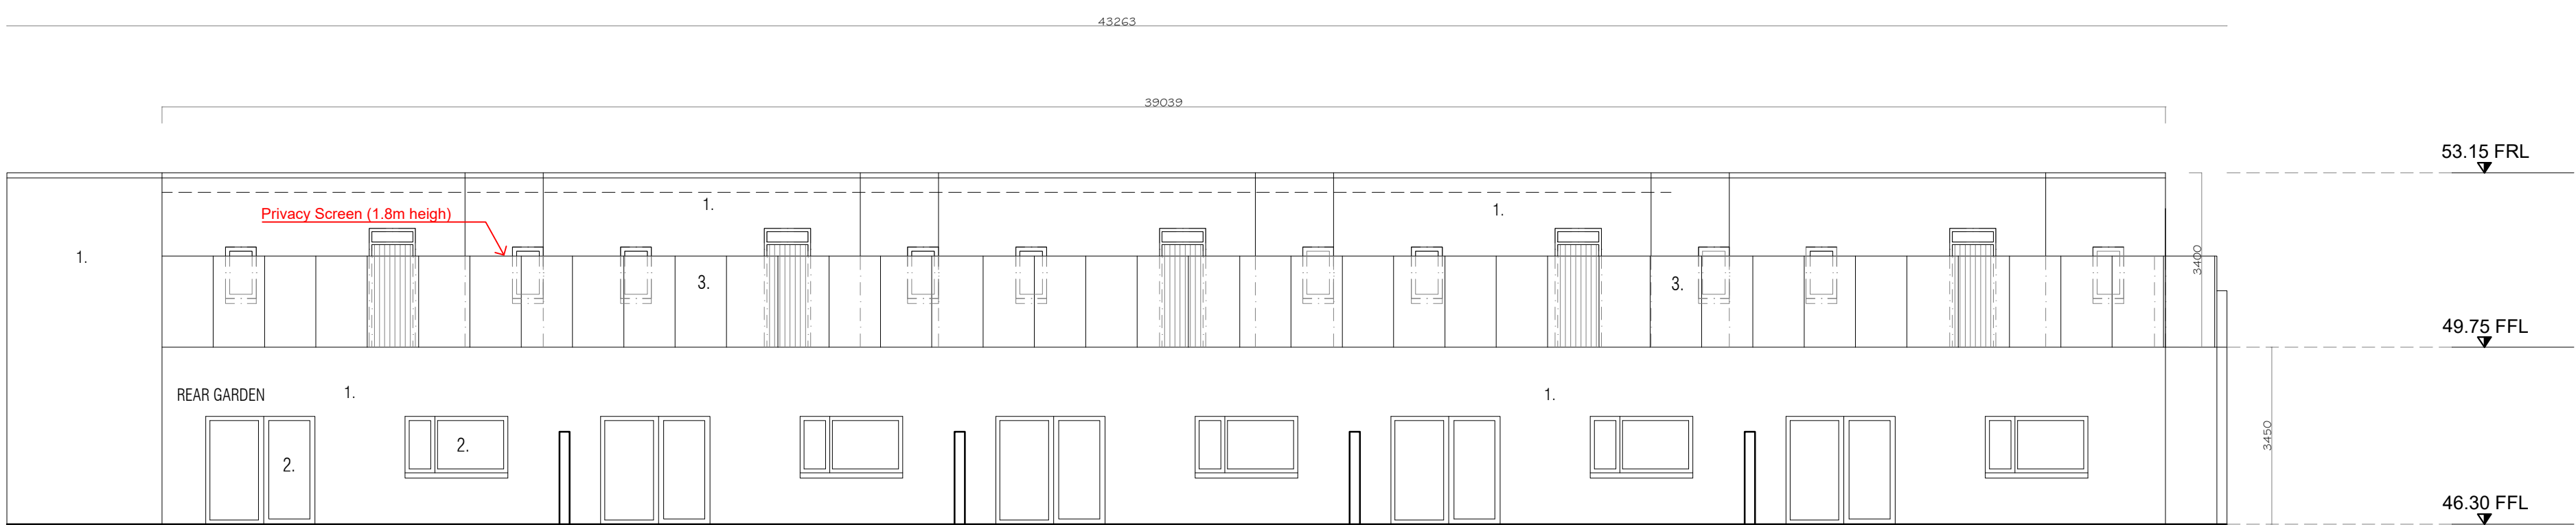


1  
2 REAR ELEVATION - BLOCK A  
SCALE 1:100

- 1. Sand Cement RENDER (WITH PAINT FINISH)
- 2. DOUBLE GLAZED UNITS IN uPVC FRAMES

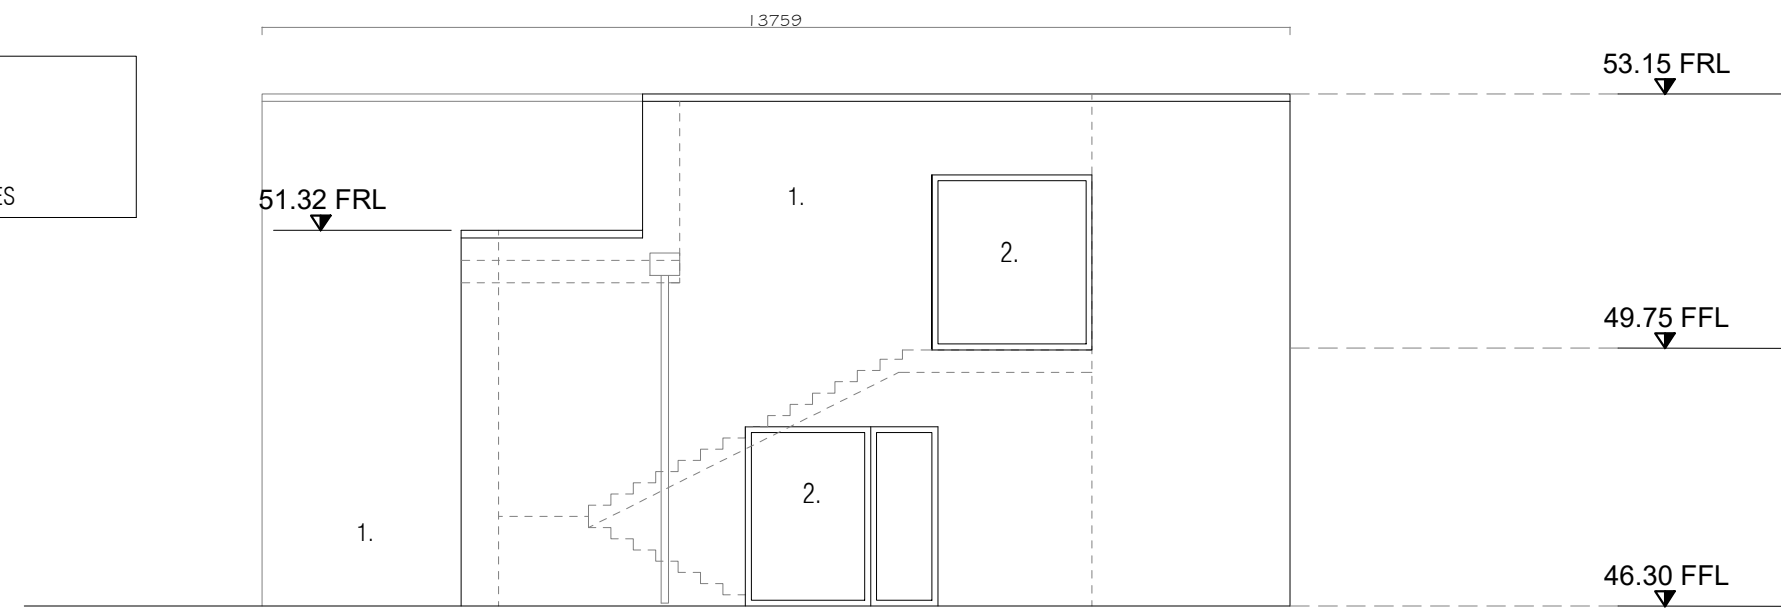

1  
4 NORTH/WEST ELEVATION - BLOCK A  
SCALE 1:100

- 1. Sand Cement RENDER (WITH PAINT FINISH)
- 2. DOUBLE GLAZED UNITS IN uPVC FRAMES
- 3. PAINTED METAL - PRIVACY SCREEN
- 4. PAINTED METAL BALUSTRADE
- 5. PAINTED METAL - ACCESS GATE

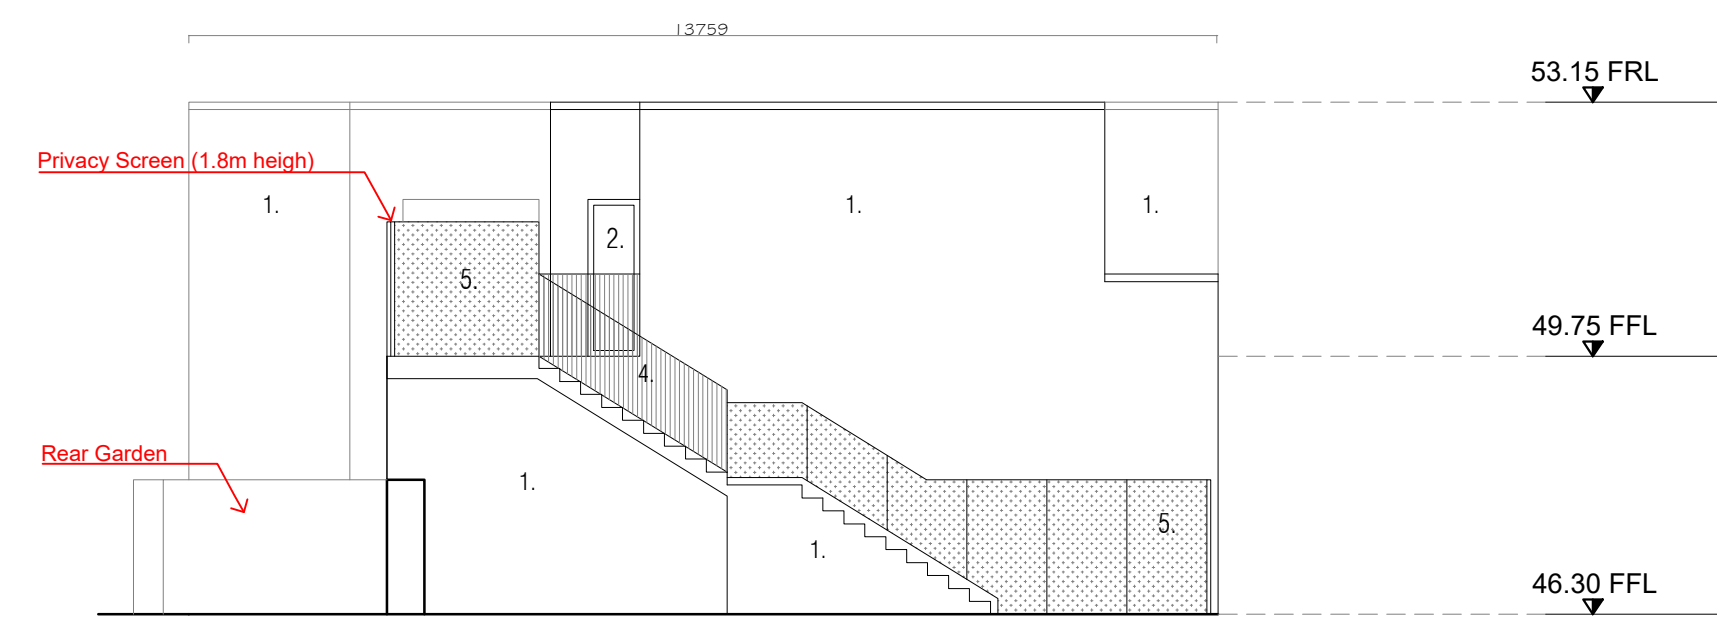

1  
3 SOUTH/EAST ELEVATION - BLOCK A  
SCALE 1:100

**IMPORTANT TO READ:**  
 THIS DRAWING IS PREPARED FOR THE PURPOSE OF PRICING ONLY. IT IS NOT TO BE USED FOR CONSTRUCTION. THE DRAWING IS THE PROPERTY OF JCA ARCHITECTS AND WILL BE KEPT ON FILE. ANY REUSE OR MODIFICATION OF THIS DRAWING WITHOUT THE WRITTEN PERMISSION OF JCA ARCHITECTS IS STRICTLY PROHIBITED. THE CLIENT ACCEPTS FULL RESPONSIBILITY FOR THE ACCURACY OF THE INFORMATION PROVIDED AND THE CONSEQUENCES OF ANY DECISIONS MADE ON THE BASIS OF THIS INFORMATION.

DATE	DESCRIPTION	REV
03/06/22	ISSUED FOR INFORMATION	01
03/06/22	ISSUED FOR INFORMATION	02
**JCA Architects**  
 Tel: 053 0321 439/3000  
 Email: info@jca.ie  
 www.jca.ie

**Cork Office**  
 21 Shanahan's Mill Road,  
 Cork, Co. Cork

**Meath Office**  
 8/79 St. Albans's House, Meath Road,  
 Drogheda, Co. Meath

DATE	SCALE	REV	DRAWN	CHECKED
03/06/22	100	1	BH	-

**PLANNING**

JOB TITLE: Proposed Dwelling  
 Farrenferris Cork  
 Cork

Block A - Elevations  
 DWG NUMBER: 104\_351  
 PROJECT NUMBER: 121934