


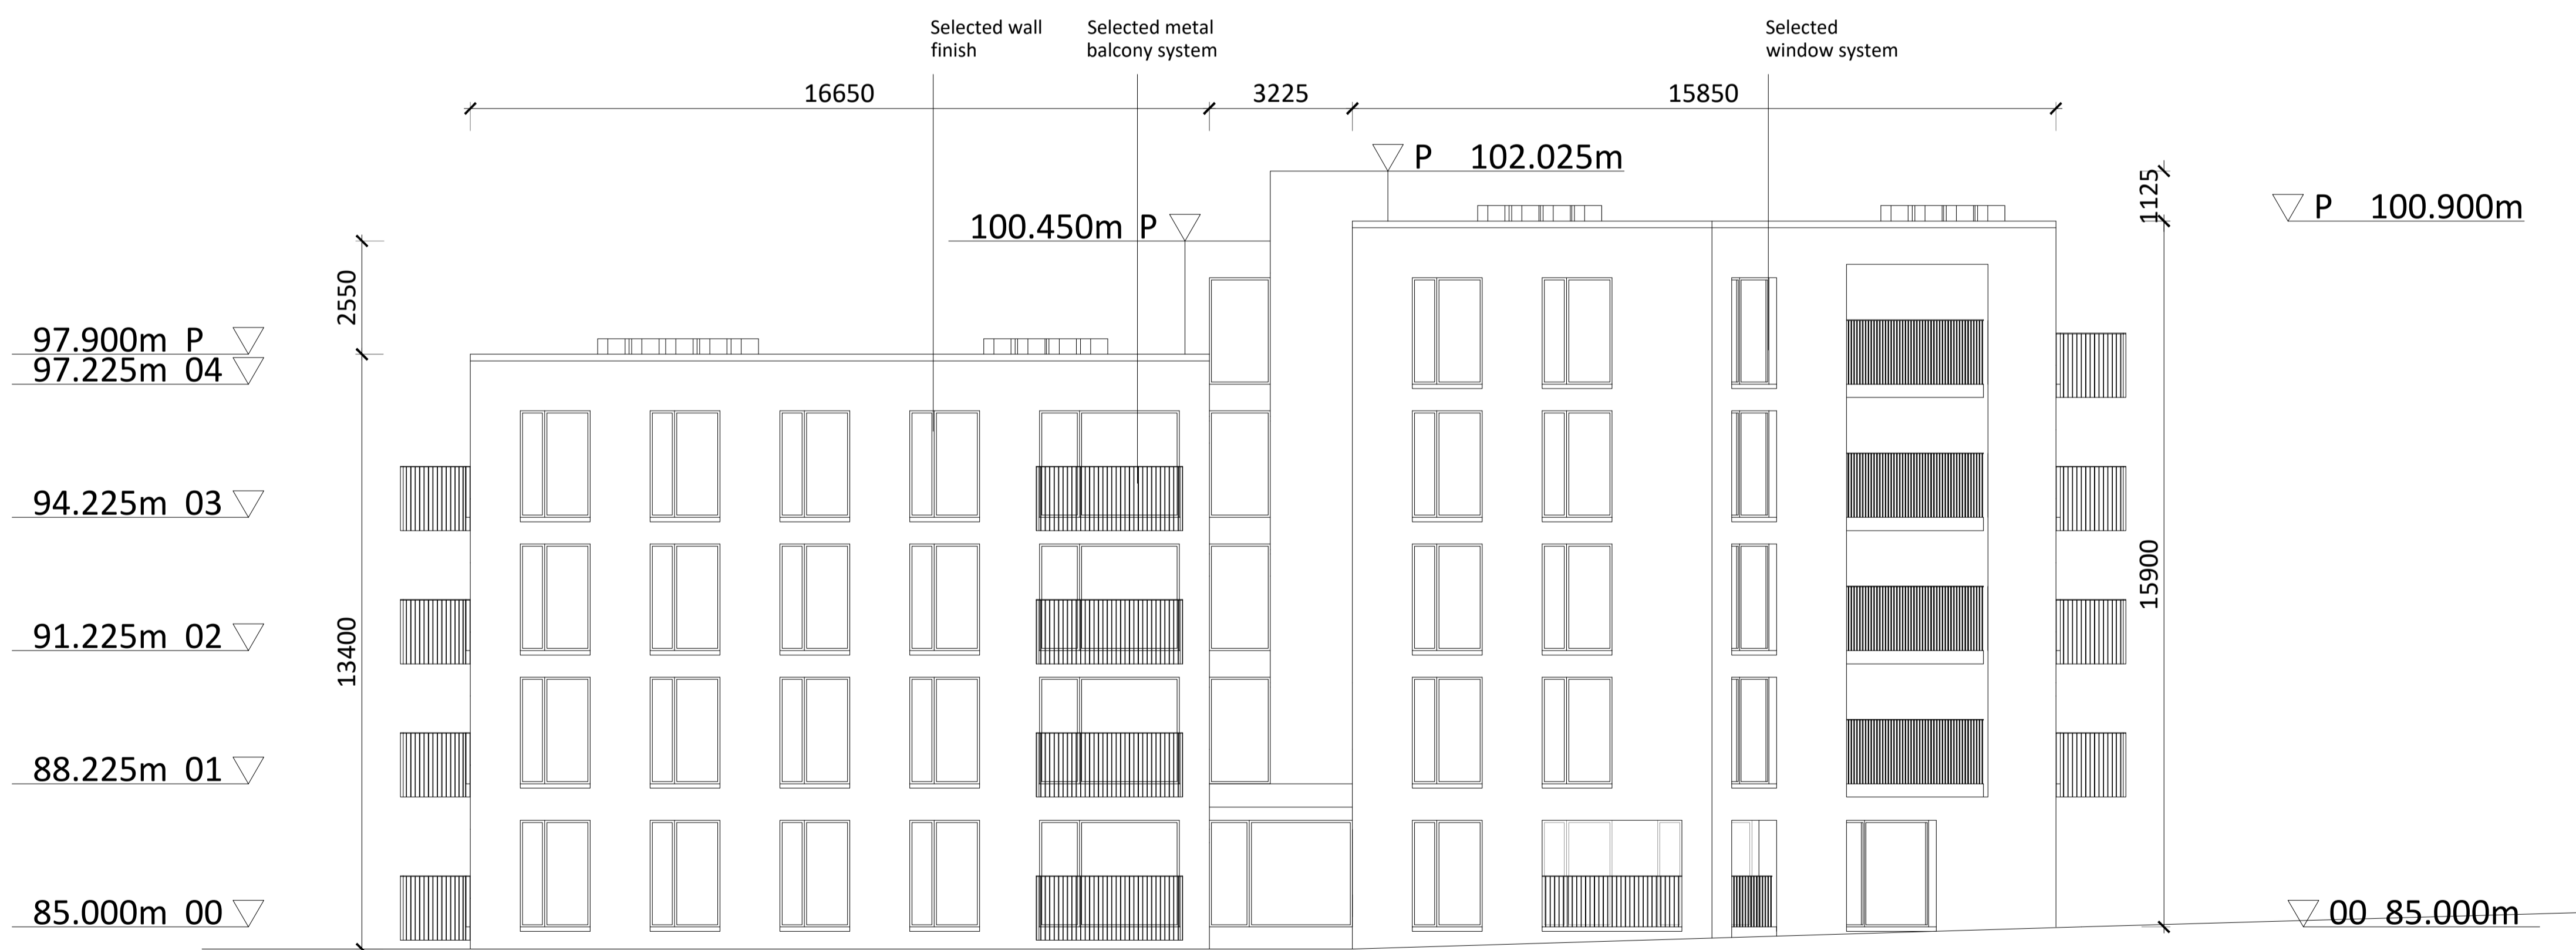


NORTH ELEVATION



EAST ELEVATION

Block A North & East Elevations

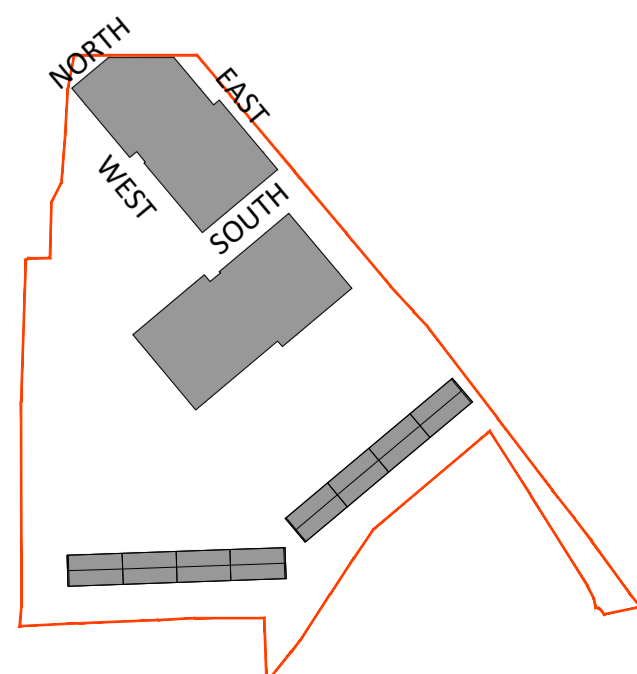

Revision Description	Date	Rev. No.	Issued by
Part 8 Planning Application - 60 Units	01-07-2022	C4	AW
Revised North Elevation	23-06-2022	C3	AW
Issued for Part 8 Planning Application	02-06-2022	C2	AW
Issued for submission	11-01-2022	C1	AB

Figured dimensions only to be used. This drawing is copyright of O'Mahony Pike Architects Ltd. All information is shared as per approved use in accordance with BS1192(2007) + A2(2016), Table 5; Standard Codes for Suitability of Models and Documents. If 'Information Approval Check' is empty, this information has been shared at S0 - WIP.



architecture | urban design  
 email: info@mahonypike.com  
 tel: +353 1 202 7400  
 fax: +353 1 283 0822  
 www.mahonypike.com

**Dublin**  
 The Chapel  
 Mount St. Anne's  
 Milltown, Dublin 6  
 D06 XNS2 Ireland

**Cork**  
 One South Mall  
 Cork City  
 Co. Cork  
 T12 CN3 Ireland

Project No.: 20039  
 Project Lead: CK  
 Drawn By: AB  
 Model No.: 20039-OMP-BA-ZZ-DR-A-2000  
 Purpose: A3

Scale @ A1: 1:100  
 Date Printed: 01-07-2022  
 Current Rev.: C4

Project: Scairt Hill Residential Development  
 Location: Scairt Hill, Cork  
 Client: Cetti Ltd

Drawing Title: Block A North & East Elevations  
 Drawing No.: 20039-OMP-BA-ZZ-DR-A-2000

Suitability - Checked By - Date