


THIRD FLOOR PLAN
 scale 1:200 @ A3

FFL + 109.90

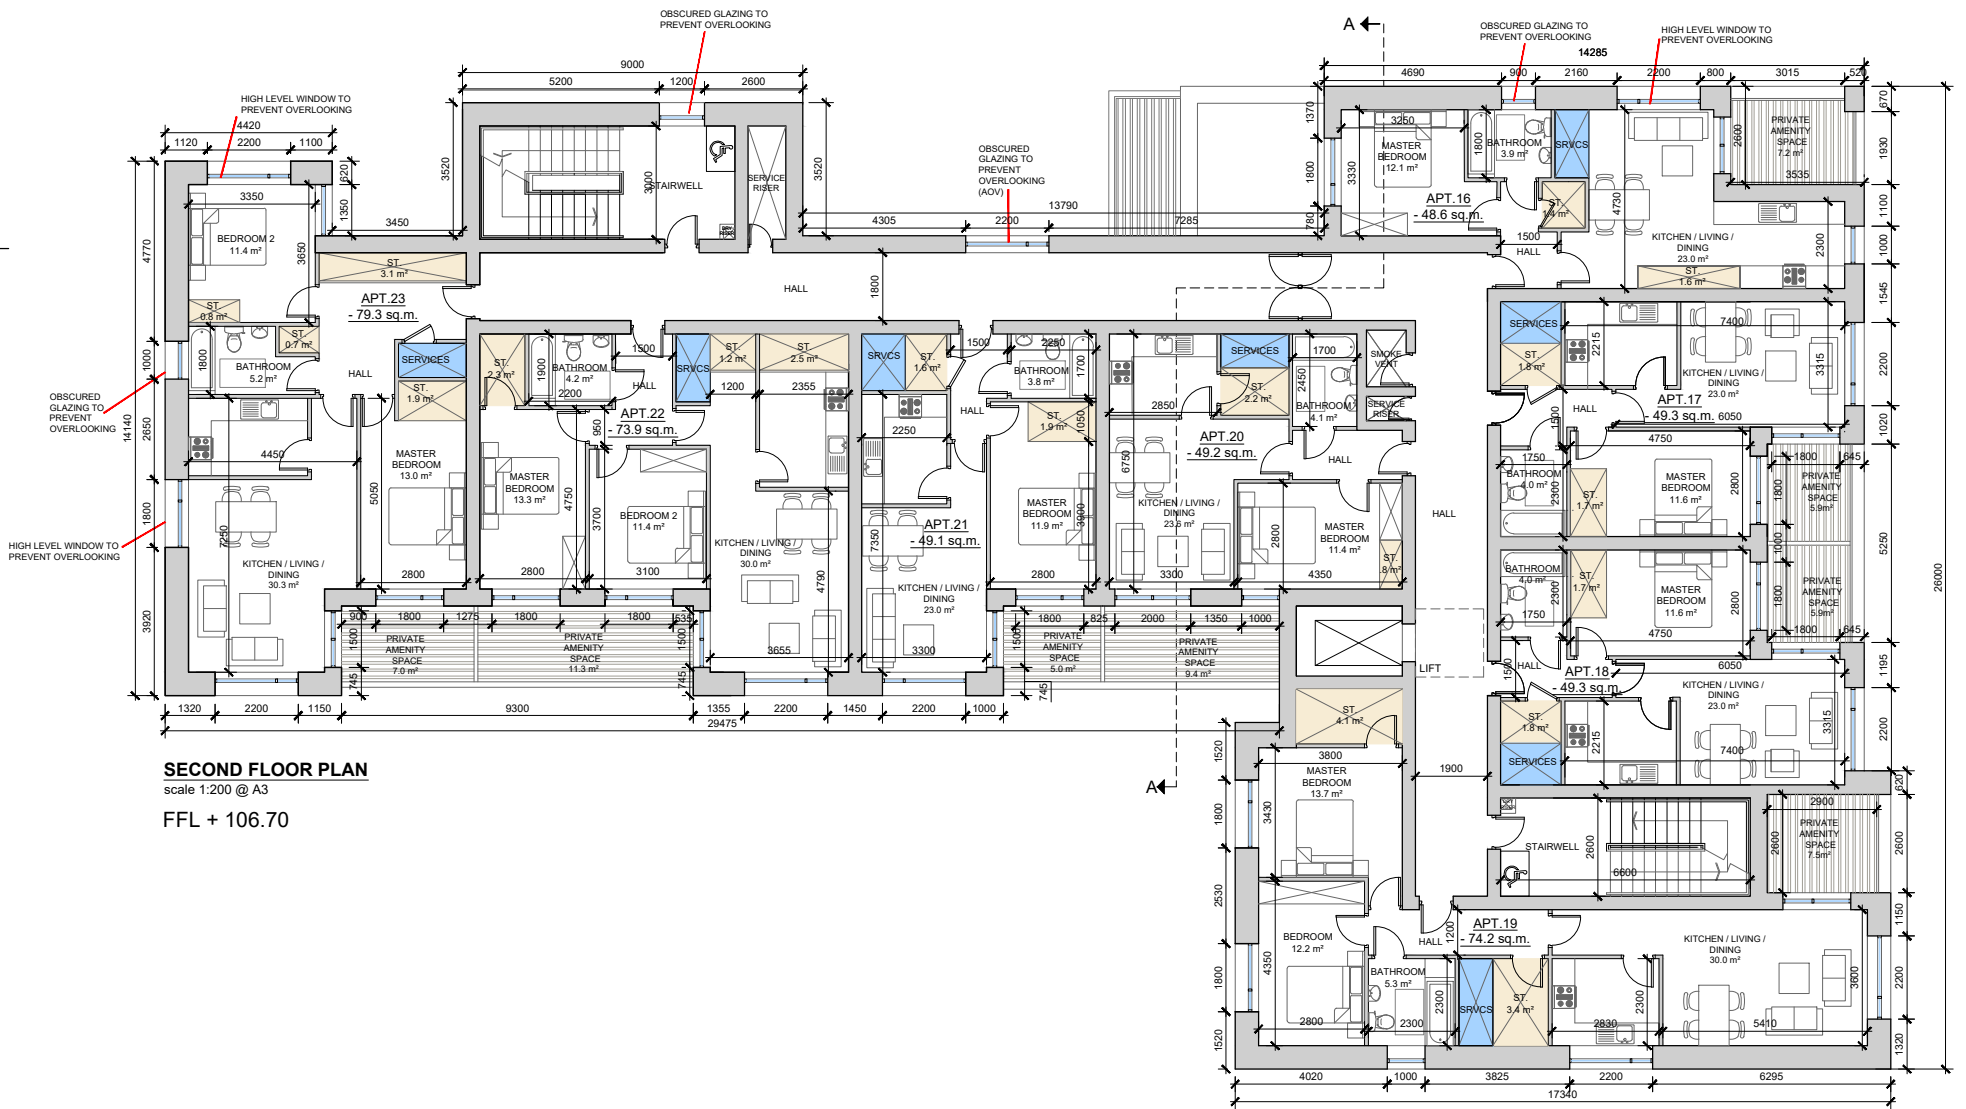

SECOND FLOOR PLAN
 scale 1:200 @ A3

FFL + 106.70

SECOND FLOOR SCHEDULE OF APARTMENTS


APT. NO.	NO. of BEDS	AREA
16	1	48.6 SQ.M
17	1	49.3 SQ.M
18	1	49.3 SQ.M
19	2	74.2 SQ.M
20	1	49.2 SQ.M
21	1	49.1 SQ.M
22	2	73.9 SQ.M
23	2	79.3 SQ.M

GROSS NO. OF APARTMENTS: 39

THIRD FLOOR SCHEDULE OF APARTMENTS


APT. NO.	NO. of BEDS	AREA
24	1	48.6 SQ.M
25	1	49.3 SQ.M
26	1	49.3 SQ.M
27	2	74.2 SQ.M
28	1	49.2 SQ.M
29	1	49.1 SQ.M
30	2	73.9 SQ.M
31	2	79.3 SQ.M

GROSS NO. OF APARTMENTS: 39

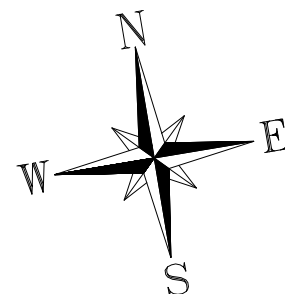

STORAGE
 SERVICES

date	rev	name	chk	note
29.06.22	P1	LM	EJG	ISSUED FOR PLANNING

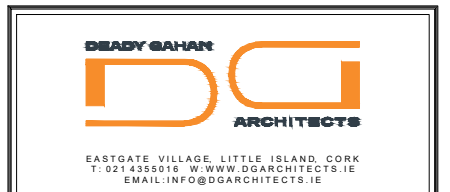

EASTGATE VILLAGE, LITTLE ISLAND, CORK
 T: 021 4355016 W: WWW.DGARCHITECTS.IE
 EMAIL: INFO@DGARCHITECTS.IE

Project
 PROPOSED RESIDENTIAL DEVELOPMENT
 ON KINSALE ROAD, CO. CORK

Drawing title
 APARTMENT FLOOR PLANS
 SECOND AND THIRD FLOOR PLANS

Scale	Drawn	Checked	Date
1:200 @ A3	MP	EJG	30.11.21
Project No.	Drig. No.	Revision	
21002	21002/P/101	P1	

Information / Comments
 Planning
 Tender
 Construction