


HOUSE TYPE A1

3-bed Semi Detached (5 person)

AREA: 101 SQ.M.


1087 SQ.FT.

STORAGE total - 5.3 sq.m.

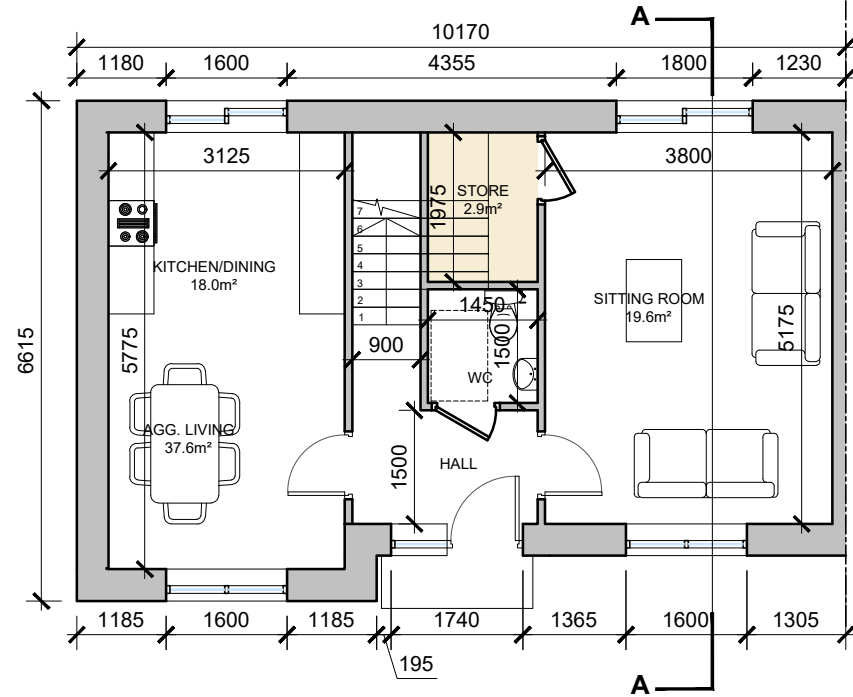

GROUND FLOOR PLAN

SCALE 1:100 @ A3

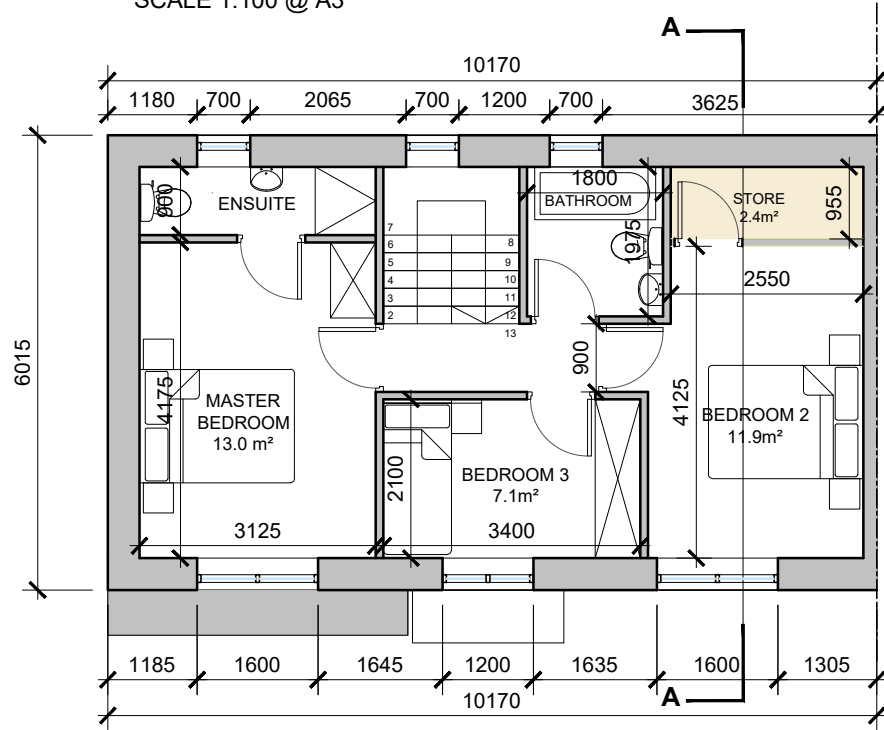

FIRST FLOOR PLAN


SCALE 1:100 @ A3



Front Elevation

SCALE 1:100 @ A3


HOUSE TYPE A1

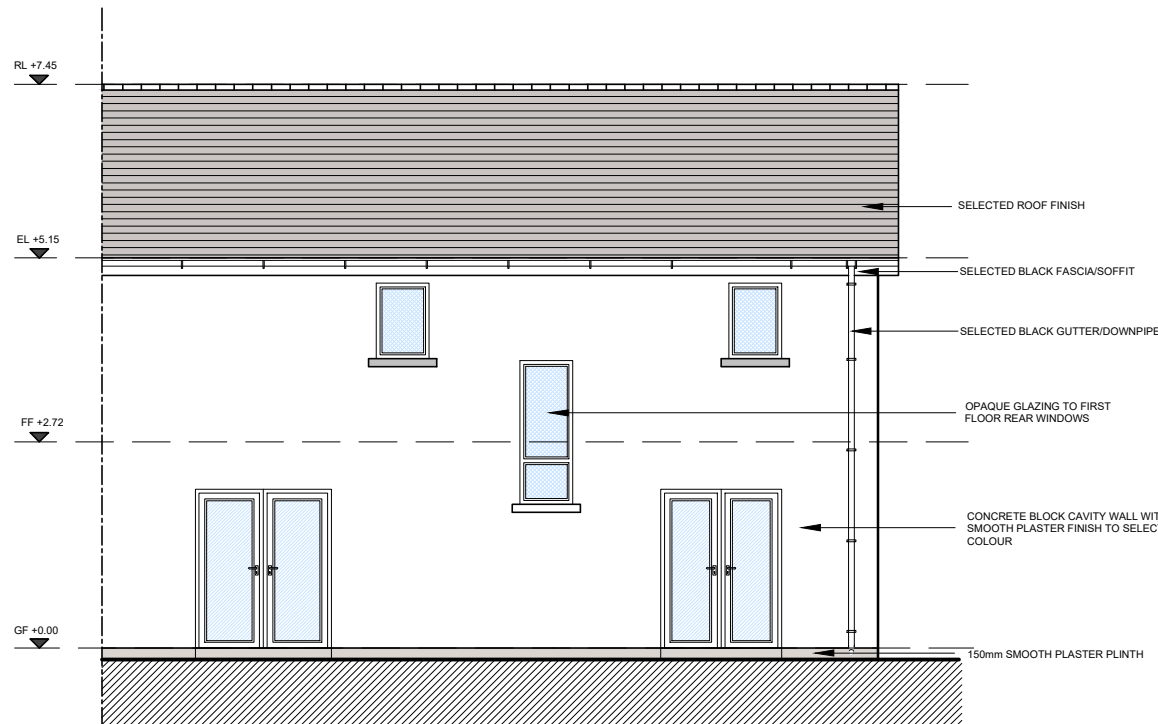

Rear Elevation

SCALE 1:100 @ A3


HOUSE TYPE A1

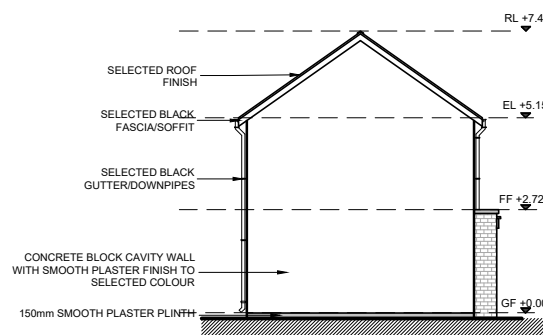

Side Elevation

SCALE 1:200 @ A3

HOUSE TYPE A1

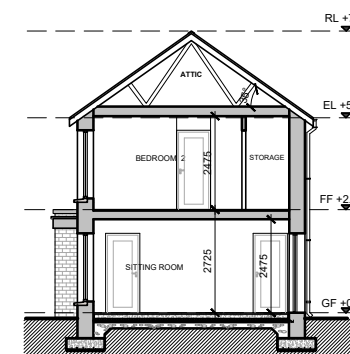

Section A-A

SCALE 1:200 @ A3

HOUSE TYPE A1

DO NOT SCALE. WORK TO FIGURED DIMENSIONS ONLY. ALL EXISTING DIMENSIONS TO BE CHECKED ON SITE. DRAWN ON AUTOCAD R2004 AT DEADY GAHAN ARCHITECTS LTD. LAYERS ON THIS DRAWING COMPLY WITH BS 1192: PART 5



UNIT A1 - KEY PLAN

SCALE: 1:2500



3D Render
NTS

NOTE: POSITION OF NORTH POINT & LEVELS VARY. SEE SITE PLAN FOR ORIENTATION - DWG NO. 20185/P/003A

date	rev	name	chk	note
16.06.22	P1	COC	EJG	ISSUED FOR INFORMATION/COMMENT

DEADY GAHAN ARCHITECTS

EASTGATE VILLAGE, LITTLE ISLAND, CORK
T: 021 4355016 W: WWW.DGARCHITECTS.IE
EMAIL: INFO@DGARCHITECTS.IE

Project
PROPOSED RESIDENTIAL DEVELOPMENT
AT LEHENAGHMORE, CO. CORK

Drawing title
HOUSE TYPE A1 - 3-BED SEMI DETACHED
PLANS, ELEVATIONS, SECTION A-A AND 3D RENDER

Scale	Drawn	Checked	Date
1:100/200 @ A3	KM	EJG	22.11.21

Project No.	Drig. No.	Revision
20185	20185/P/101	---

Information \ Comments
Tender
Planning
Construction