


HOUSE TYPE B3


3-bed Townhouse (5 person)

AREA: 101.0 SQ.M.
1,087 SQ.FT.


STORAGE total - 5.3 sq.m.

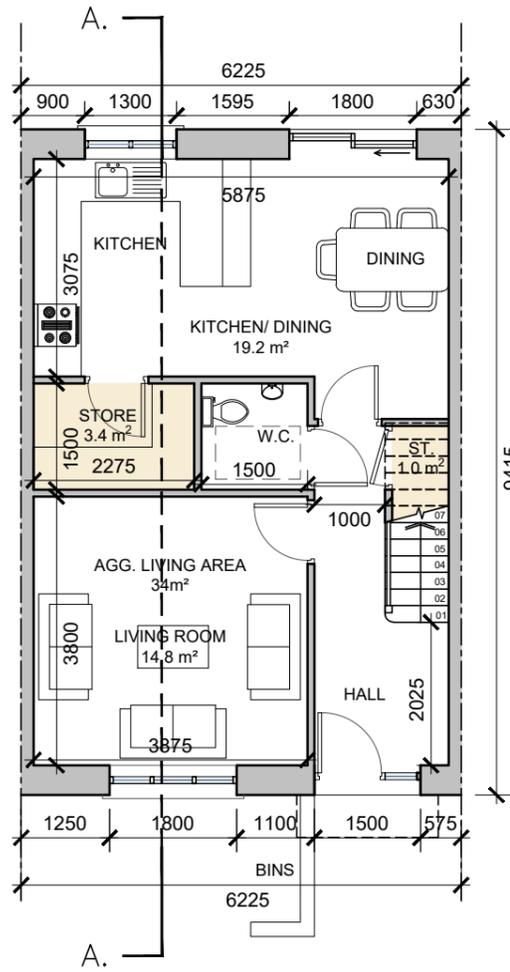


Ground Floor Townhouse
SCALE 1:100 @ A3

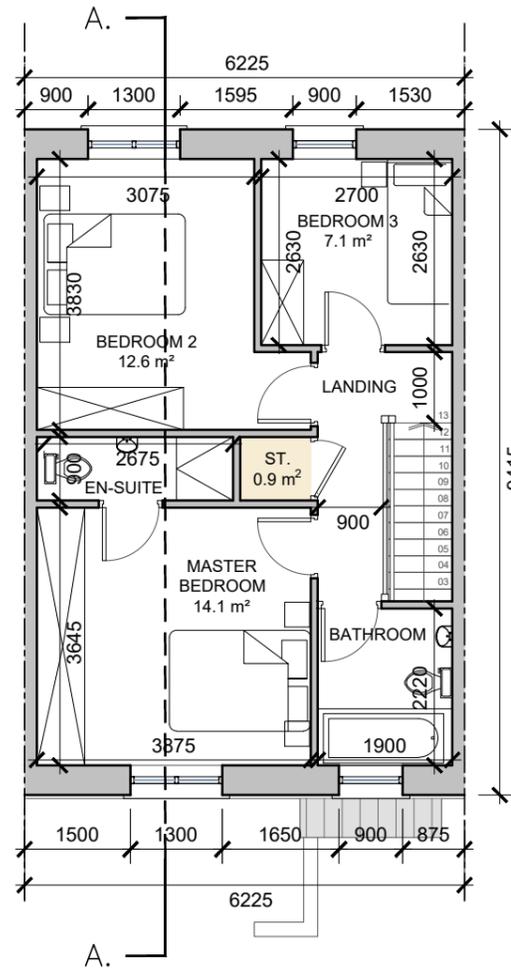


First Floor Townhouse
SCALE 1:100 @ A3

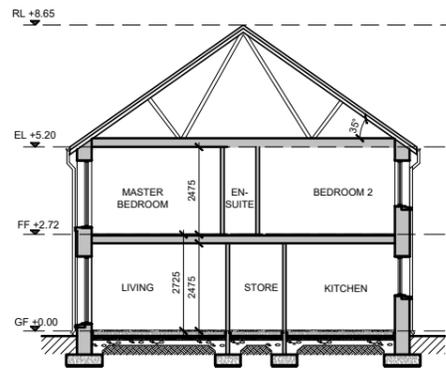

Section A-A
SCALE 1:200 @ A3
HOUSE TYPE B3

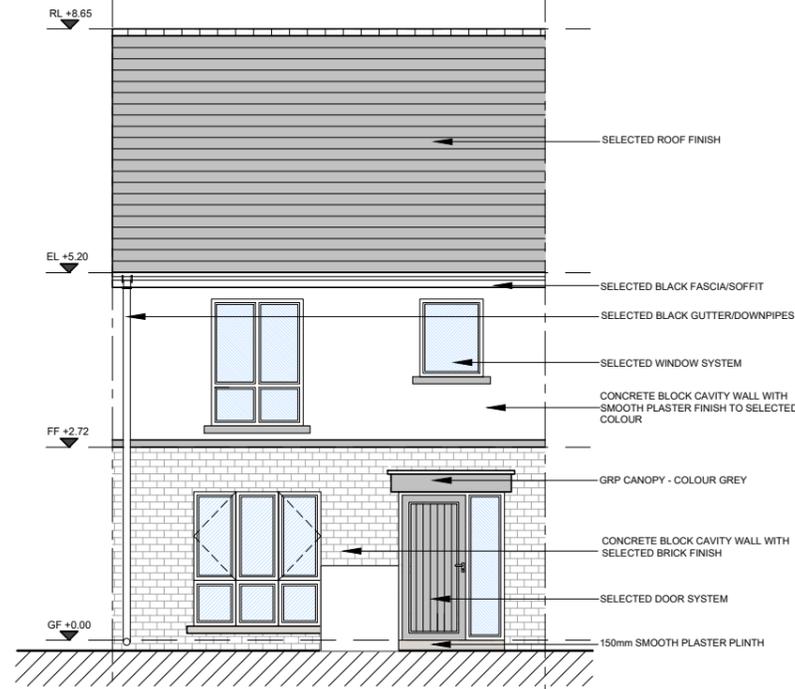

Front Elevation
SCALE 1:100 @ A3
HOUSE TYPE B3

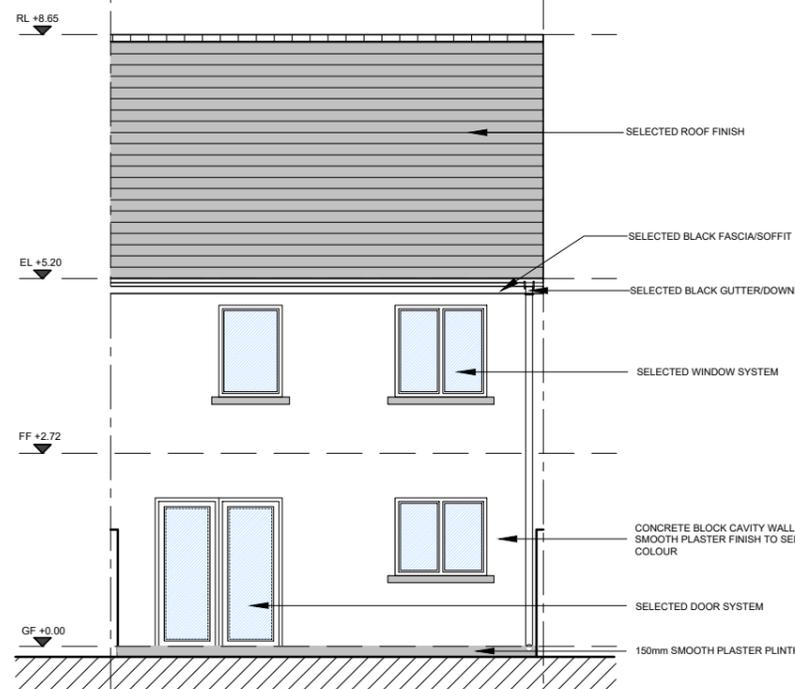

Rear Elevation
SCALE 1:200 @ A3
HOUSE TYPE B3

DO NOT SCALE. WORK TO FIGURED DIMENSIONS ONLY.
ALL EXISTING DIMENSIONS TO BE CHECKED ON SITE.
DRAWN ON AUTOCAD R2004 AT DEADY GAHAN ARCHITECTS LTD
LAYERS ON THIS DRAWING COMPLY WITH BS 1192: PART 5



UNIT B3 - KEY PLAN
SCALE: 1:2500



3D Render
NTS

NOTE: POSITION OF NORTH POINT & LEVELS VARY.
SEE SITE PLAN FOR ORIENTATION - DWG NO. 20185/P/003A

date	rev	name	chk	note
16.06.22	COC	MP	EJG	ISSUED FOR INFORMATION/COMMENT



Project
PROPOSED RESIDENTIAL DEVELOPMENT
AT LEHENAGHMORE, CO. CORK

Drawing title
HOUSE TYPE B3 - 3-BED TOWNHOUSE
PLANS, ELEVATIONS, SECTION A-A AND 3D RENDER

Scale	Drawn	Checked	Date
1:100/200 @ A3	KM	EJG	29.11.21
Project No.	Dwg. No.	Revision	
20185	20185/P/126	---	

Information \ Comments
Planning
Tender
Construction