



DO NOT SCALE. WORK TO FIGURED DIMENSIONS ONLY.  
 ALL EXISTING DIMENSIONS TO BE CHECKED ON SITE.  
 DRAWN ON AUTOCAD R2004 AT DEADY GAHAN ARCHITECTS LTD  
 LAYERS ON THIS DRAWING COMPLY WITH BS 1192: PART 5


**HOUSE TYPE C1**  
 2-bed Townhouse (4 person)  
**AREA: 84.1 SQ.M.**  
**905 SQ.FT.**  
 STORAGE total - 4.1 sq.m.

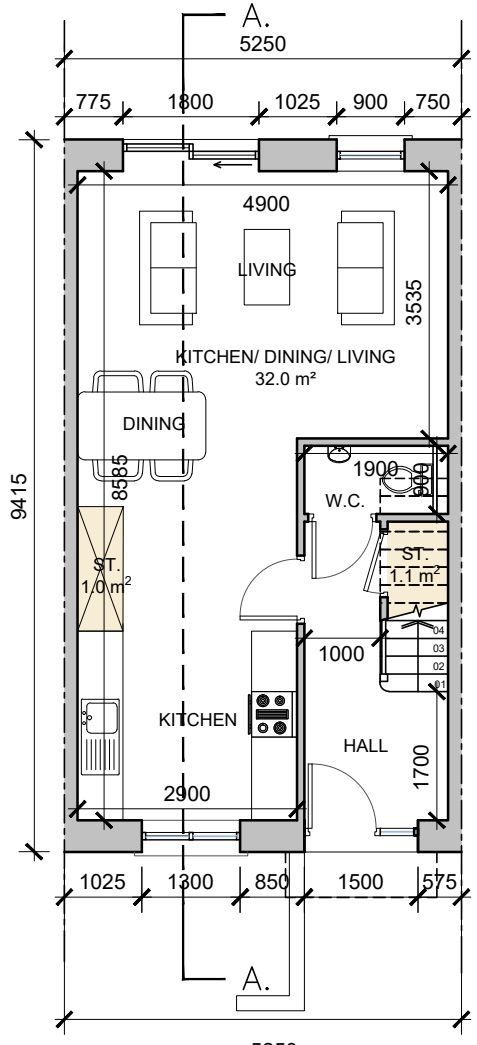


**Ground Floor Townhouse**  
 SCALE 1:100 @ A3

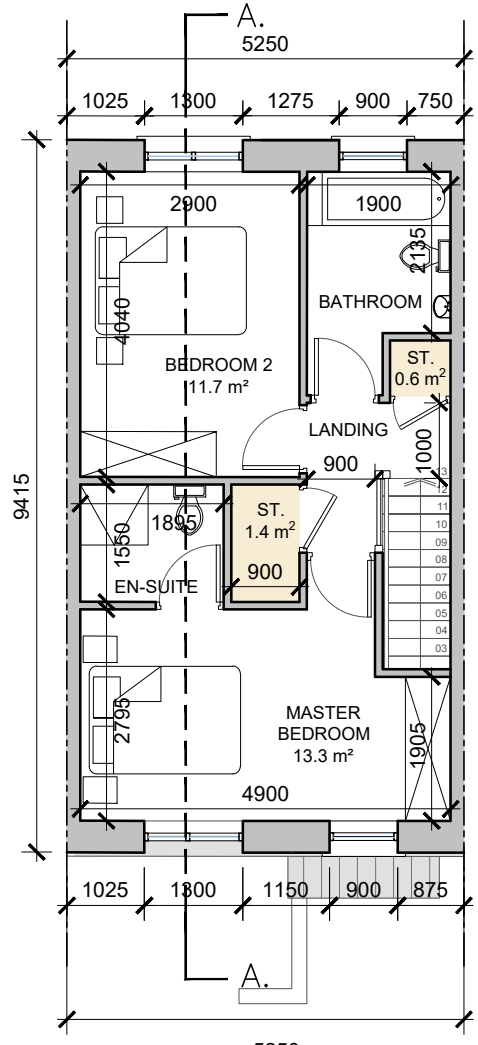


**First Floor Townhouse**  
 SCALE 1:100 @ A3

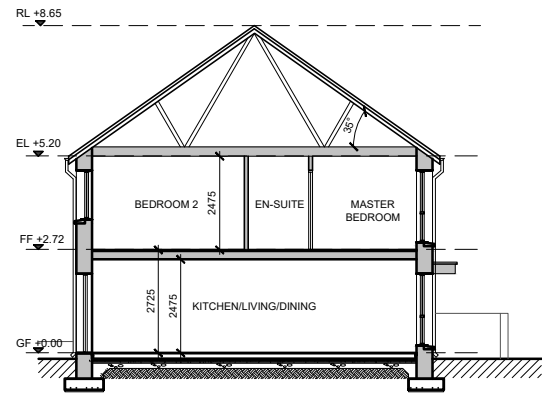


**Section A-A**  
 SCALE 1:200 @ A3  
 HOUSE TYPE C1

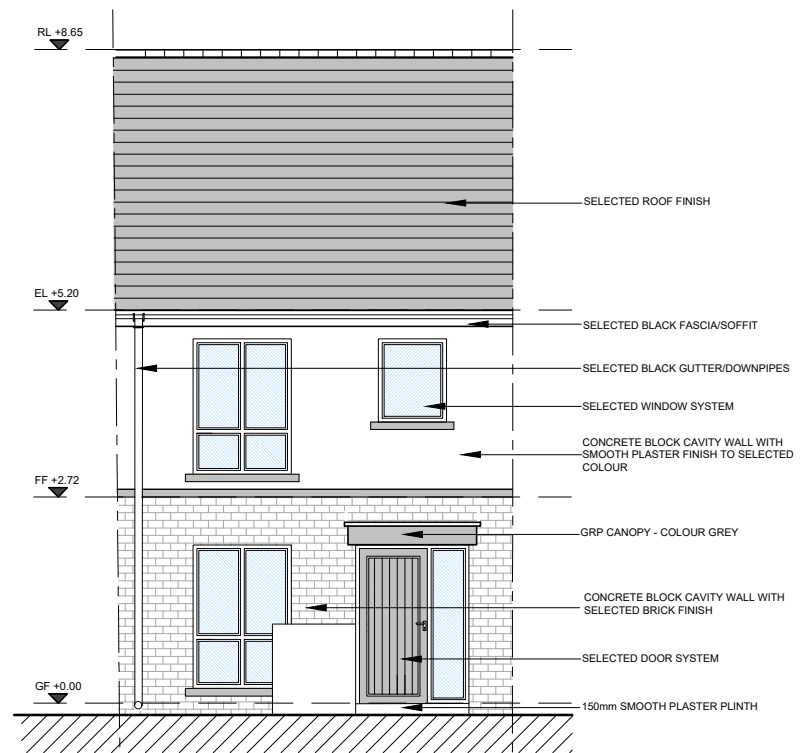

**Front Elevation**  
 SCALE 1:100 @ A3  
 HOUSE TYPE C1

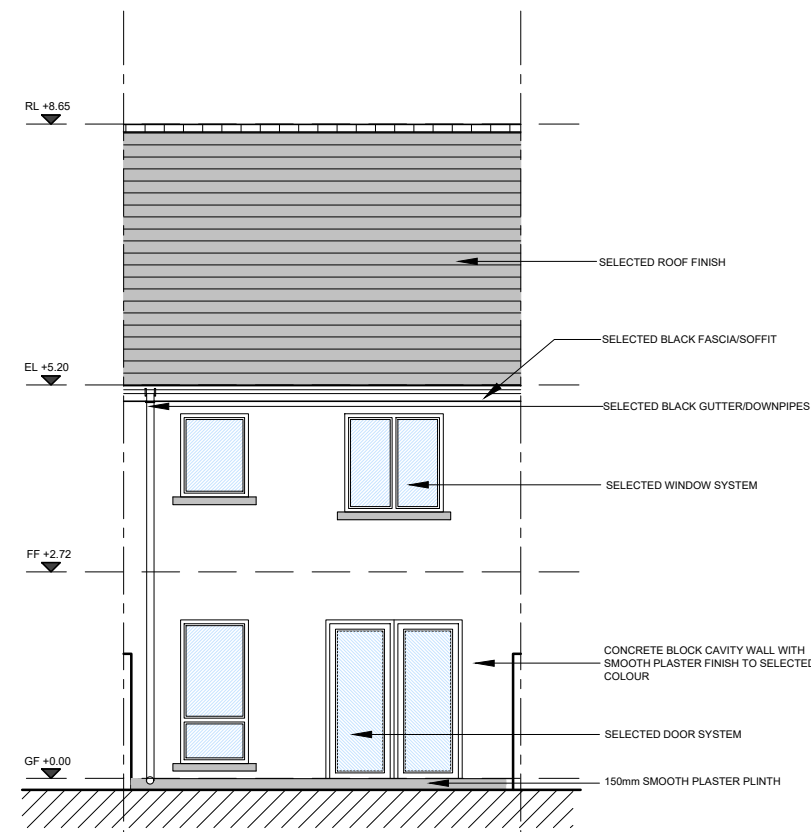

**Rear Elevation**  
 SCALE 1:200 @ A3  
 HOUSE TYPE C1

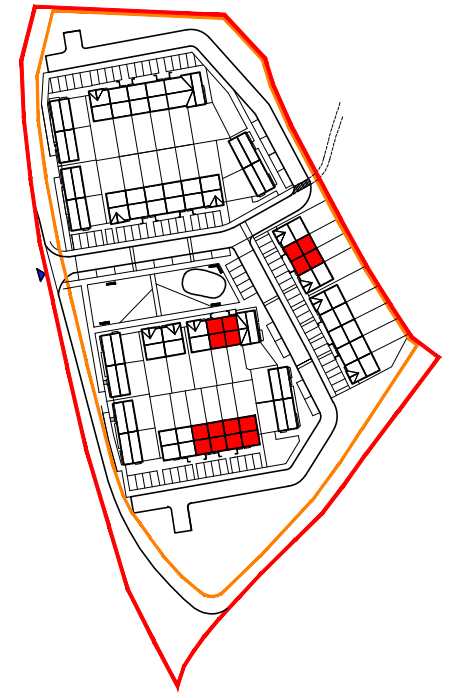

**UNIT C1 - KEY PLAN**  
 SCALE: 1:2500



**3D Render**  
 NTS

NOTE: POSITION OF NORTH POINT & LEVELS VARY.  
 SEE SITE PLAN FOR ORIENTATION - DWG NO. 20185/P/003A

date	rev	name	chk	note
16.06.22	P1	COC	EJG	ISSUED FOR INFORMATION/COMMENT

**DEADY GAHAN**  
**DG**  
**ARCHITECTS**

EASTGATE VILLAGE, LITTLE ISLAND, CORK  
 T: 021 4355016 W: WWW.DGARCHITECTS.IE  
 EMAIL: INFO@DGARCHITECTS.IE

Project  
 PROPOSED RESIDENTIAL DEVELOPMENT  
 AT LEHENAGHMORE, CO. CORK

Drawing title			
HOUSE TYPE C1 - 2-BED TOWNHOUSE			
PLANS, ELEVATIONS, SECTION A-A AND 3D RENDER			
Scale	Drawn	Checked	Date
1:100/200 @ A3	KM	EJG	29.11.21
Project No.	Drg. No.	Revision	
20185	20185/P/131	---	
Information \ Comments			Tender <input type="checkbox"/>
Planning			Construction <input type="checkbox"/>